




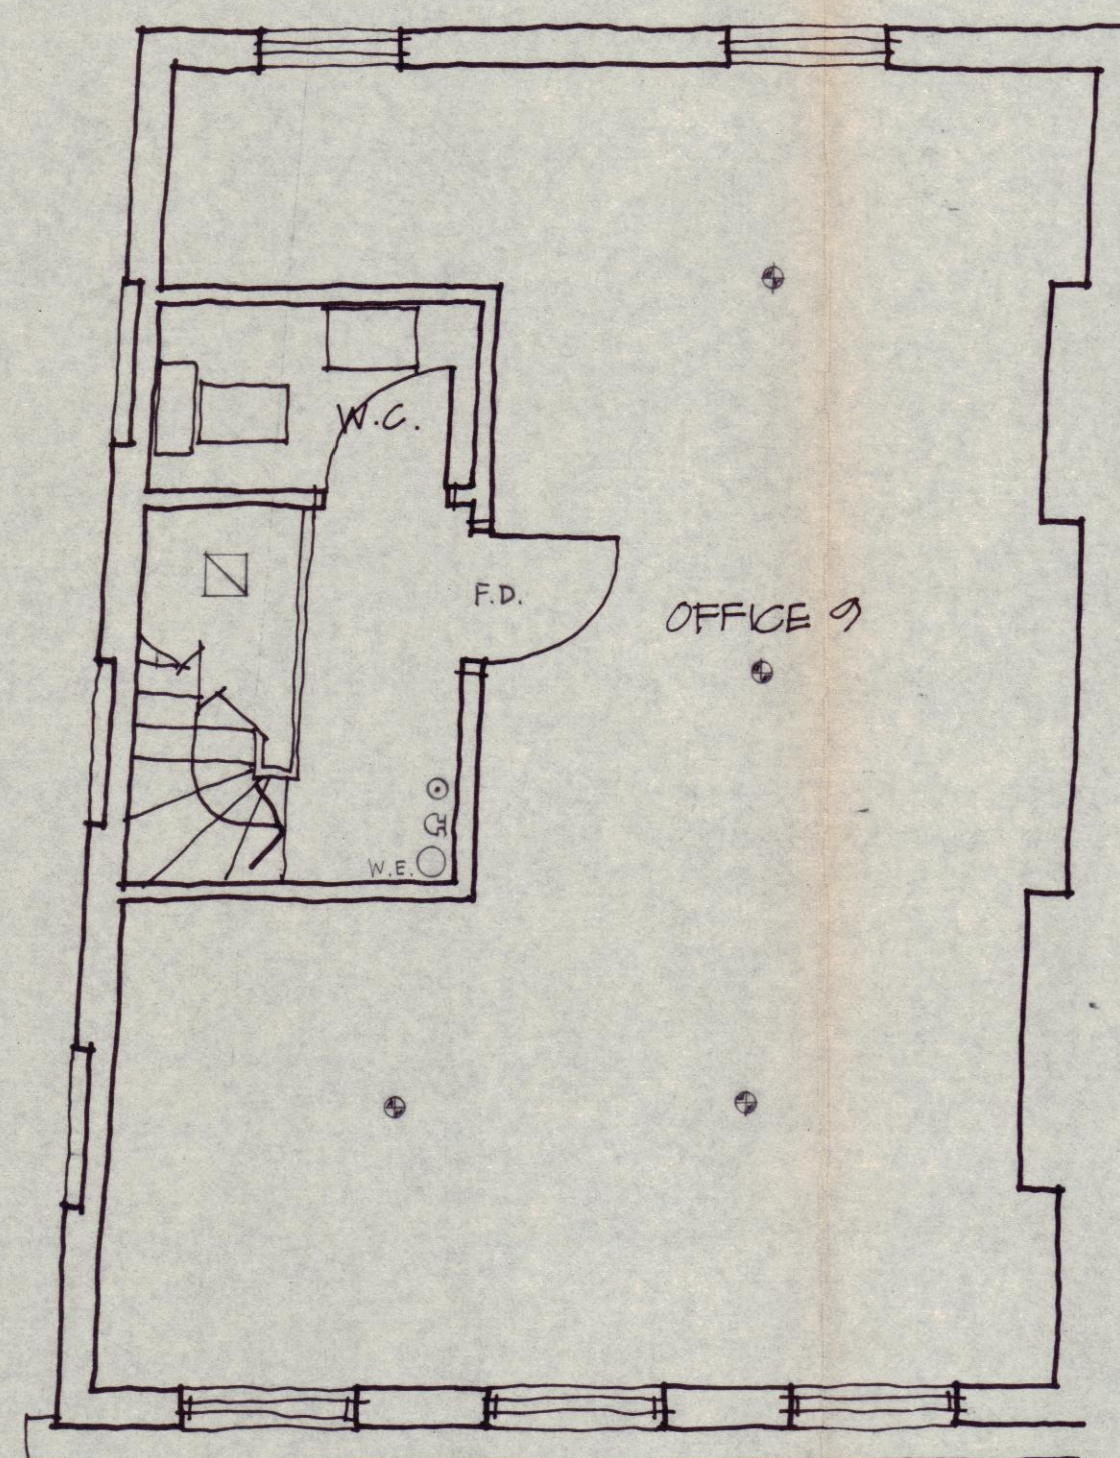


THIRD FLOOR

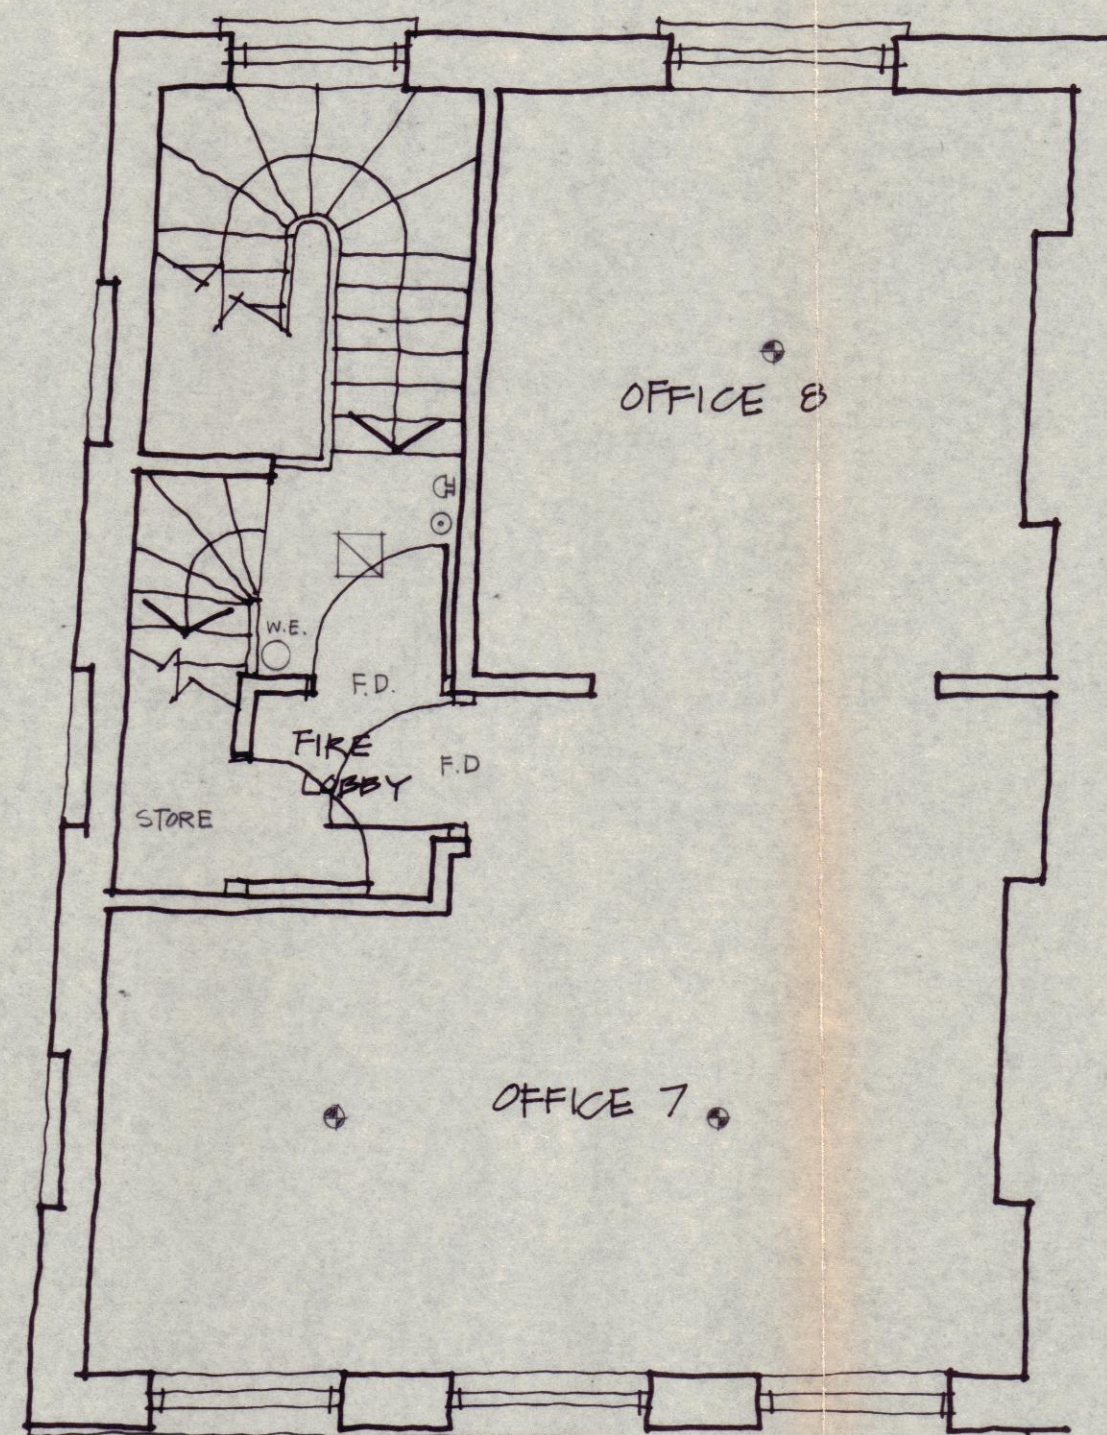


SECOND FLOOR

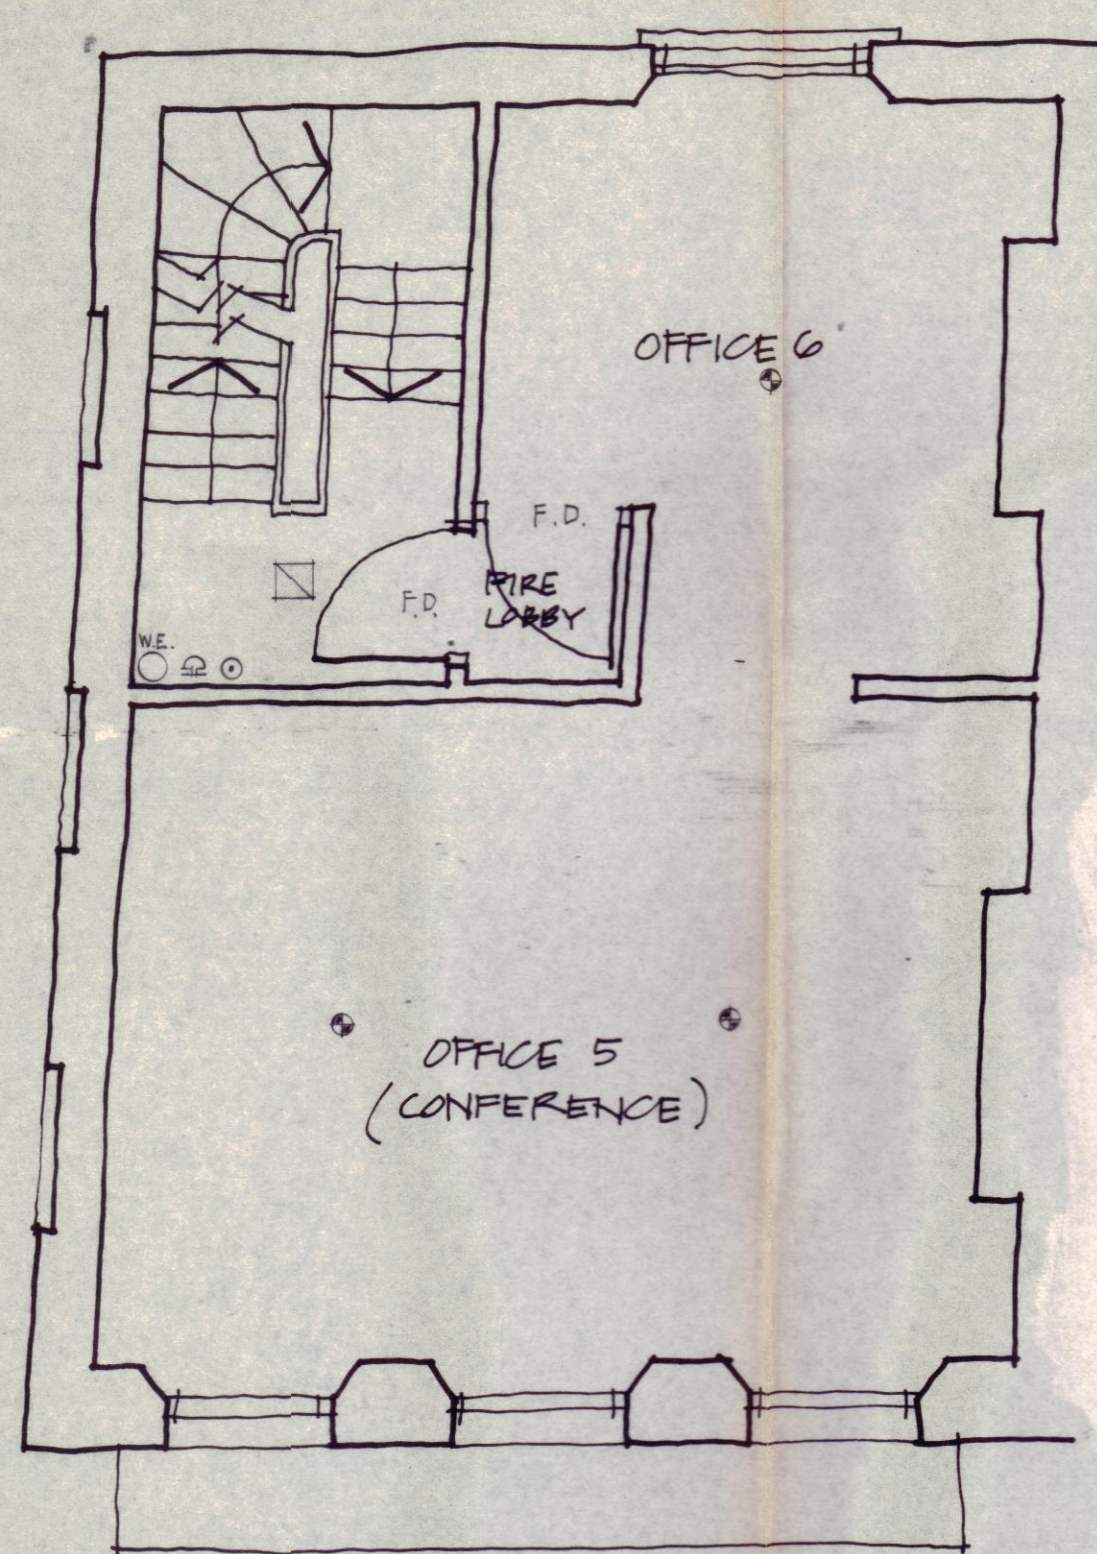

FIRST FLOOR

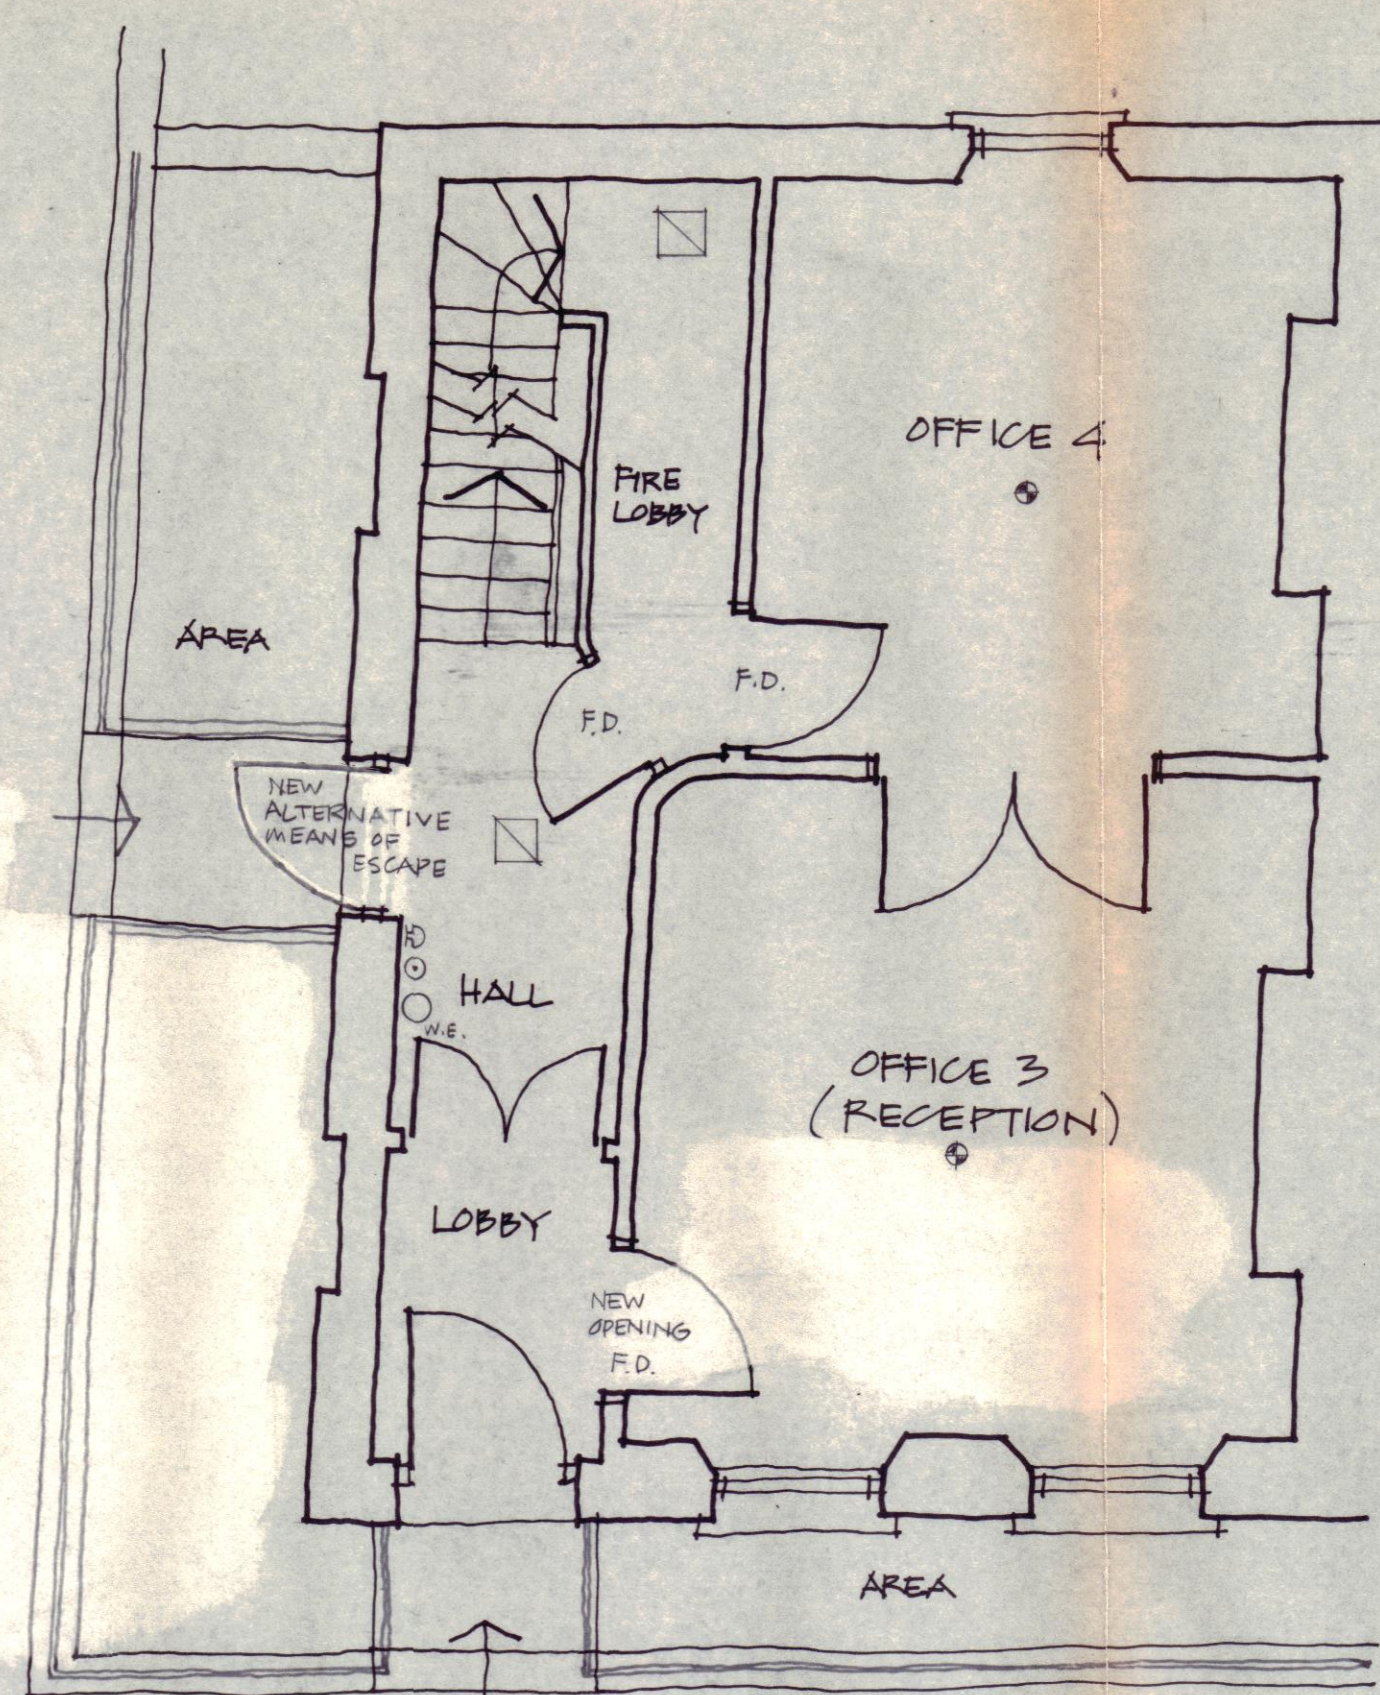

GROUND FLOOR

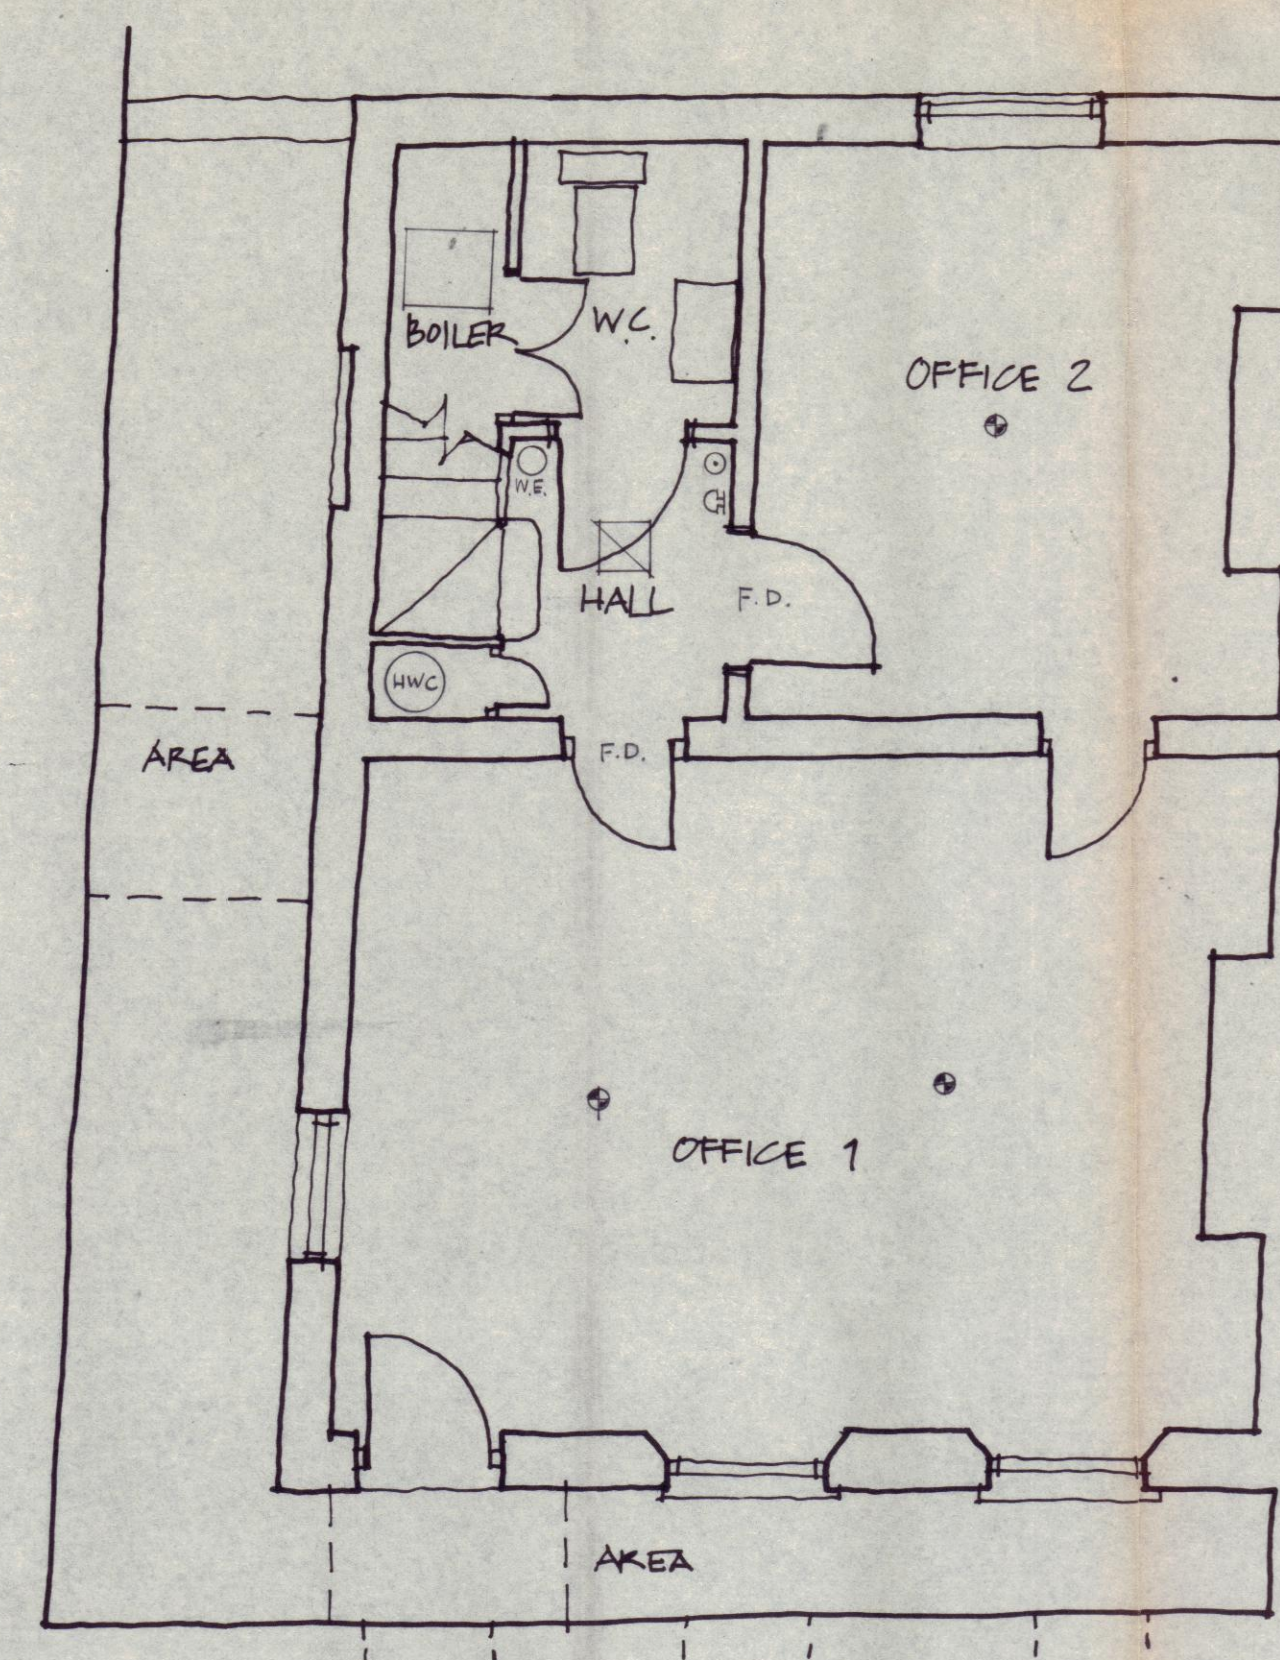

BASEMENT

LEGEND :

- SMOKE DETECTOR
- ⊙ FIRE ALARM BELL
- ⊙ FIRE ALARM CALL POINT
- EMERGENCY LIGHT FITTING
- W.E. WATER EXTINGUISHER
- F.D. FIRE DOOR

- 1 FIRE ALARM INSTALLATION TO BE IN ACCORDANCE WITH B.S. 5839 PART 1:1988
- 2 GS DB READINGS FOR ALARM BELLS TO BE ACHIEVED IN ALL PARTS OF BUILDING WITH DOORS CLOSED.
- 3 ALL FIRE DOORS TO HAVE SIGNS ATTACHED SAYING "FIRE DOOR, KEEP SHUT"
- 4 "KEEP LOCKED SHUT" SIGNS TO BE FIXED TO INSIDE OF DOORS TO BOILER CUPBOARD, CYLINDER CUPBOARD & STORE CUPBOARD.

LONDON BOROUGH OF CAMDEN
TOWN AND COUNTRY PLANNING ACTS
07 MAY 1992
PLANS APPROVED
ON BEHALF OF THE COUNCIL

ASSUMED AVERAGE OCCUPANCY -
6 PERSONS PER FLOOR

Revisions

Drawing No
FF/9120/102


Job
62 CAMDEN ROAD NW1

Title
PLANS MARKED UP WITH FIRE ALARMS,
EMERGENCY LIGHTING ETC.

Scale
1:50

Dated
SEPT 1991

FORD Architects +
+ FORD Designers
56 Muswell Hill Road
London N10 3JR
Telephone 081 444 1664

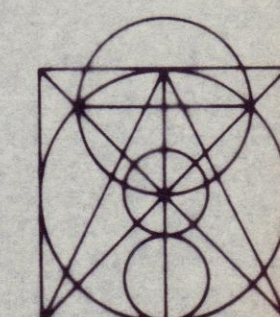

TP9101172
HB9170204