


# Location Plan 5 Ploughmans Close

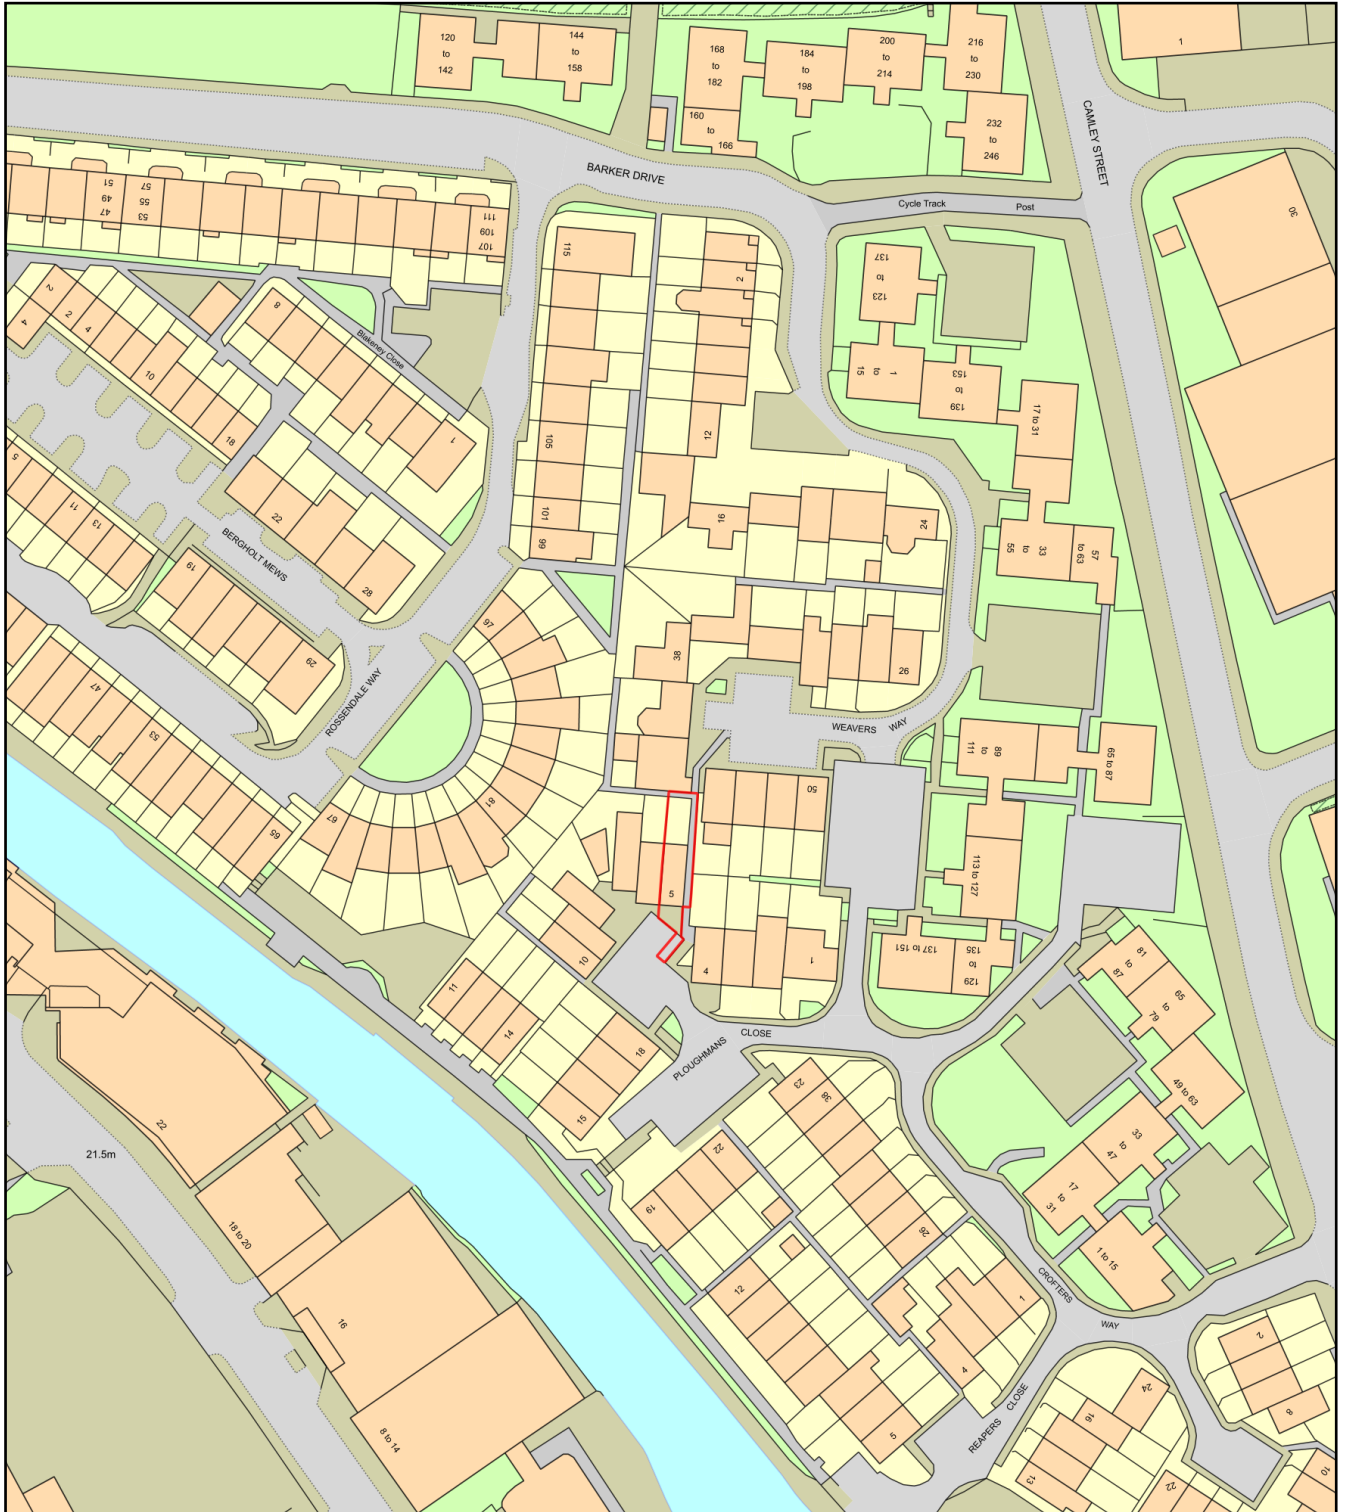

Plan Produced for: Proposed Conversion

Date Produced: 23 Jul 2020

Plan Reference Number: TQRQM20205031121753

Scale: 1:1250 @ A4