


Legend

- Ownership Boundary
— Planning Application Area

P02 P01	15.05.20 07.05.20	JC JC	JC JC	OWNERSHIP AREA ADDED PRELIMINARY ISSUE
REV	DATE	ISSUED BY	CHKD BY	DESCRIPTION

NOTES

1. TREHARNE ARCHITECTS ACCEPTS NO LIABILITY FOR THE USE OF THIS DRAWING BY PARTIES OTHER THAN THE PARTY TO WHOM IT WAS PREPARED OR FOR PURPOSES OTHER THAN THOSE FOR WHICH IT WAS PREPARED.
2. DO NOT SCALE FROM THIS DRAWING FOR PURPOSES OTHER THAN PLANNING APPLICATION.
3. ANY DIMENSIONAL INFORMATION RELATING TO EXISTING STRUCTURES ON THIS DRAWING IS BASED ON INFORMATION PROVIDED BY OTHER PARTIES
(survey company)
4. ALL LEVELS AND DIMENSIONS TO BE CHECKED ON SITE.
5. ANY ERRORS AND DISCREPANCIES TO BE REFERRED TO THE ARCHITECT IMMEDIATELY.
6. THIS DRAWING IS TO BE READ IN CONJUNCTION WITH ALL RELEVANT CONSULTANTS' DRAWINGS AND SPECIFICATIONS.
7. THIS DRAWING IS TO BE USED SOLELY FOR THE PURPOSE INDICATED BY THE SUITABILITY CODE.
8. THIS DRAWING IS COPYRIGHT AND MUST NOT BE REPRODUCED WITHOUT THE PRIOR WRITTEN AGREEMENT OF TREHARNE ARCHITECTS.

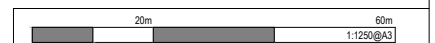

TREHEARNEARCHITECTS

33 HIGH HOLBORN LONDON WC1V 6AX 020 7421 1790 www.trehearne.co.uk

PROJECT	JOB NO.
---------	---------

4 GRAY'S INN PLACE	L1994
--------------------	-------

LONDON, WC1R DATE
DOCUMENT NAME

EXISTING SITE PLAN

EXISTING SITE PLAN

SCALE (8A3)

	1 : 1250
--	----------

PROJECT STAGE
Stage 0

Stage 0


[illegible]

S0	Work in Progress
----	------------------

DOCUMENT REFERENCE	REVISION
--------------------	----------


GIP-TA-77-00-DR-A-211002	P02
--------------------------	-----

ON FILE 00 DRA 271002	PAGE
-----------------------	------

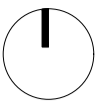

P01	07/05/20	JC	JC	PRELIMINARY ISSUE	
REV	DATE	ISSUED BY	CHKD BY	DESCRIPTION	

- NOTES
- TREHEARNE ARCHITECTS ACCEPTS NO LIABILITY FOR THE USE OF THIS DRAWING BY PARTIES OTHER THAN THE PARTY TO WHOM IT WAS PREPARED OR FOR PURPOSES OTHER THAN THOSE FOR WHICH IT WAS PREPARED.
 - DO NOT SCALE FROM THIS DRAWING FOR PURPOSES OTHER THAN PLANNING APPLICATION.
 - ANY DIMENSIONAL INFORMATION RELATING TO EXISTING STRUCTURES ON THIS DRAWING IS BASED ON INFORMATION PROVIDED BY OTHER PARTIES (SURVEY COMPANY).
 - ALL LEVELS AND DIMENSIONS TO BE CHECKED ON SITE.
 - ANY ERRORS AND DISCREPANCIES TO BE REFERRED TO THE ARCHITECT IMMEDIATELY.
 - THIS DRAWING IS TO BE READ IN CONJUNCTION WITH ALL RELEVANT CONSULTANTS' DRAWINGS AND SPECIFICATIONS.
 - THIS DRAWING IS TO BE USED SOLELY FOR THE PURPOSE INDICATED BY THE SUITABILITY CODE.
 - THIS DRAWING IS COPYRIGHT AND MUST NOT BE REPRODUCED WITHOUT THE PRIOR WRITTEN AGREEMENT OF TREHEARNE ARCHITECTS.

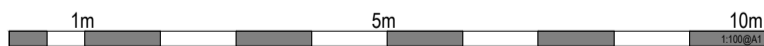

TREHEARNEARCHITECTS
33 HIGH HOLBORN LONDON WC1V 6AX 020 7421 1790 www.trehearne.co.uk

PROJECT
4 GREY'S INN PLACE
LONDON, WC1R

DATE
03/20

DOCUMENT NAME
EXISTING GROUND FLOOR PLAN

PROJECT STAGE
Stage 0

SUITABILITY CODE & DESCRIPTION
S0 Work in Progress

DOCUMENT REFERENCE
GIP-TA-ZZ-00-DR-A-211001

JOB NO.
L1994

SCALE (B&A1)
1 : 100

REVISION
P01



REV	DATE	ISSUED BY	CHKD BY	DESCRIPTION
P01	07/05/20	JC	JC	PRELIMINARY ISSUE

NOTES

1. TREHEARNE ARCHITECTS ACCEPTS NO LIABILITY FOR THE USE OF THIS DRAWING BY PARTIES OTHER THAN THE PARTY TO WHOM IT WAS PREPARED OR FOR PURPOSES OTHER THAN THOSE FOR WHICH IT WAS PREPARED.

2. DO NOT SCALE FROM THIS DRAWING FOR PURPOSES OTHER THAN PLANNING APPLICATION.

3. ANY DIMENSIONAL INFORMATION RELATING TO EXISTING STRUCTURES ON THIS DRAWING IS BASED ON INFORMATION PROVIDED BY OTHER PARTIES (SURVEY COMPANY).

4. ALL LEVELS AND DIMENSIONS TO BE CHECKED ON SITE.

5. ANY ERRORS AND DISCREPANCIES TO BE REFERRED TO THE ARCHITECT IMMEDIATELY.

6. THIS DRAWING IS TO BE READ IN CONJUNCTION WITH ALL RELEVANT CONSULTANTS' DRAWINGS AND SPECIFICATIONS.

7. THIS DRAWING IS TO BE USED SOLELY FOR THE PURPOSE INDICATED BY THE SUITABILITY CODE.

8. THIS DRAWING IS COPYRIGHT AND MUST NOT BE REPRODUCED WITHOUT THE PRIOR WRITTEN AGREEMENT OF TREHEARNE ARCHITECTS.

1m

5m

10m

TREHEARNEARCHITECTS

33 HIGH HOLBORN LONDON WC1V 6AX 020 7421 1790 www.trehearne.co.uk

PROJECT 4 GREY'S INN PLACE LONDON, WC1R	JOB NO. L1994
DOCUMENT NAME EXISTING FIRST FLOOR PLAN	DATE 03/20
	SCALE (B&I) 1 : 100

PROJECT STAGE Stage 0	REVISION P01
--------------------------	-----------------

SUITABILITY CODE & DESCRIPTION S0 Work in Progress	DOCUMENT REFERENCE GIP-TA-ZZ-01-DR-A-211001
---	--



REV	DATE	ISSUED BY	CHKD BY	DESCRIPTION
P01	07/05/20	JC	JC	PRELIMINARY ISSUE

NOTES

1. TREHEARNE ARCHITECTS ACCEPTS NO LIABILITY FOR THE USE OF THIS DRAWING BY PARTIES OTHER THAN THE PARTY TO WHOM IT WAS PREPARED OR FOR PURPOSES OTHER THAN THOSE FOR WHICH IT WAS PREPARED.

2. DO NOT SCALE FROM THIS DRAWING FOR PURPOSES OTHER THAN PLANNING APPLICATION.

3. ANY DIMENSIONAL INFORMATION RELATING TO EXISTING STRUCTURES ON THIS DRAWING IS BASED ON INFORMATION PROVIDED BY OTHER PARTIES (SURVEY COMPANY).

4. ALL LEVELS AND DIMENSIONS TO BE CHECKED ON SITE.

5. ANY ERRORS AND DISCREPANCIES TO BE REFERRED TO THE ARCHITECT IMMEDIATELY.

6. THIS DRAWING IS TO BE READ IN CONJUNCTION WITH ALL RELEVANT CONSULTANTS' DRAWINGS AND SPECIFICATIONS.

7. THIS DRAWING IS TO BE USED SOLELY FOR THE PURPOSE INDICATED BY THE SUITABILITY CODE.

8. THIS DRAWING IS COPYRIGHT AND MUST NOT BE REPRODUCED WITHOUT THE PRIOR WRITTEN AGREEMENT OF TREHEARNE ARCHITECTS.

1m

5m

10m

TREHEARNEARCHITECTS
33 HIGH HOLBORN LONDON WC1V 6AX 020 7421 1790 www.trehearne.co.uk

PROJECT 4 GREY'S INN PLACE LONDON, WC1R	JOB NO. L1994
DOCUMENT NAME EXISTING SECOND FLOOR PLAN	DATE 03/20
	SCALE (B/A1) 1 : 100

PROJECT STAGE Stage 0	REVISION P01
---------------------------------	-----------------

SUITABILITY CODE & DESCRIPTION S0 Work in Progress	DOCUMENT REFERENCE GIP-TA-ZZ-02-DR-A-211001
--	---




NOTES

1. TREAHARNE ARCHITECTS ACCEPTS NO LIABILITY FOR THE USE OF THIS DRAWING BY PARTIES OTHER THAN THE PARTY TO WHOM IT WAS PREPARED OR FOR PURPOSES OTHER THAN THOSE FOR WHICH IT WAS PREPARED.
2. DO NOT SCALE FROM THIS DRAWING FOR PURPOSES OTHER THAN PLANNING APPLICATION.
3. ANY DIMENSIONAL INFORMATION RELATING TO EXISTING STRUCTURES ON THIS DRAWING IS BASED ON INFORMATION PROVIDED BY OTHER PARTIES [SURVEYCOMPANY].
4. ALL LEVELS AND DIMENSIONS TO BE CHECKED ON SITE.
5. ANY ERRORS AND DISCREPANCIES TO BE REFERRED TO THE ARCHITECT IMMEDIATELY.
6. THIS DRAWING IS TO BE READ IN CONJUNCTION WITH ALL RELEVANT CONSULTANTS' DRAWINGS AND SPECIFICATIONS.
7. THIS DRAWING IS TO BE USED SOLELY FOR THE PURPOSE INDICATED BY THE SUITABILITY CODE.
8. THIS DRAWING IS COPYRIGHT AND MUST NOT BE REPRODUCED WITHOUT THE PRIOR WRITTEN AGREEMENT OF TREAHARNE ARCHITECTS.




PROJECT 4 GREY'S INN PLACE LONDON, WC1R	JOB NO. L1994
DOCUMENT NAME EXISTING THIRD FLOOR PLAN	DATE 03/20 SCALE (@A1) 1 : 100
PROJECT STAGE Stage 0	
SUBTITLY CODE & DESCRIPTION S0 Work in Progress	
DOCUMENT REFERENCE GIP-TA-ZZ-03-DR-A-211001	REVISION P01

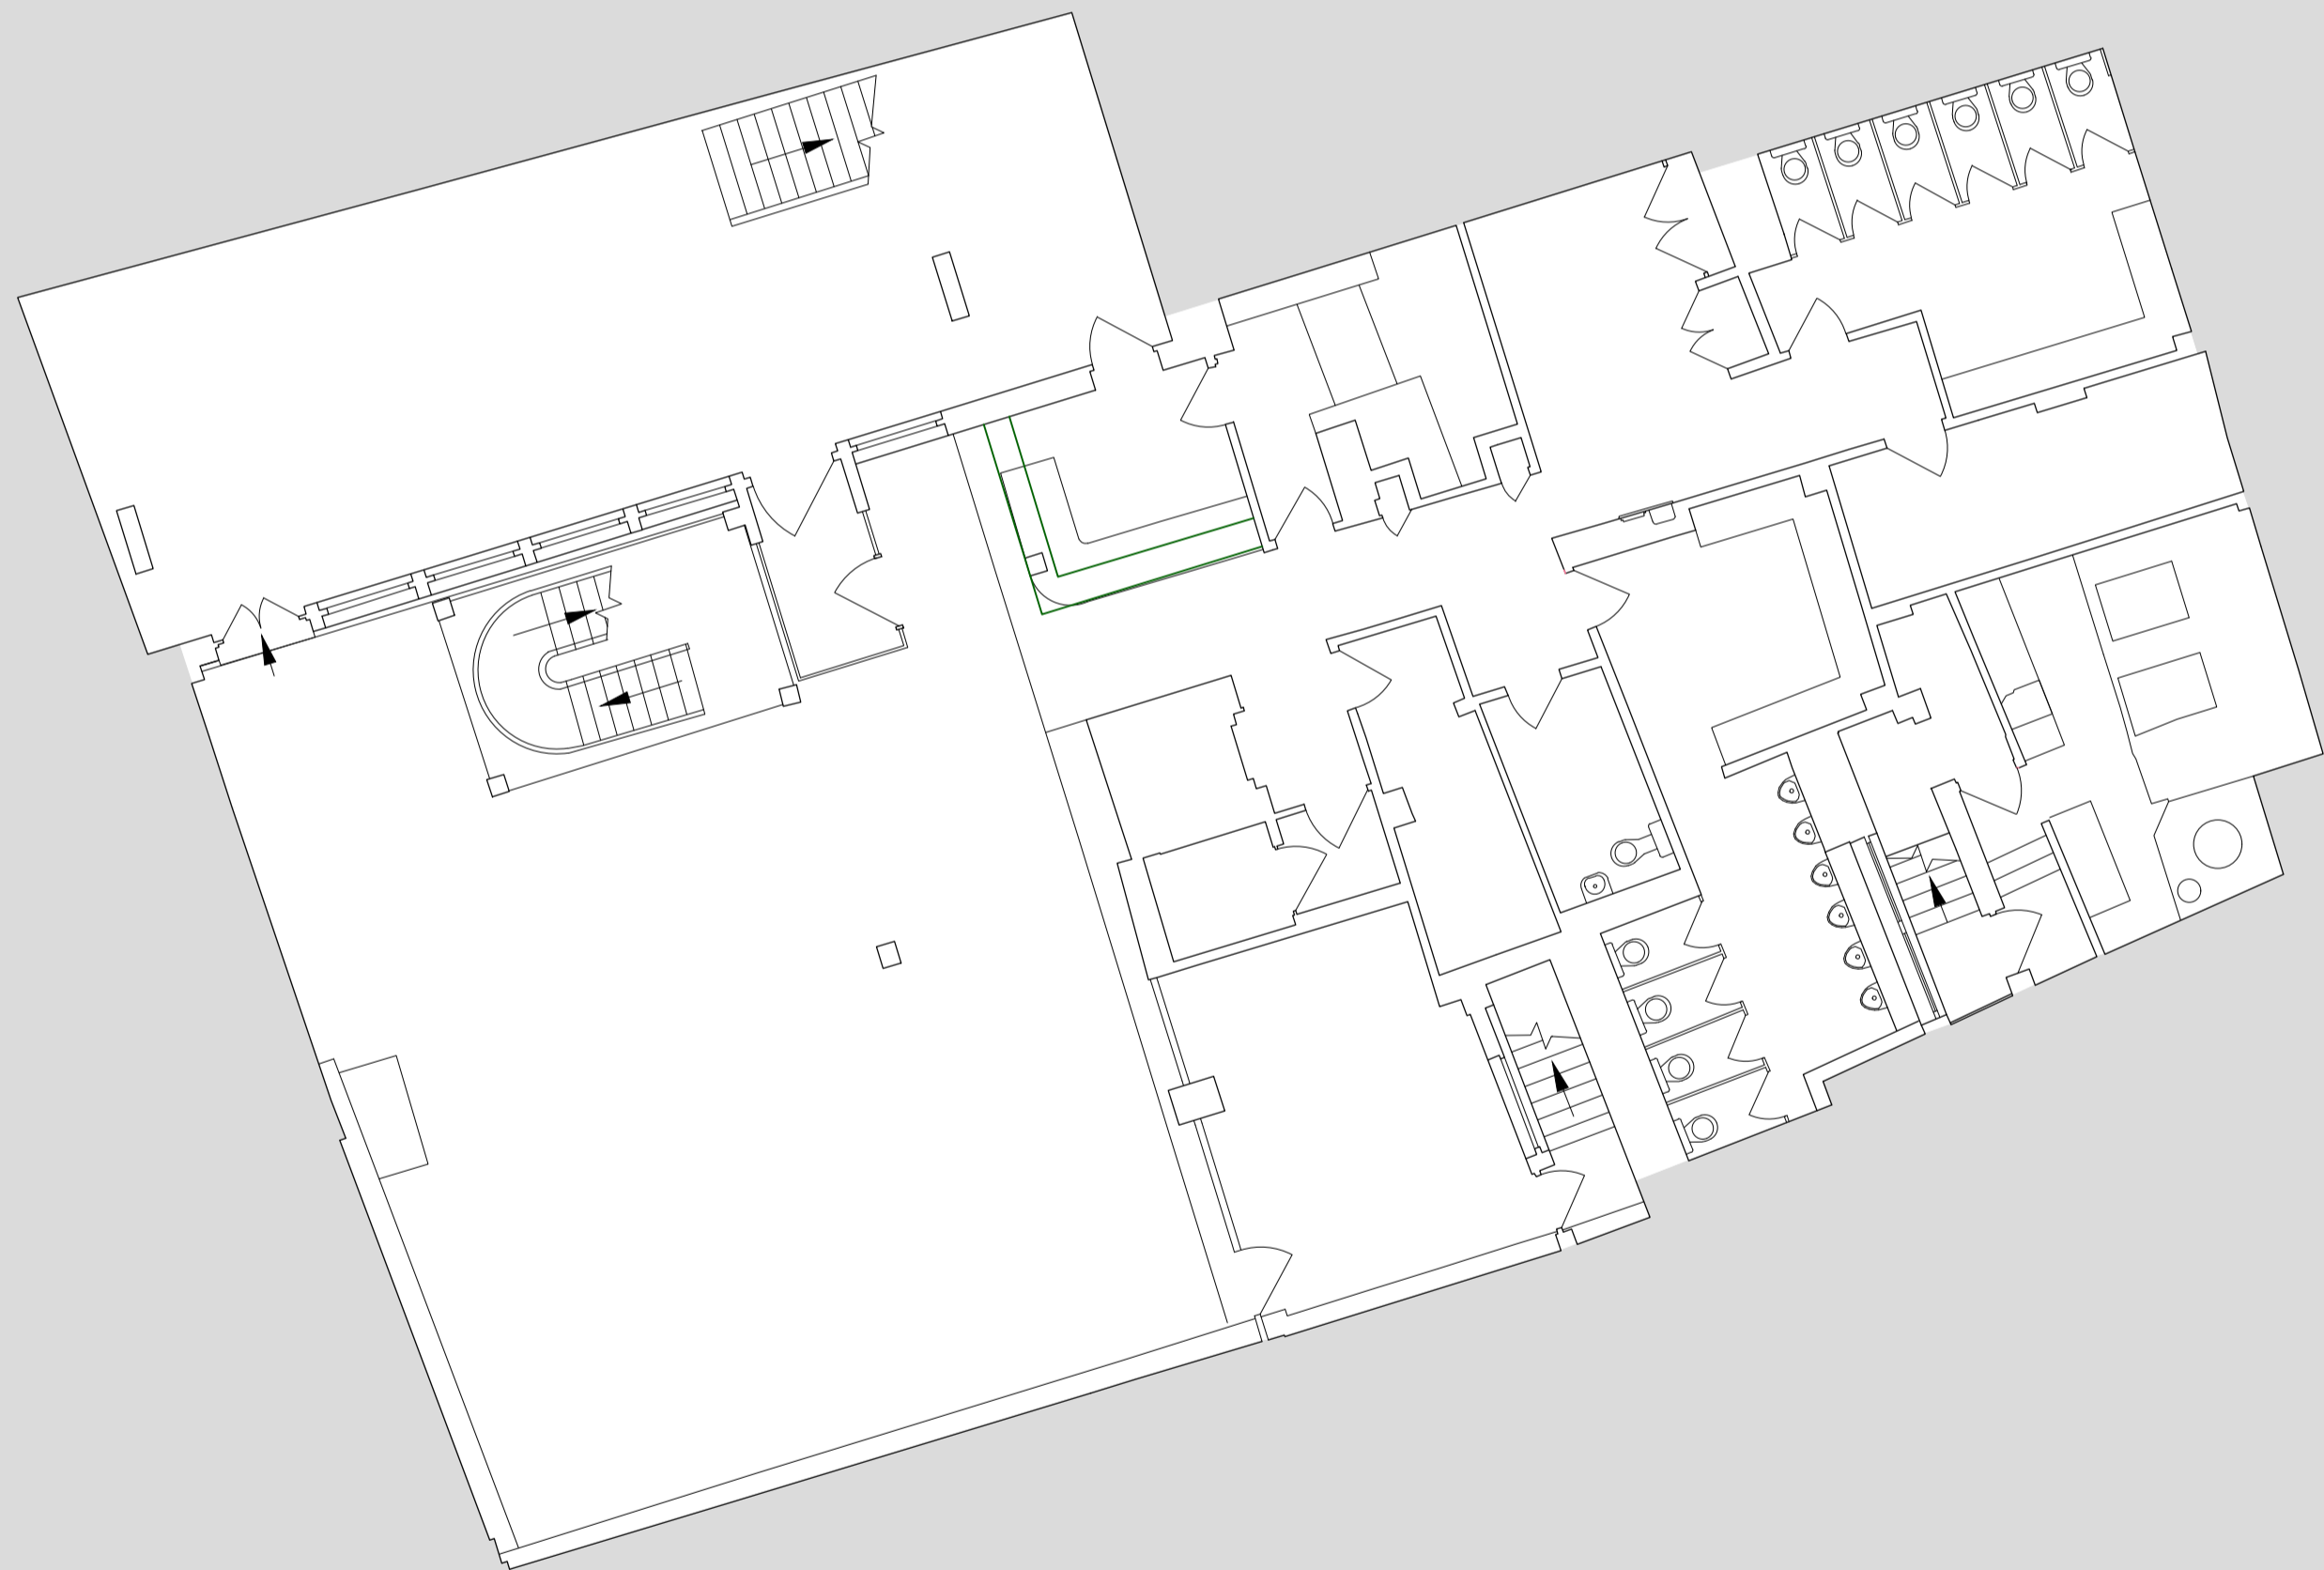

P01	07/05/20	JC	JC	PRELIMINARY ISSUE
REV	DATE	ISSUED BY	CHKD BY	DESCRIPTION

NOTES

- TREHEARNE ARCHITECTS ACCEPTS NO LIABILITY FOR THE USE OF THIS DRAWING BY PARTIES OTHER THAN THE PARTY TO WHOM IT WAS PREPARED OR FOR PURPOSES OTHER THAN THOSE FOR WHICH IT WAS PREPARED.
- DO NOT SCALE FROM THIS DRAWING FOR PURPOSES OTHER THAN PLANNING APPLICATION.
- ANY DIMENSIONAL INFORMATION RELATING TO EXISTING STRUCTURES ON THIS DRAWING IS BASED ON INFORMATION PROVIDED BY OTHER PARTIES (SURVEY COMPANY).
- ALL LEVELS AND DIMENSIONS TO BE CHECKED ON SITE.
- ANY ERRORS AND DISCREPANCIES TO BE REFERRED TO THE ARCHITECT IMMEDIATELY.
- THIS DRAWING IS TO BE READ IN CONJUNCTION WITH ALL RELEVANT CONSULTANTS' DRAWINGS AND SPECIFICATIONS.
- THIS DRAWING IS TO BE USED SOLELY FOR THE PURPOSE INDICATED BY THE SUITABILITY CODE.
- THIS DRAWING IS COPYRIGHT AND MUST NOT BE REPRODUCED WITHOUT THE PRIOR WRITTEN AGREEMENT OF TREHEARNE ARCHITECTS.

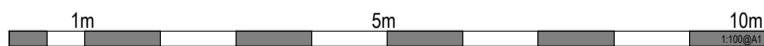

TREHEARNEARCHITECTS
33 HIGH HOLBORN LONDON WC1V 6AX 020 7421 1790 www.trehearne.co.uk

PROJECT 4 GREY'S INN PLACE LONDON, WC1R	JOB NO. L1994
DOCUMENT NAME EXISTING BASEMENT PLAN	DATE 03/20
	SCALE (B1:1) 1 : 100


PROJECT STAGE
Stage 0

SUITABILITY CODE & DESCRIPTION
S0 Work in Progress

DOCUMENT REFERENCE GIP-TA-ZZ-B1-DR-A-211001	REVISION P01
--	-----------------



ELEVATION A

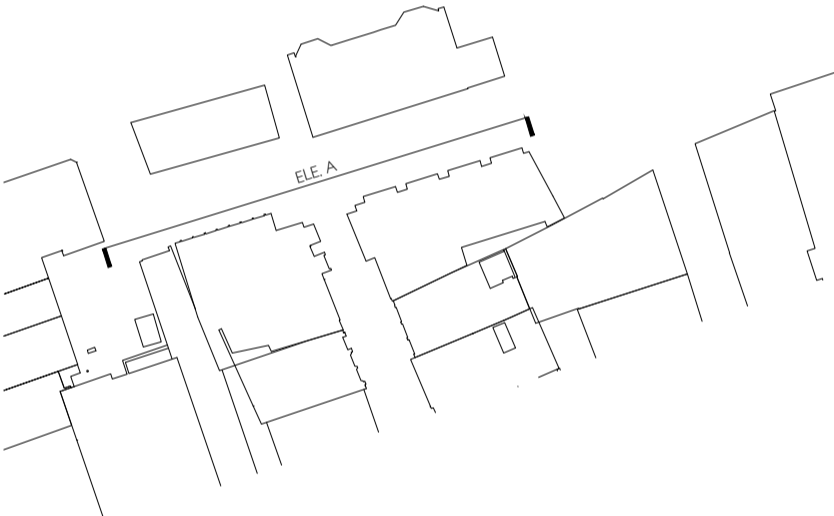

KEY PLAN

REV	DATE	ISSUED BY	CHKD BY	DESCRIPTION
P01	07/05/20	JC	JC	PRELIMINARY ISSUE

NOTES

- TREHEARNE ARCHITECTS ACCEPTS NO LIABILITY FOR THE USE OF THIS DRAWING BY PARTIES OTHER THAN THE PARTY TO WHOM IT WAS PREPARED OR FOR PURPOSES OTHER THAN THOSE FOR WHICH IT WAS PREPARED.
- DO NOT SCALE FROM THIS DRAWING FOR PURPOSES OTHER THAN PLANNING APPLICATION.
- ANY DIMENSIONAL INFORMATION RELATING TO EXISTING STRUCTURES ON THIS DRAWING IS BASED ON INFORMATION PROVIDED BY OTHER PARTIES (SURVEY COMPANY).
- ALL LEVELS AND DIMENSIONS TO BE CHECKED ON SITE.
- ANY ERRORS AND DISCREPANCIES TO BE REFERRED TO THE ARCHITECT IMMEDIATELY.
- THIS DRAWING IS TO BE READ IN CONJUNCTION WITH ALL RELEVANT CONSULTANTS' DRAWINGS AND SPECIFICATIONS.
- THIS DRAWING IS TO BE USED SOLELY FOR THE PURPOSE INDICATED BY THE SUITABILITY CODE.
- THIS DRAWING IS COPYRIGHT AND MUST NOT BE REPRODUCED WITHOUT THE PRIOR WRITTEN AGREEMENT OF TREHEARNE ARCHITECTS.

1m5m10m

TREHEARNEARCHITECTS
33 HIGH HOLBORN LONDON WC1V 6AX 020 7421 1790 www.trehearne.co.uk


PROJECT 4 GREY'S INN PLACE LONDON, WC1R	JOB NO. L1994
DOCUMENT NAME Existing Elevations Sheet 1 of 3	DATE 04/20
PROJECT STAGE Stage 0	SCALE (@A1) 1 : 100
SUITABILITY CODE & DESCRIPTION S0 Work in Progress	
DOCUMENT REFERENCE GIP-TA-ZZ-ZZ-DR-A-211001	REVISION P01



ELEVATION B



ELEVATION C

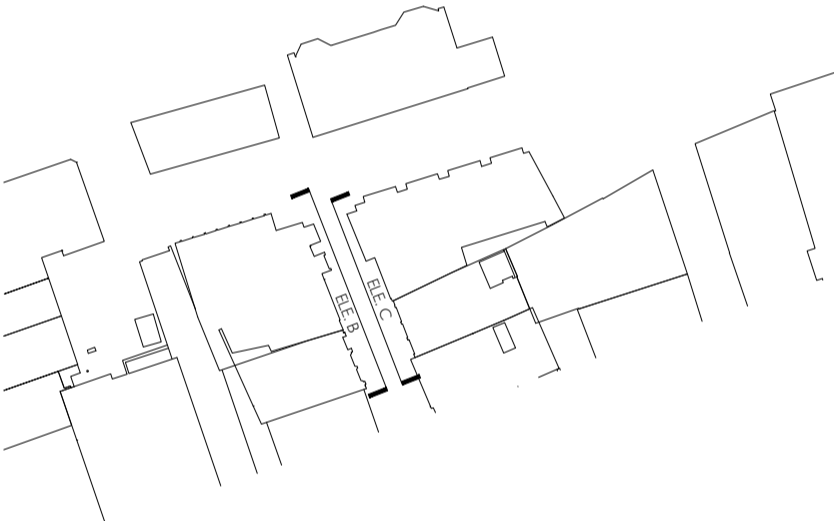

KEY PLAN

REV	DATE	ISSUED BY	CHKD BY	DESCRIPTION
P01	07/05/20	JC	JC	PRELIMINARY ISSUE

NOTES


- TREHEARNE ARCHITECTS ACCEPTS NO LIABILITY FOR THE USE OF THIS DRAWING BY PARTIES OTHER THAN THE PARTY TO WHOM IT WAS PREPARED OR FOR PURPOSES OTHER THAN THOSE FOR WHICH IT WAS PREPARED.
- DO NOT SCALE FROM THIS DRAWING FOR PURPOSES OTHER THAN PLANNING APPLICATION.
- ANY DIMENSIONAL INFORMATION RELATING TO EXISTING STRUCTURES ON THIS DRAWING IS BASED ON INFORMATION PROVIDED BY OTHER PARTIES (SURVEY COMPANY).
- ALL LEVELS AND DIMENSIONS TO BE CHECKED ON SITE.
- ANY ERRORS AND DISCREPANCIES TO BE REFERRED TO THE ARCHITECT IMMEDIATELY.
- THIS DRAWING IS TO BE READ IN CONJUNCTION WITH ALL RELEVANT CONSULTANTS' DRAWINGS AND SPECIFICATIONS.
- THIS DRAWING IS TO BE USED SOLELY FOR THE PURPOSE INDICATED BY THE SUITABILITY CODE.
- THIS DRAWING IS COPYRIGHT AND MUST NOT BE REPRODUCED WITHOUT THE PRIOR WRITTEN AGREEMENT OF TREHEARNE ARCHITECTS.

1m5m10m


TREHEARNEARCHITECTS

33 HIGH HOLBORN LONDON WC1V 6AX 020 7421 1790 www.trehearne.co.uk

PROJECT 4 GREY'S INN PLACE LONDON, WC1R	JOB NO. L1994
DOCUMENT NAME Existing Elevations Sheet 2 of 3	DATE 04/20
PROJECT STAGE Stage 0	SCALE (@A1) 1 : 100
SUITABILITY CODE & DESCRIPTION S0 Work in Progress	
DOCUMENT REFERENCE GIP-TA-ZZ-ZZ-DR-A-211002	REVISION P01

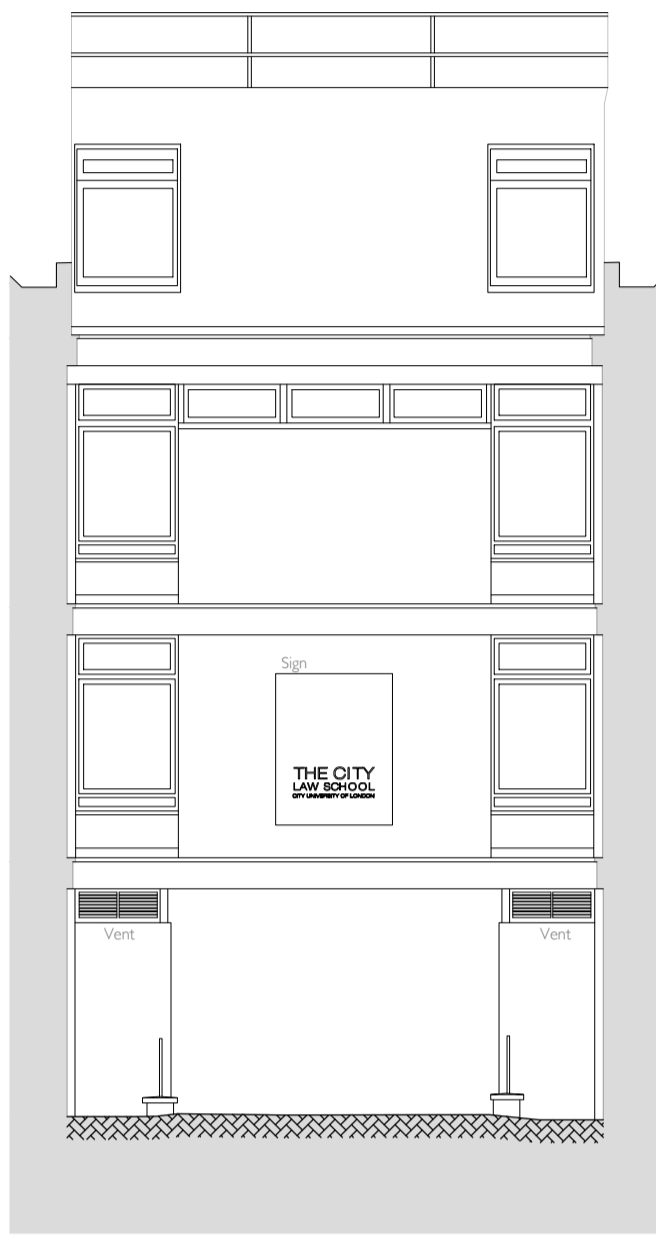


ELEVATION D

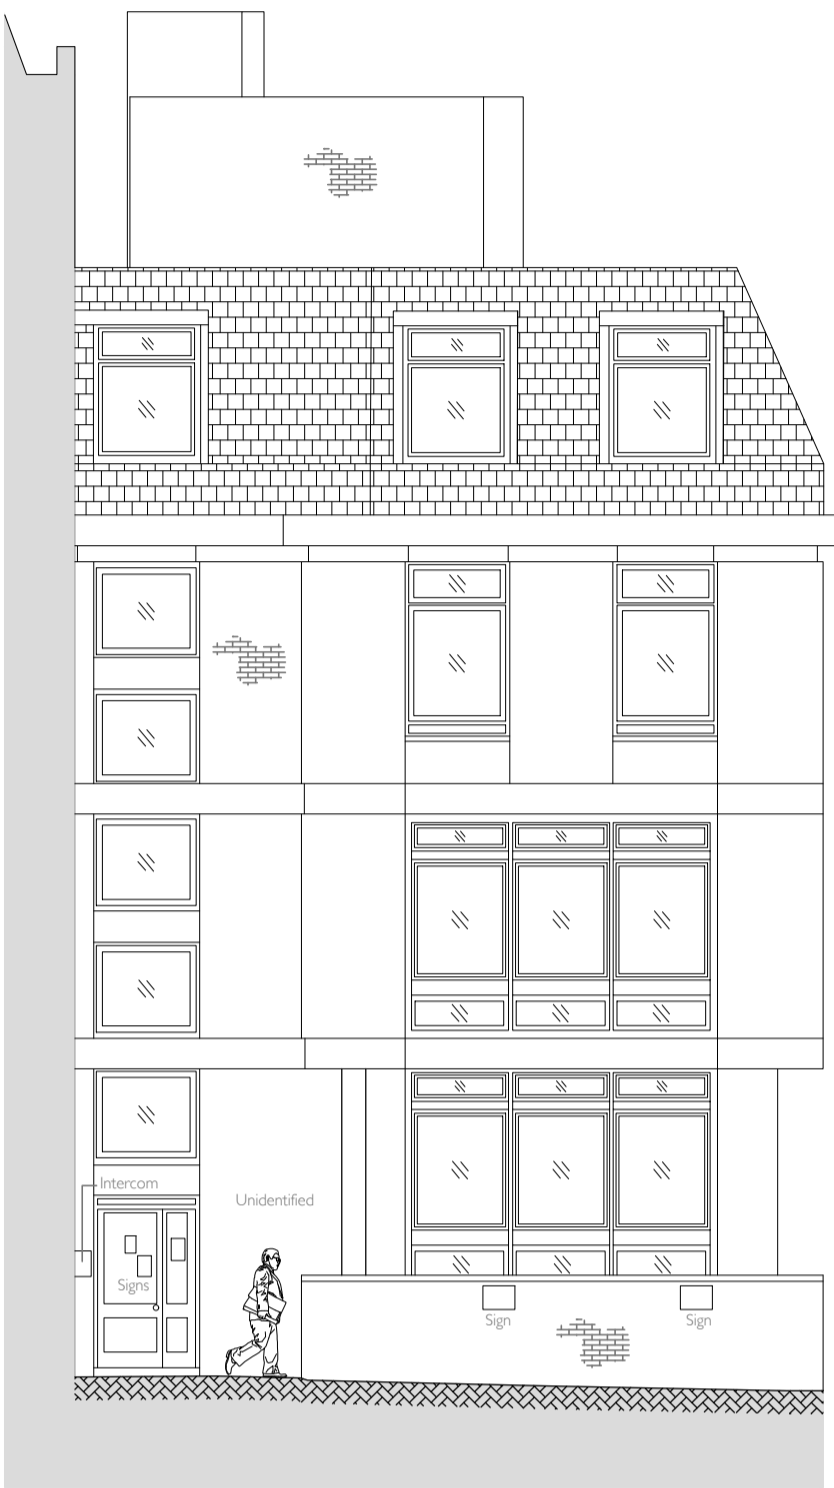


ELEVATION E




ELEVATION F

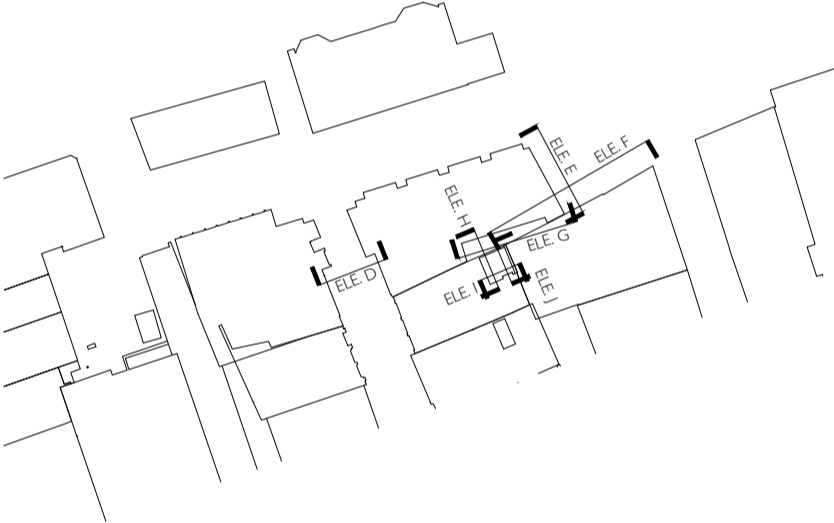


KEY PLAN

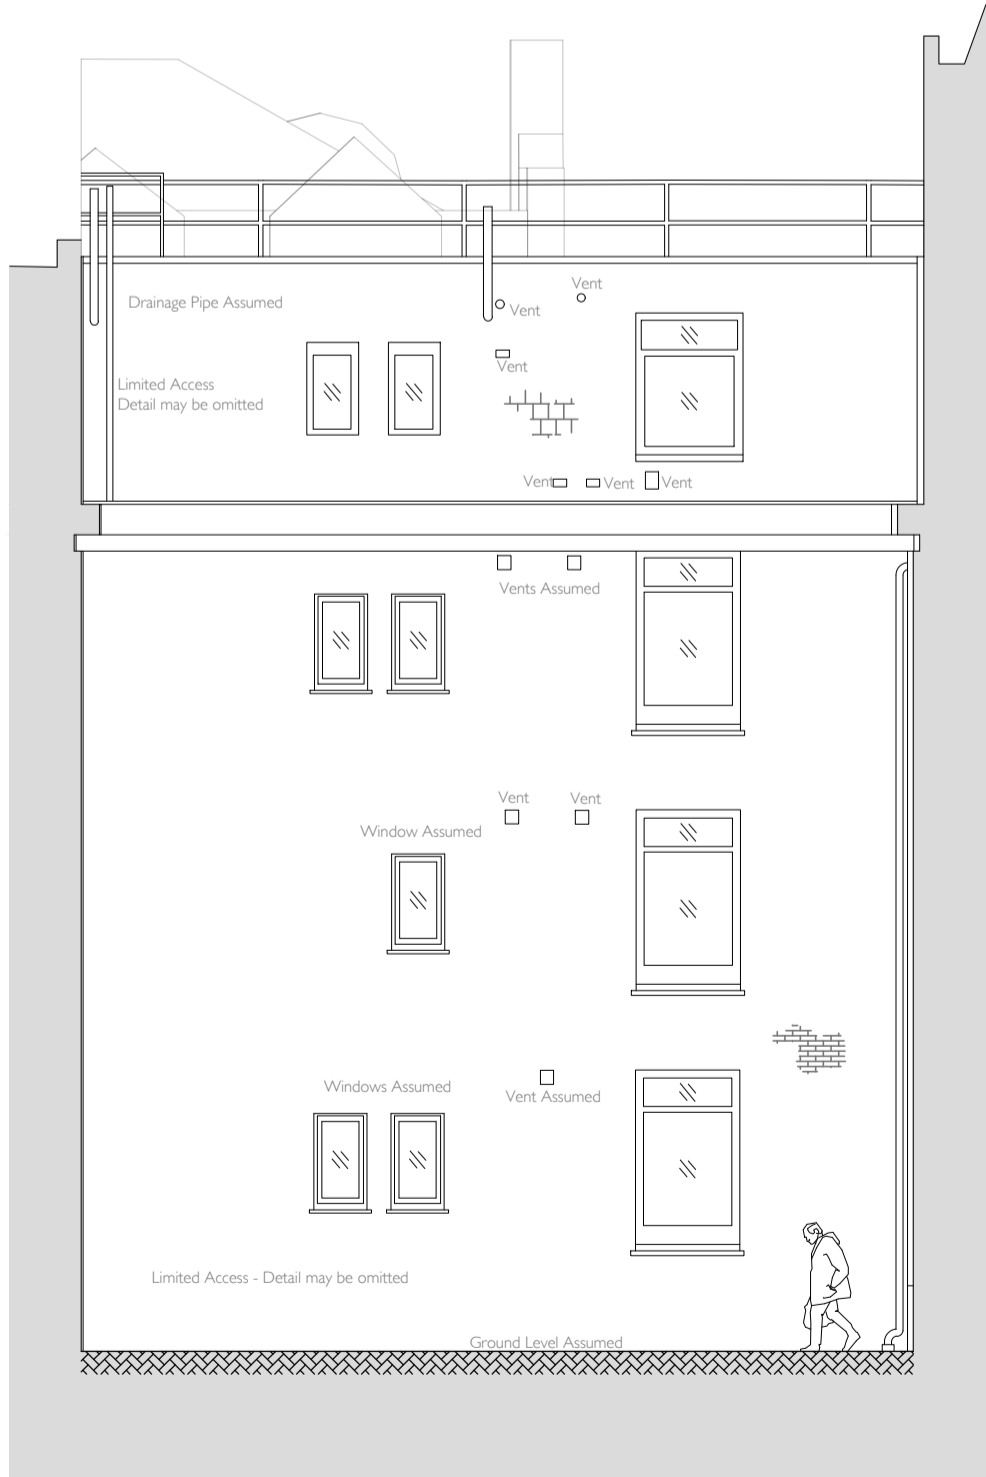


ELEVATION G

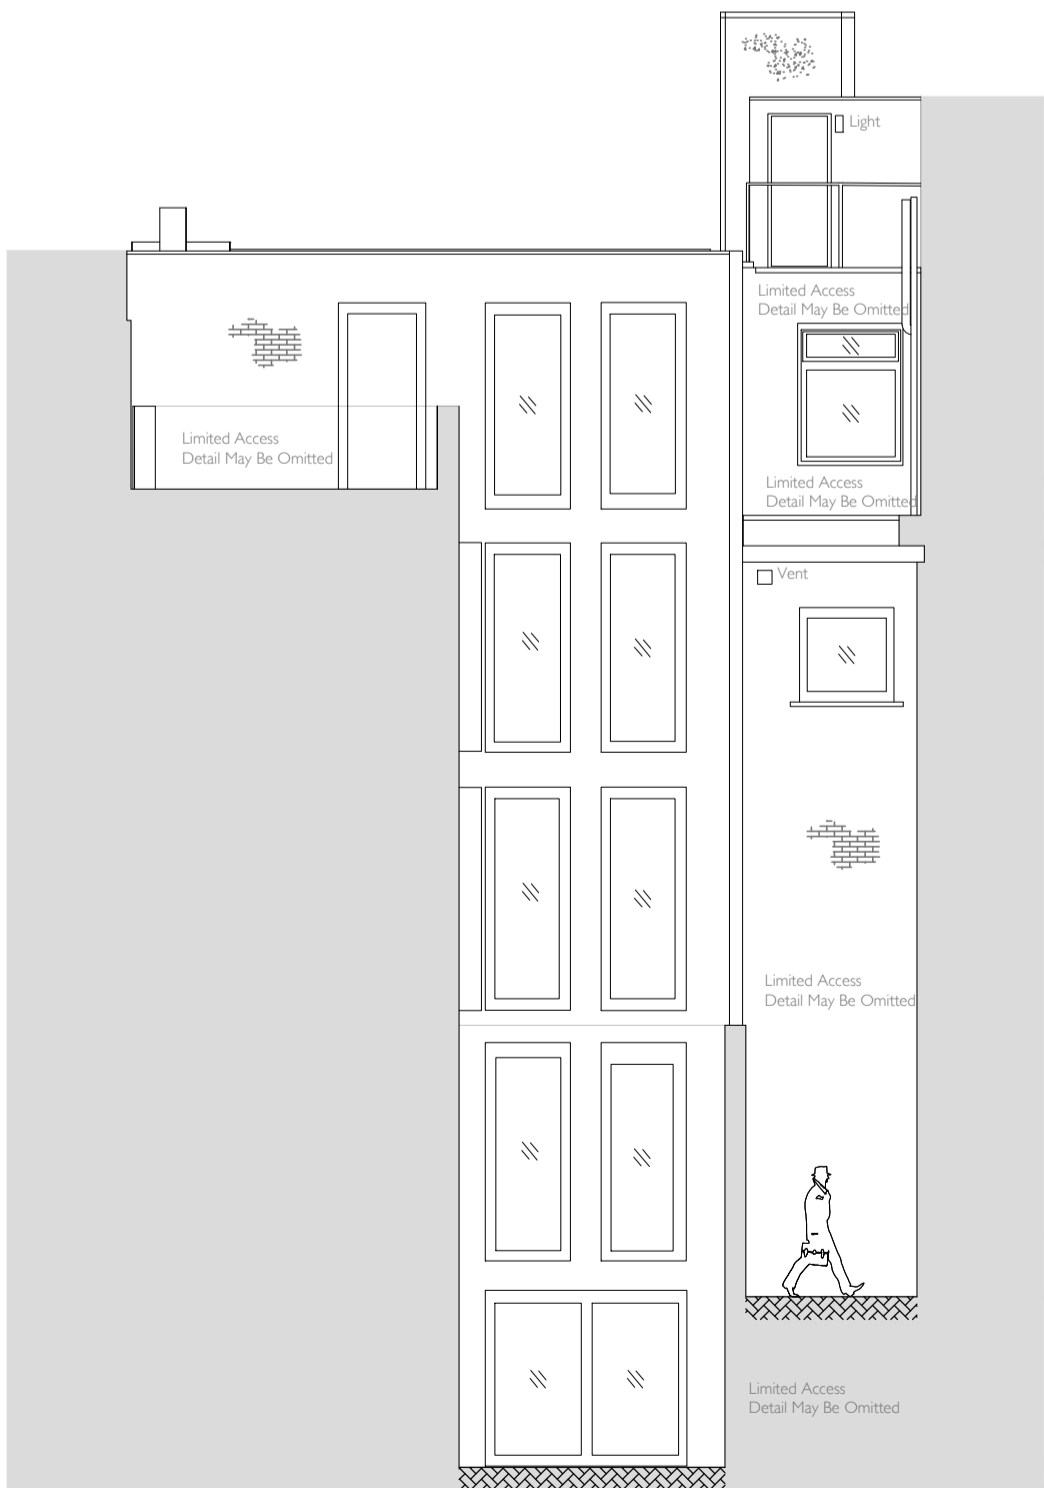

ELEVATION H

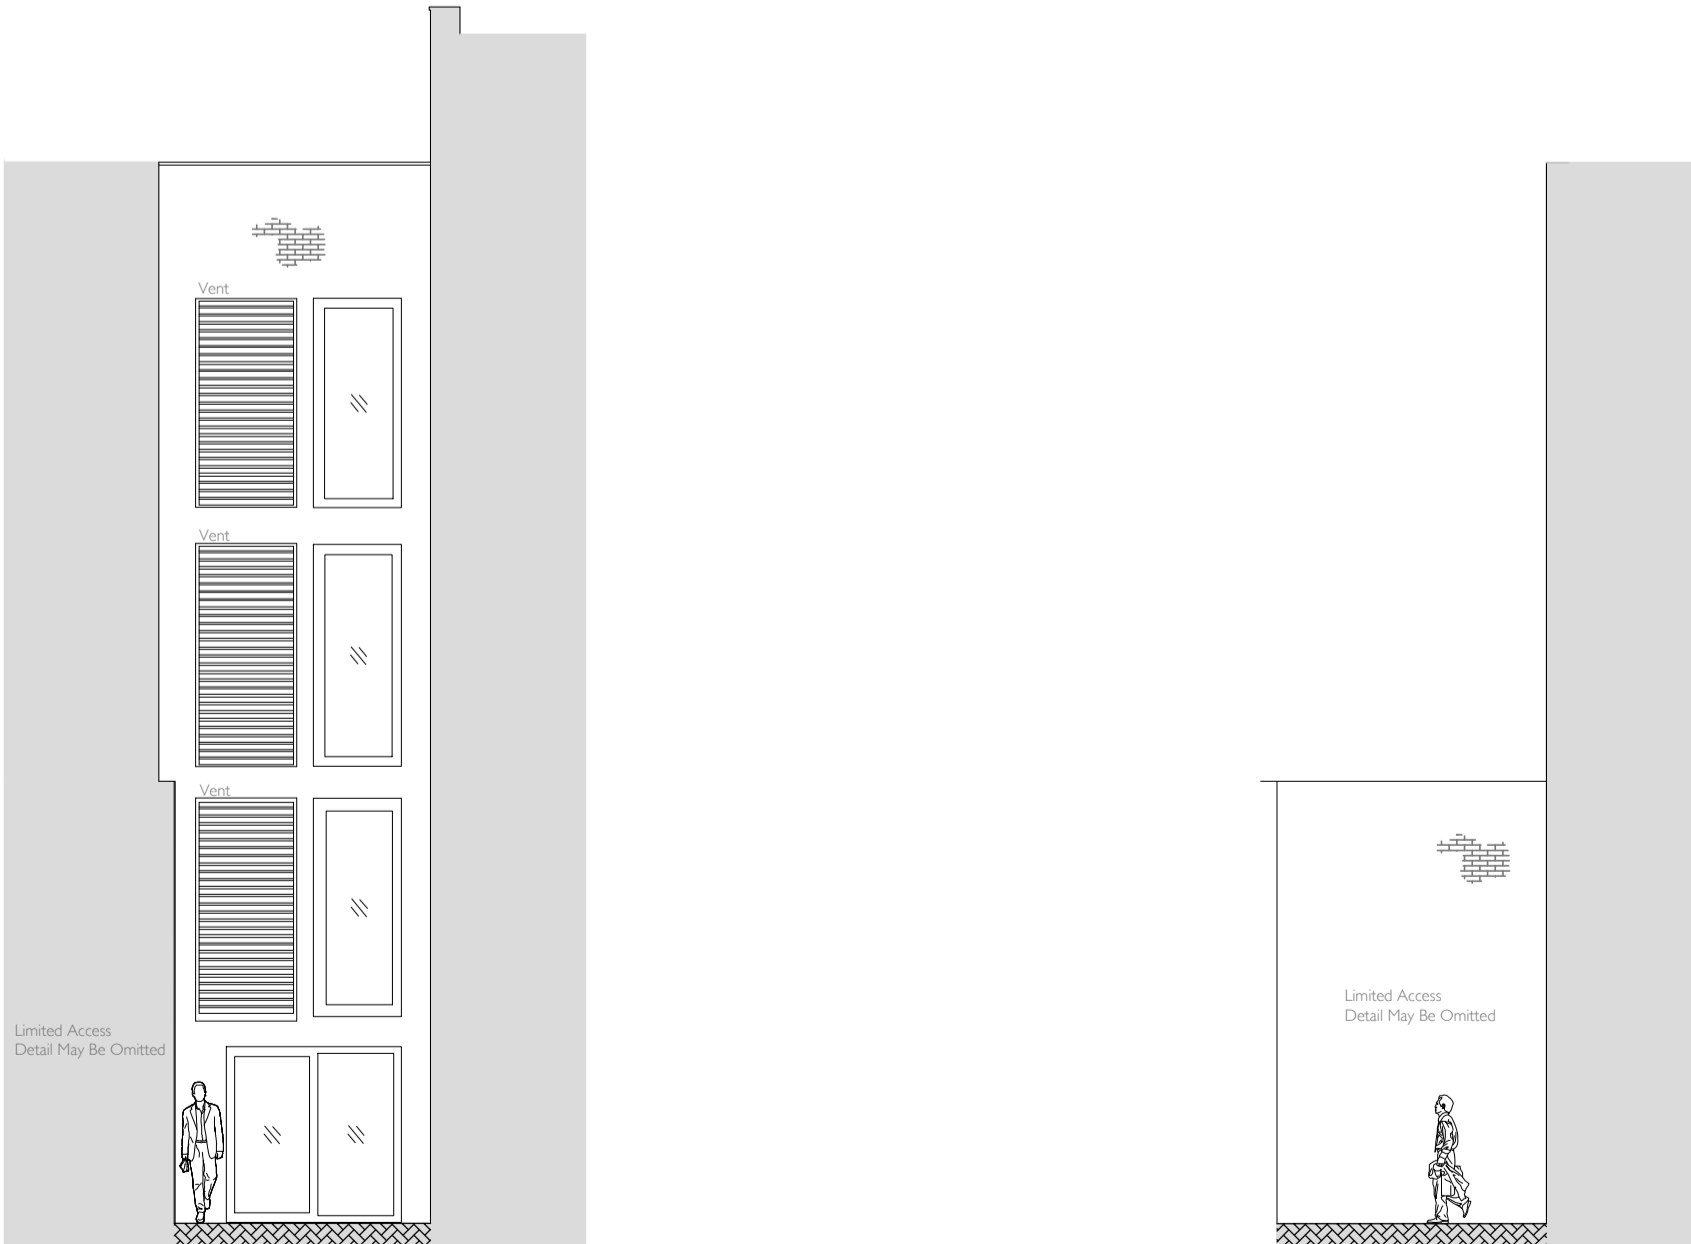

ELEVATION I

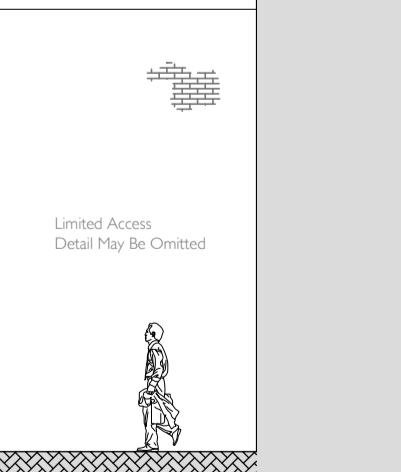

ELEVATION J

REV	DATE	ISSUED BY	CHKD BY	DESCRIPTION
P01	07/05/20	JC	JC	PRELIMINARY ISSUE

NOTES

- TREHEARNE ARCHITECTS ACCEPTS NO LIABILITY FOR THE USE OF THIS DRAWING BY PARTIES OTHER THAN THE PARTY TO WHOM IT WAS PREPARED OR FOR PURPOSES OTHER THAN THOSE FOR WHICH IT WAS PREPARED.
- DO NOT SCALE FROM THIS DRAWING FOR PURPOSES OTHER THAN PLANNING APPLICATION.
- ANY DIMENSIONAL INFORMATION RELATING TO EXISTING STRUCTURES ON THIS DRAWING IS BASED ON INFORMATION PROVIDED BY OTHER PARTIES (SURVEY COMPANY).
- ALL LEVELS AND DIMENSIONS TO BE CHECKED ON SITE.
- ANY ERRORS AND DISCREPANCIES TO BE REFERRED TO THE ARCHITECT IMMEDIATELY.
- THIS DRAWING IS TO BE READ IN CONJUNCTION WITH ALL RELEVANT CONSULTANTS' DRAWINGS AND SPECIFICATIONS.
- THIS DRAWING IS TO BE USED SOLELY FOR THE PURPOSE INDICATED BY THE SUITABILITY CODE.
- THIS DRAWING IS COPYRIGHT AND MUST NOT BE REPRODUCED WITHOUT THE PRIOR WRITTEN AGREEMENT OF TREHEARNE ARCHITECTS.

<div>1m5m10m</div>			
TREHEARNEARCHITECTS			
33 HIGH HOLBORN LONDON WC1V 6AX 020 7421 1790 www.trehearne.co.uk			
PROJECT 4 GREY'S INN PLACE LONDON, WC1R		JOB NO. L1994	
DOCUMENT NAME Existing Elevations Sheet 3 of 3		DATE 04/20	
PROJECT STAGE Stage 0		SCALE (@A1) 1 : 100	
SUITABILITY CODE & DESCRIPTION S0 Work in Progress			
DOCUMENT REFERENCE GIP-TA-ZZ-ZZ-DR-A-211003			REVISION P01