


gardens

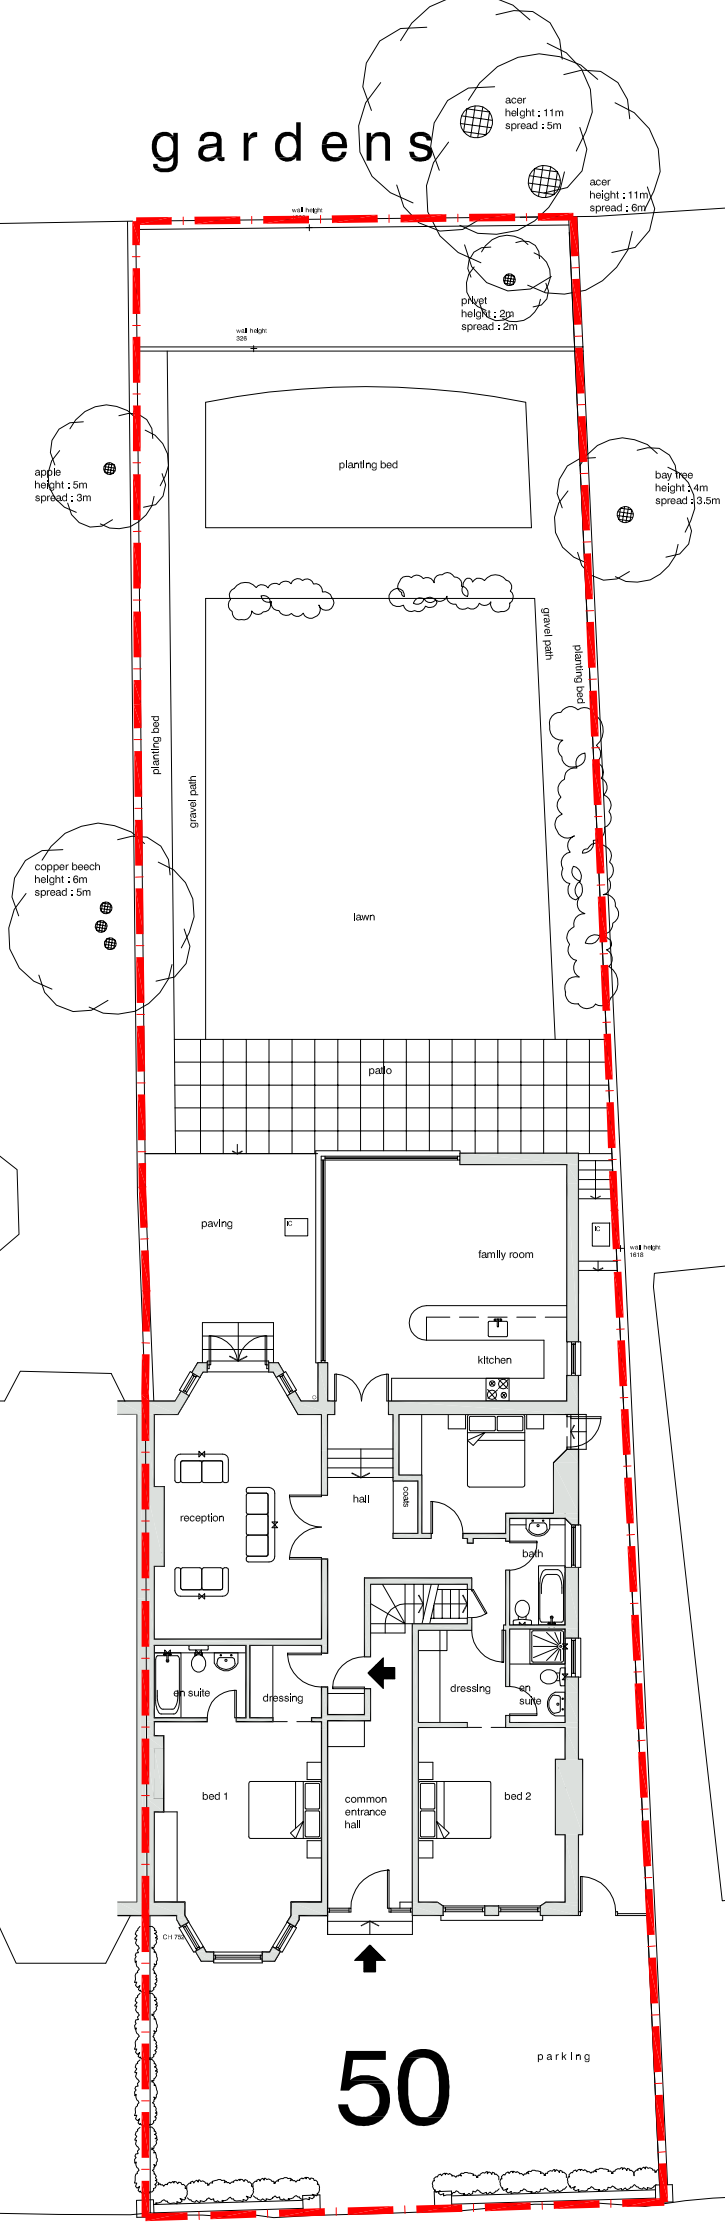

54

52

48


46

50

COMPAYNE GARDENS

COMPAYNE GARDENS

block plan proposed

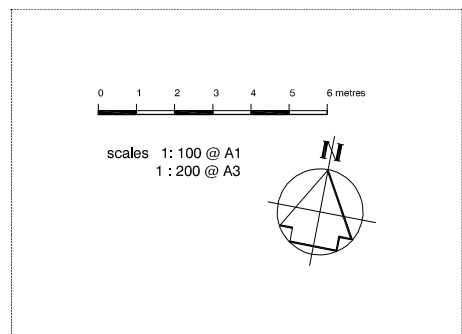

DVM
 ARCHITECTS
 4a Murray Street . London . NW1 9RE
 Telephone 0207 485 2121 . Facsimile 0207 267 2527
 e-mail: studio@dvmarch.com

Client
 Christopher Ronus
 Project
 Flat 1 50 Compayne Gdns
 London NW6 3RY

Title
 Block Plan
 as proposed

Scale	Date	Job No.
1:100	20.07.20	1897
Drawing No.	Rev.	
1897-K12	A	

All dimensions are to be checked on site.
 © This drawing is copyright and remains the property of David & Victoria Mercer at all times and may not be reproduced in part or whole without written consent.