


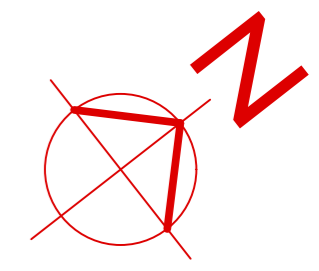


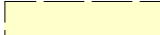
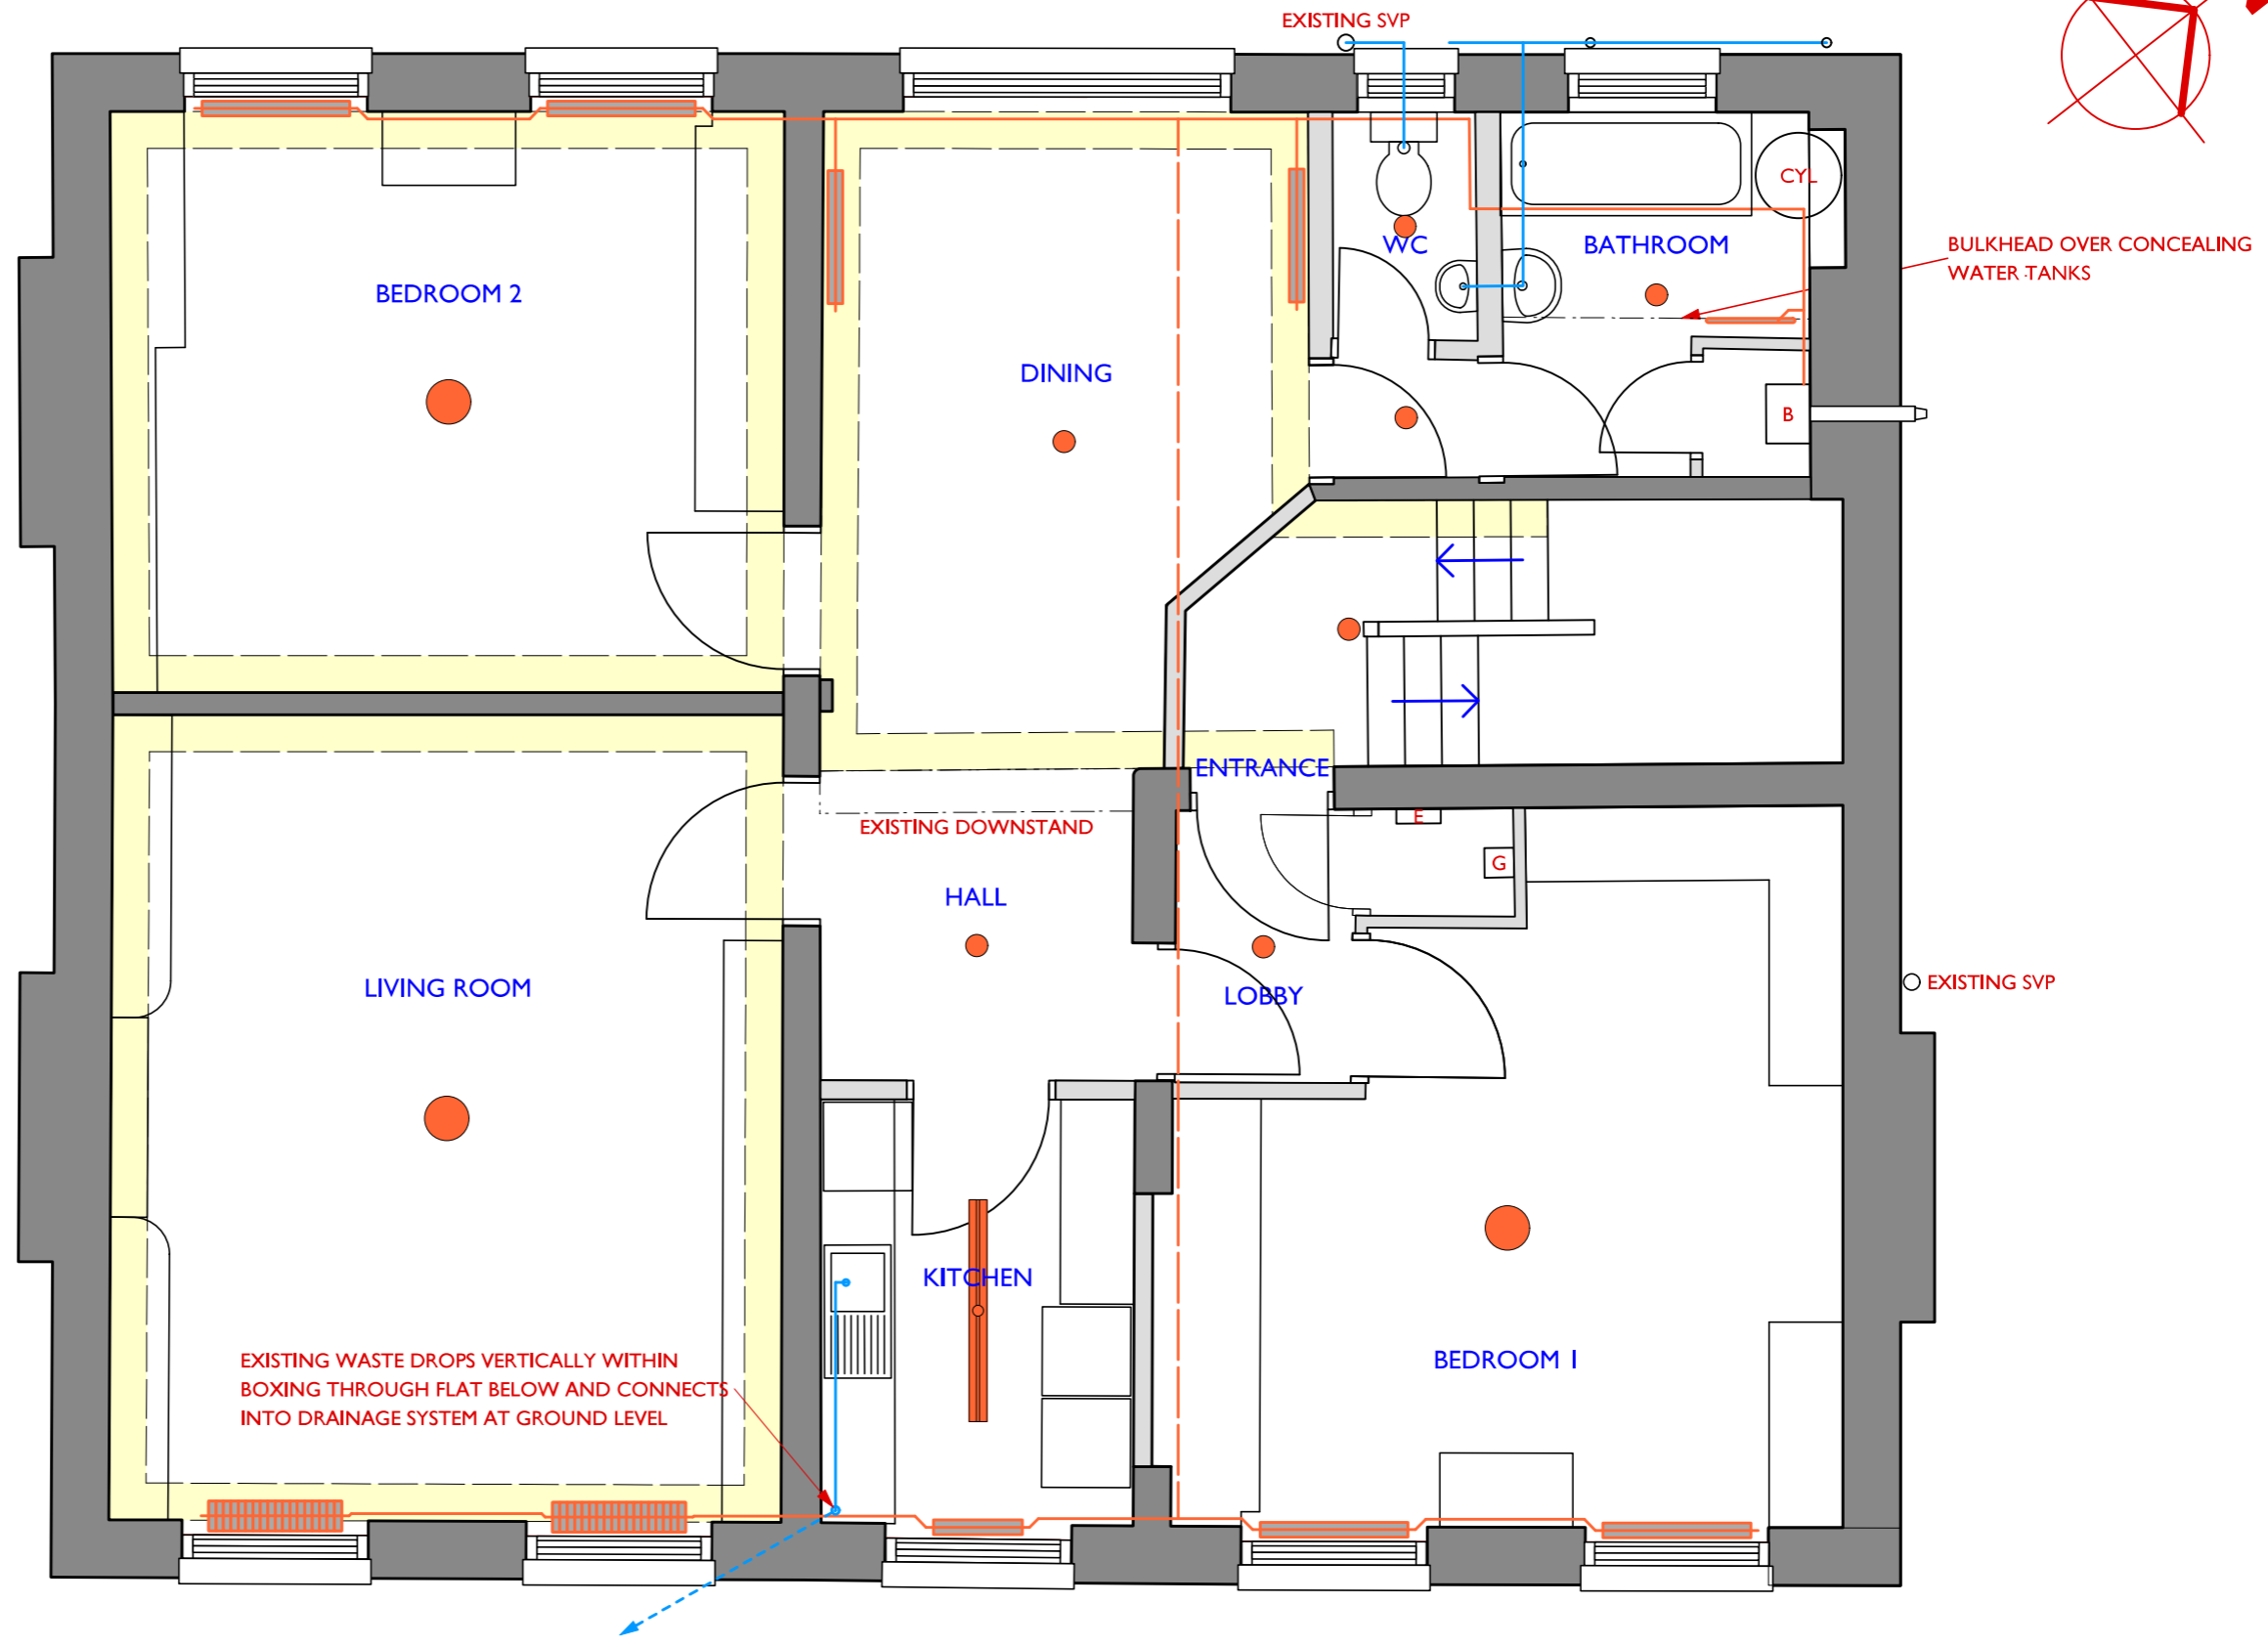


**5 HHG - FIRST FLOOR FLAT
EXISTING HEATING, WASTE AND
LIGHTING SERVICES PLAN
1:50 @ A3**



-  STANDARD MODERN WALL MOUNTED RADIATORS WITH SURFACE RUN FLOW AND RETURN PIPEWORK
-  COLUMN RADIATORS IN LIVING ROOM FLOOR / WALL MOUNTED WITH SURFACE RUN FLOW AND RETURN PIPEWORK
-  FLOW AND RETURN PIPEWORK RUN BELOW FLOOR
-  WASTE PIPEWORK
-  CEILING LIGHTS
-  EXISTING CEILING CORNICE



Cox & Jones Ltd

36-38 Rochester Place London NW1 9JX tel/fax: +44(0)20 8330 7002 e: enquiries@coxandjones.co.uk w: www.coxandjones.co.uk
 Bespoke Conservatory Specialists . Architectural Joinery . Service & Maintenance . Architectural Services
 Registered in England No.6127336

CLIENT: MR BEECROFT - 5A HAMPSTEAD HILL GARDENS NW3 2PH
 PROJECT: FIRST FLOOR FLAT - EXISTING SERVICES PLAN
 DATE: JULY 2020 SCALE: 1:50 DWG NO: 2001 / P-07

THIS DRAWING IS COPYRIGHT AND MAY NOT BE REPRODUCED IN PART OR IN WHOLE WITHOUT PRIOR WRITTEN CONSENT FROM COX & JONES LTD