


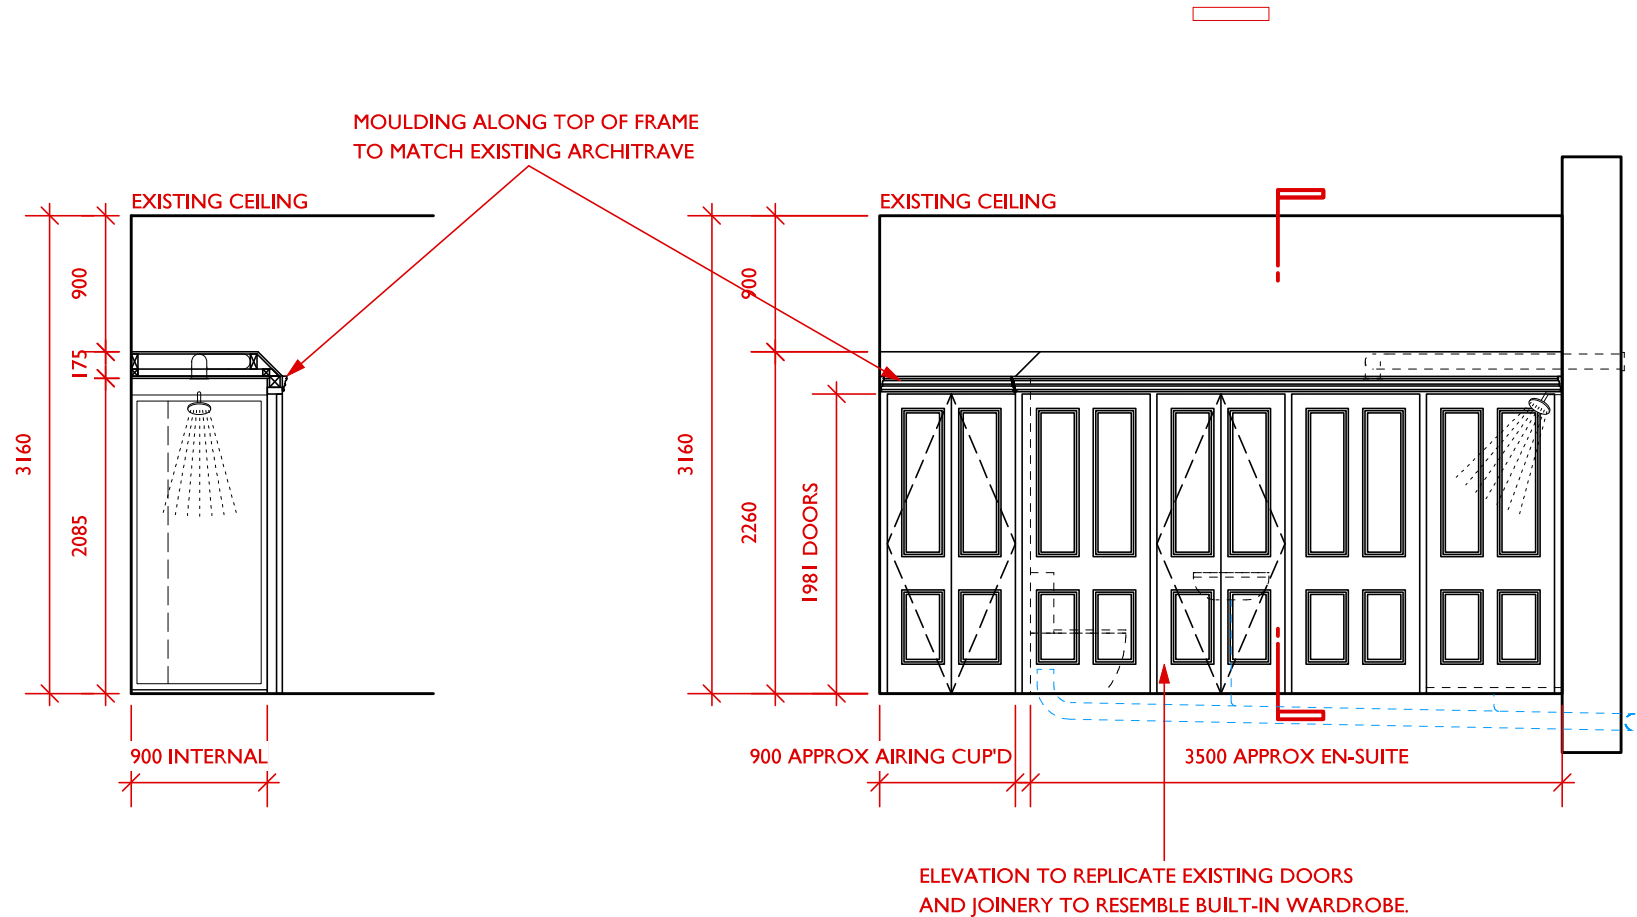

CLIENT: MR BEECROFT - 5A HAMPSTEAD HILL GARDENS NW3 2PH
PROJECT: FIRST FLOOR FLAT - PROPOSED BEDROOM I EN-SUITE
DATE: JULY 2020 SCALE: 1:50 DWG NO: 2001 / P-06



Cox & Jones Ltd

36-38 Rochester Place London NW1 9JX tel/fax: +44(0)20 8330 7002 e: enquiries@coxandjones.co.uk w: www.coxandjones.co.uk
Bespoke Conservatory Specialists . Architectural Joinery . Service & Maintenance . Architectural Services
Registered in England No.6127336