


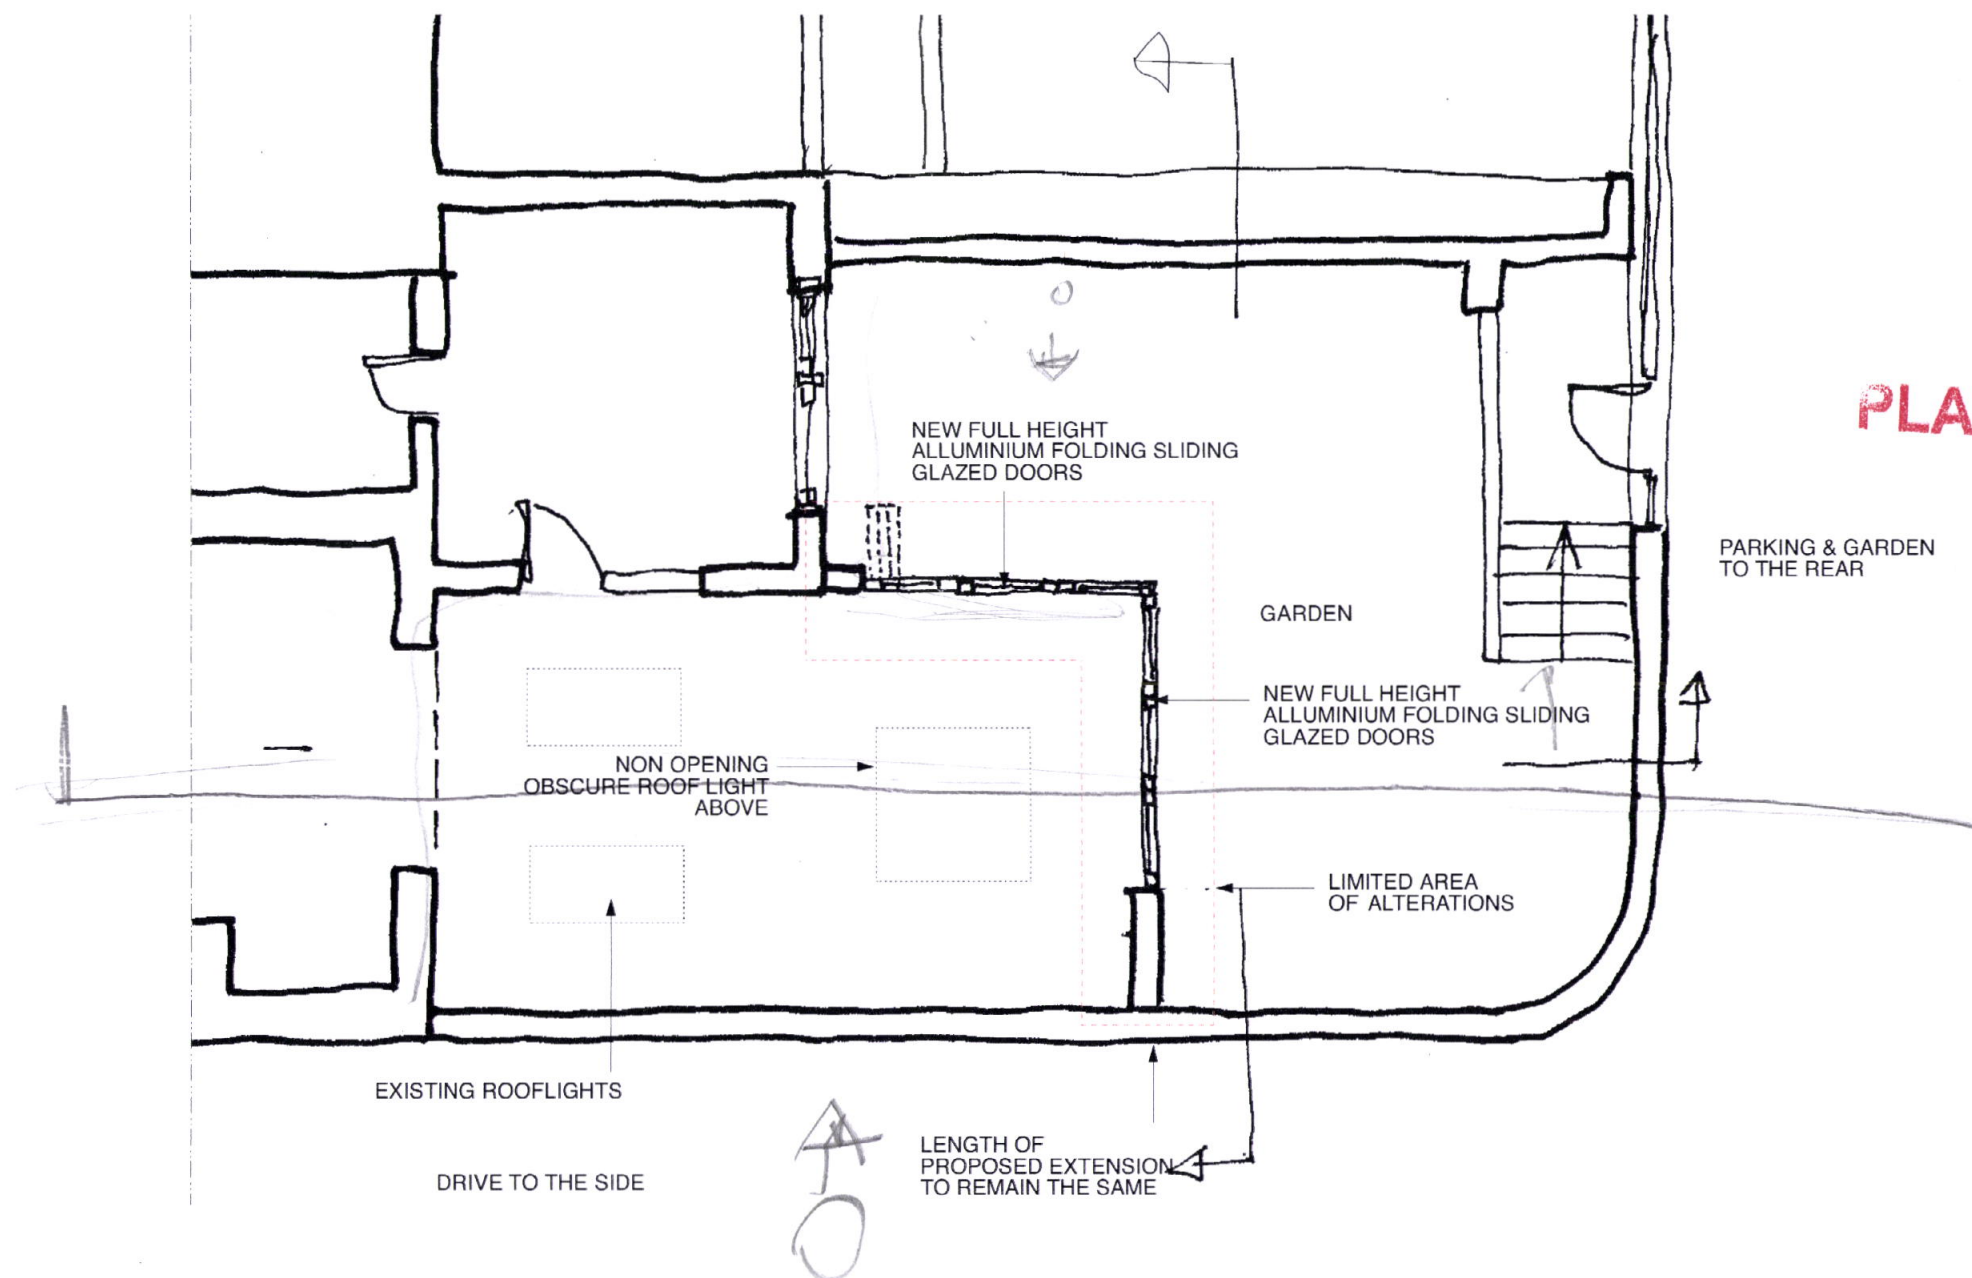

1. do not scale, work only to figured dimensions. 2. all dimensions to be checked on site before fabrication. 3. contractor is obliged to report all errors and omissions to designers. 4. contractors to refer to engineers drawings before proceeding with works. all drawings and ideas are copyright, and may not be distributed, copied or issued	No.	Date	Description	Date NOVEMBER 2010			Client JUDE BIDDULPH	Titles PROPOSED PLAN		STEVE JENSEN LTD 23 Zealand Road London E3 5RA Company reg: 5252794
				Drawn	Scale 1:50	A3	Project REAR EXTENSION FLAT 2, 62 FITZJOHN'S AVENUE NW3 5LT	Dwg. No	2110-1001	

2010/6868/P

FILE COPY