

ALL DIMENSIONS ARE IN mm UNLESS NOTED OTHERWISE
 N.G.R | E: 525656 | N: 184022

A	Issued for Construction	NP	DR	15.07.20
REV	MODIFICATION	BY	CH	DATE

A	Issued for Construction	NP	DR	15.07.20
REV	MODIFICATION	BY	CH	DATE



Cell Name	Opt.
ST MARY WITH ALL SOULS	-

Cell ID No		
CORNERSTONE	TEF	VF
14839233	-	77175_8

Site Address / Contact Details
 ST MARY WITH ALL SOULS CHURCH
 PRIORY ROAD
 SOUTH HAMPSTEAD
 LONDON
 NW6 4SN


Drawing Title:
 BEAM OF GREATEST INTENSITY PLAN

Purpose of issue:
 CONSTRUCTION

Drawing Number:
 411

Surveyed By:	DR	Original Sheet Size:	A3	Pack Issue:	F
Drawn:	NP	Date:	15.07.20	Checked:	DR
		Date:	15.07.20		


BEAM OF GREATEST INTENSITY PLAN
 (1:300)

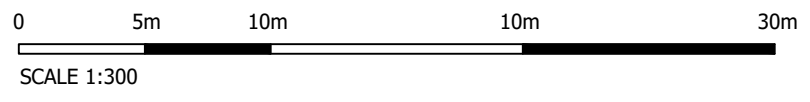


The drawings comply with Vodafone Standard ICNIRP guidelines.
 Designed in accordance with CORNERSTONE document: SDN0009

ALL DIMENSIONS ARE IN mm UNLESS NOTED OTHERWISE

N.G.R | E: 525656 | N: 184022

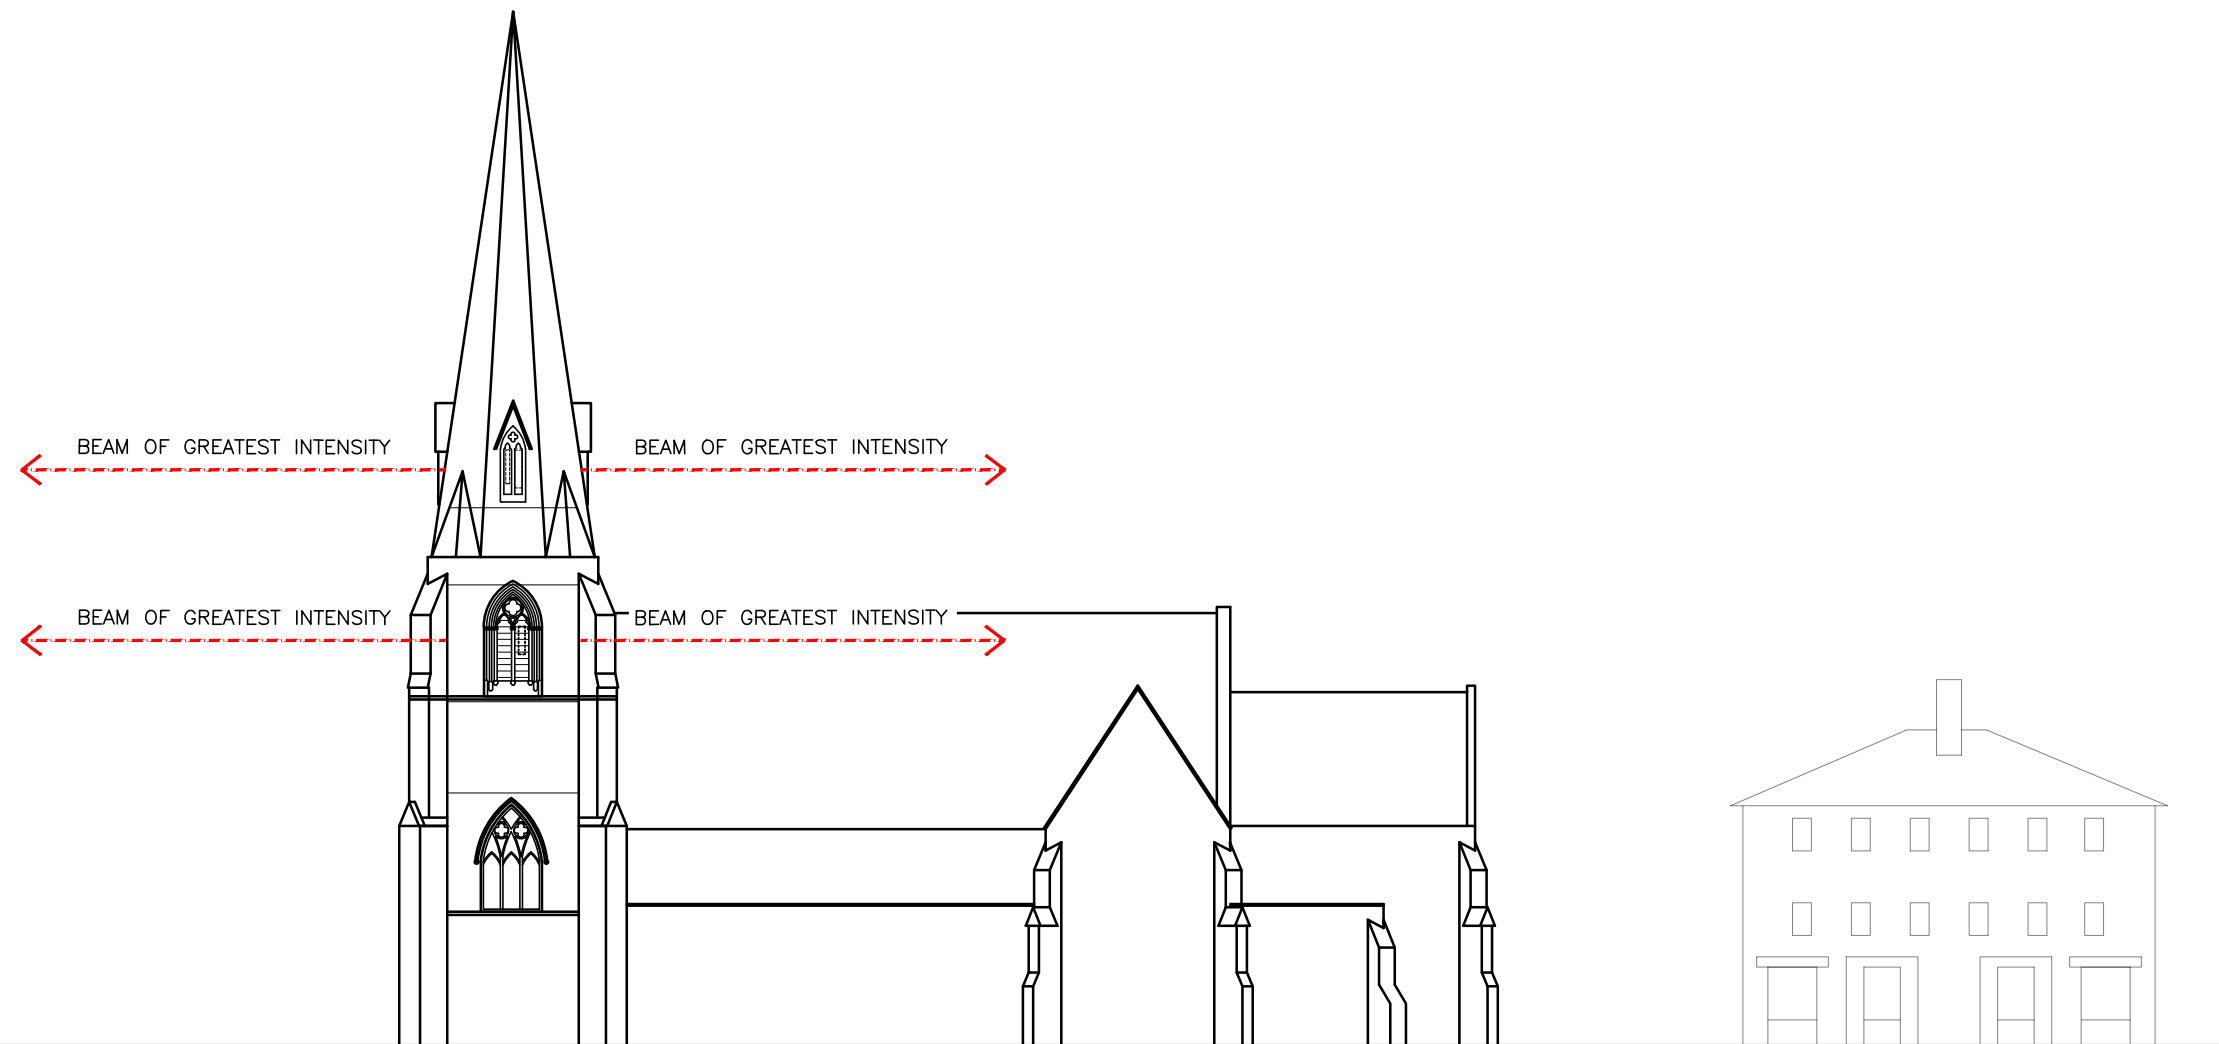

BEAM OF GREATEST INTENSITY ELEVATION
(1:300)

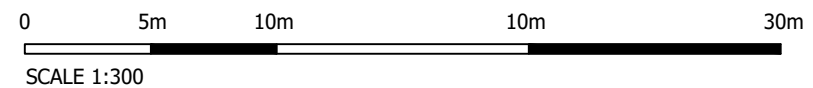

The drawings comply with Vodafone Standard ICNIRP guidelines.
Designed in accordance with CORNERSTONE document: SDN0009

A	Issued for Construction	NP	DR	15.07.20
REV	MODIFICATION	BY	CH	DATE



Cell Name	Opt.
ST MARY WITH ALL SOULS	-

Cell ID No		
CORNERSTONE	TEF	VF
14839233	-	77175_8

Site Address / Contact Details		
ST MARY WITH ALL SOULS CHURCH PRIORY ROAD SOUTH HAMPSTEAD LONDON NW6 4SN		

Drawing Title: BEAM OF GREATEST INTENSITY ELEVATION			
Purpose of issue: CONSTRUCTION			Dwg Rev: A
Drawing Number: 412			Pack Issue: F
Surveyed By: DR	Original Sheet Size: A3		
Drawn: NP	Date: 15.07.20	Checked: DR	Date: 15.07.20