

Index	Revision	Date	Int	Chk'd
A	LICENCE DETAILS	05/12/2016	AQ	//
B	EXTERNAL FURNITURE	12/12/2016	AQ	//
C	EXTERNAL FURNITURE	16/01/2017	AQ	//
D	UPDATES	23/01/2017	AQ	//




PORTSIDE CHAIR **BLACK MOULDED TABLE**


DIMENSION:
Height: 790mm
Width: 452mm
Depth: 460mm
Seat height: 450mm



DIMENSION:
Height: 730mm
Width: 700mm
Depth: 600mm

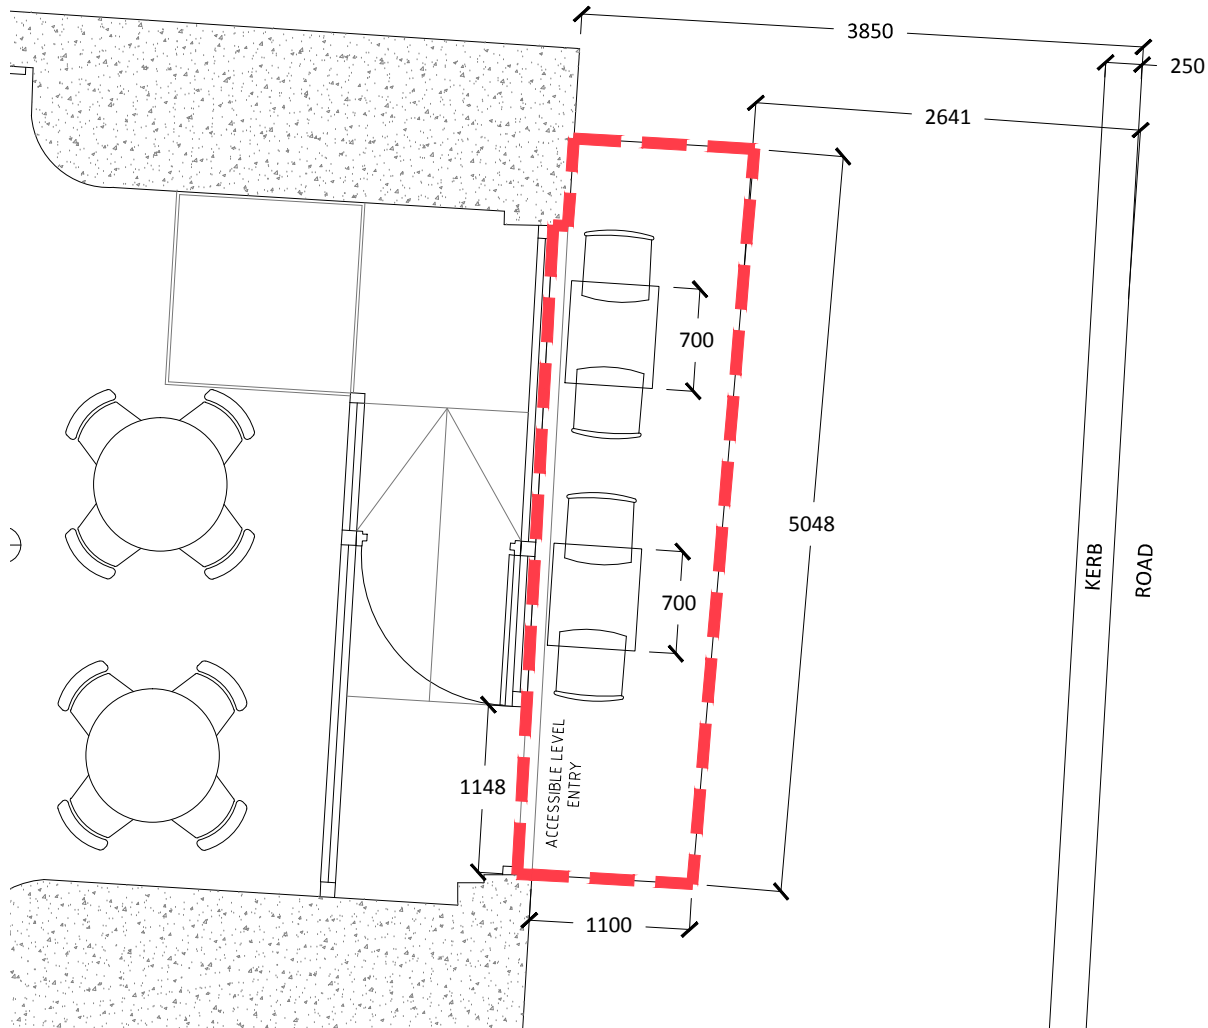

OUTSIDE AREA scale 1:50

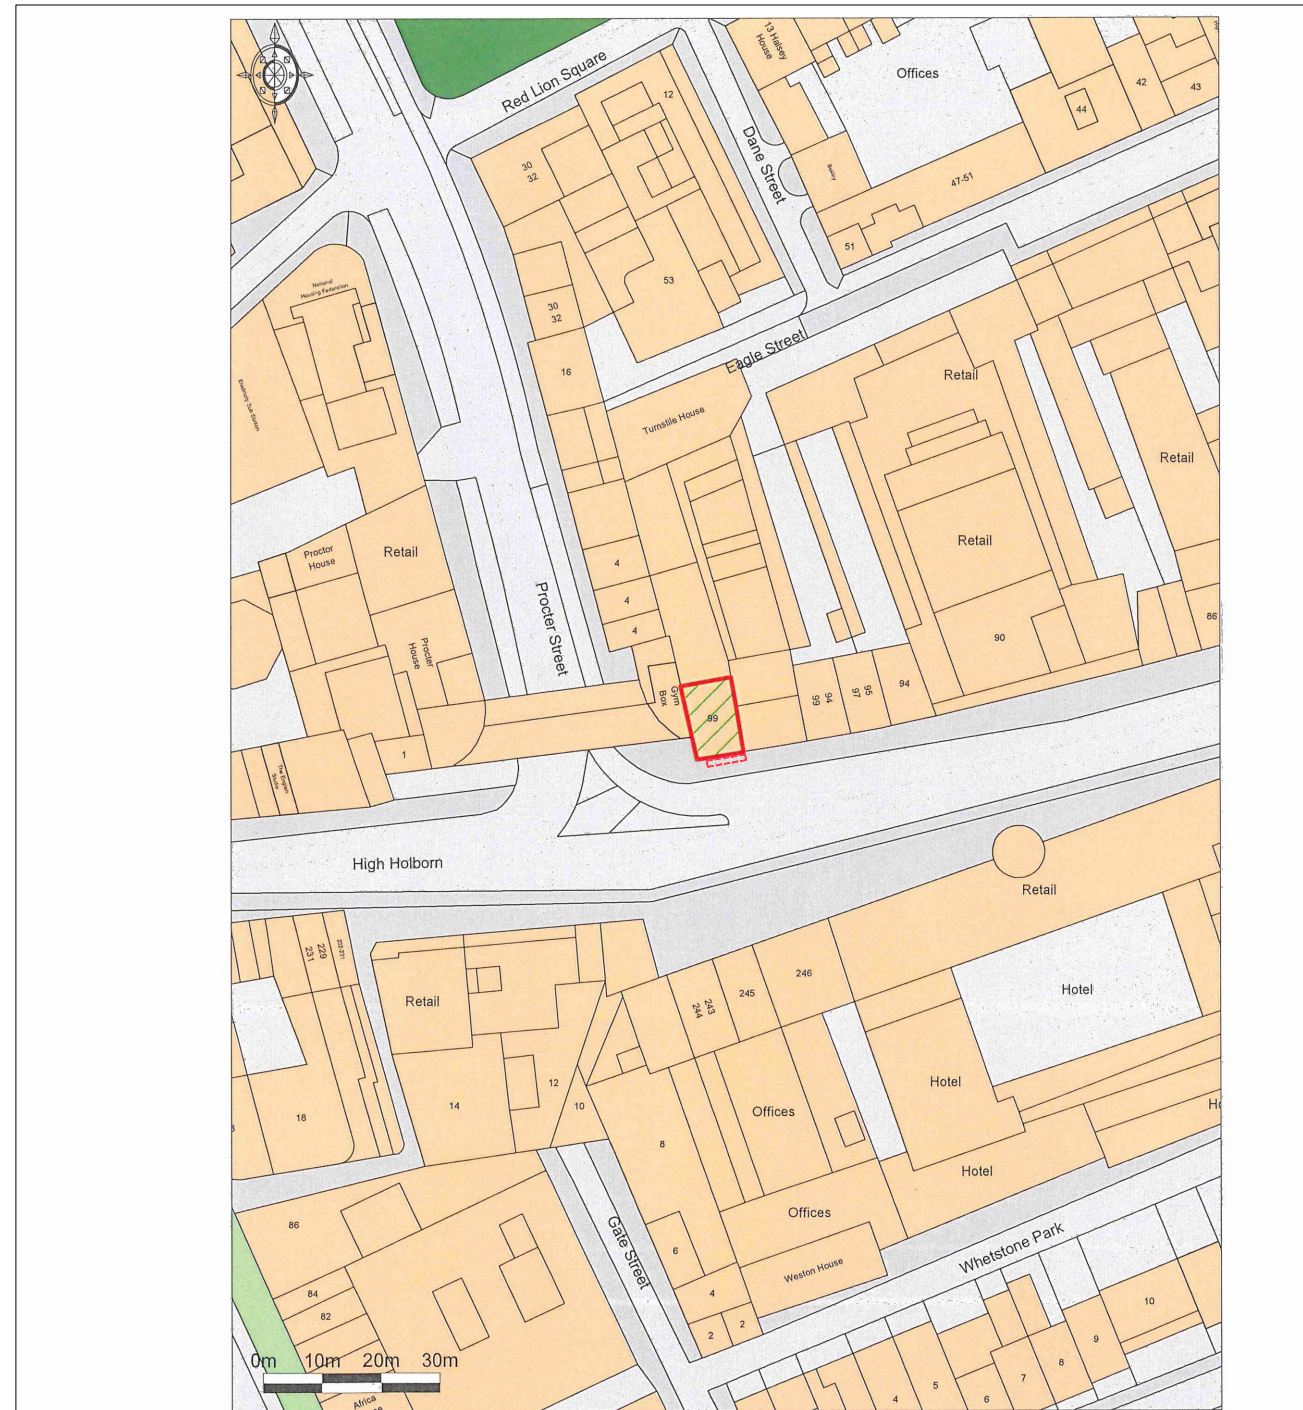

Scale 1:1250



PIZZA EXPRESS LIMITED
2nd Floor,
60 Charlotte Street,
W1T 2NU

Job N°/Drg N°
073/001

Rev D Scale 1:1250 Status PRELIMINARY

Job HIGH HOLBORN

Date 17.10.2016

Director DIR Author AJG Check CHECK

Drawing PROPOSED PAVEMENT LICENCE

Do not scale for any other purpose, use figured dimensions only. Subject to site survey and all necessary consents. All dimensions to be checked by user and any discrepancies, errors or omissions to be reported to the Architect before work commences. This drawing is to be read in conjunction with all other relevant materials. Figures relate to the current stage of the project and any development decisions to be made on the basis of this information should include due allowance for the increases and decreases inherent in the design and building processes.