


RevNo	Revision note	Date	Signature	Check
-------	---------------	------	-----------	-------

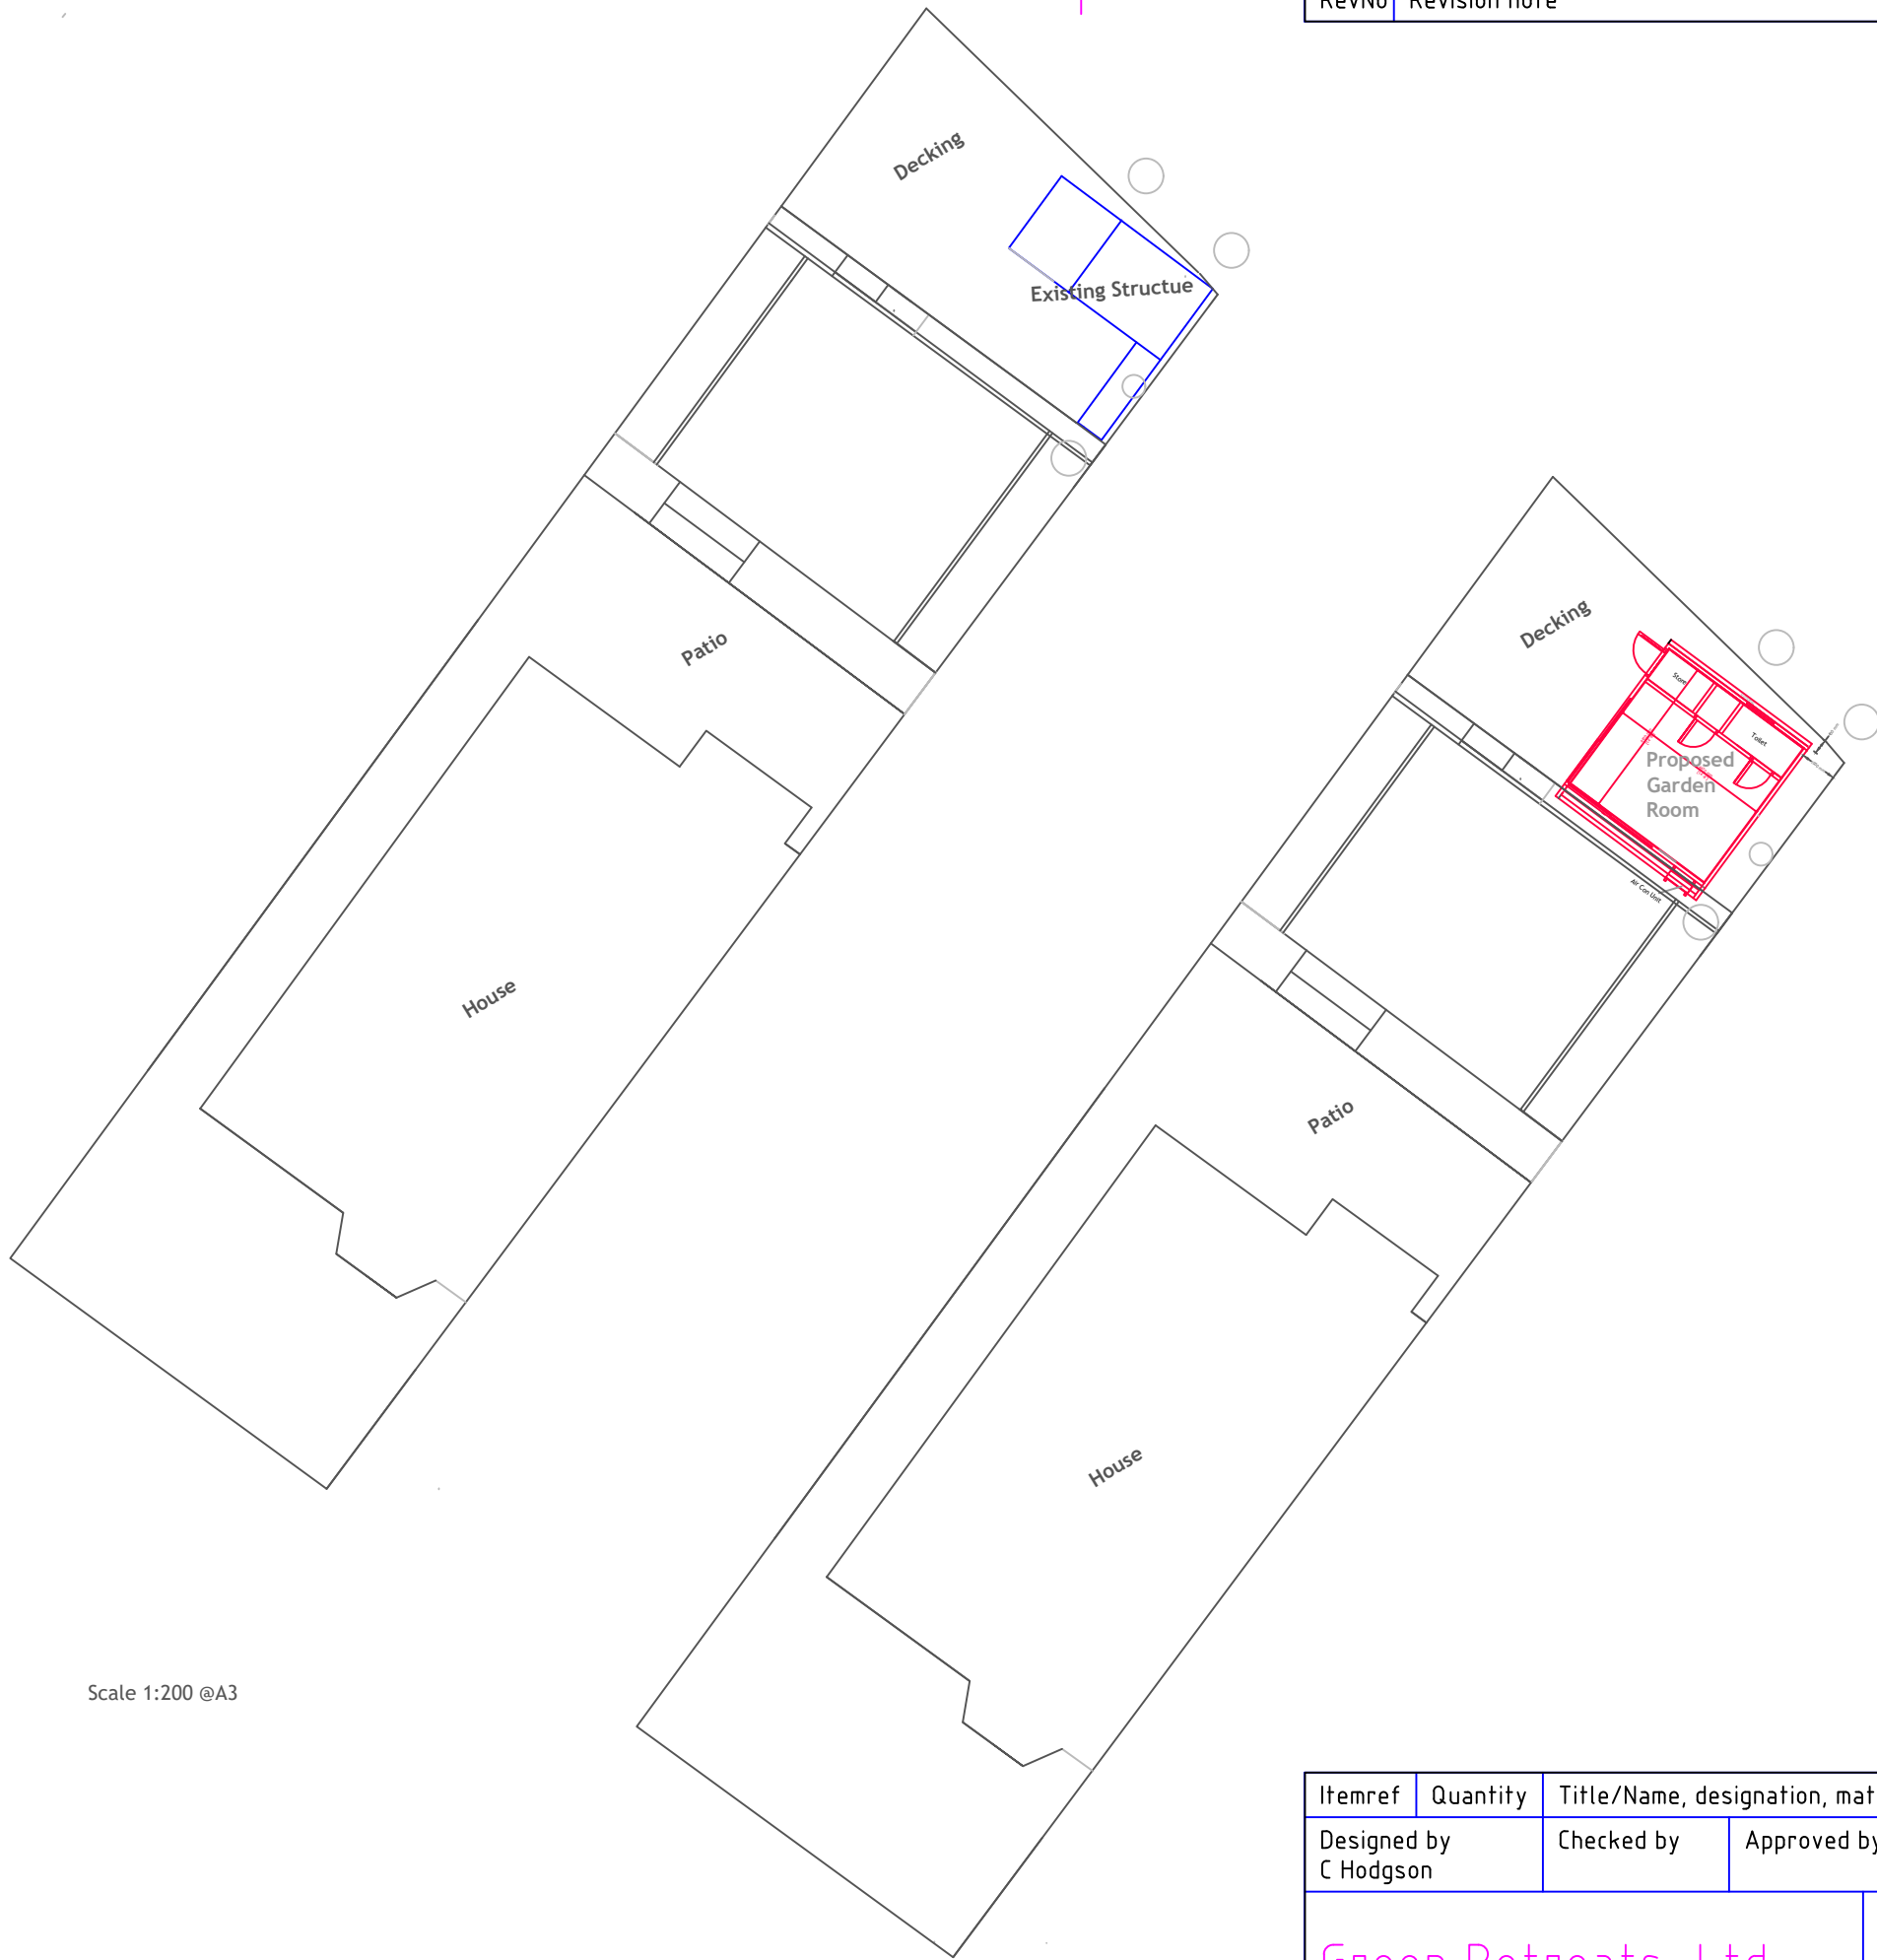

Scale 1:200 @A3

Itemref	Quantity	Title/Name, designation, material, dimension etc			Article No./Reference
Designed by C Hodgson	Checked by	Approved by - date	File name Paul Goldin	Date 24/07/2020	Scale 1:20-A3
Green Retreats Ltd			Garden Layout		
			plan1	Edition	Sheet 1/1