



SCALE 1:20@A1

FACADE - PLAN SETTING OUT - SECTION C

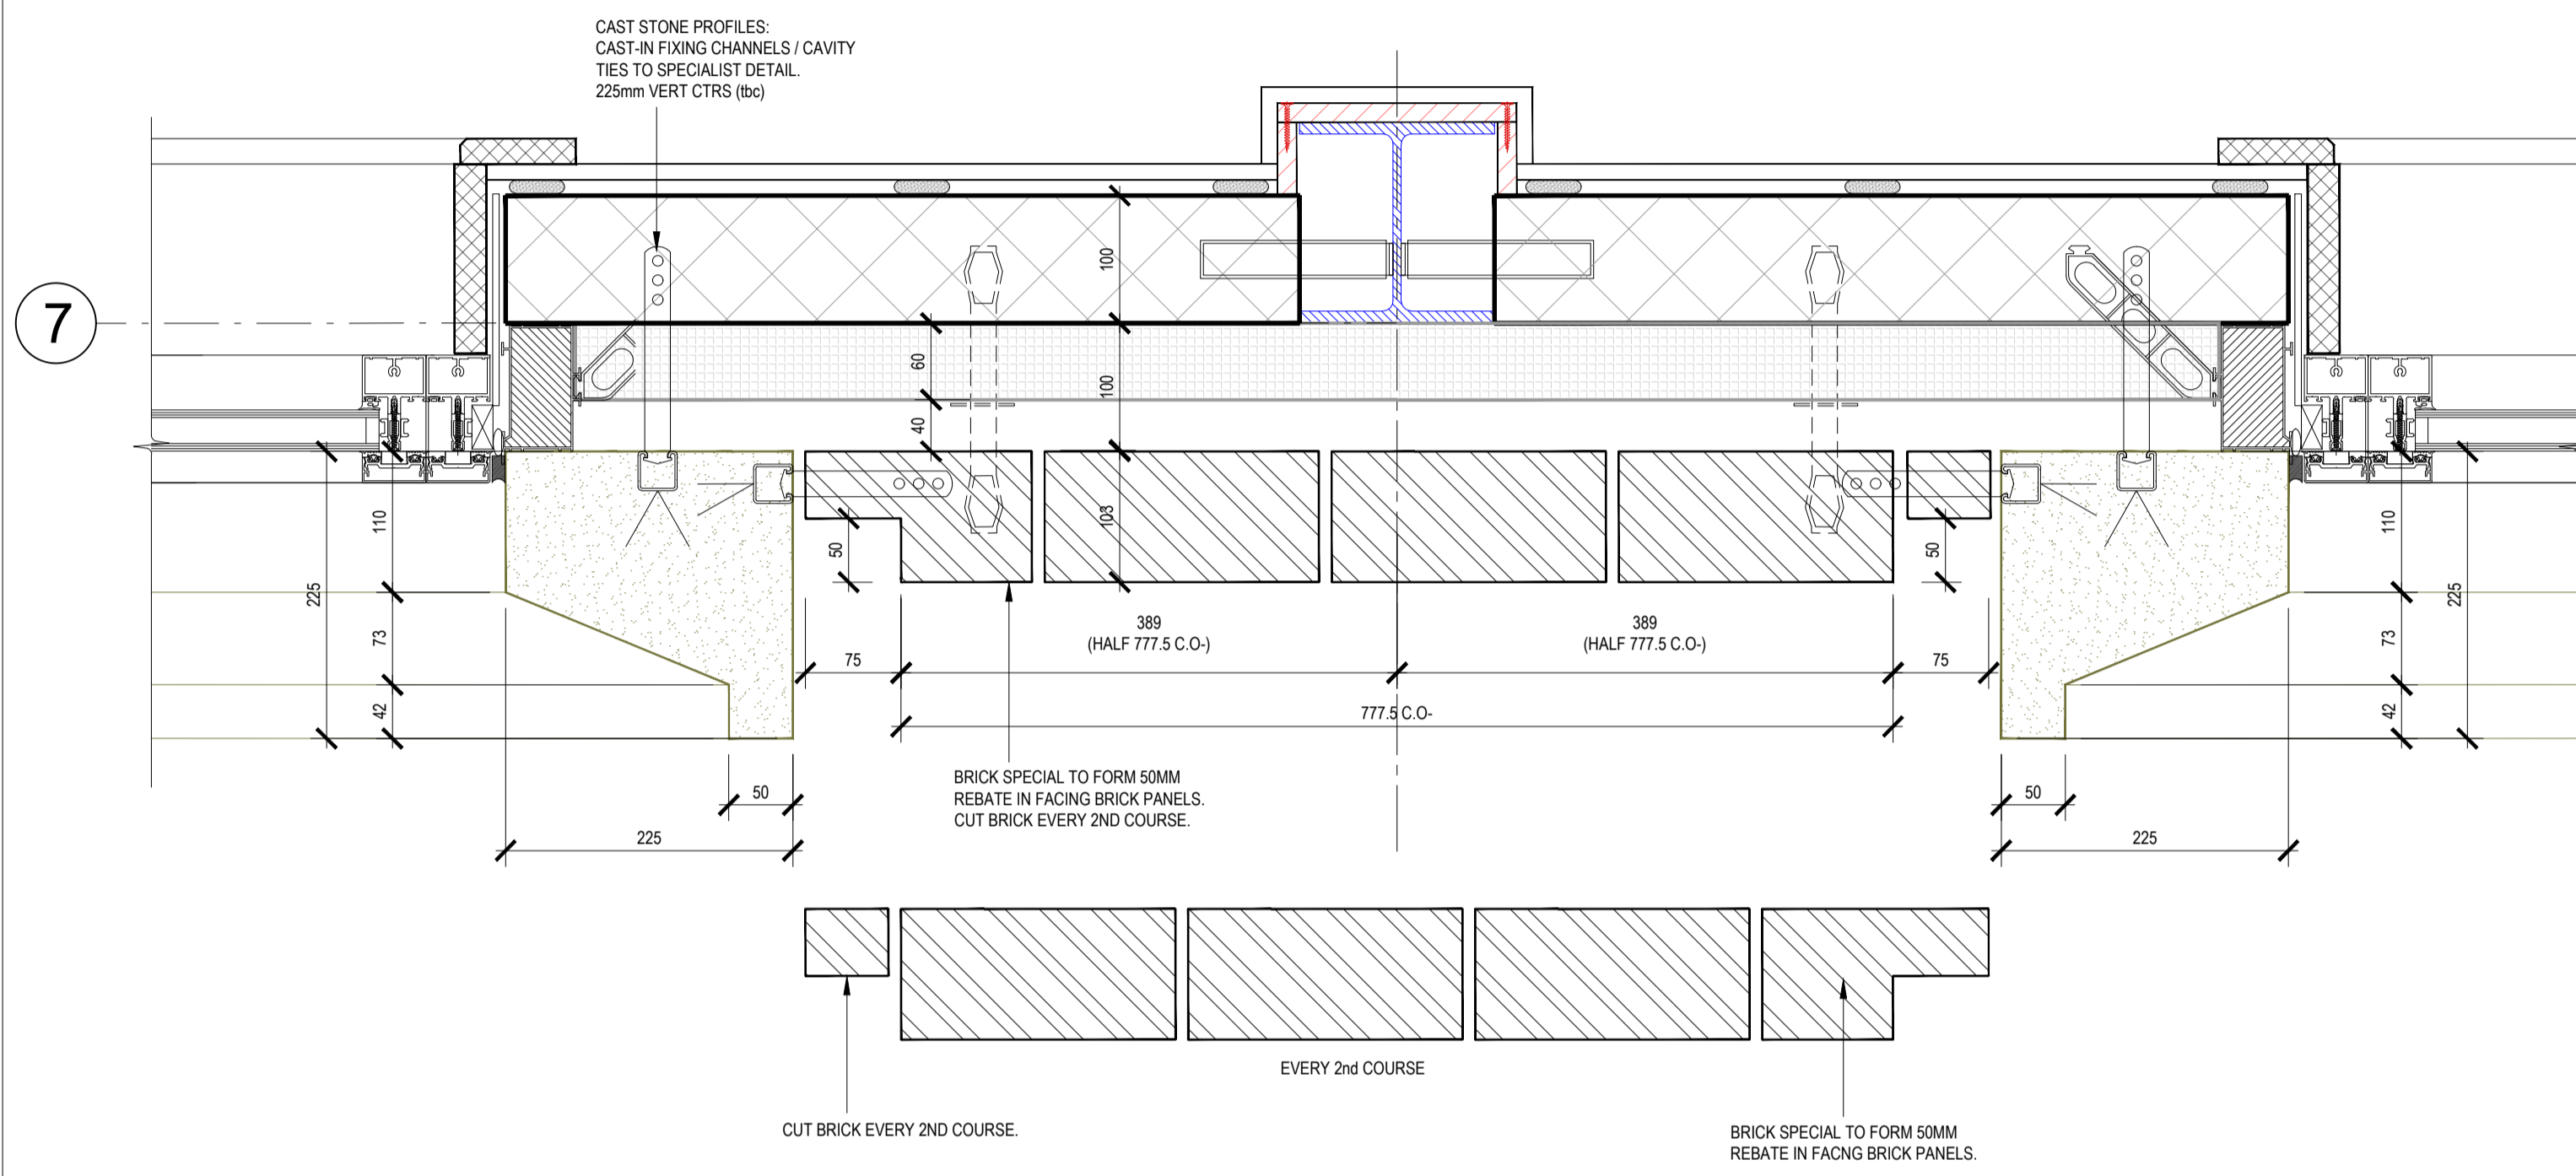


SCALE 1:5@A1

TYPICAL JAMB SETTING OUT - DETAIL 01

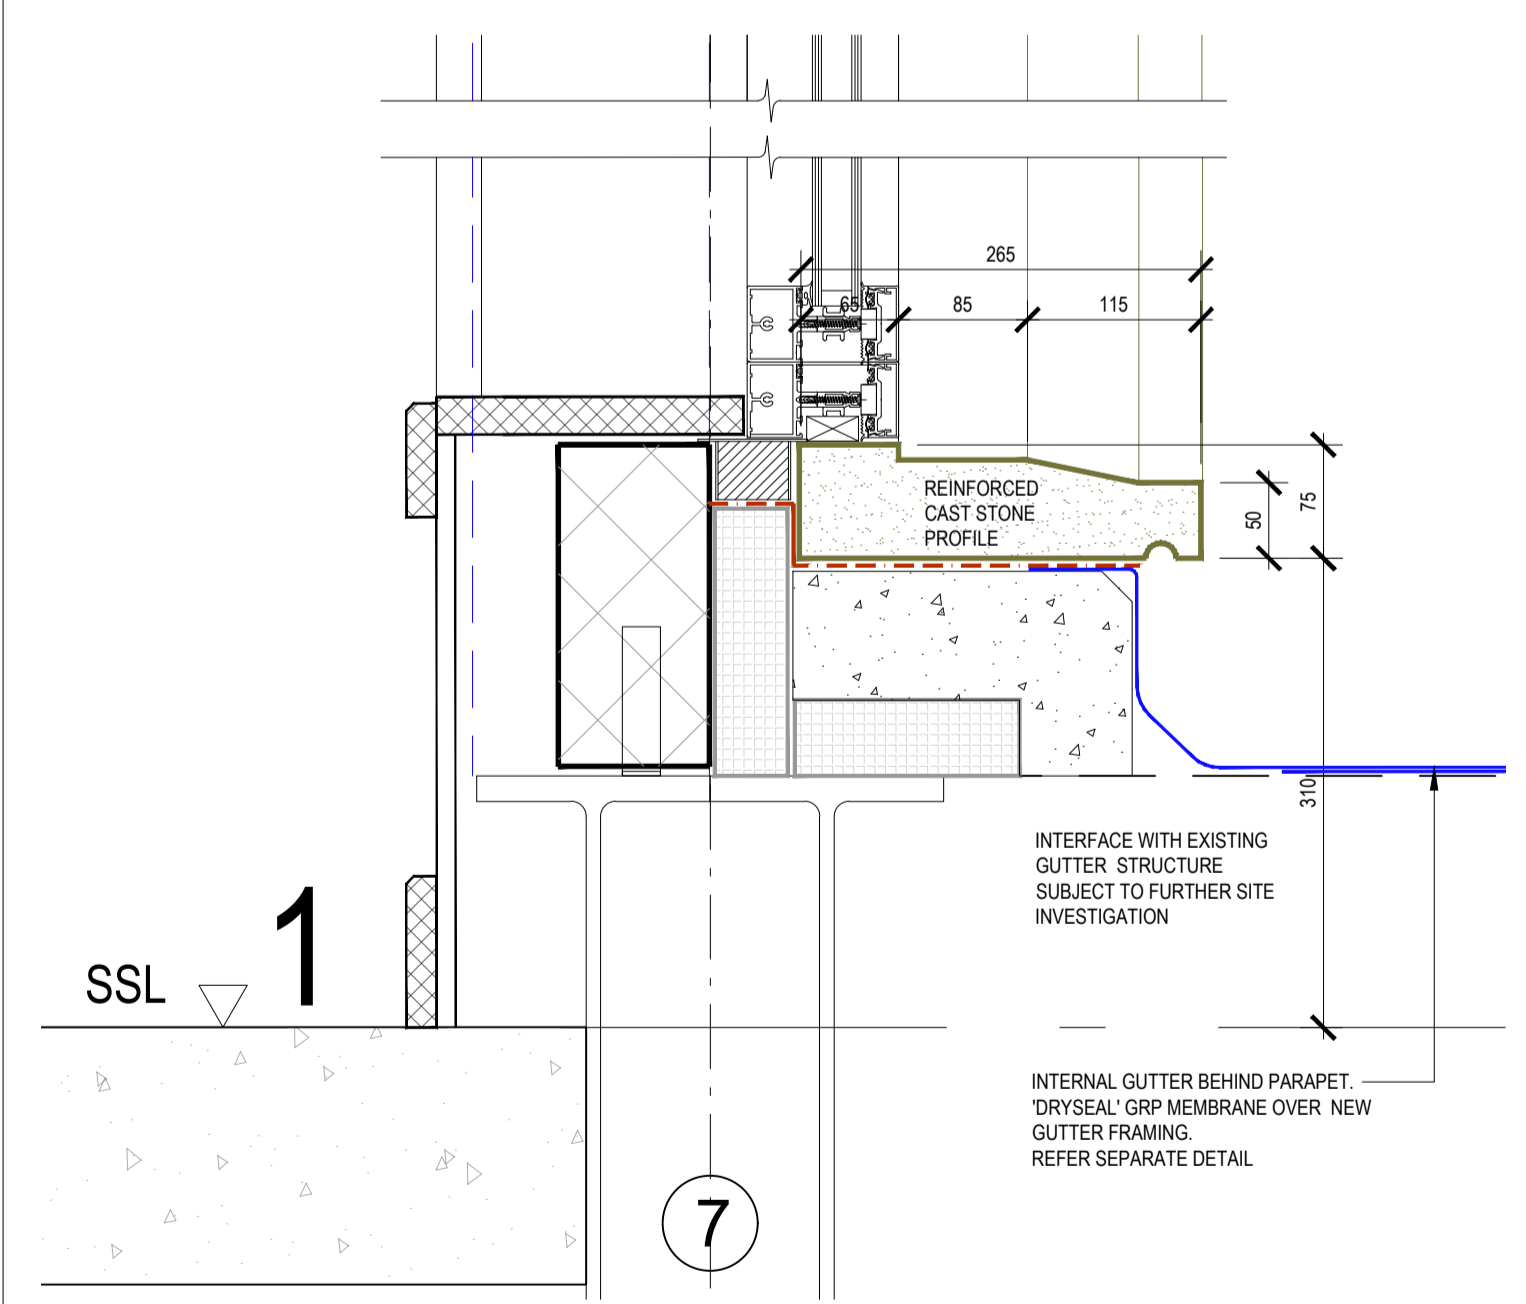


SCALE 1:5@A1


1ST FLOOR CILL - DETAIL 02

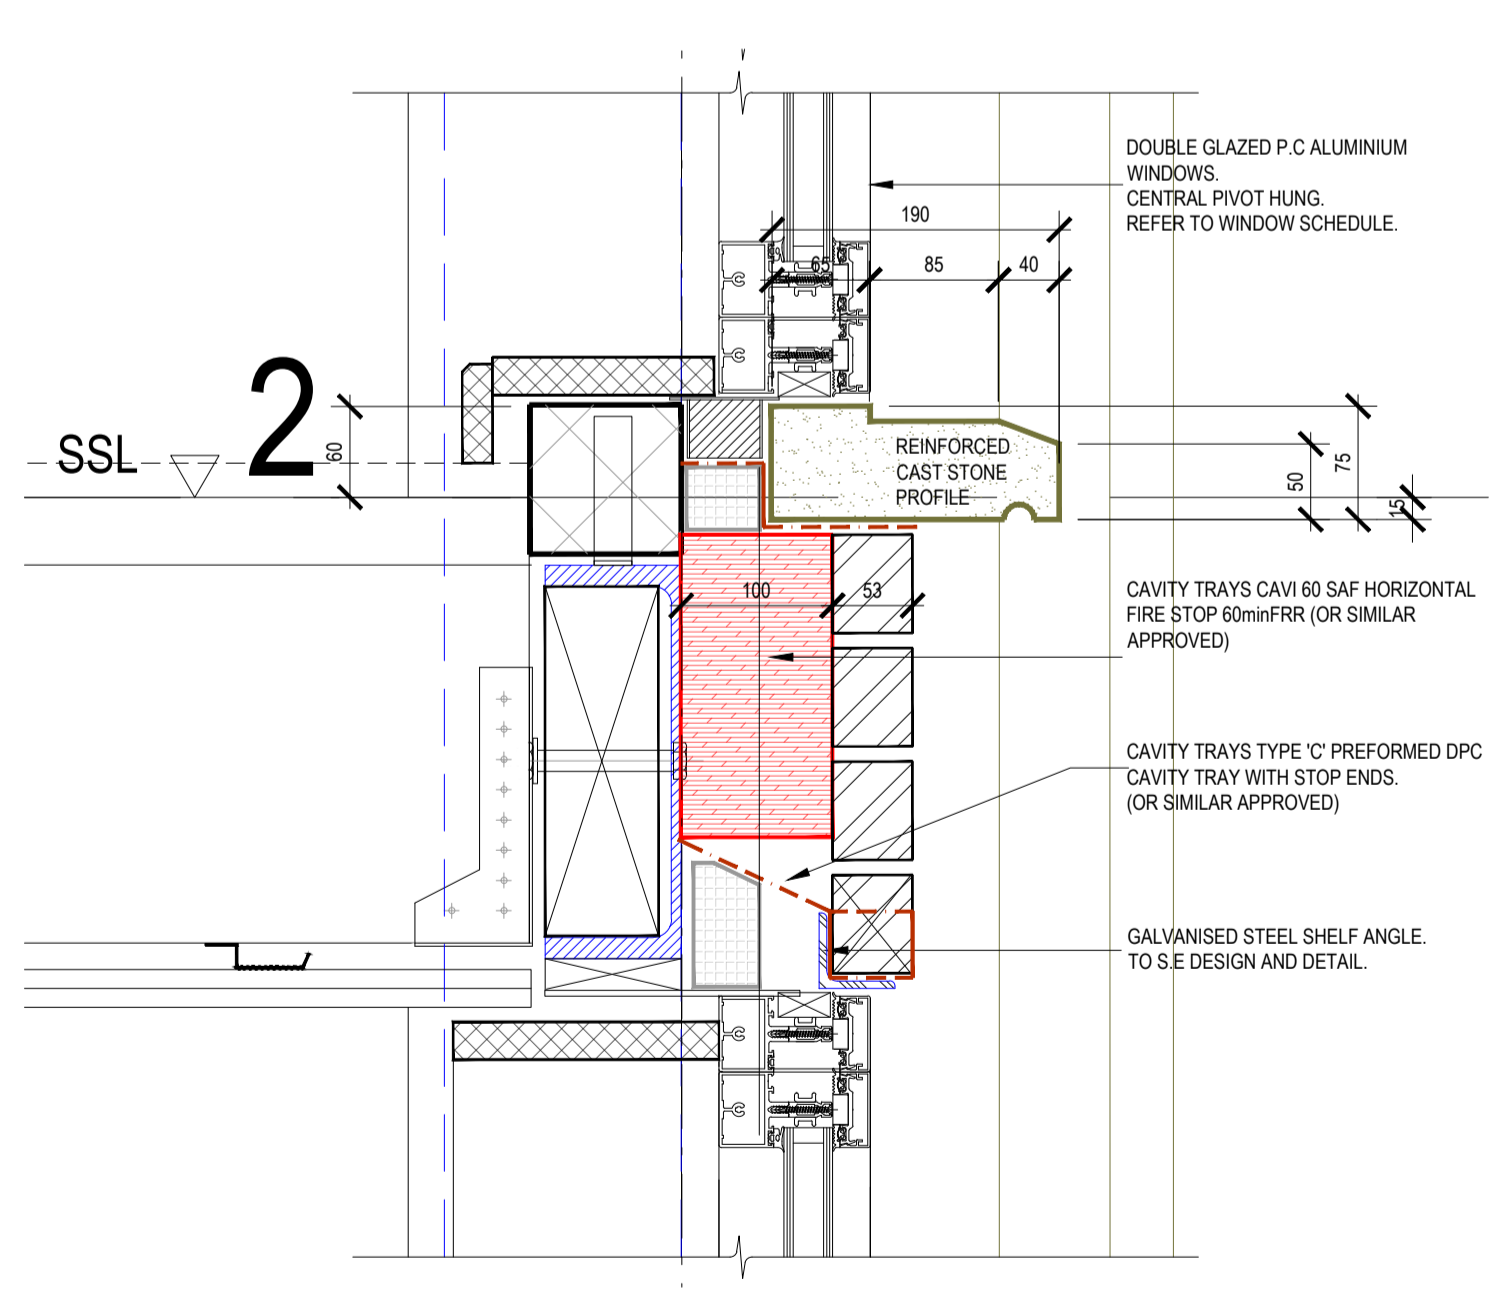

1ST FLOOR HEAD / 2ND FLOOR CILL - DETAIL 03

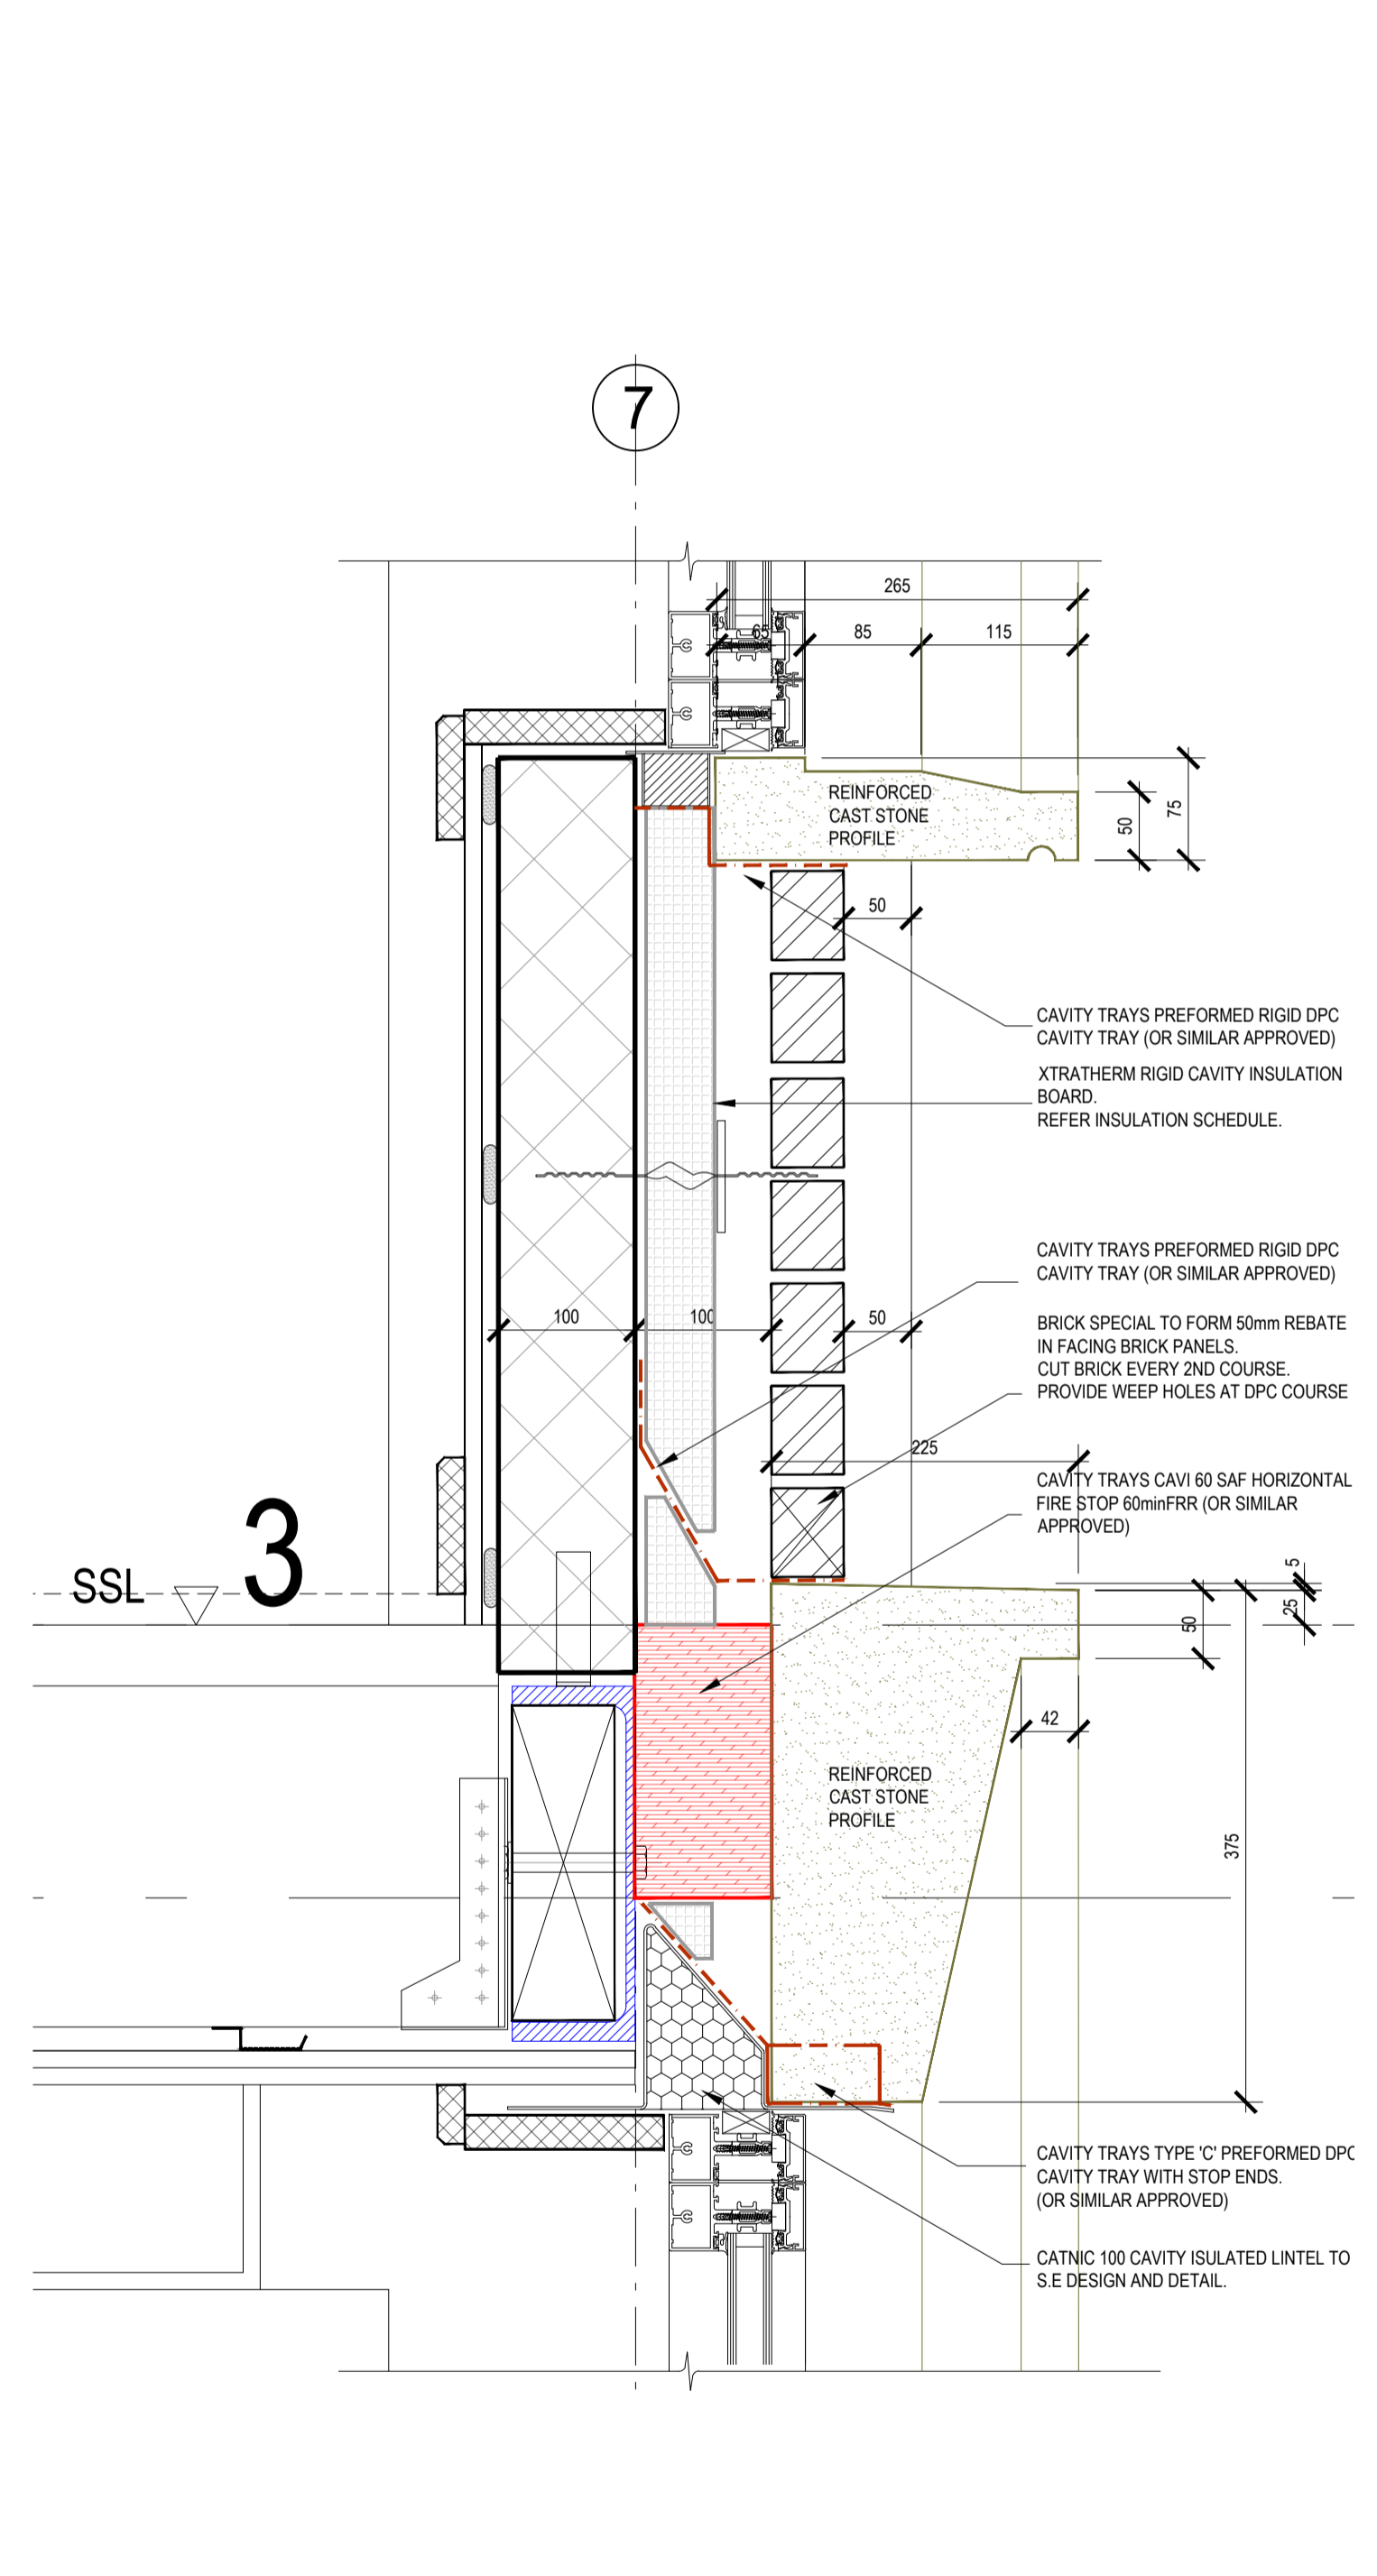

2ND FLOOR HEAD / 3RD FLOOR CILL - DETAIL 04

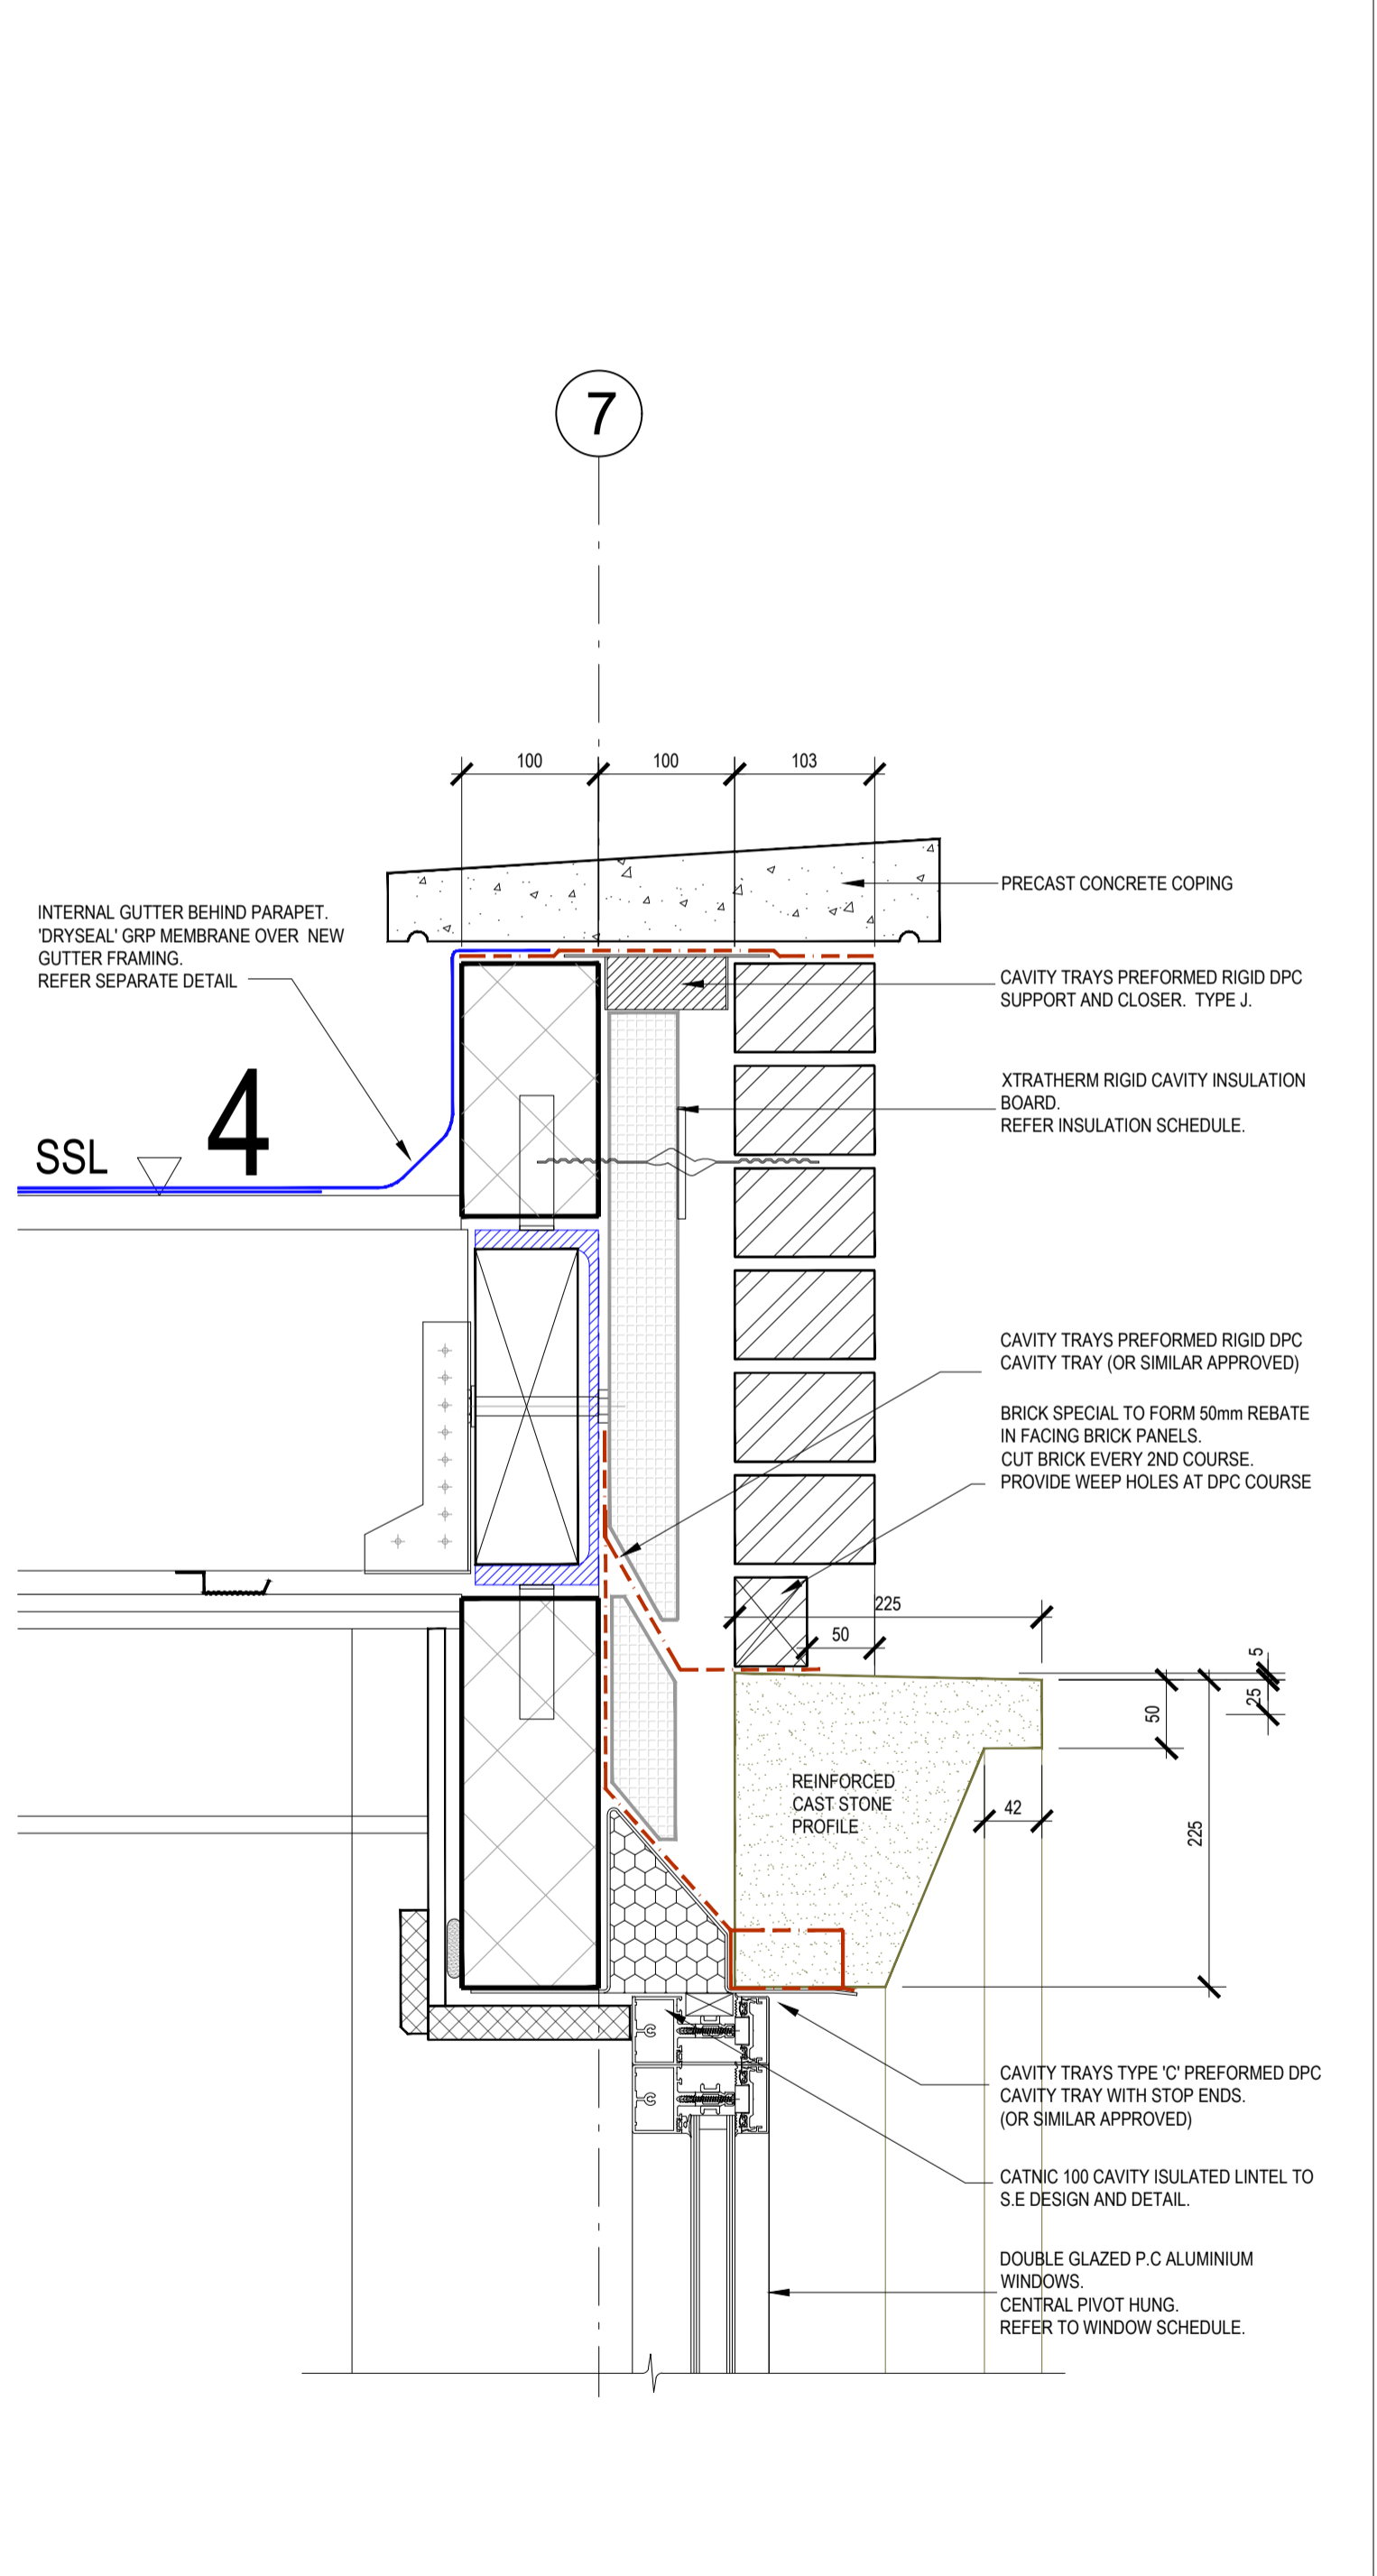

3RD FLOOR HEAD / PARAPET - DETAIL 05

notes: This drawing is copyright. Do not scale from drawing. The Main Contractor is to check all dimensions and report any discrepancies to the Project Architect prior to work on site.

B	20-06-17	UPDATED WORK IN PROGRESS
A	20-05-26	DETAIL UPDATE
/	20-05-20	WORK IN PROGRESS ONLY
rev.	date	notes

client	CREATE REIT LTD
project	225 KENTISH TOWN RD LONDON NW5 2JU
title	FACADE DETAILS
scale	1:5@A1
date	JUNE 20
status	DRAFT
drawn by	KLT
checked by	MNA
job no.	1257
dwg no.	D-021
	B

**MNA**  
MARK NEWTON ASSOCIATES

HOME YARD  
HAYFIELD HOUSE ESTATE, HAYFIELD AL3 9AB  
t: 01707 256366 m: 07966 380613  
e: mark@marknewtonassociates.com