


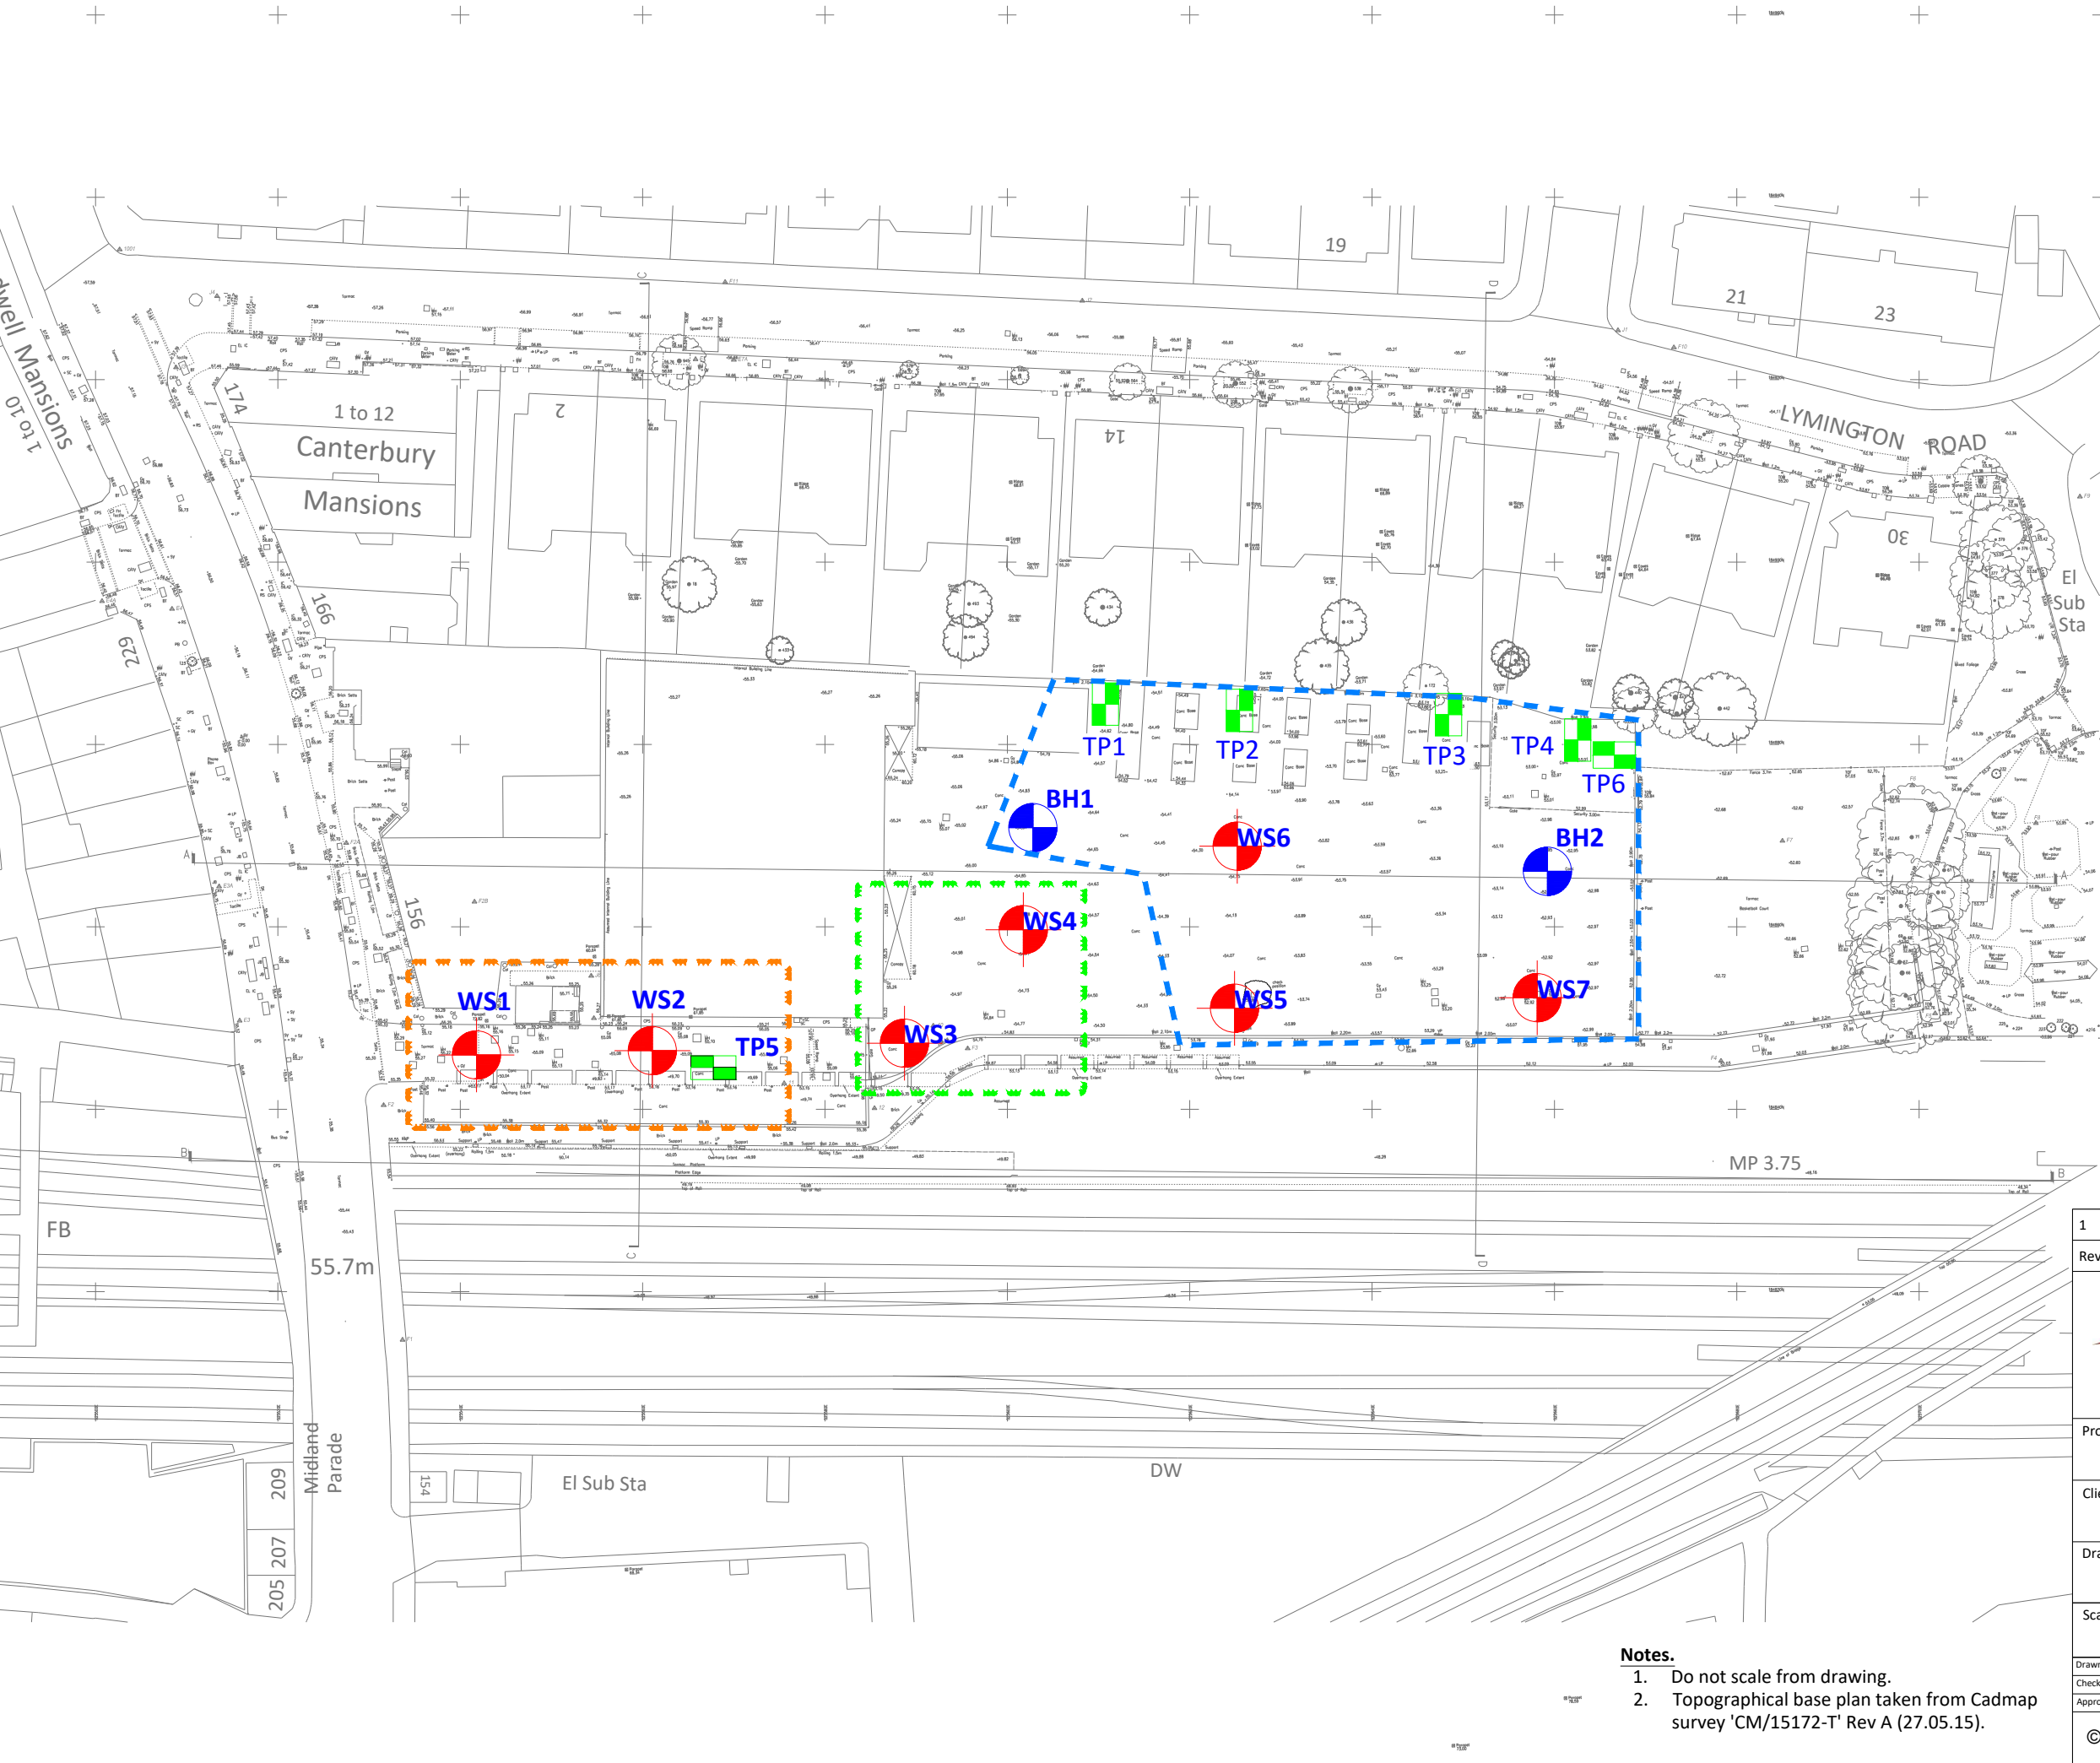

Trial pit

Window Sample

Borehole

Phase 2 positions

To be excavated Wednesday 11th March. To be excavated as machine excavated trial pits rather than window samples.

Completed positions

1	06/03/2020	
Rev	Date	Comments
Card Geotechnics Ltd 4 Godalming Business Centre Woolsack Way Godalming Surrey GU7 1XW T: 01483 310600		
Project 156 West End Lane		
Client A2 Dominion		
Drawing title Site Investigation Locations		
Scale(s) NTS		Job No. CG/38293
Drawn Checked Approved	TSB 10/12/19	Dwg No. CG/38293-001
		Rev. 0

- Notes.
- Do not scale from drawing.
 - Topographical base plan taken from Cadmap survey 'CM/15172-T' Rev A (27.05.15).

This drawing is the copyright of Card Geotechnics Limited. It may not be reproduced or amended without the written approval of Card Geotechnics