


SOUND RESISTANT WALL TWIN METAL FRAMES FOR USE IN LIGHTWRIGHT STEEL FRAME HOUSES AND FLATS DETAIL B

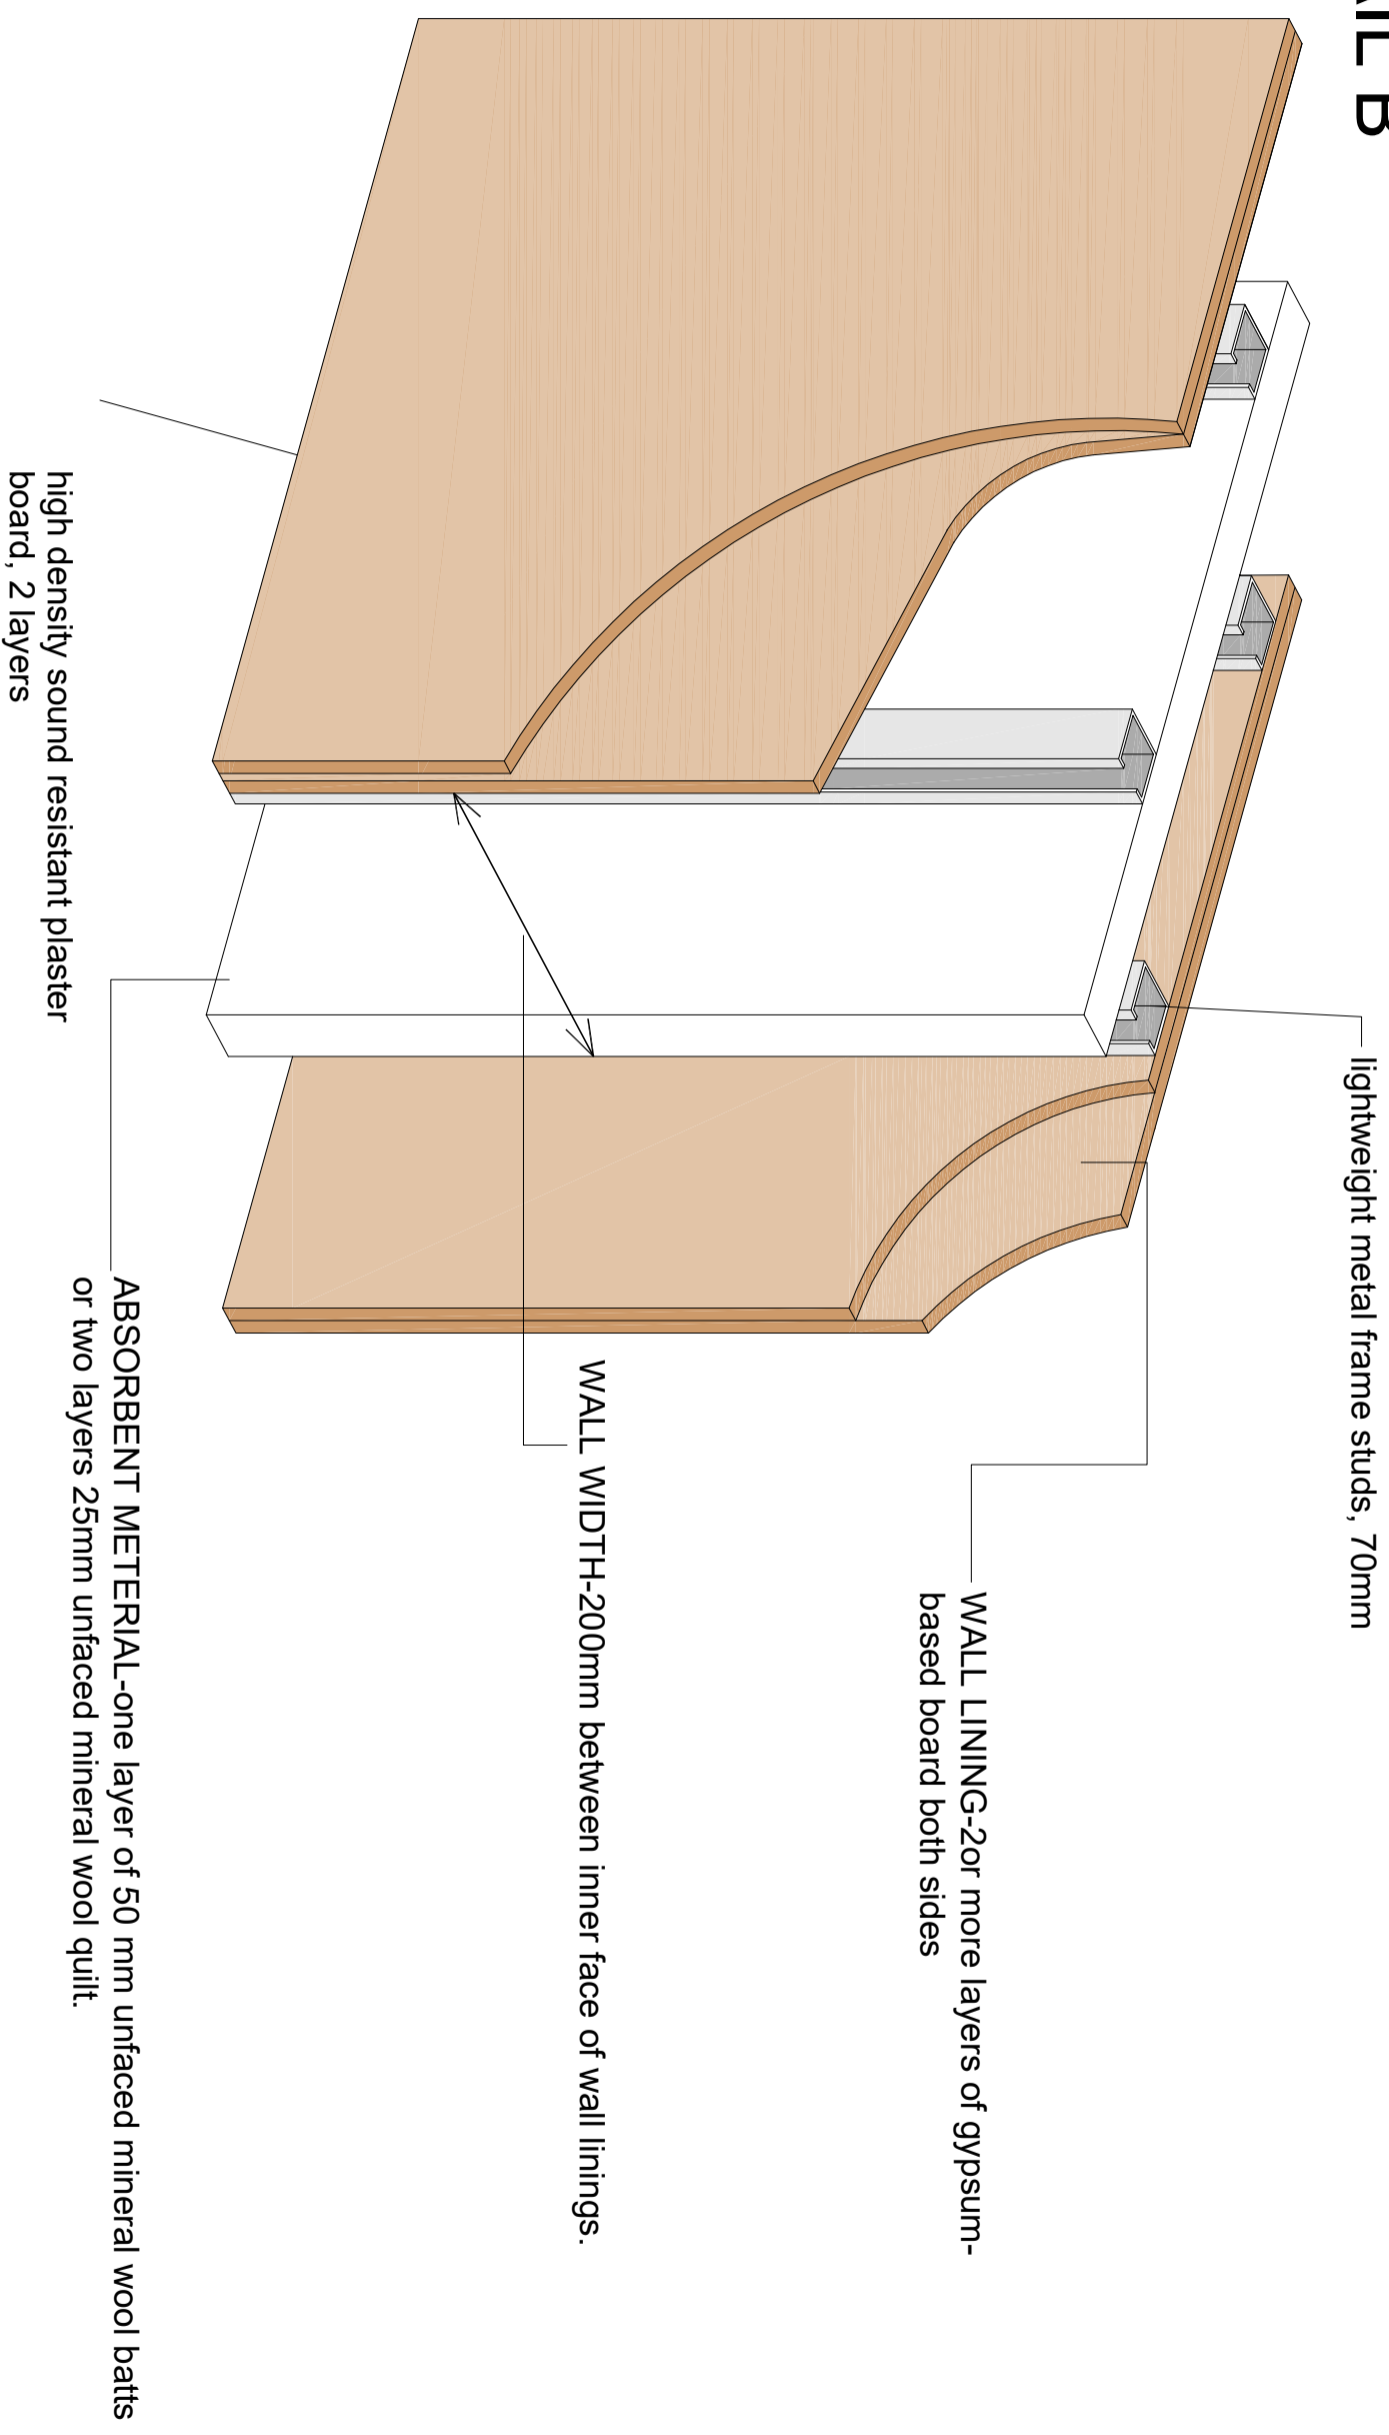

TITLE PROPOSED DRAWINGS ADDRESS 42 FORDWYCH ROAD
LONDON, NW2

CLIENT Mr. SCALE 1:100 @ A3 DATE APRIL 2019

DRAWING NO. 190417/19 REV.



URBAN REGENERATION LTD.

Tel: 07970 647 449 Fax: 020 8963 9991 Email: urrlondon@aol.com