


SKETCH OF ROOF LAYOUT FOR PROPOSED WORKS  
AT 41 - 43 GRAFTON WAY, LONDON, W1T 5DQ

NOT TO SCALE

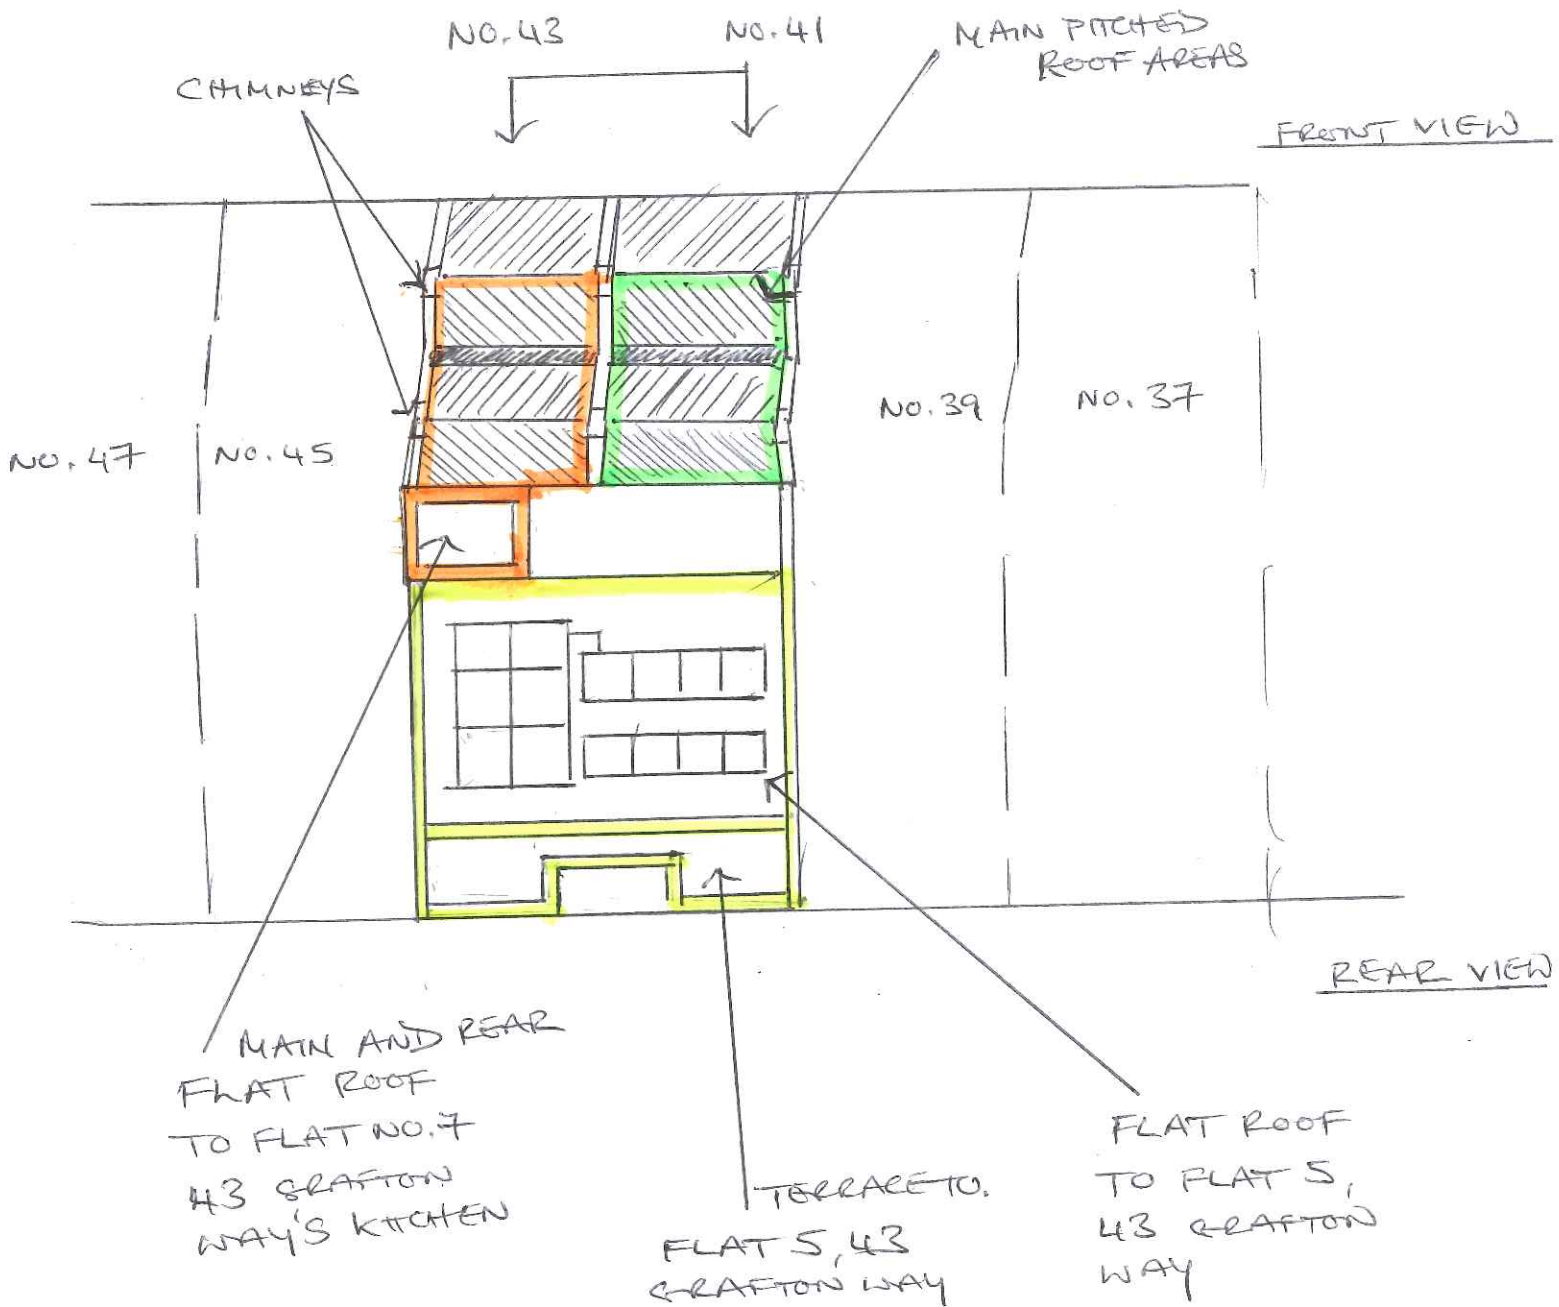

KEY:-

- GREEN - FLATS 5, 41 GRAFTON WAY
- YELLOW - FLATS 5, 43 GRAFTON WAY
- ORANGE - FLAT 7, 43 GRAFTON WAY