



GARDEN PLANNING
DEPARTMENT
14 AUG 1970
VOL. NO.
REF. NO.

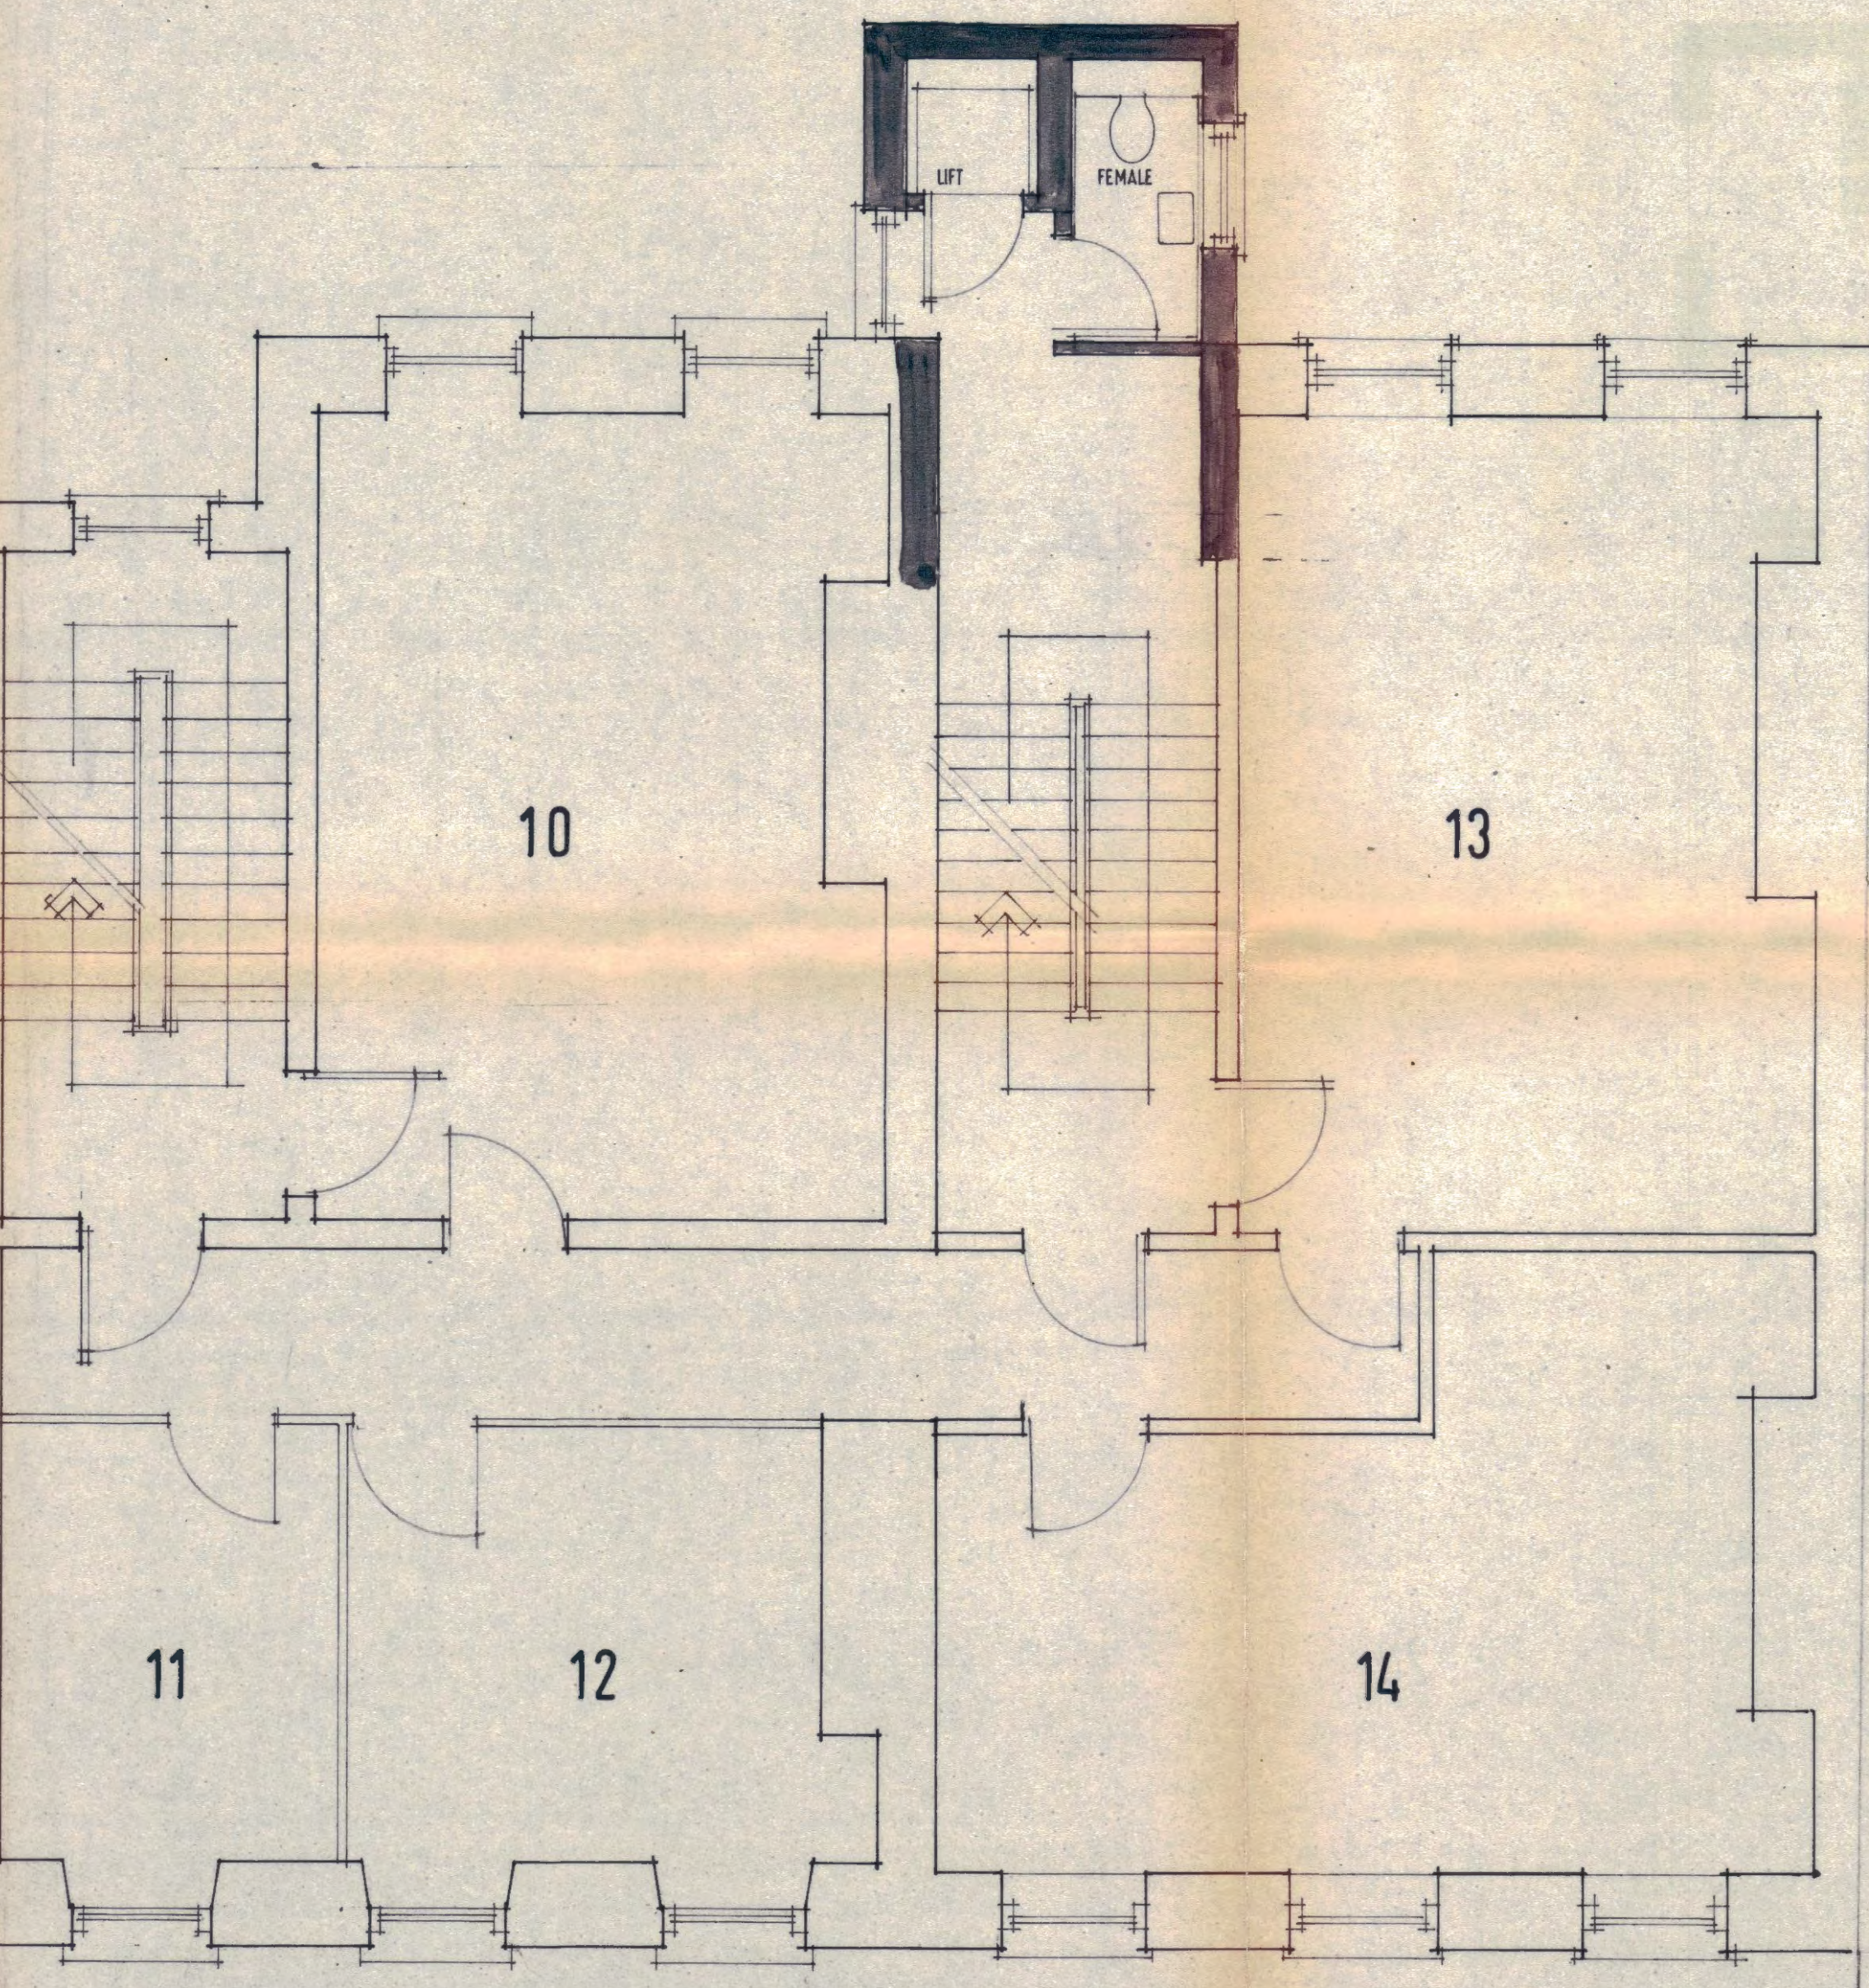

FIRST

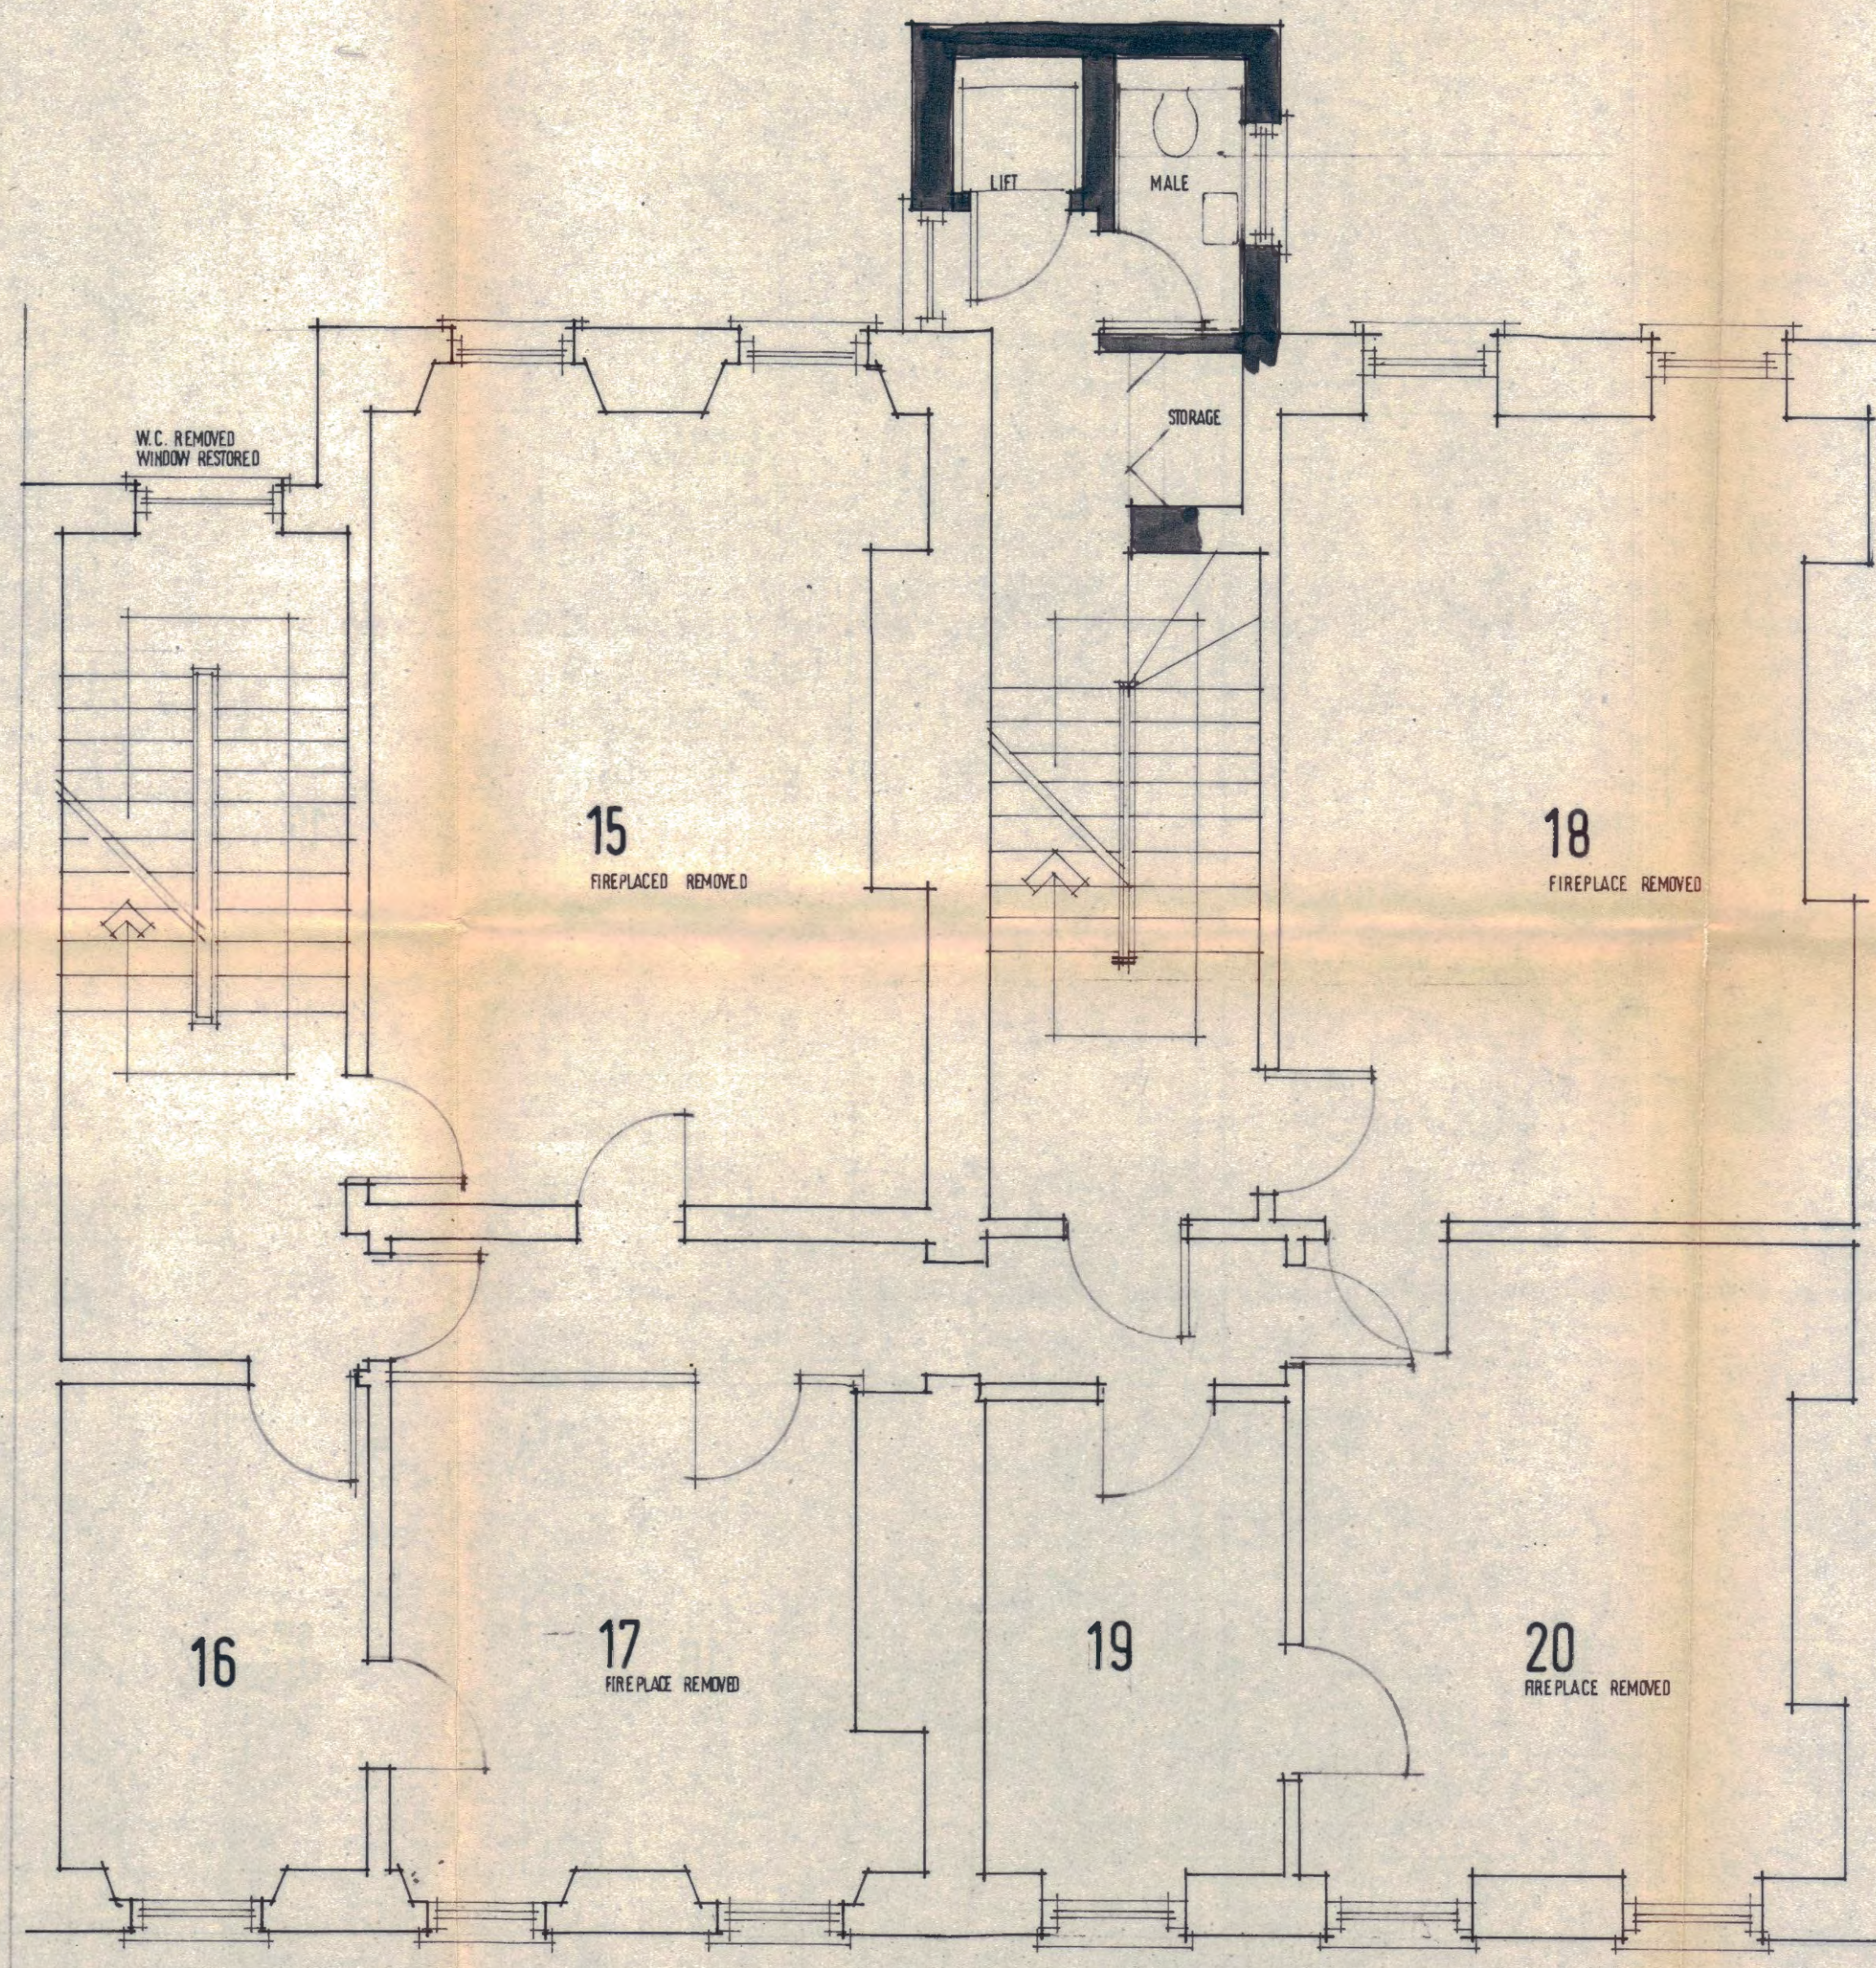

SECOND

GARDEN PLANNING
DEPARTMENT
14 AUG 1970
VOL. NO.
REF. NO.

14/15 SOUTHAMPTON PLACE

CTP/N/4/23/5/9479

T.P. BENNETT & SON
Chartered Architects
43 Bloomsbury Square WC1

Scale 1/4" = 1'0"
Date 11/8/70
Drawn MDS

© 3412/111