



POSITION IN
WALL OF NO 15
SEE 1/4" PLANS FOR
POSITION IN NO 14 & 15.

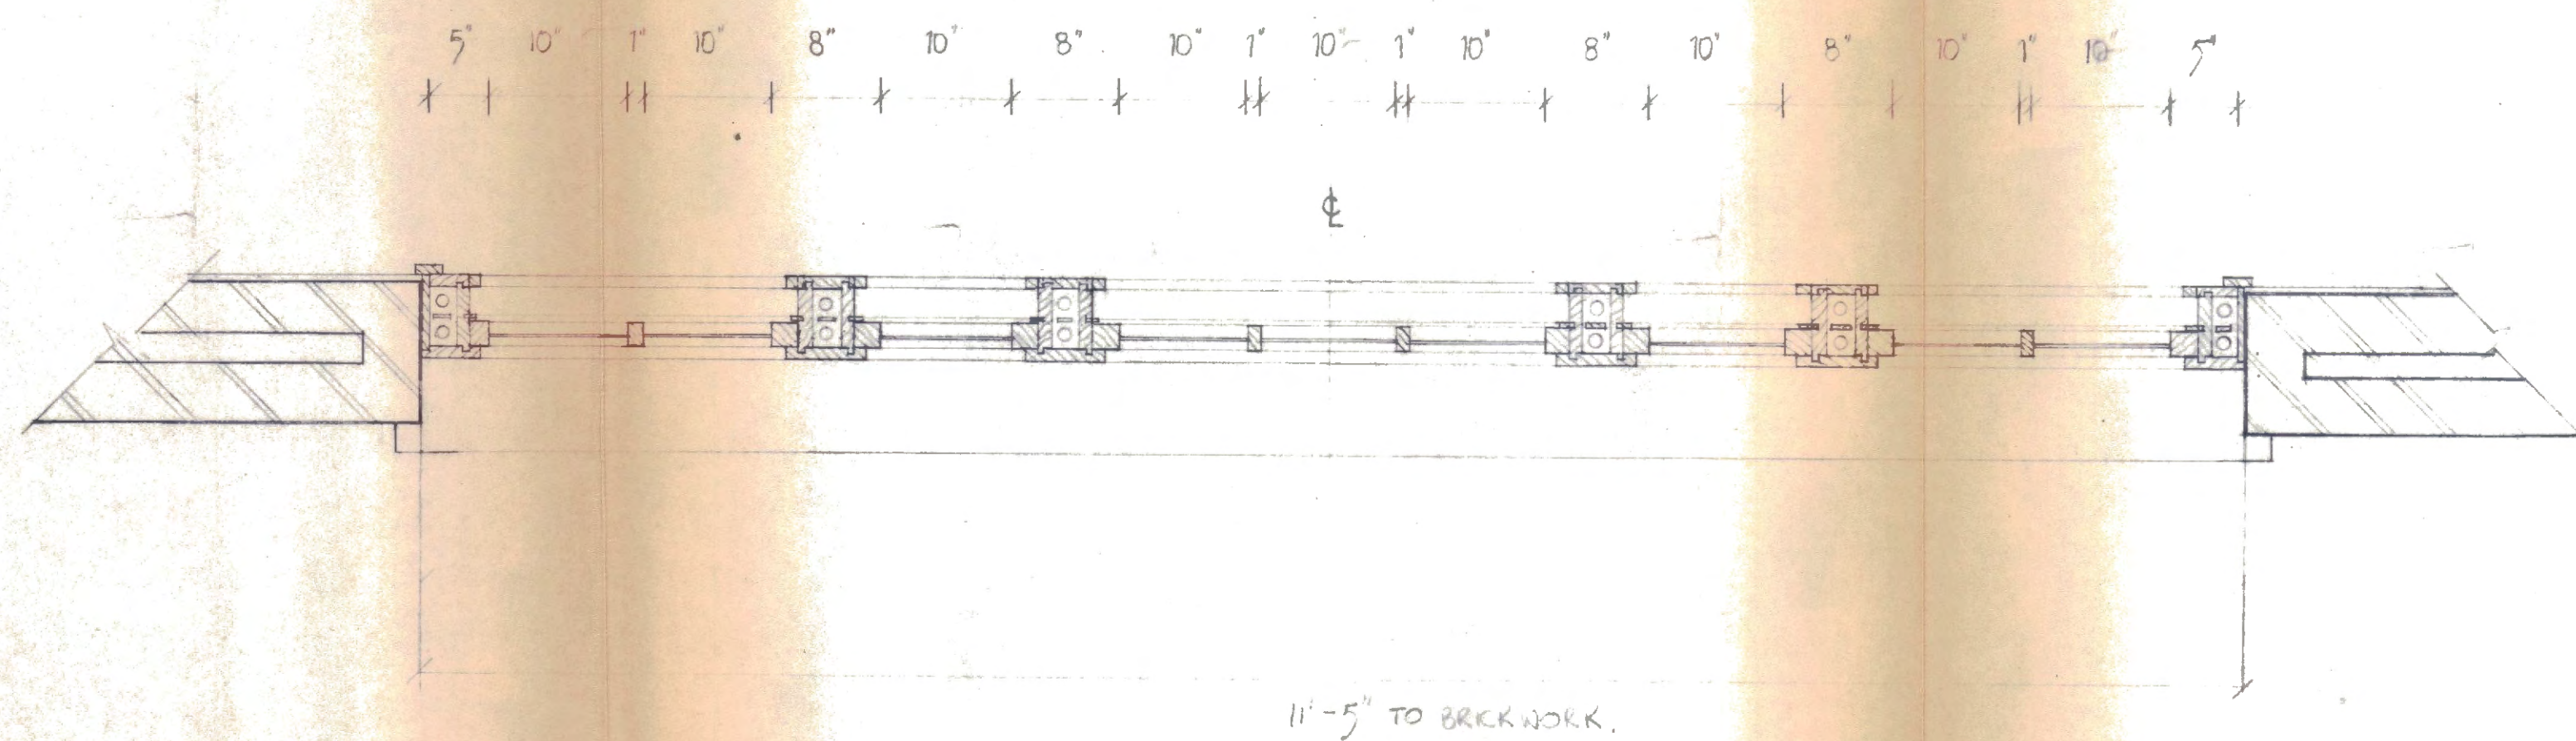

9'-0" TO CEILING

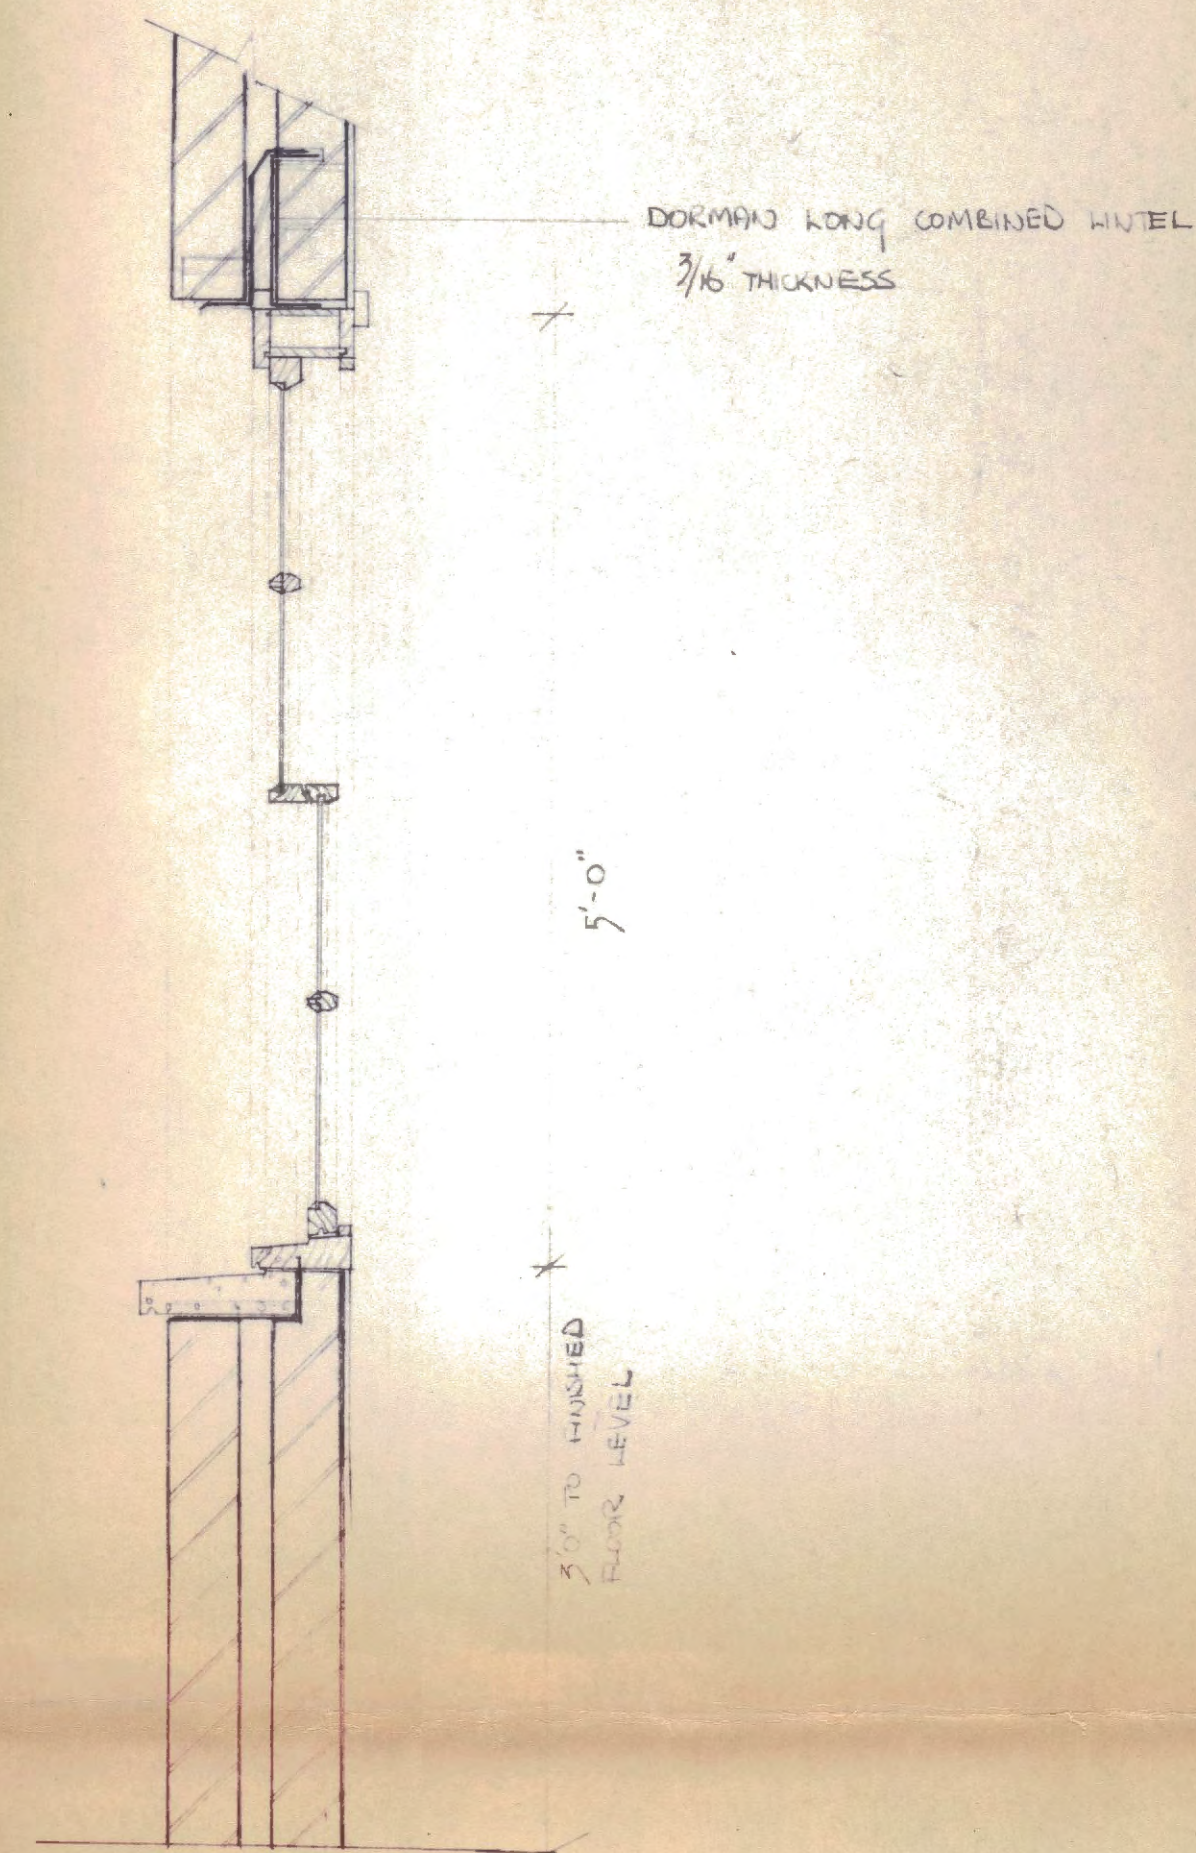

LONDON BOROUGH OF CAMDEN
PLANS APPROVED
DISAPPROVED
- 1 AUG 1972
ON BEHALF OF THE COUNCIL

CTP/ N14/ 23/ F/ 13775

contract title	drawing title	scale
4-15 SOUTHAMPTON PL	2 WINDOWS AT REAR COURTYARD	1" = 1'-0"
		date
		15/7/72
		drawn
		DRK
T P Bennett & Son Chartered Architects 246 High Holborn WC1V 7DU Telephone 01 405 9277	contract drawing number	revision
	3412 / 17	