

**NOTES**

DO NOT SCALE OFF THIS DRAWING. ALWAYS WORK TO NOTED DIMENSIONS.

ALL DIMENSIONS MUST BE VERIFIED ON SITE BY CONTRACTOR, SUPPLIER OR FABRICATOR PRIOR TO COMPLETING SHOP DRAWINGS AND SETTING OUT THE WORK.

ANY DISCREPANCIES TO BE NOTIFIED TO THE CONSULTANT IMMEDIATELY.


ALL DIMENSIONS ARE IN MILLIMETRES.

THIS DRAWING IS THE PROPERTY OF PHILIPPE HAAG ARCHITECT. COPYRIGHT IS RESERVED BY HIM.

**REVISIONS**

**KEYS**

- TOO: The Old Orchard

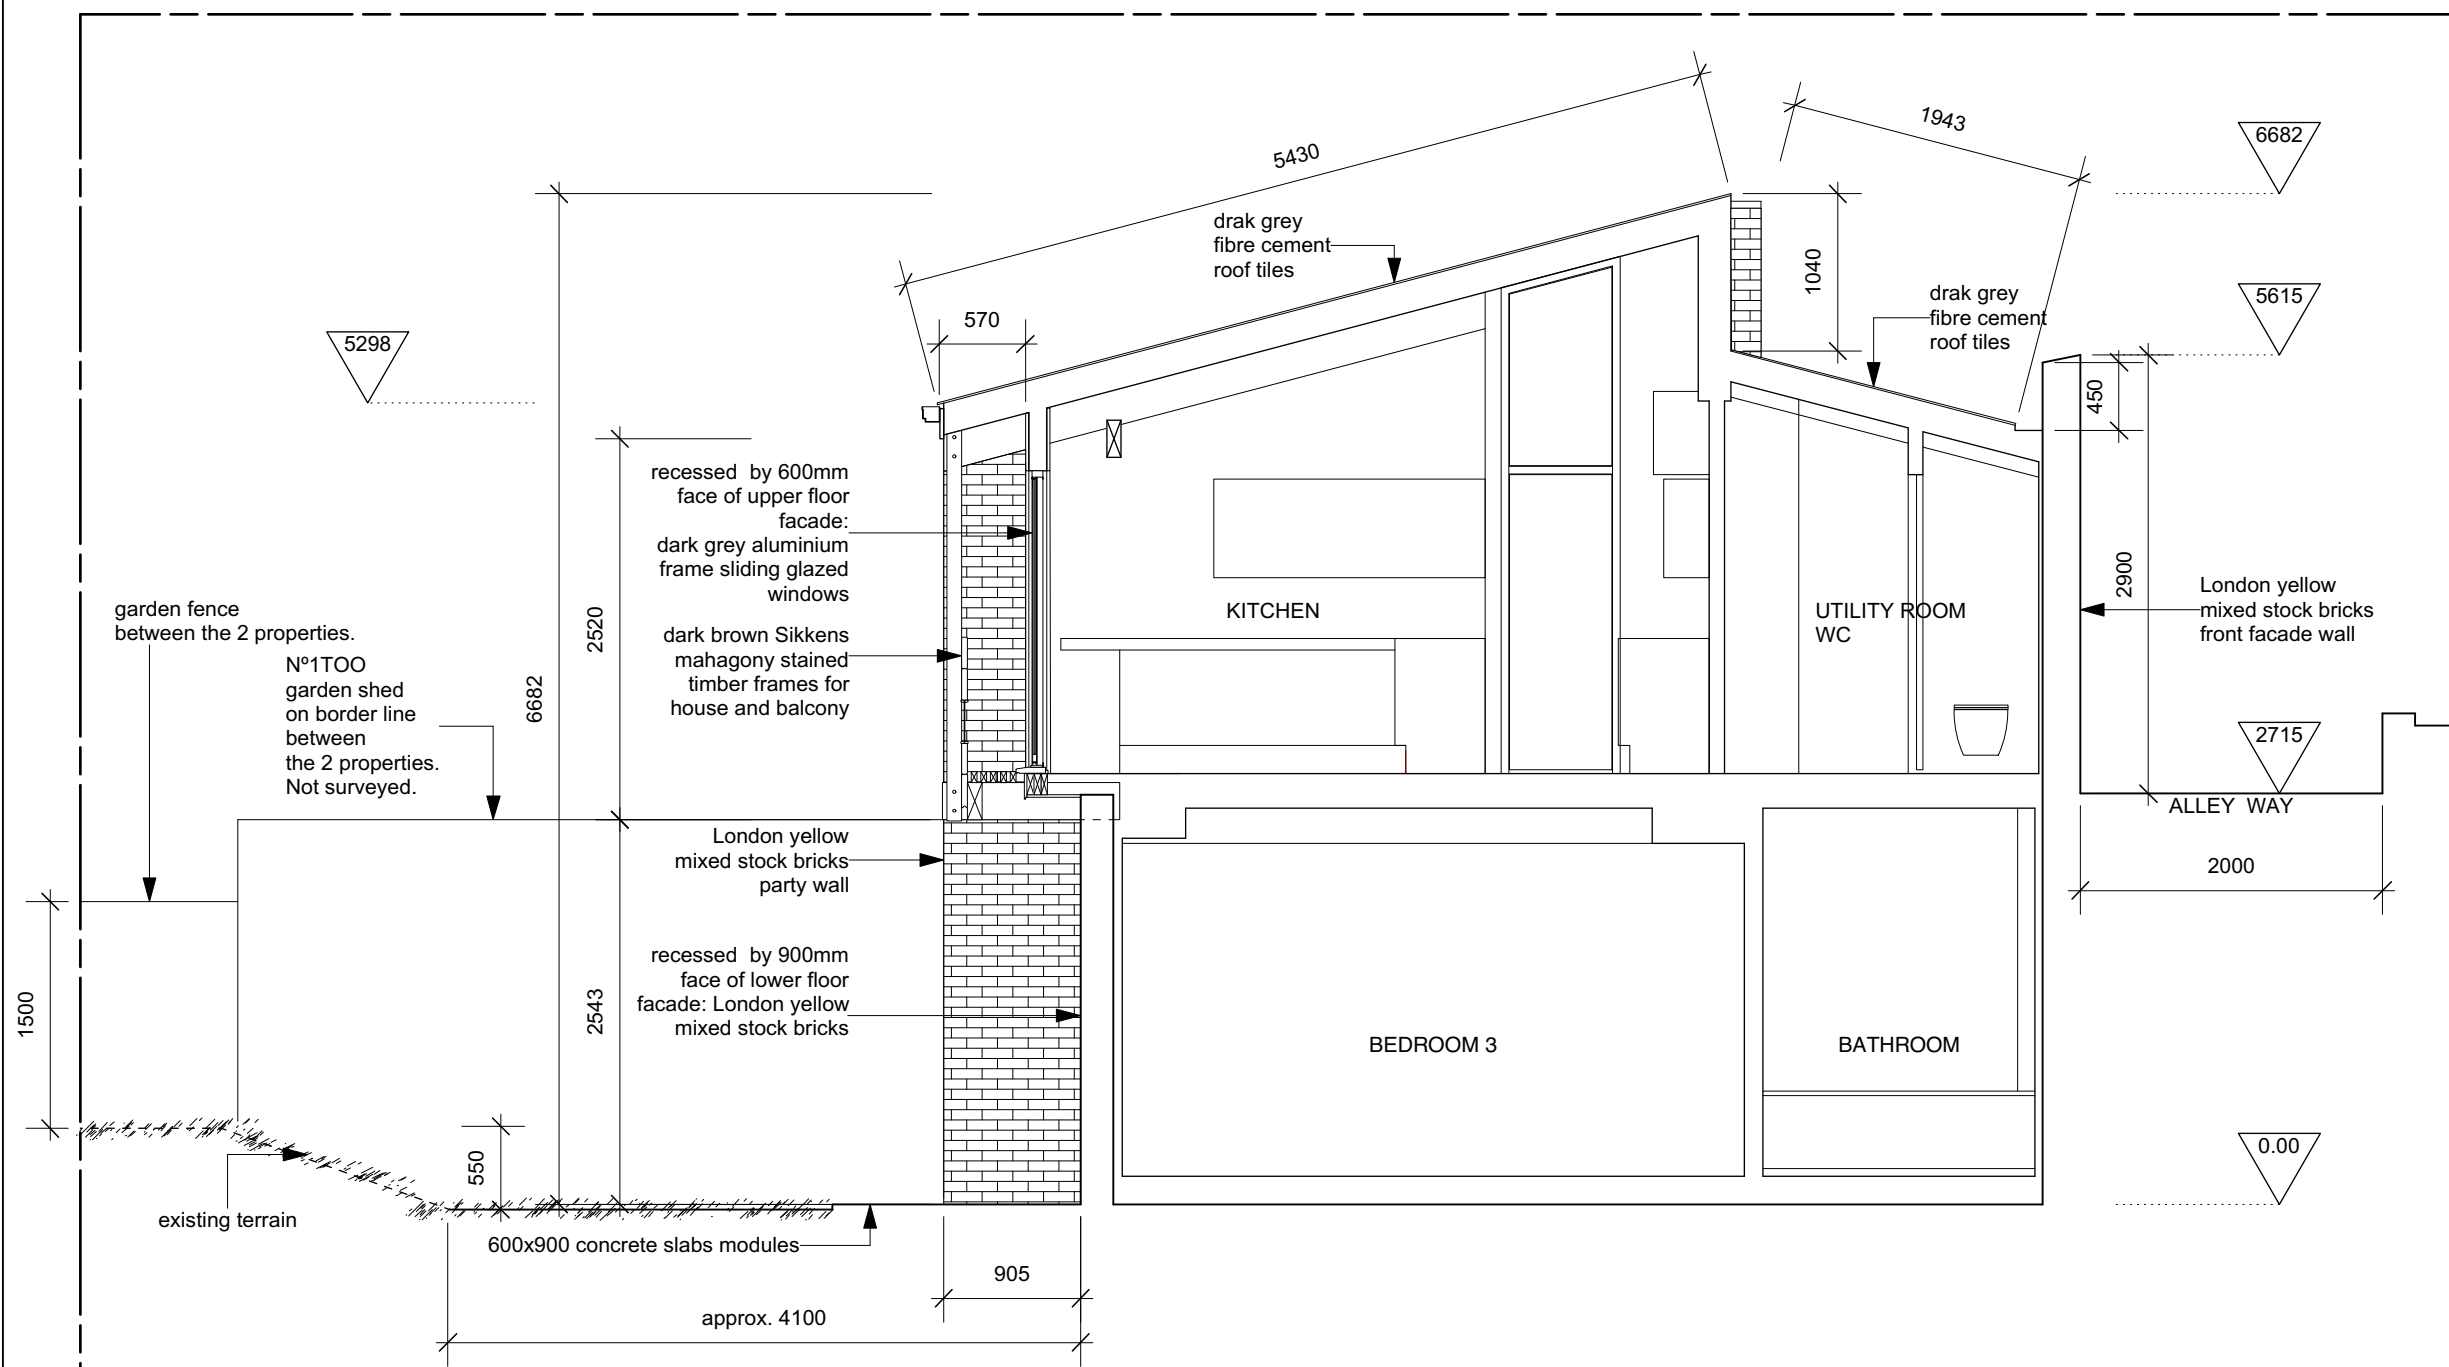

architect [CG]

Philippe Haag  
architect dplg

2 The Old Orchard  
London NW3 2TR

+44 (0)7800 801 184  
philippe.haag@architect-oe.com

**EXISTING**

project: 2 THE OLD ORCHARD  
scale: 1\_50 @ A3  
dwg n°: 01\_EX105  
rev:  
dwg title: SECTION  
date: 04 07 2020

