


01 EXISTING SECTION A-A  
 scale 1:50

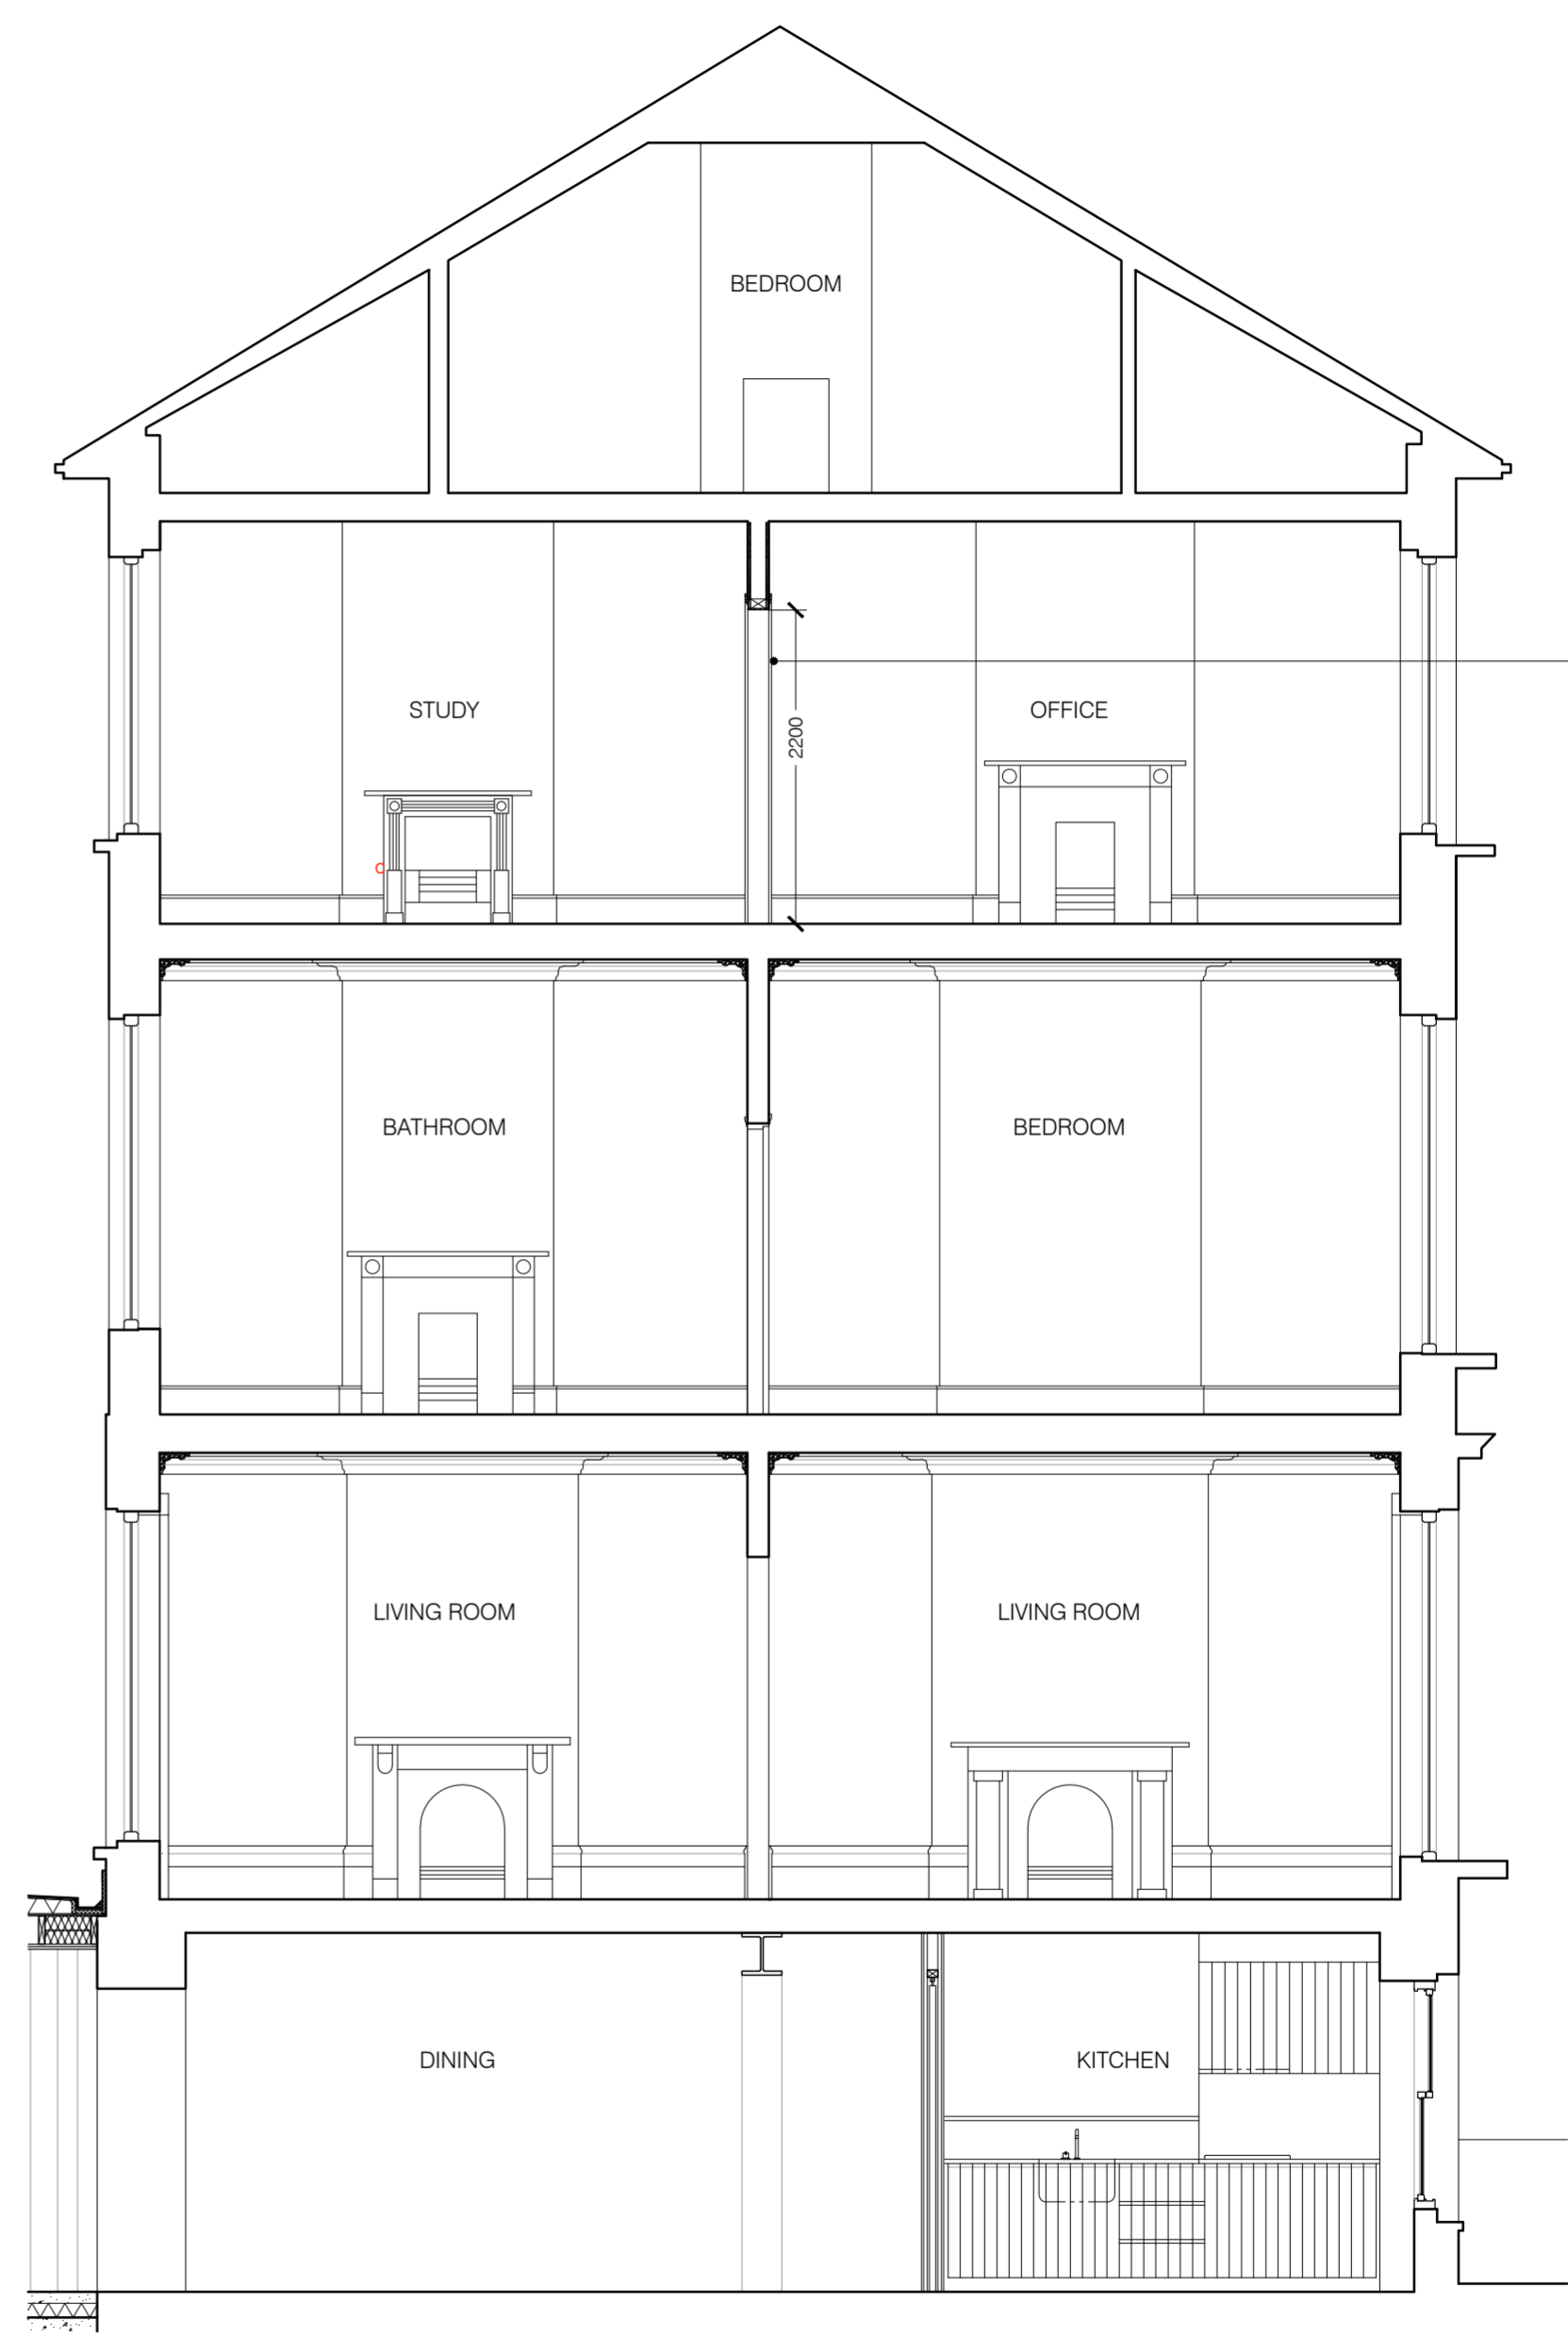

02 PROPOSED SECTION A-A  
 scale 1:50

rev A. 28/07/2020 - reduced opening

project	
57 GLOUCESTER CRESCENT NW1 7EG	
status / number	scale
PLANNING / 500-300	1:50 @ A2
drawing	date
EXISTING & PROPOSED	25.05.2020
SECTION A-A	