


01 SECOND FLOOR ELEVATION 01  
scale 1:20

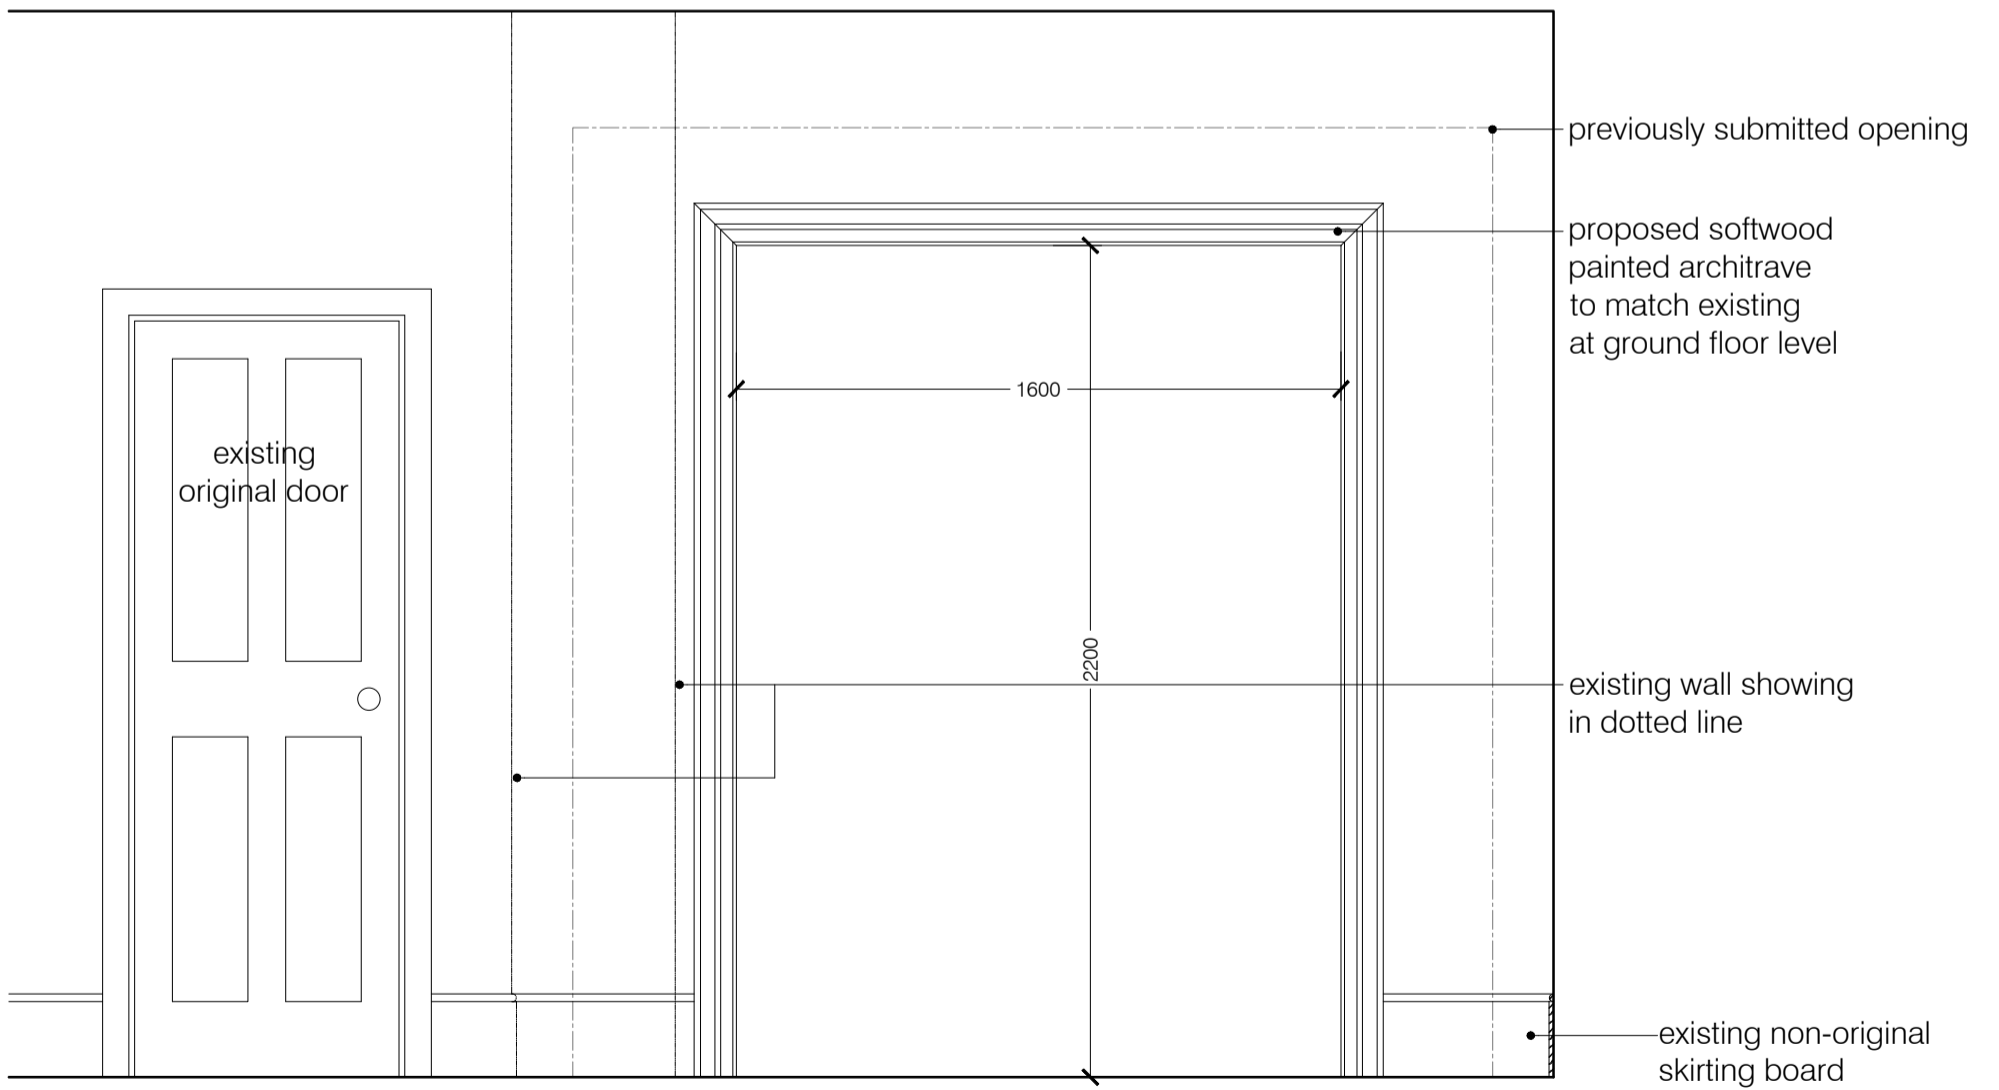

02 SECOND FLOOR ELEVATION 02  
scale 1:20

rev A. 28/07/2020 - reduced opening

project	
57 GLOUCESTER CRESCENT NW1 7EG	
status / number	scale
PLANNING / 500-201	1:20 @ A3
drawing	date
EXISTING & PROPOSED ELEVATIONS 01 & 02	25.05.2020