

Project :


FRIEND AT HAND

4 Herbrand Street, London, WC1N 1HX


NOTE: CONTRACTORS ARE TO CHECK ALL SIZES AND DIMENSIONS BEFORE SETTING OUT ANY SITE OR BEFORE ANY WORK IS COMMENCED. DIMENSIONS ARE TO FACE UNLESS STATED OTHERWISE. DIMENSIONS ARE TO FACE UNLESS STATED OTHERWISE.

Scale: 1:50 @ A3  
 Drawing Number: 1985-01  
 Rev: B

March 2015

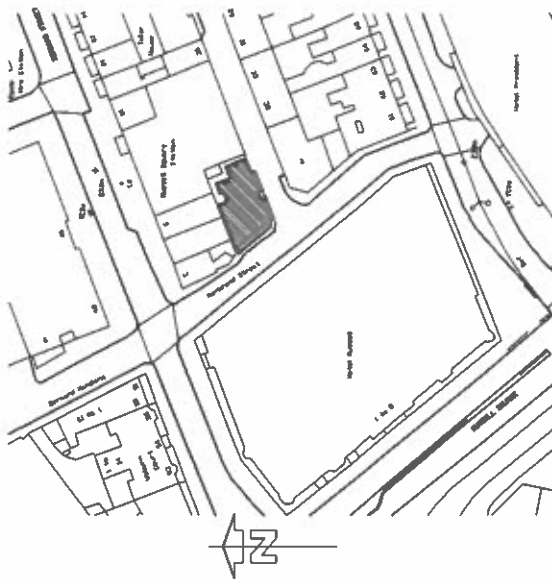


SITE LOCATION PLAN (Scale 1:1250)

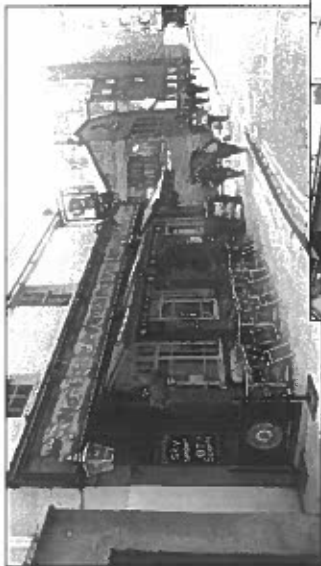


Herbrand Street




Colonnade Street

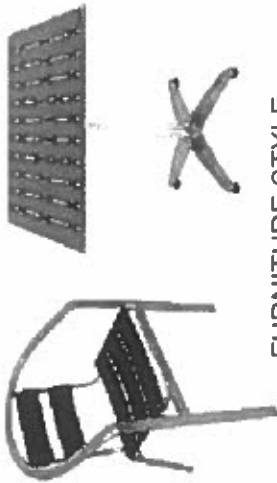

FURNITURE STYLE

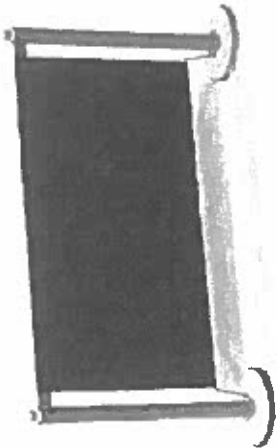

BARRIER STYLE (Colour Black)

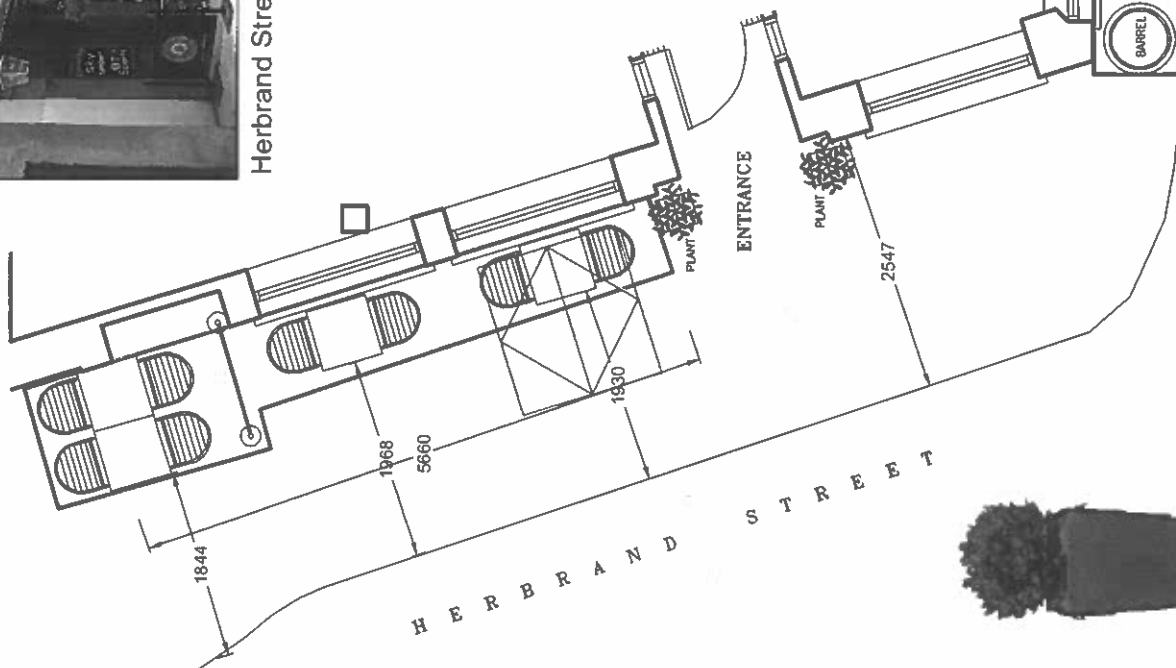

PLANTING

C O L O N N A D E S T R E E T

PAVEMENT LAYOUT PLAN

UPDATED FINAL PLAN