




Elevation K - Full Elevation - Not To Scale

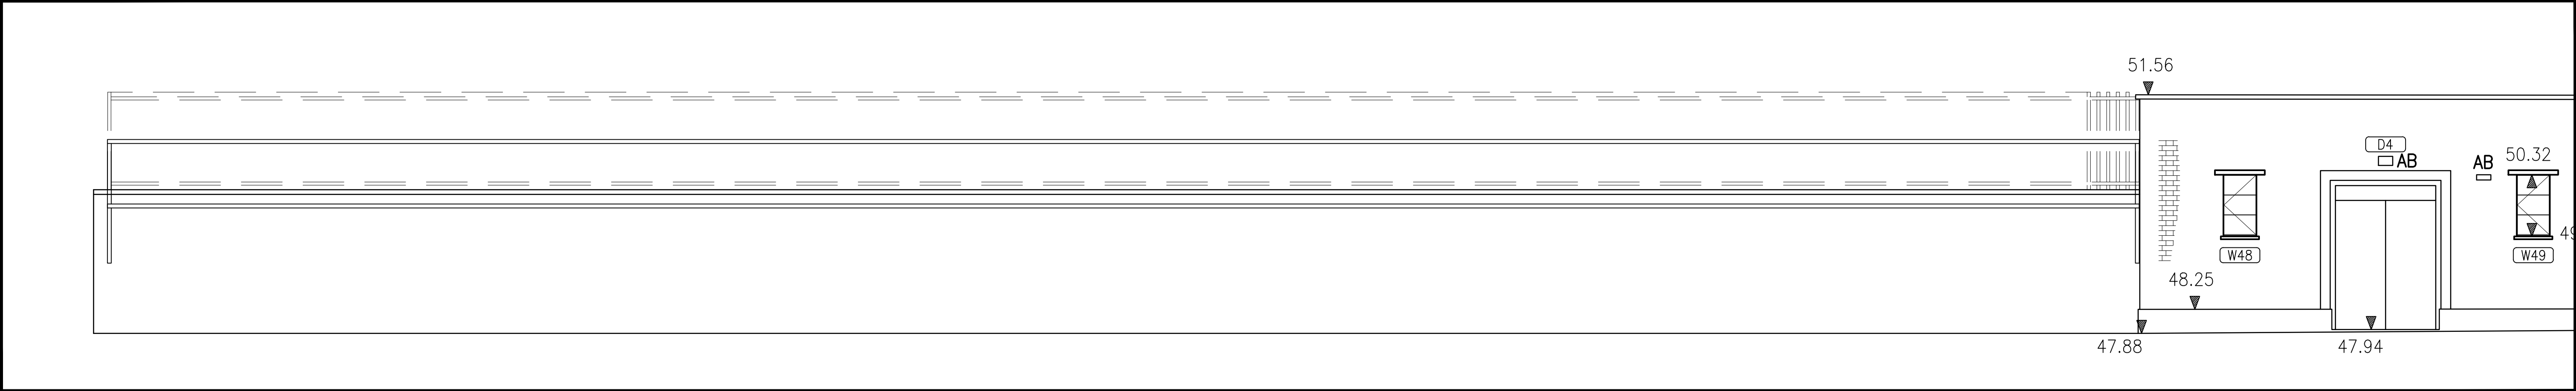

Elevation K - Part Elevation - East End - Scale 1:50

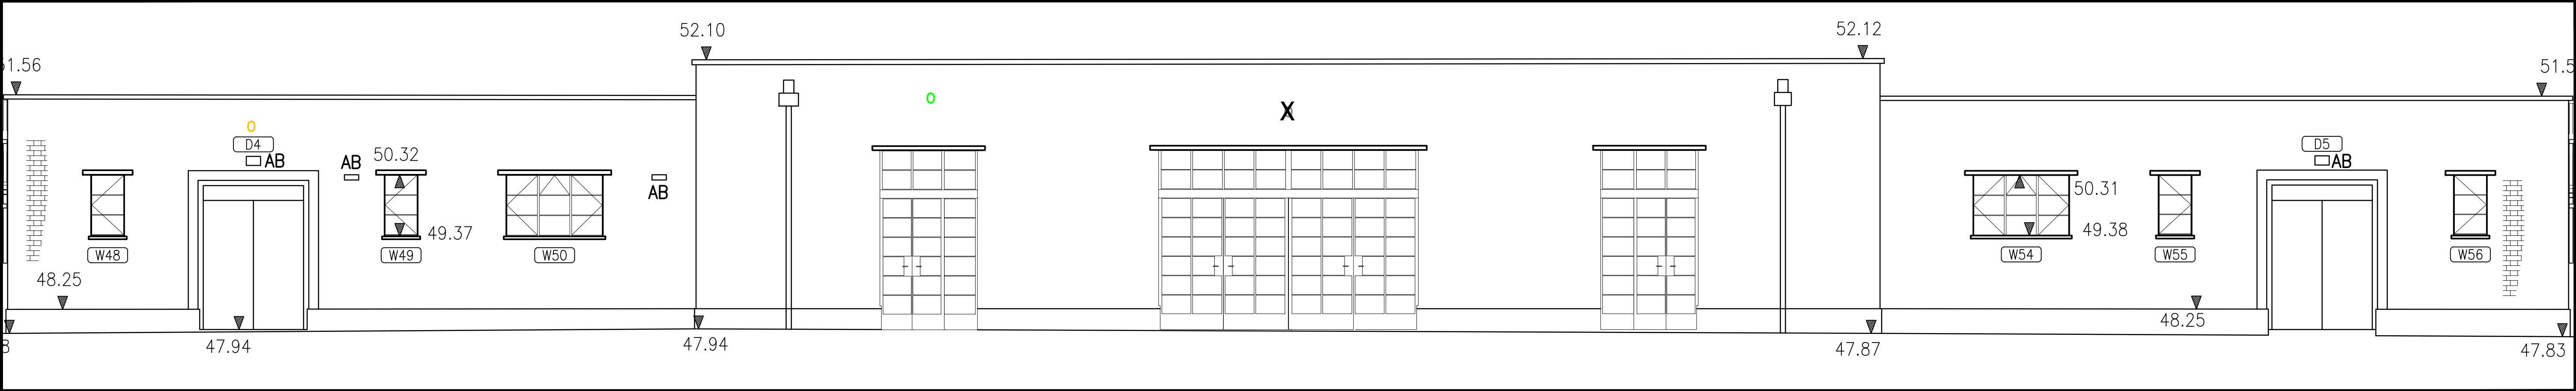


Elevation K - Part Elevation - Central Section - Scale 1:50 (Proposed Lighting and Mosquito Locations)

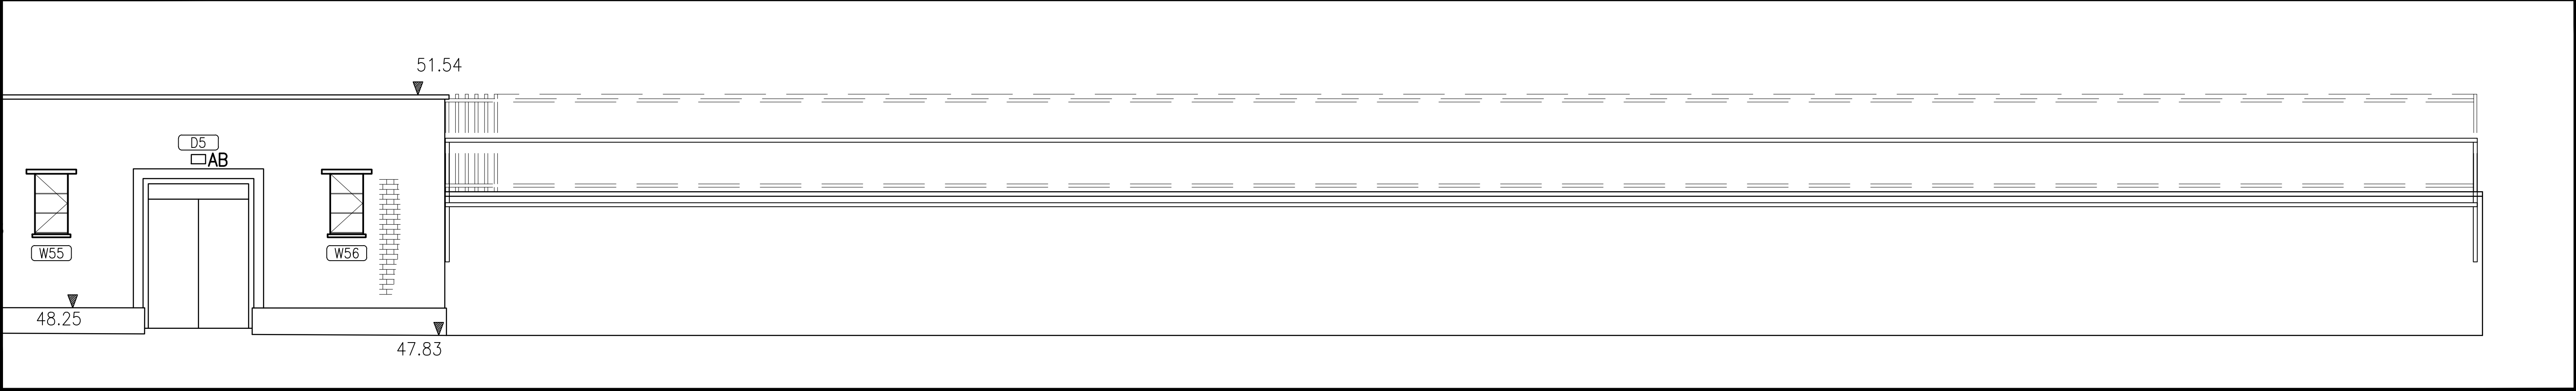

Elevation K - Part Elevation - West End - Scale 1:50

Notes
Do not scale. All dimensions to be checked on site.
Errors to be reported to supervising officer.

- Proposed Lighting (approx. height of 2.7m)
- Proposed Lighting (approx. height of 3.5m)
- Proposed Mosquito (approx. height of 3.3m)

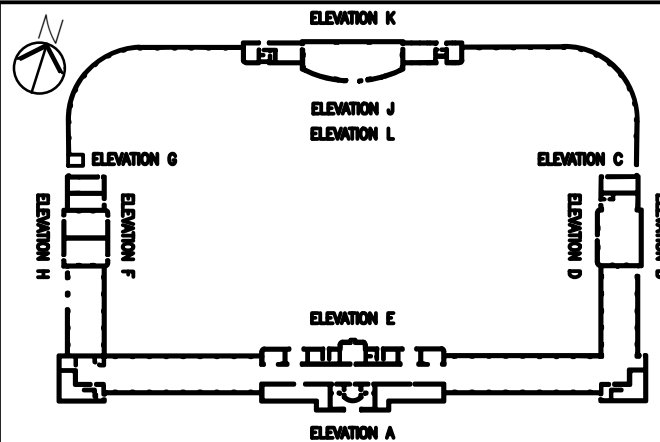

Rev	Drawn	Date



Project :	HAMPSTEAD HEATH LIDO	Drawing :	Elevation K - Proposed Revision A - 27/07/2020
Scale at A1 :	AS SHOWN	Drawn by :	S.B.
Des :	R.G.	App :	
Date :	MARCH 2020	Pro code	UPRN
Revision			