


All levels and dimensions to be checked on site prior to construction / fabrication; report discrepancies immediately. Do not scale dimensions from this drawings. This drawing is copyright protected.

REVISION

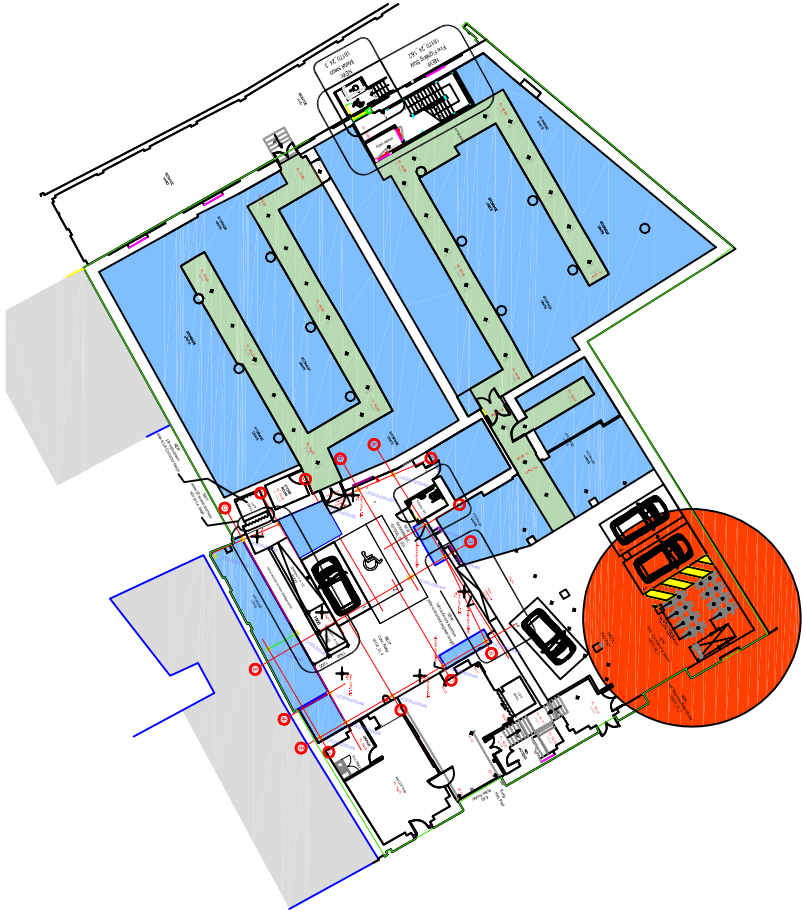

KEY PLAN: 1/500.



PLANNING

SCALE	DATE	DRAWN	CHECKED
1:20	May'20	DA	


PROJECT  
SHURGARD  
145-147 York Way, Camden,  
London N7 9LG

DRAWING  
Bicycle parking  
As proposed



10 MONTROSE STREET  
GLASGOW  
G1 1RE  
0141 229 7575  
www.360architecture.com

DRAWING No.  
18170GA-90-001

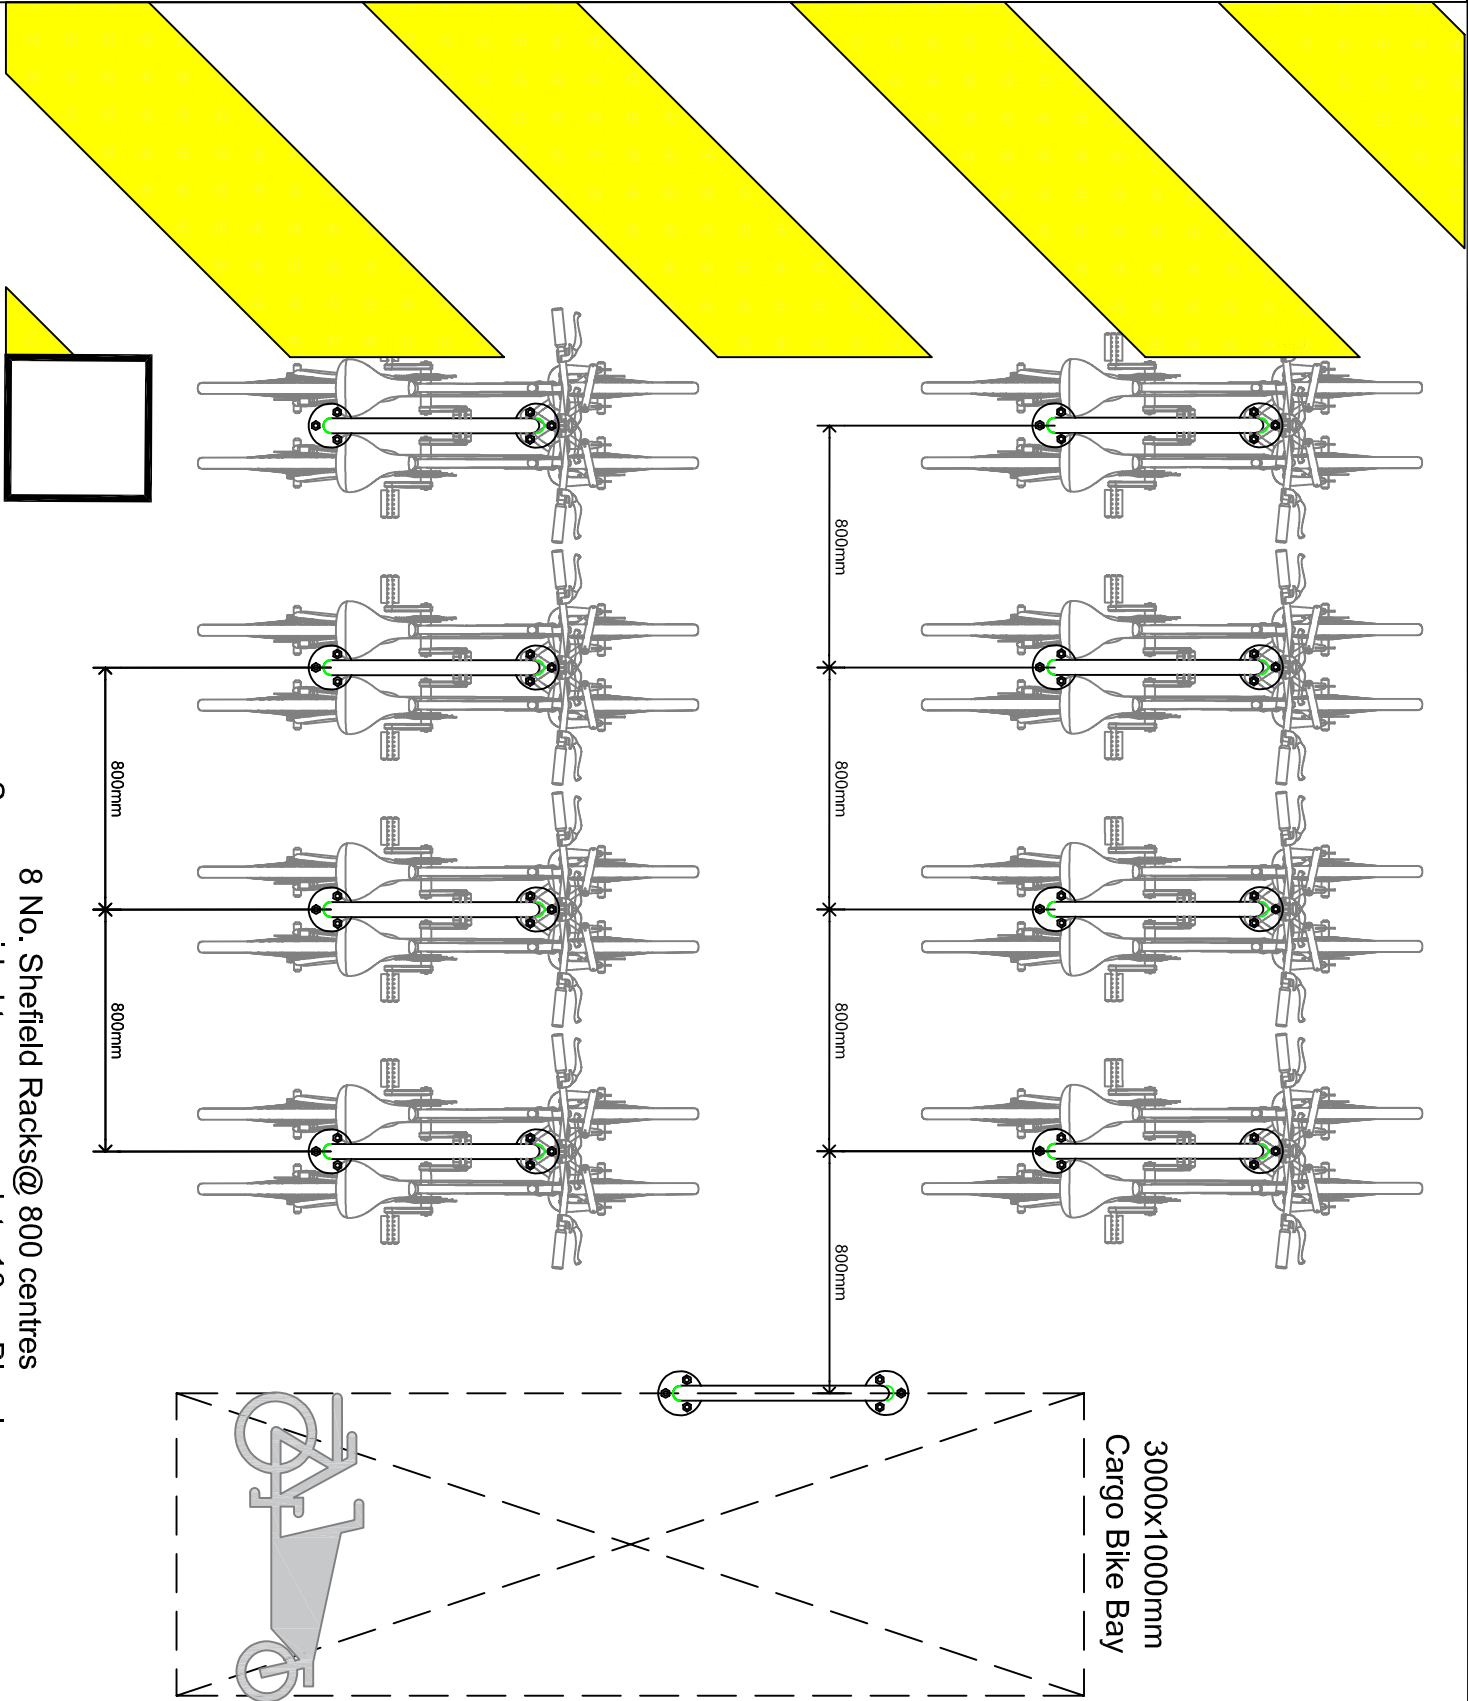

8 No. Sheffield Racks@ 800 centres  
Space provided to accommodate 16no. Bicycles  
+ 1 No. Large bike (3000x1000mm)

Chevron yellow  
paintwork  
cyclist walkway  
deignation

Broxap Sheffield Cycle Stand  
BXMW/GS/Sheffield-Stand (OEA)

Capacity:  
2 Cycles  
Standard Single Unit Size:  
Width: 715mm  
Height: 800mm  
Diameter: 48.3mm  
Spacing between cycle stands:800mm  
Fixings: Baseplate Fixed support to  
manufacturer's recommendations  
Finish: Galvanised to BS EN ISO 1461:2009



Typical Cargo Bicycle Bay