



©2010 Arqiva
All rights reserved. No part of this publication may be reproduced, stored in a retrieval system or transmitted in any form or by any means (Electronic, Mechanical, Photocopying, Recording or otherwise), without the prior written consent of the Company.

NOTES

BASED UPON ORDNANCE
SURVEY DIGITAL DATA
WITH THE PERMISSION OF
THE CONTROLLER OF HER
MAJESTY'S STATIONARY
OFFICE, © CROWN
COPYRIGHT. LICENCE NO.
100044560

O.S. LANDRANGER MAP
No. 176

	PROJ No			
	PROJ No			
	PROJ No			
2	PROJ No 206874 MASTER UPDATE	03/07/20	KG	LBG
1	PROJ No 955504 FIRST ISSUE	04/05/16	AT	BG
ISS	REVISION	DATE	DRN	APP

arqiva

Crawley Court, Winchester, Hampshire, SO21 2QA
Tel. 01962 823434, Fax. 01962 822378

SITE No 141634
SWAINS LANE
BISHAM GARDENS
OFF SWAINS LANE
HIGHGATE, CAMDEN
GREATER LONDON 3
N6 6PH


NGR TQ 28430 87280
OS GRID 528430 187280

TITLE
LOCATION PLAN


SCALE SEE DRAWING

DRAWN	AT	03/05/16
APPROVED	LBG	03/07/20

DRG No.	Sheet 1 of 1	Rev
141634-00-004-ML002		2

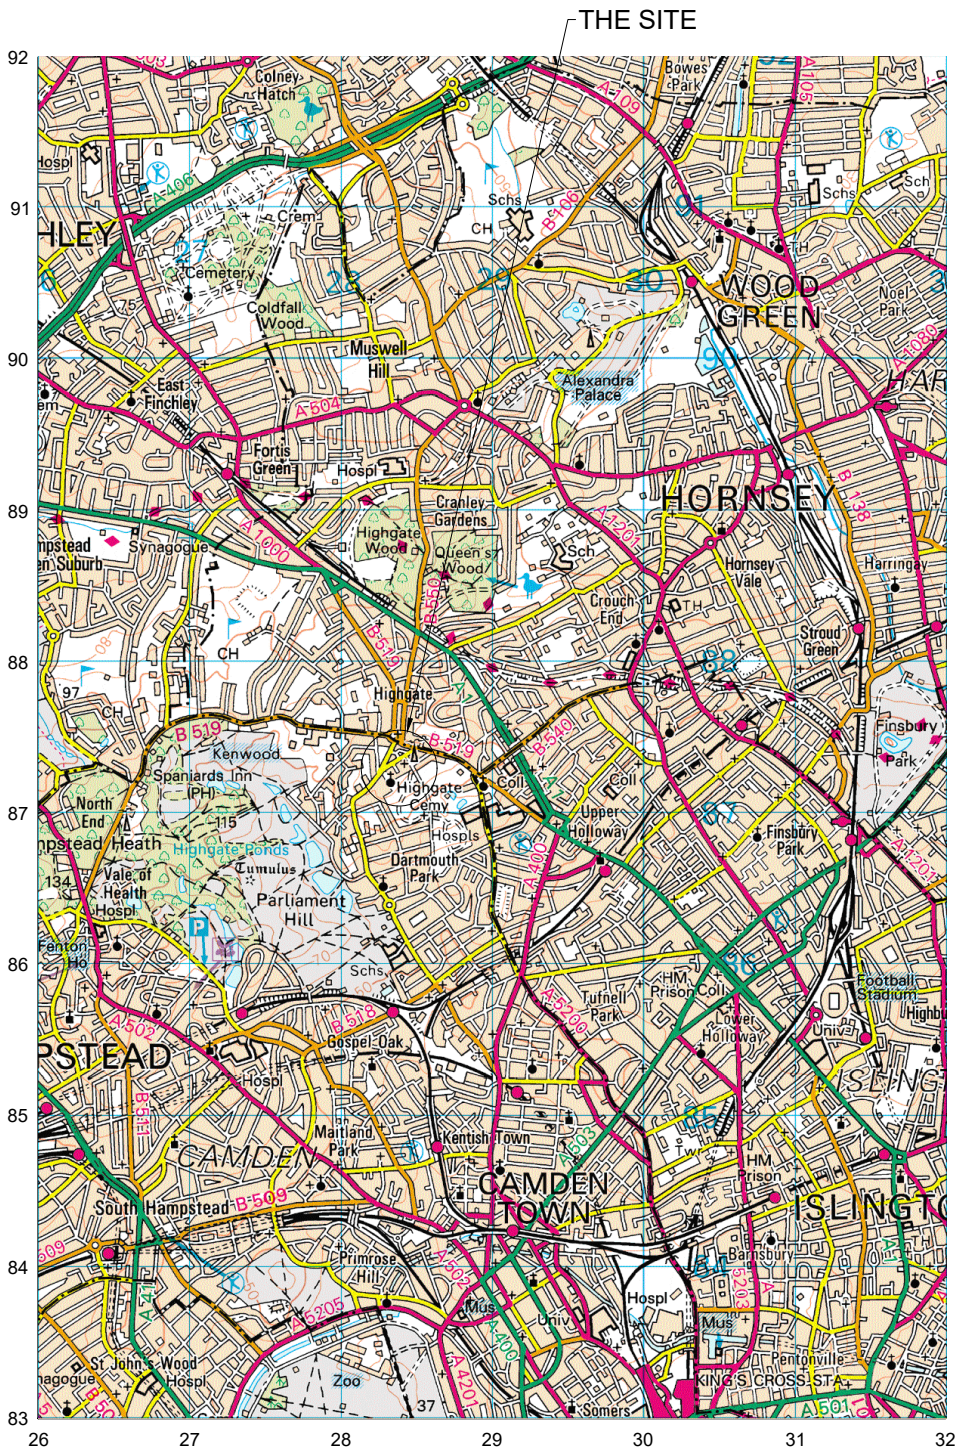

LOCATION PLAN
SCALE 1:50,000

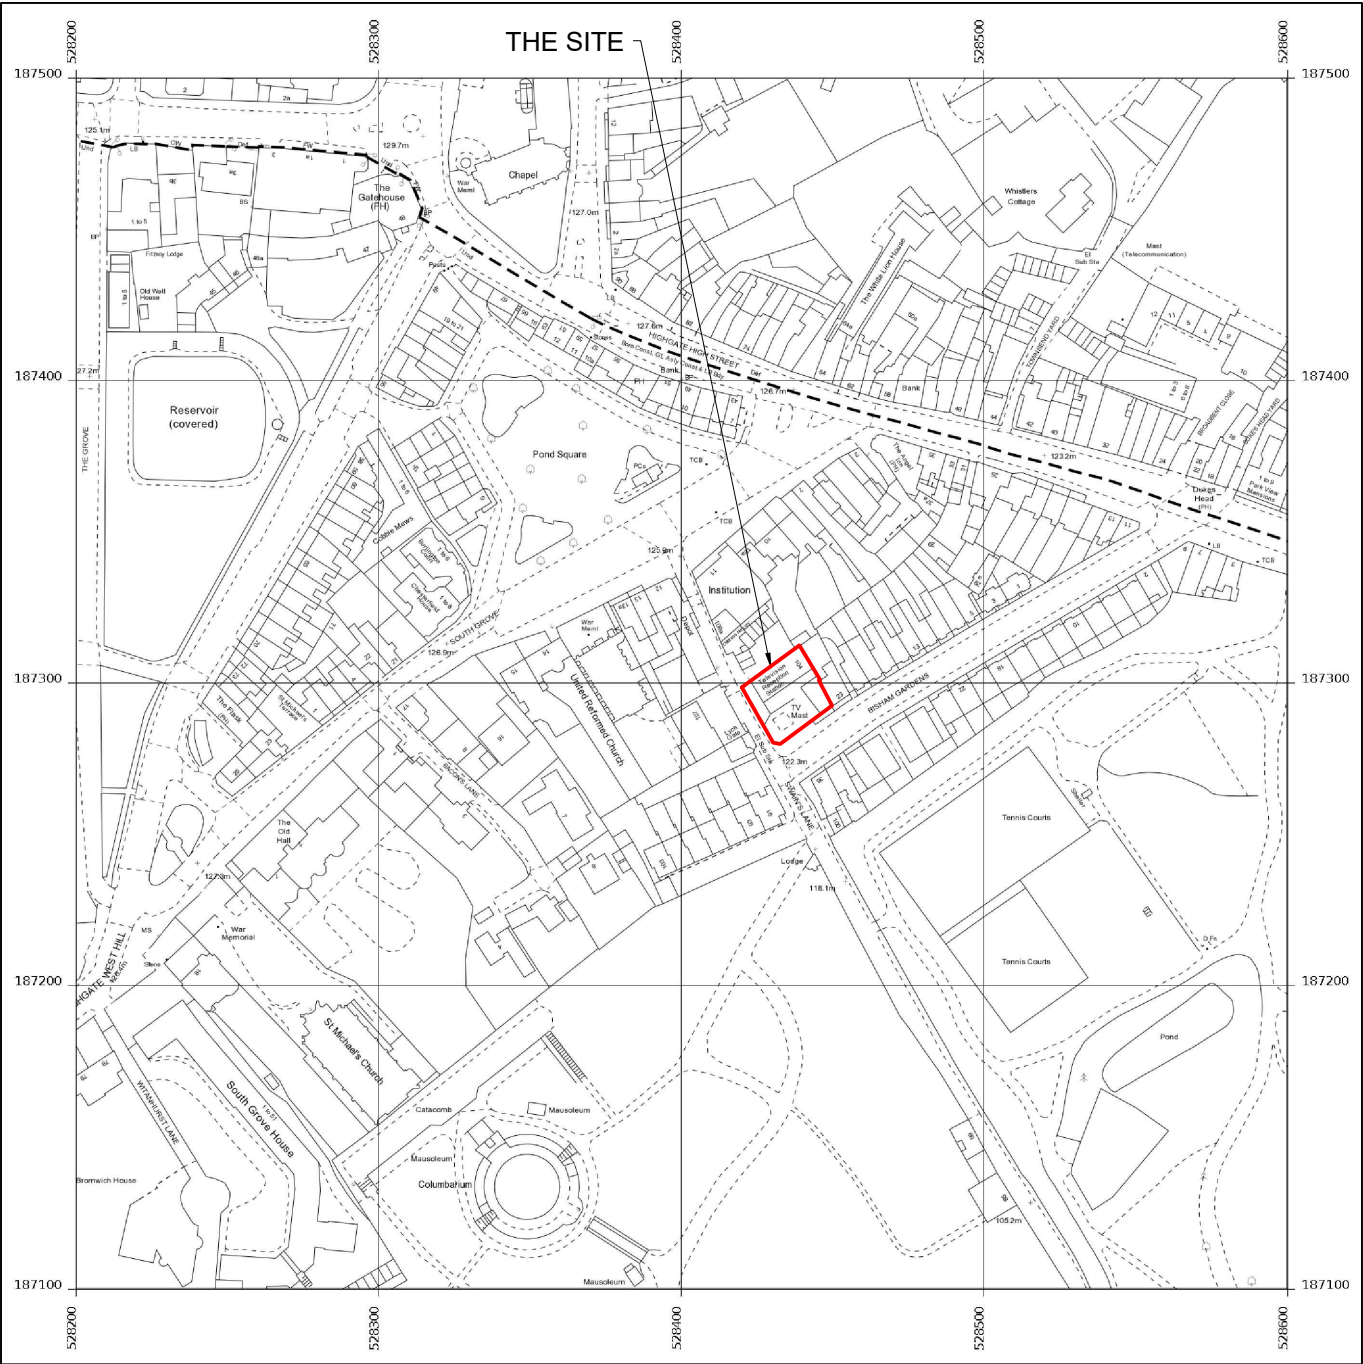

LOCATION PLAN
SCALE 1:2500