


19904223

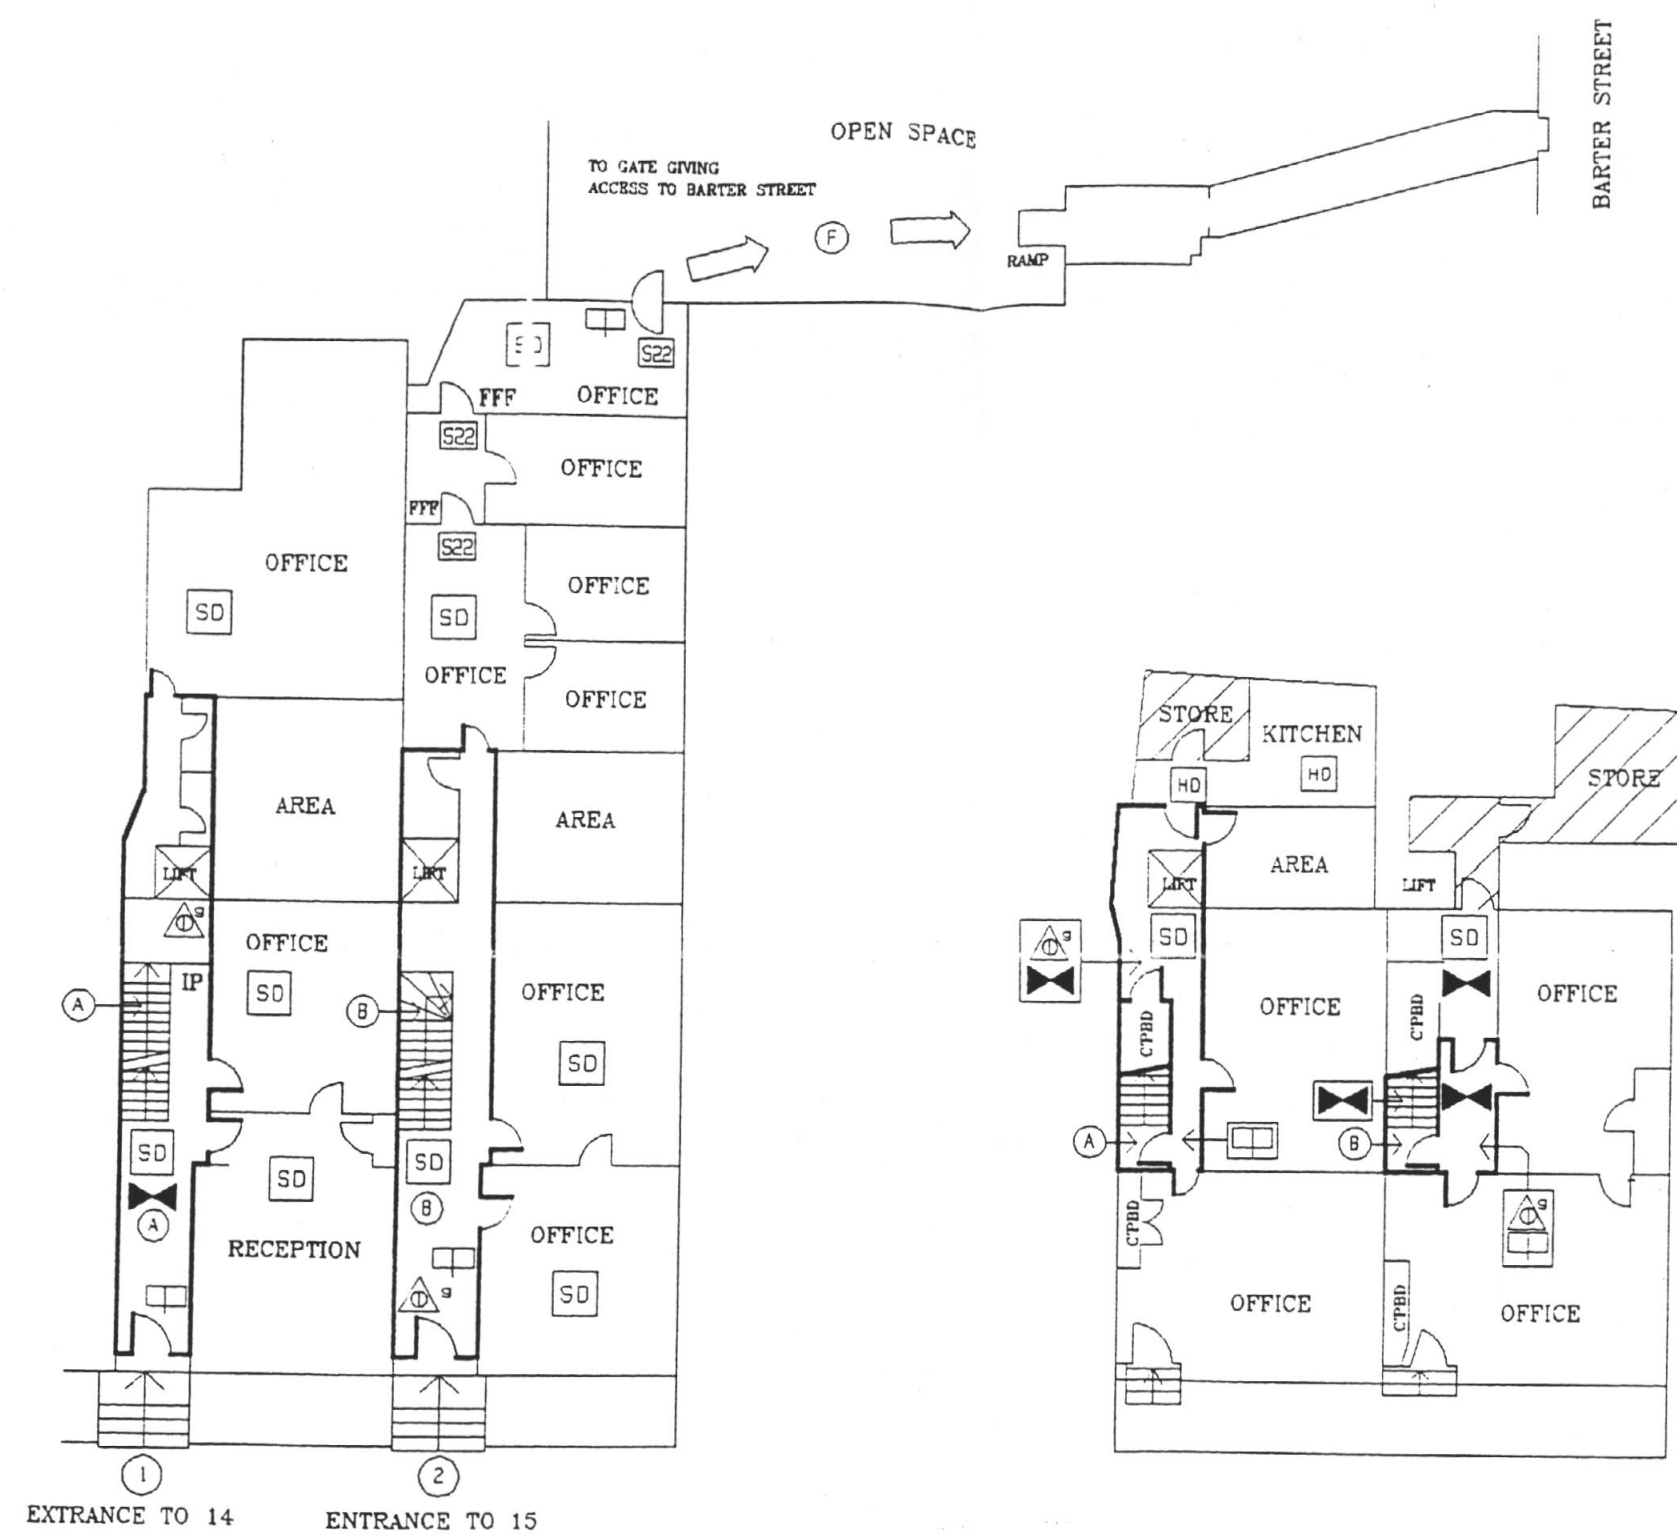

GROUND FLOOR

BASEMENT

LONDON BOROUGH OF CAMDEN
TOWN AND COUNTRY PLANNING ACTS
29 APR 1999
PLANS APPROVED
ON BEHALF OF THE COUNCIL



↑
Denotes upward
direction of
staircase.



L F C D A
LONDON FIRE BRIGADE

File Ref: FS/N/02/13779
Address: 14/15 SOUTHAMPTON PLACE
LONDON
WC1

Plan No: 1 OF 2
Drawn By: J BUNNEY
Date: 8/7/93
PRG N°: 1943/2

Scale: 1:200
Amend No:
Amend Date: