




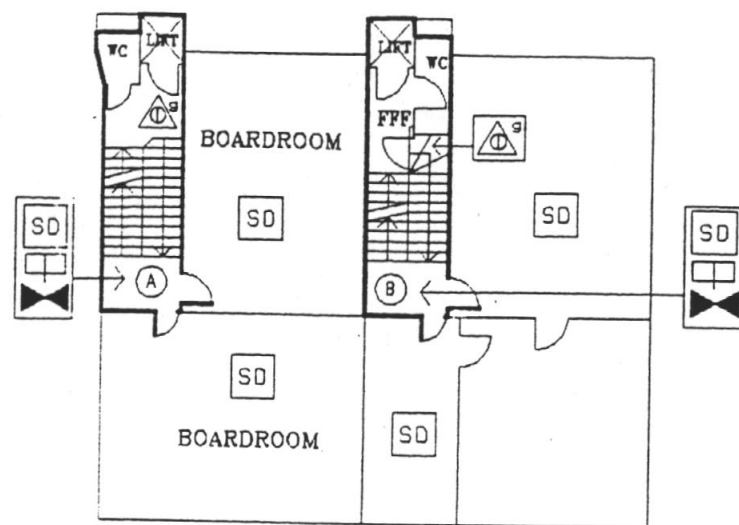

FIRST FLOOR

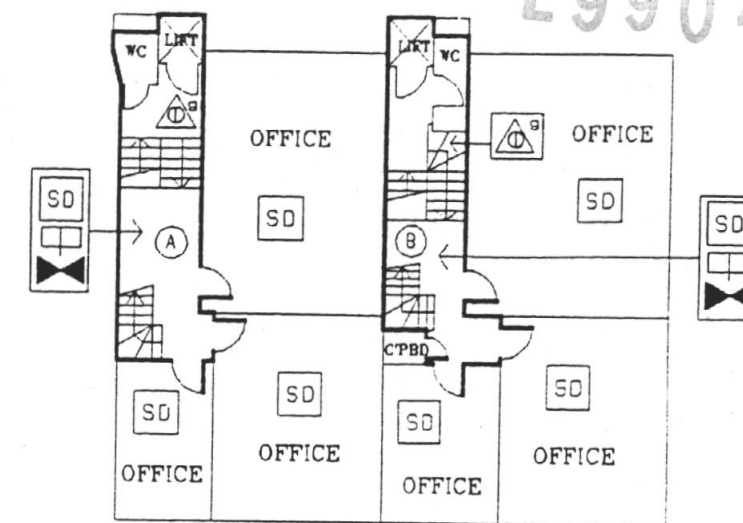


THIRD FLOOR

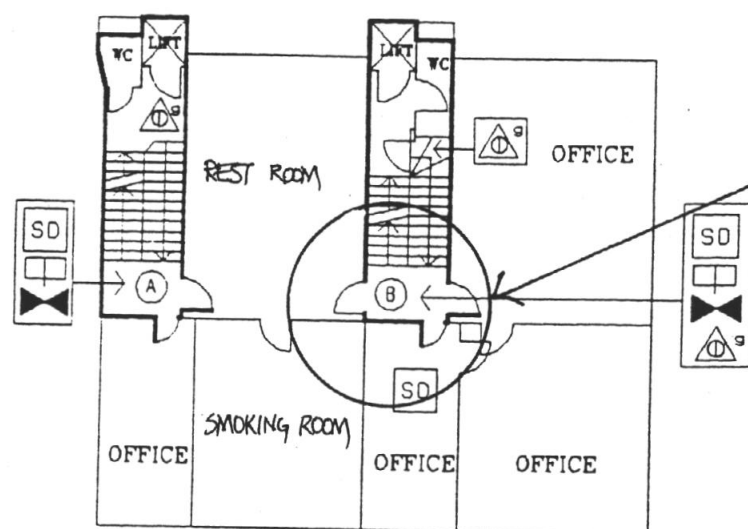


SECOND FLOOR


SEE DRAWING NO 1943/1 FOR
ENLARGED DETAIL OF ROOM
LOCATIONS & ALTERATIONS
PROPOSED TO DOOR X.

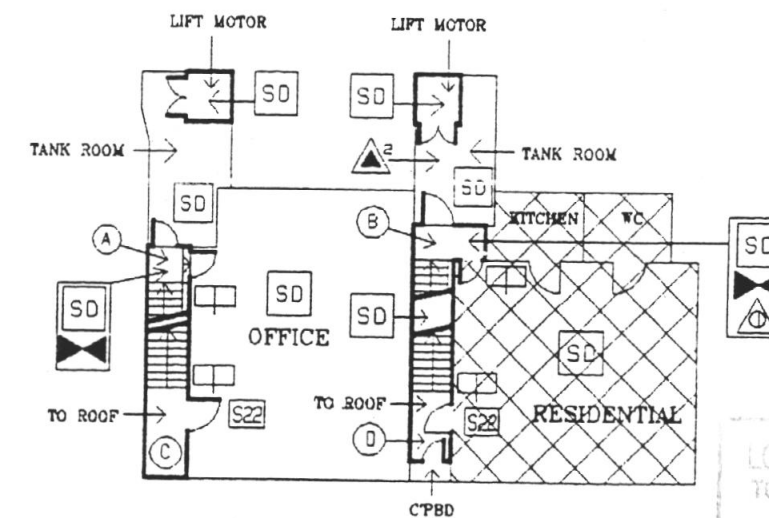

FOURTH FLOOR

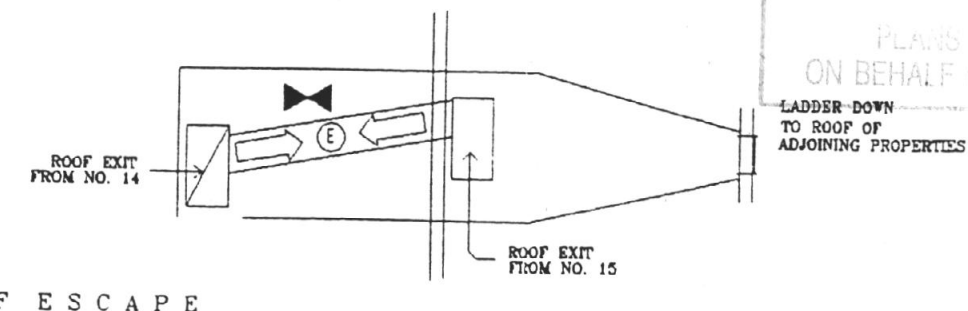

ROOF ESCAPE

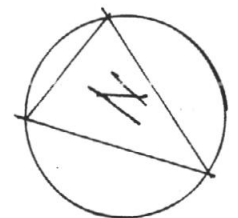

LONDON BOROUGH OF CAMDEN
TOWN AND OF COUNCIL
20 APR 1993
PLANS APPROVED
ON BEHALF OF THE COUNCIL

Denotes upward
direction of
staircase.



L F C D A
LONDON FIRE BRIGADE

File Ref: FS/N/02/13779
Address: 14/15 SOUTHAMPTON PLACE
LONDON
WC1

Plan No: 2 OF 2
Drawn By: J BUNNEY
Date: 9/7/93
DRG No: 1943/3

Scale: 1:200
Amend No:
Amend Date: