


SECTION MM  
PROPOSED

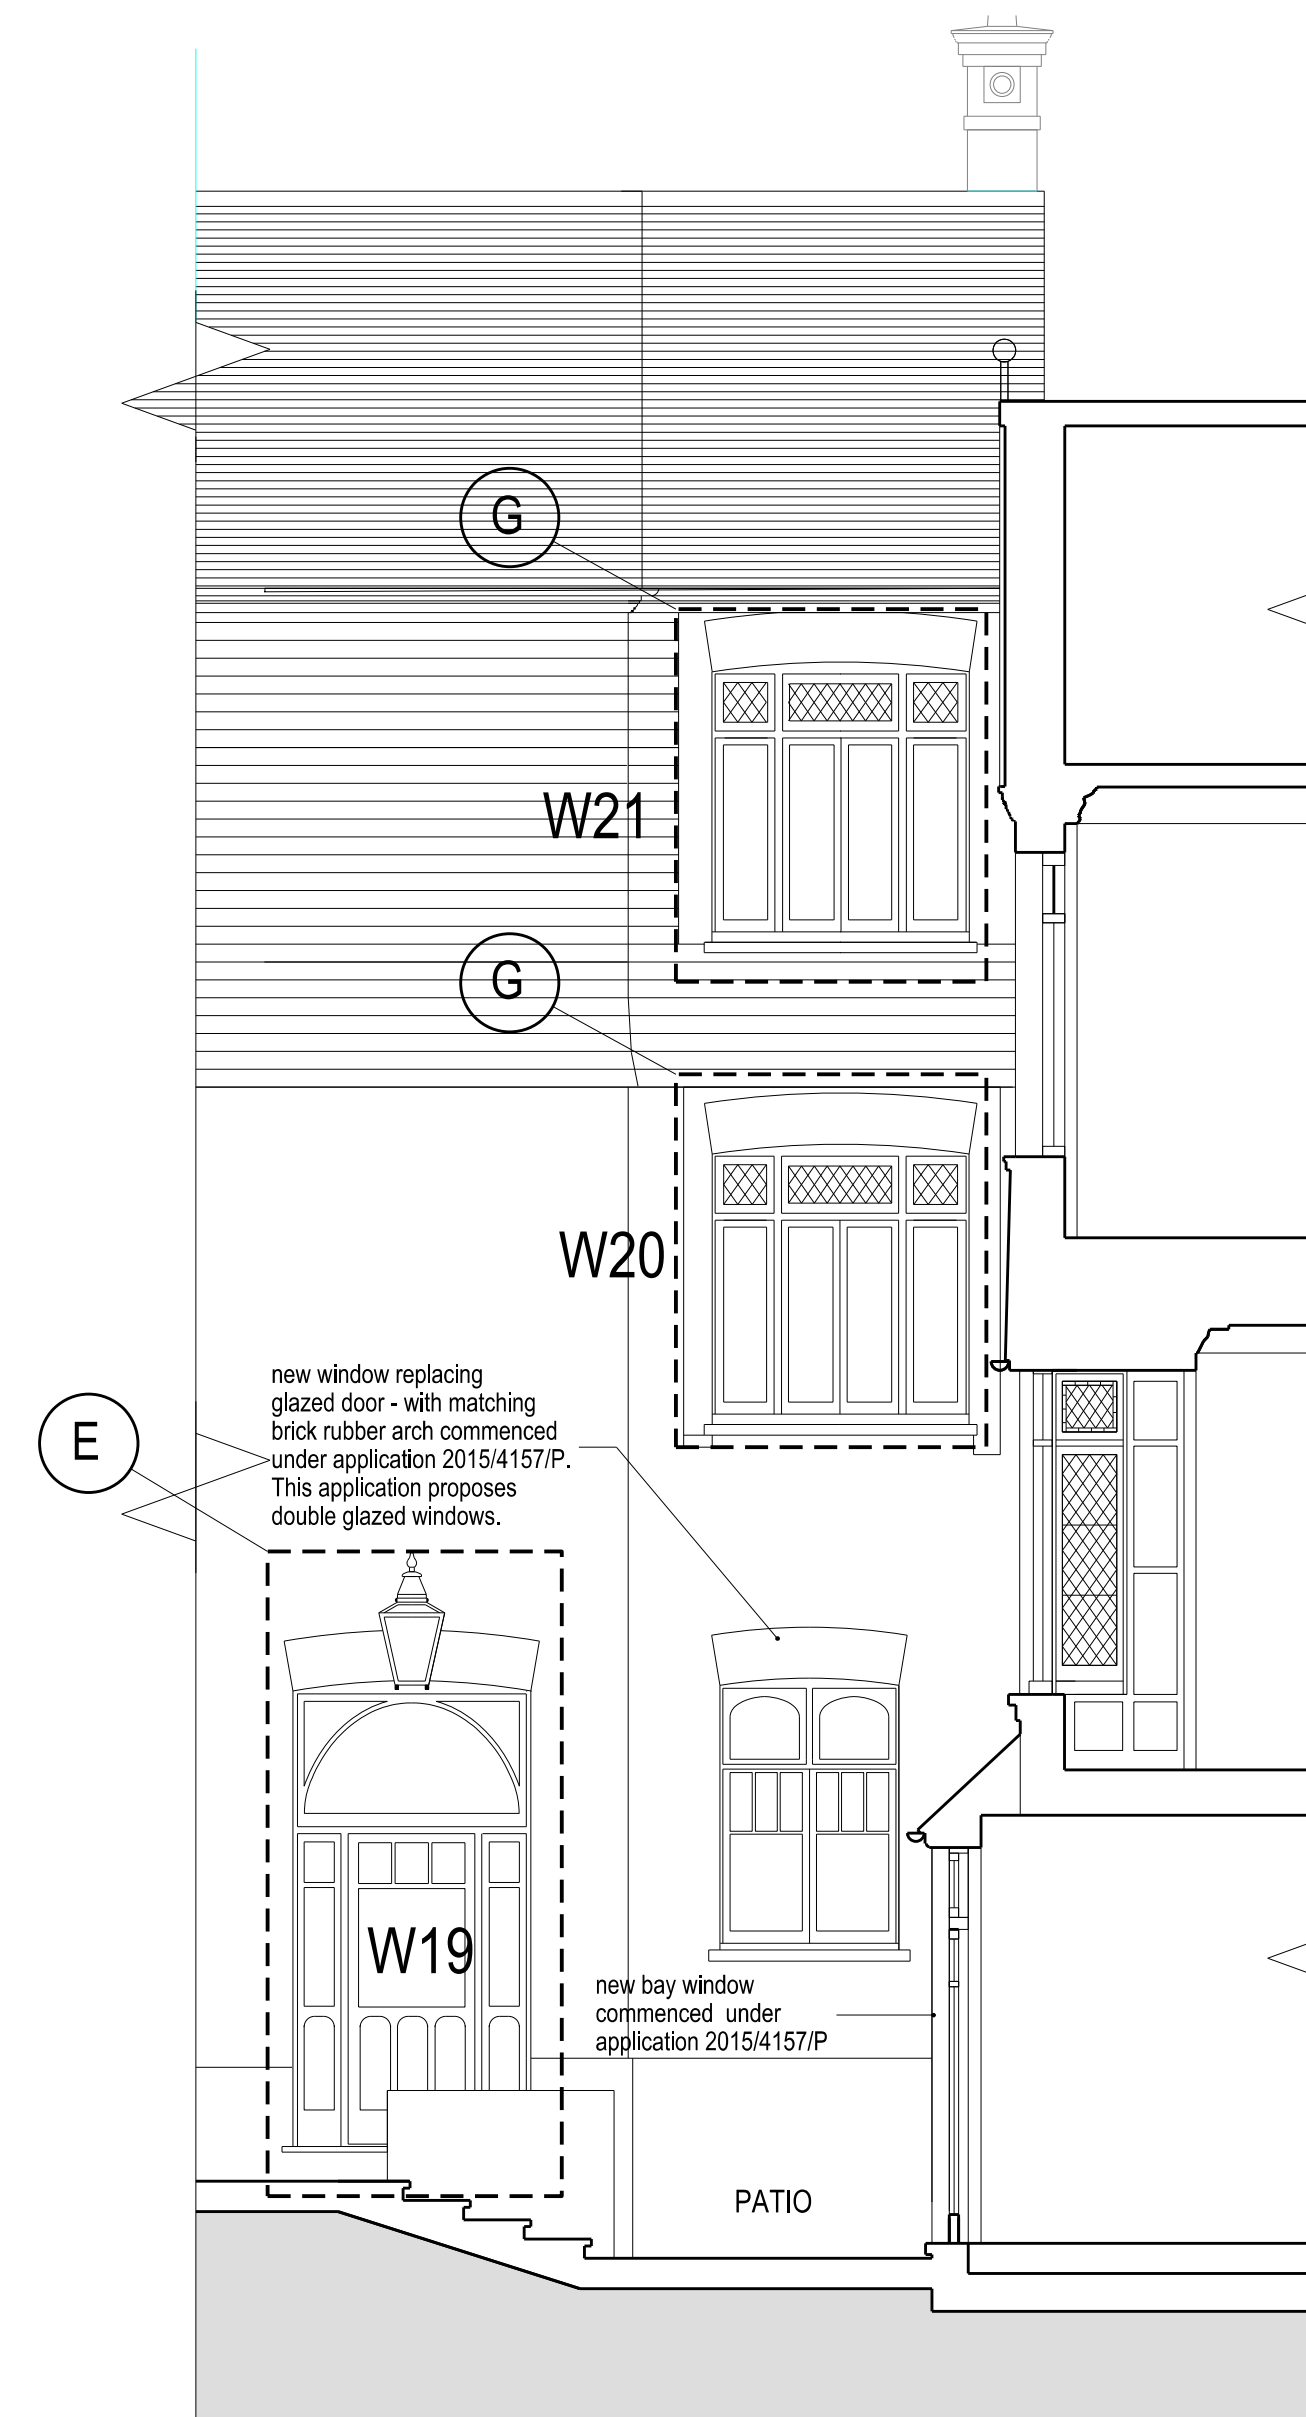

SECTION NN  
PROPOSED

THIS APPLICATION CONCERNS THE  
INSTALLATION OF REPLACEMENT  
TIMBER WINDOWS



Client:  
Private

Title:  
Sections MM & NN PROPOSED

Project:  
8 Pilgrim's Lane

**ungar**  
ARCHITECTS

101-103 Heath Street, London NW3 6SS  
office@ungararchitects.com  
T: +44 (0)20 7431 7547  
www.ungararchitects.com

Status:  
**PLANNING**  
Project Number: 117  
Date: 16/04/2020  
Scale @ ISO A1: 1:50  
Drawing Number: 117\_A\_WIN\_02  
Revision: -

-	11/06/2020	Planning	PU
Revision:	Date:	Revision Description:	Check: