



A - Garden Levels prior to any onsite works

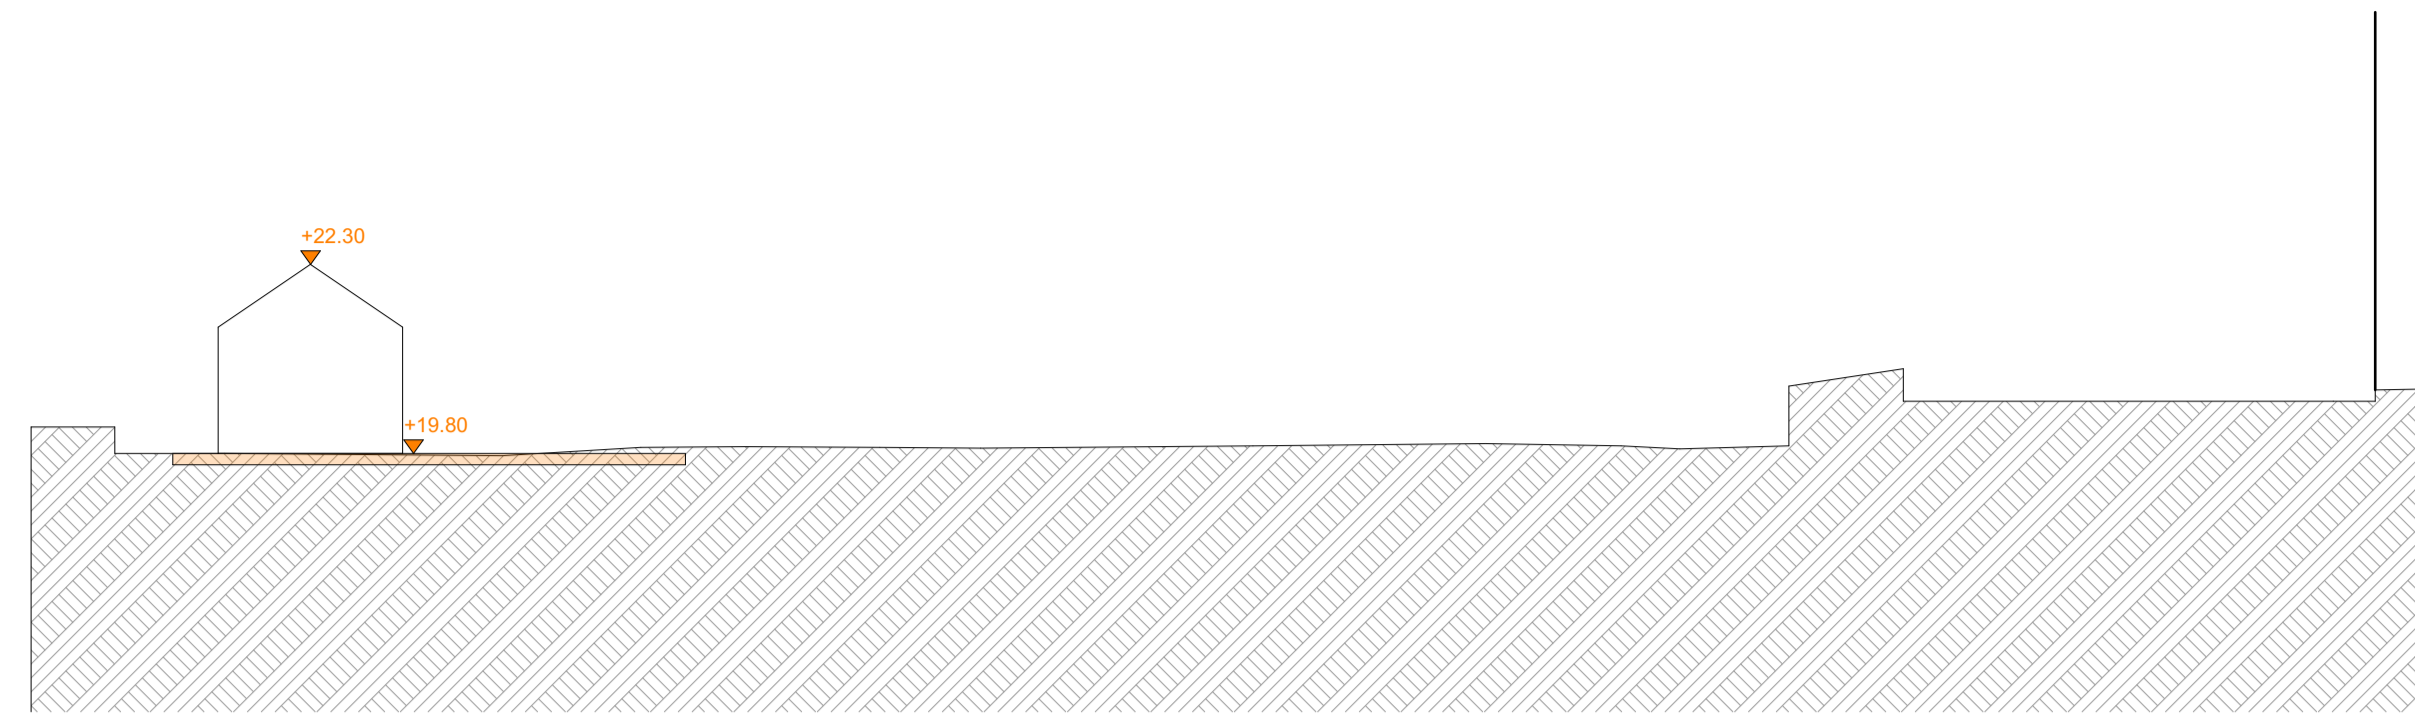


A - Proposed outbuilding overlaid on existing garden levels prior to onsite works

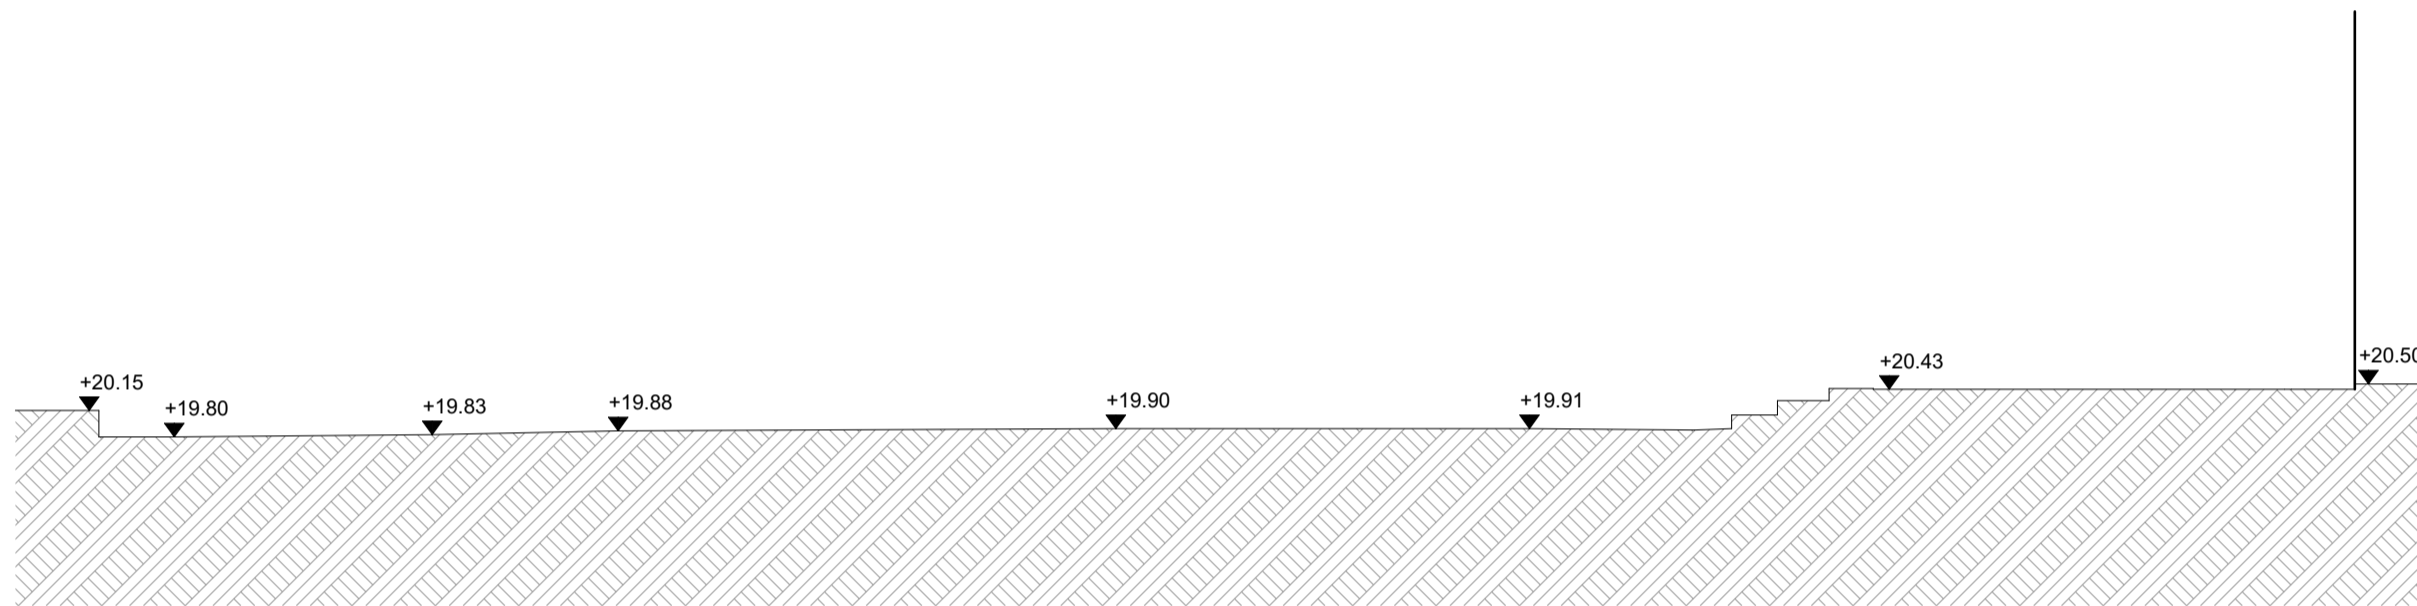


B - Garden Levels prior to any onsite works




B - Proposed outbuilding overlaid on existing garden levels prior to onsite works

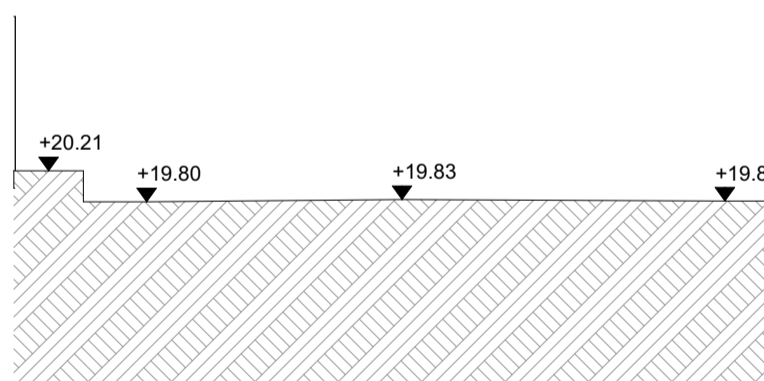

C - Garden Levels prior to any onsite works

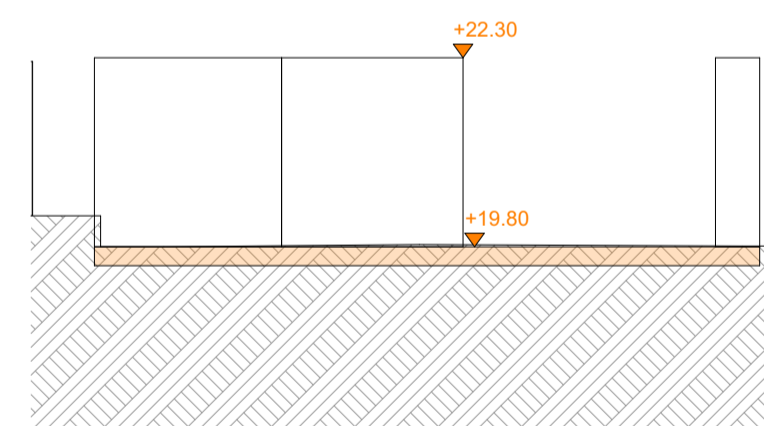

C - Proposed outbuilding overlaid on existing garden levels prior to onsite works

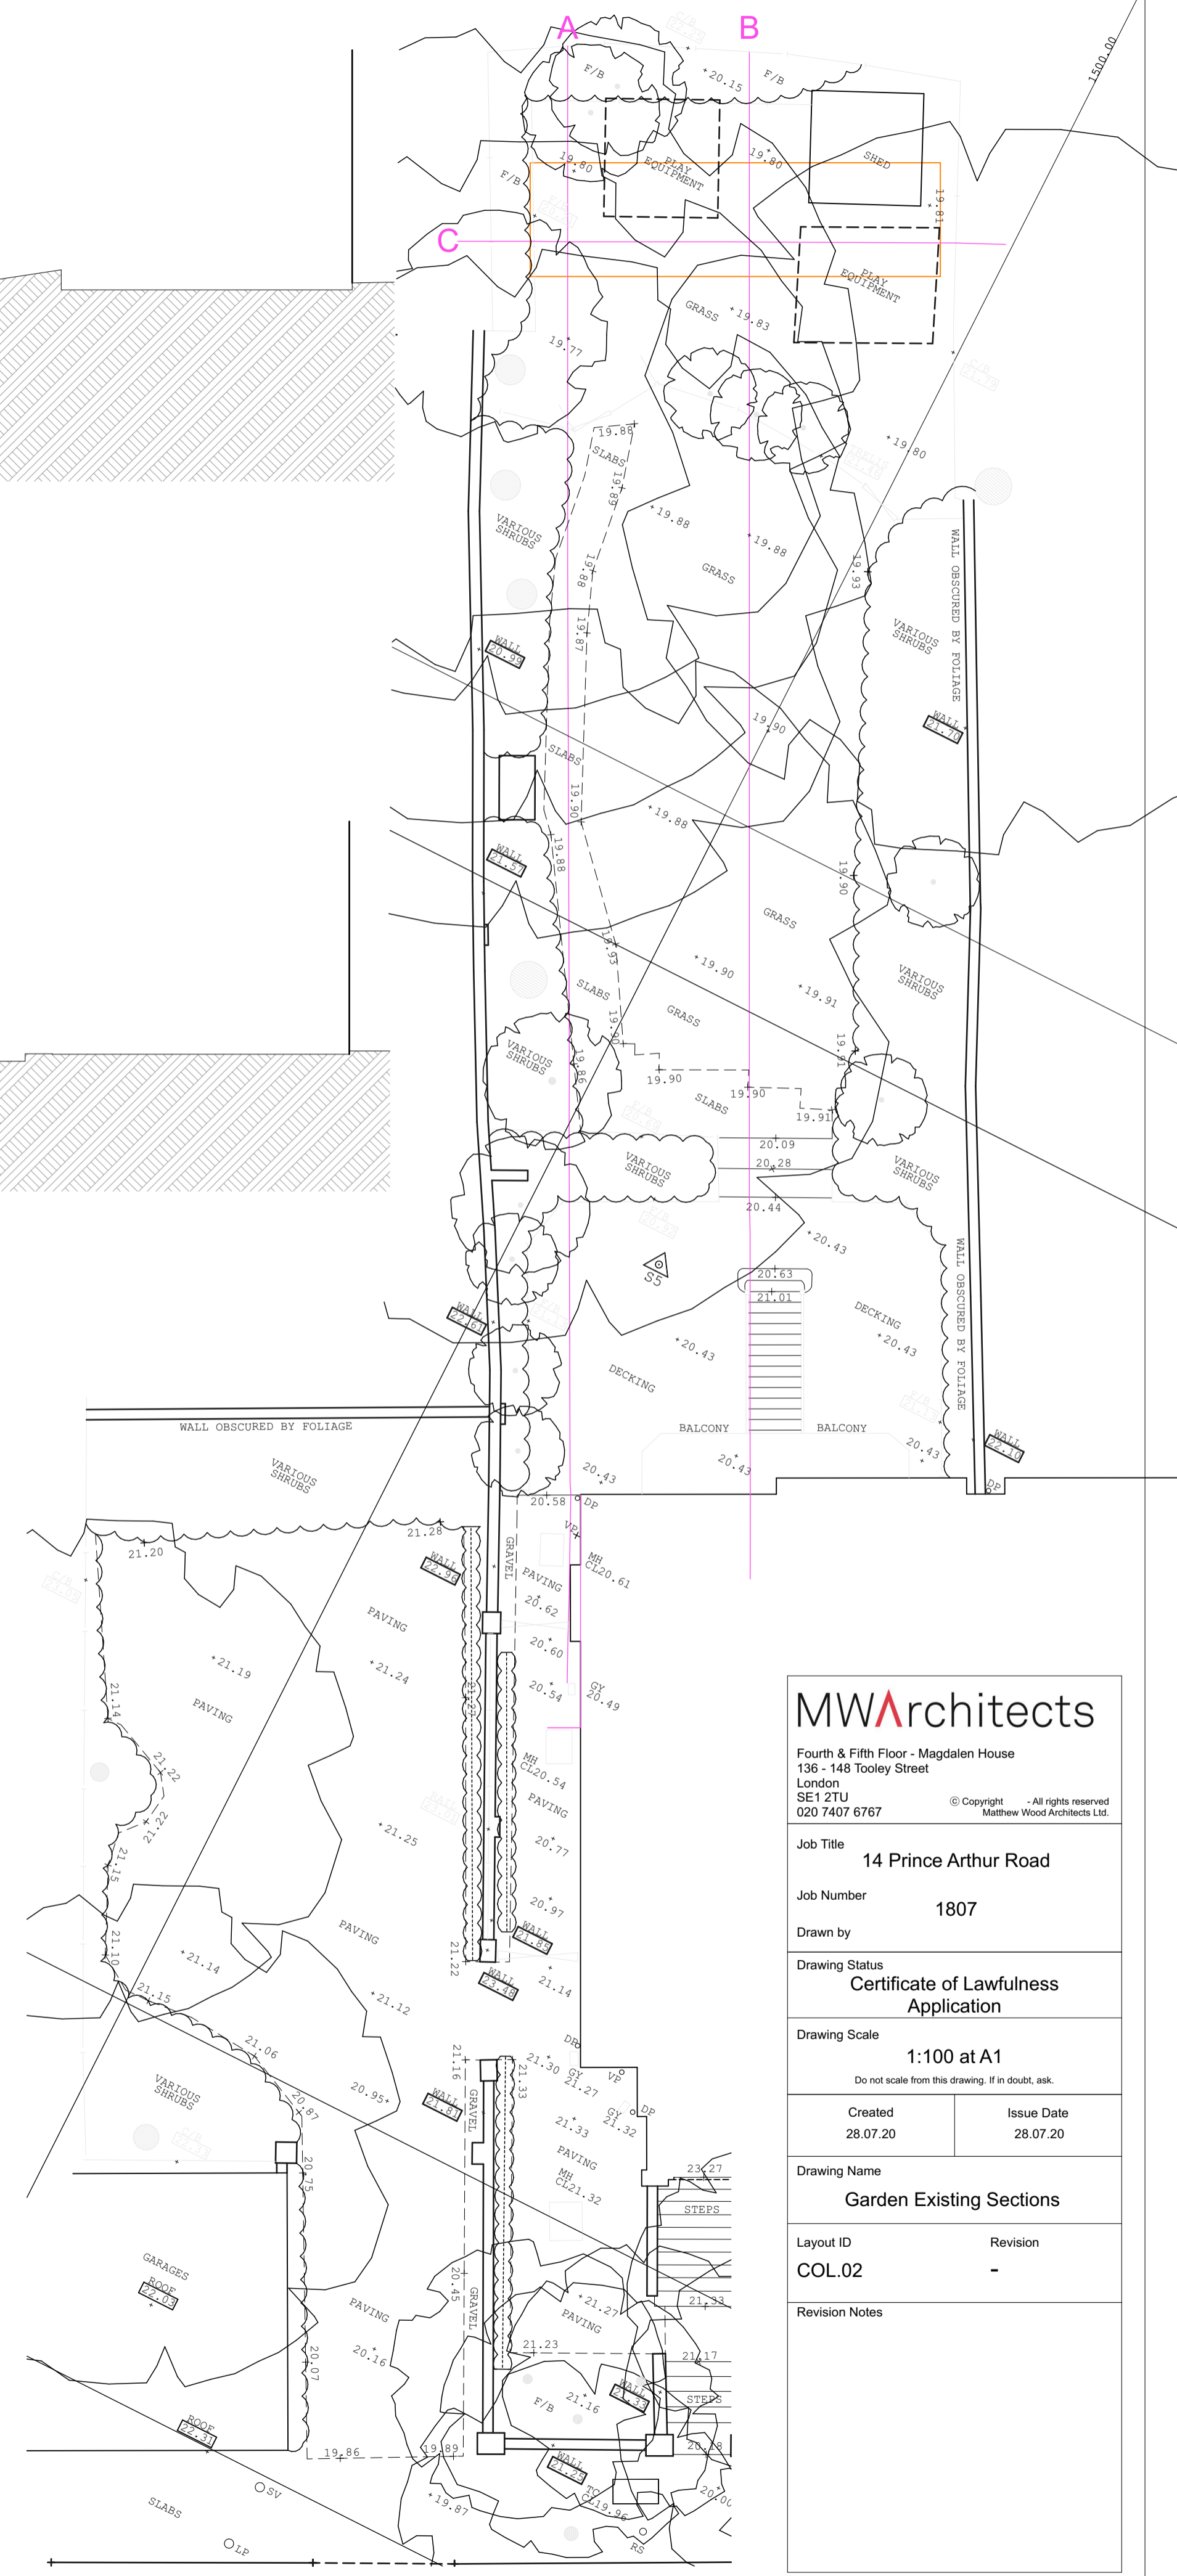

MWArchitects

Fourth & Fifth Floor - Magdalen House
136 - 148 Tooley Street
London
SE1 2TU
020 7407 6767

© Copyright - All rights reserved
Matthew Wood Architects Ltd.

Job Title
14 Prince Arthur Road

Job Number
1807

Drawn by

Drawing Status
Certificate of Lawfulness Application

Drawing Scale
1:100 at A1
Do not scale from this drawing. If in doubt, ask.

Created
28.07.20

Issue Date
28.07.20

Drawing Name
Garden Existing Sections

Layout ID
COL.02

Revision
-

Revision Notes