



**Note**  
This drawing is not to be scaled. Use figured dimensions only. All dimensions are to be checked on site and any discrepancies, errors or omissions are to be reported to the architect prior to commencement of works.

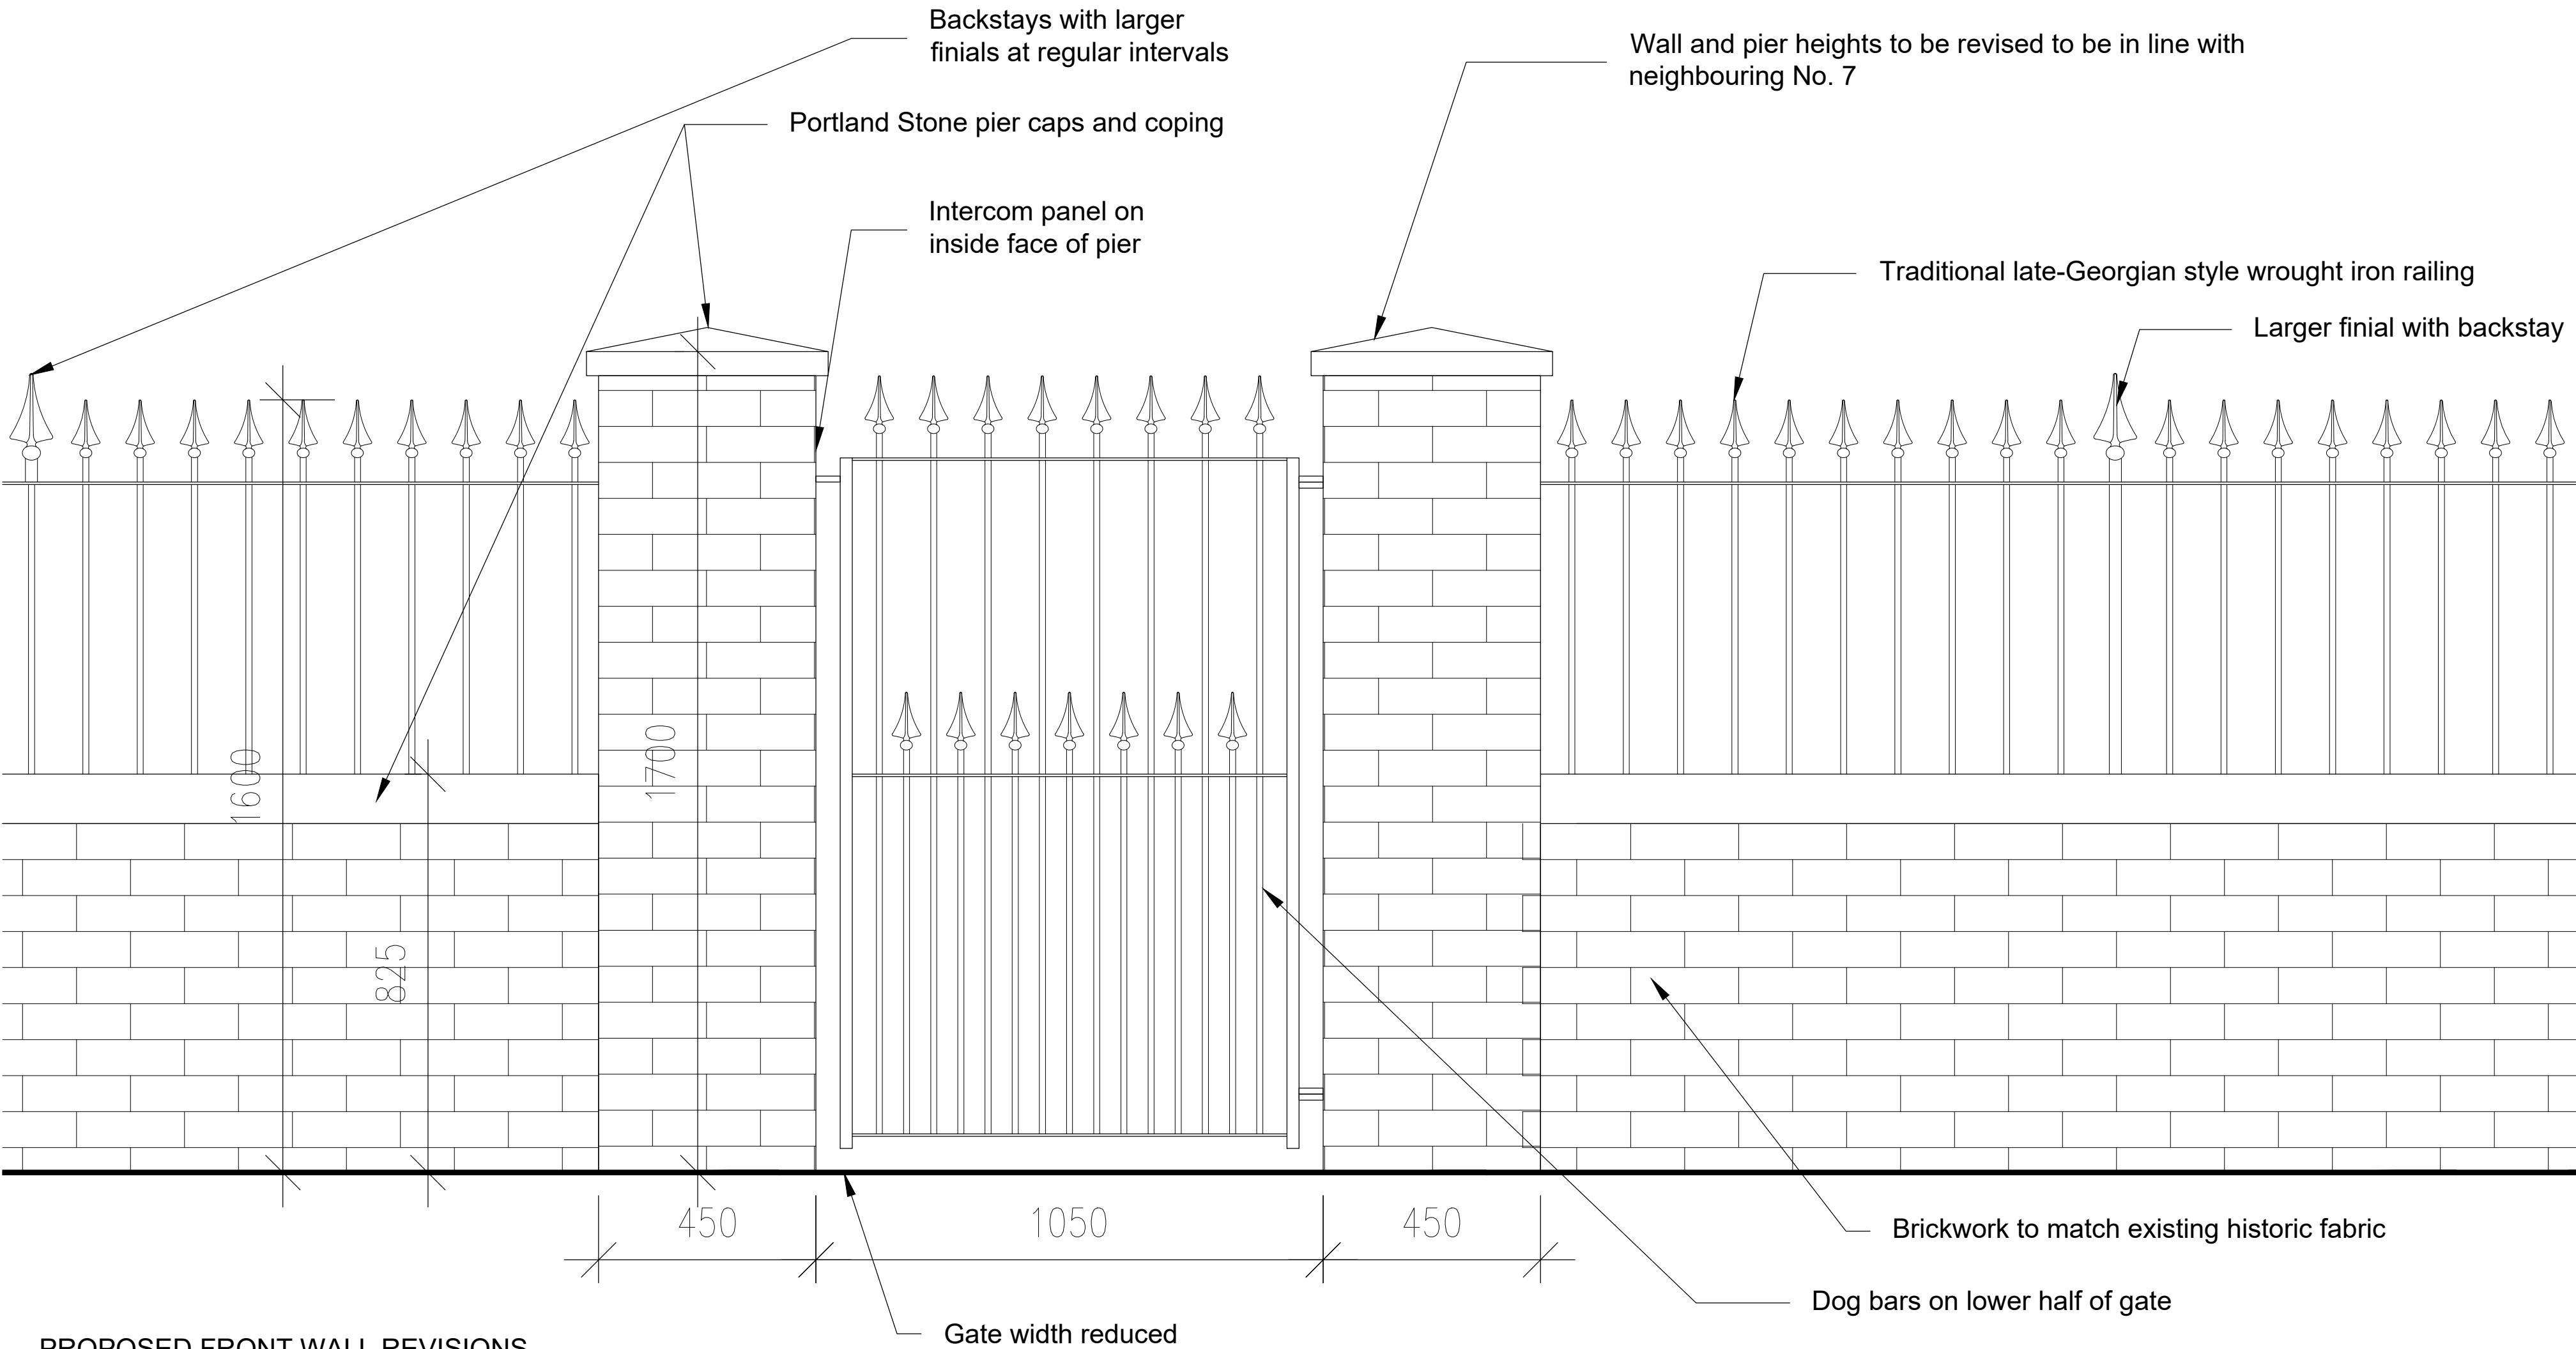


PROPOSED FRONT WALL REVISIONS

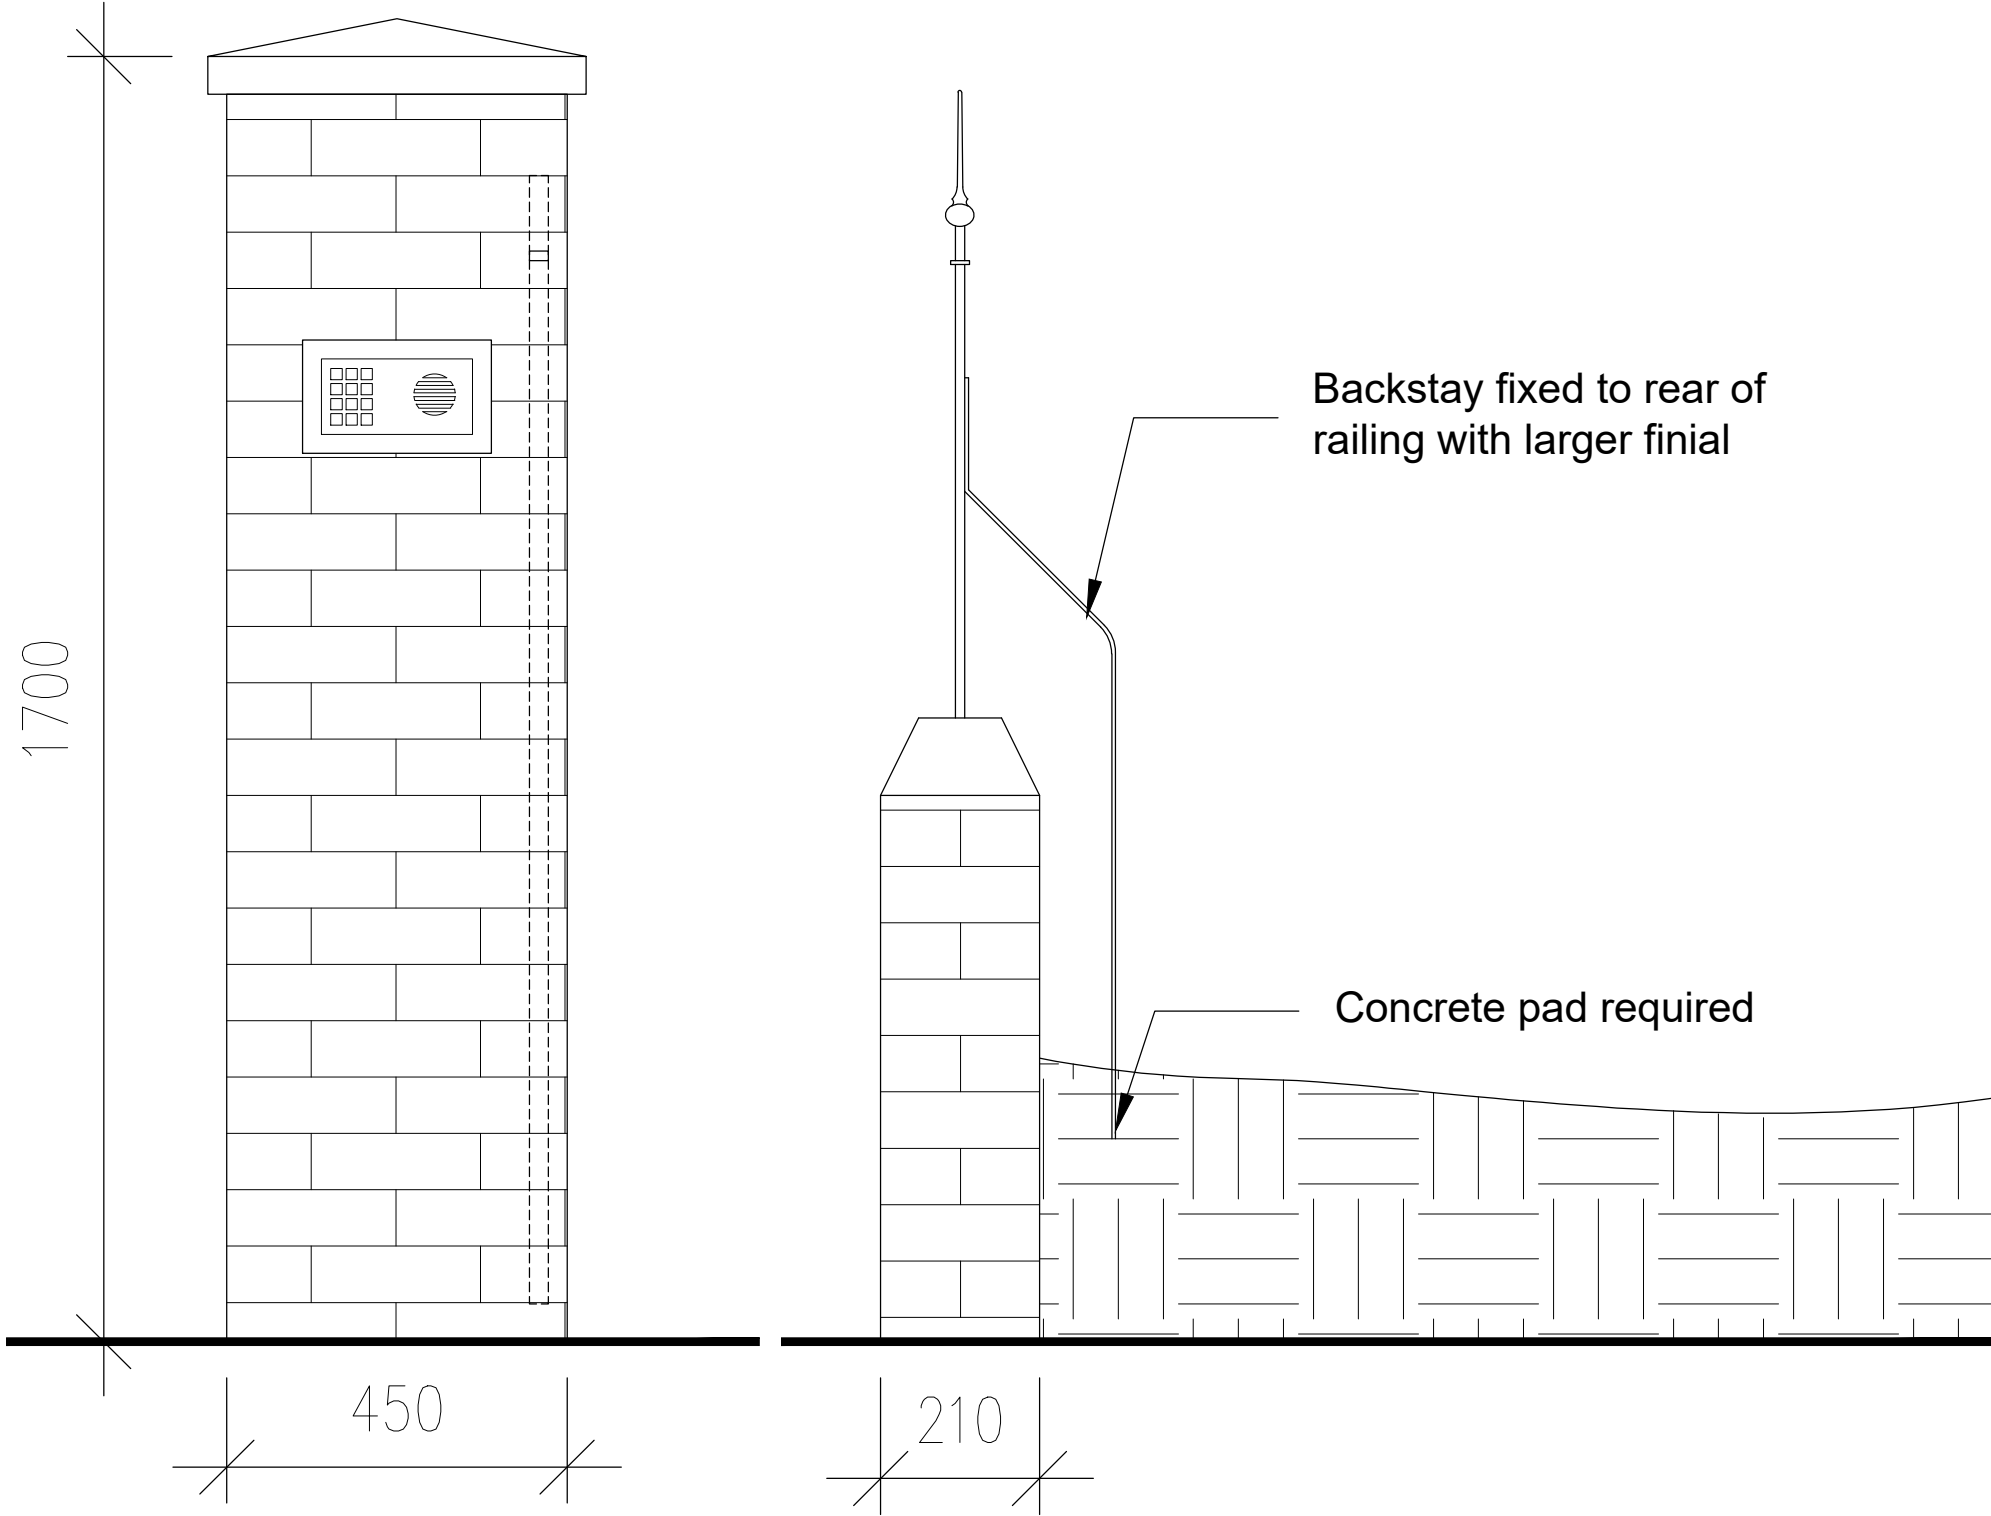

PROPOSED GATE PIER SIDE FACE

PROPOSED BACKSTAY

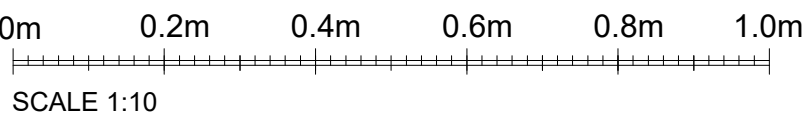

ALL DIMENSIONS APPROXIMATE

SCHEME DESIGN SUBJECT TO  
STRUCTURAL ENGINEER / SERVICES ENGINEER,  
& PLANNERS COMMENT

**FOR PLANNING**

1 B 12/07/20 1 Backstay detail added, gate reduced in width 1 BC 1  
1 A 12/07/20 1 Revised following planner comments 1 BC 1

**BB PARTNERSHIP** LTD

CHARTERED ARCHITECTS

Studios 33-34, 10 Hornsey St, London. N7 8EL  
Tel 020 7336 8555 - e-mail - architect@bbpartnership.co.uk

client		
project 9 Pilgrim's Lane, Hampstead, London NW3 1SJ		
drawing Proposed Front Wall Revision		
date May 20	scale 1:10@A1/1:20@A3	drawn by HY
drg.no. FZD_230	revision B	

© 2018 BB PARTNERSHIP LIMITED - ALL RIGHTS RESERVED  
DO NOT SCALE - CHECK ALL DIMENSIONS ON SITE