


DO NOT SCALE OFF THIS DRAWING. DIMENSIONS, AREA AND LEVELS ARE ONLY APPROXIMATE AND SUBJECT TO SITE SURVEY. ALL DIMENSIONS TO BE CHECKED ON SITE. ANY DISCREPANCIES OR VARIATIONS TO BE REPORTED TO THE ARCHITECT BEFORE WORK COMMENCES.

THIS DRAWING TO BE READ IN CONJUNCTION WITH THE SPECIFICATION, WHERE PROVIDED, AND ALL RELEVANT CONSULTANTS DRAWINGS AND / OR SPECIALISTS DRAWINGS / DOCUMENTS AND ANY DISCREPANCIES OR VARIATIONS ARE TO BE REPORTED TO THE ARCHITECT BEFORE THE AFFECTED WORK COMMENCES.

THIS DRAWING IS PROTECTED BY COPYRIGHT AND MUST NOT BE COPIED OR REPRODUCED WITHOUT THE WRITTEN CONSENT OF CHRIS DYSON ARCHITECTS LLP. NORTH POINTS SHOWN ARE INDICATIVE ©

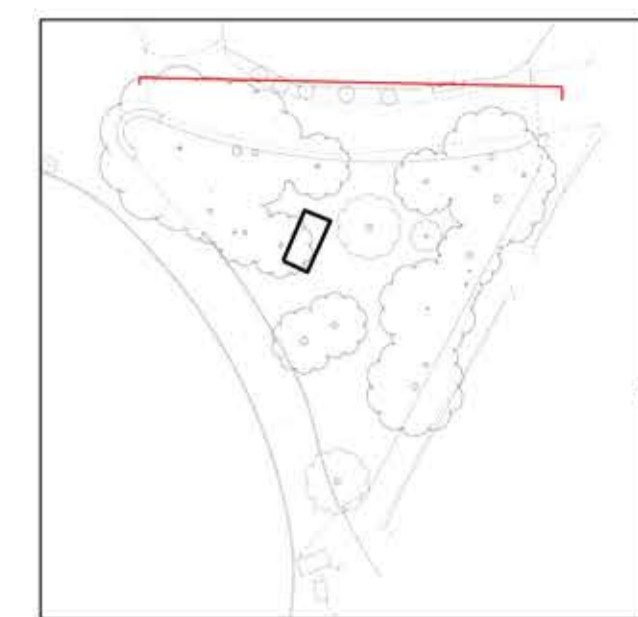


1:500@A1  
EXISTING WOODED AREA PLAN



1 1:75@A1  
ELEVATION

00	01.07.20	PLANNING ISSUE	ED
REV	DATE	NOTES	INT.
PROJECT			
45 HIGHGATE WEST HILL			
DRAWING TITLE			
EXISTING DRIVE ELEVATION			
STATUS			
PLANNING			
DATE	DRAWN	CHECK	SCALE @ A3 1:150
JAN 2018	JR	MW	SCALE @ A1 1:75
PROJECT NUMBER	DRAWING NUMBER	REVISION LETTER	
0417	A	0113	00

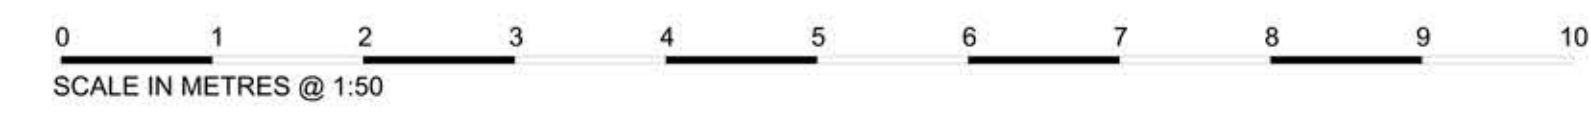

**CHRIS DYSON ARCHITECTS**  
1 FASHION STREET  
SPITALFIELDS  
LONDON E1 6LY  
T: 020 7247 1816  
F: 020 7377 6082  
W: www.chrisdyson.co.uk