


Horn detail

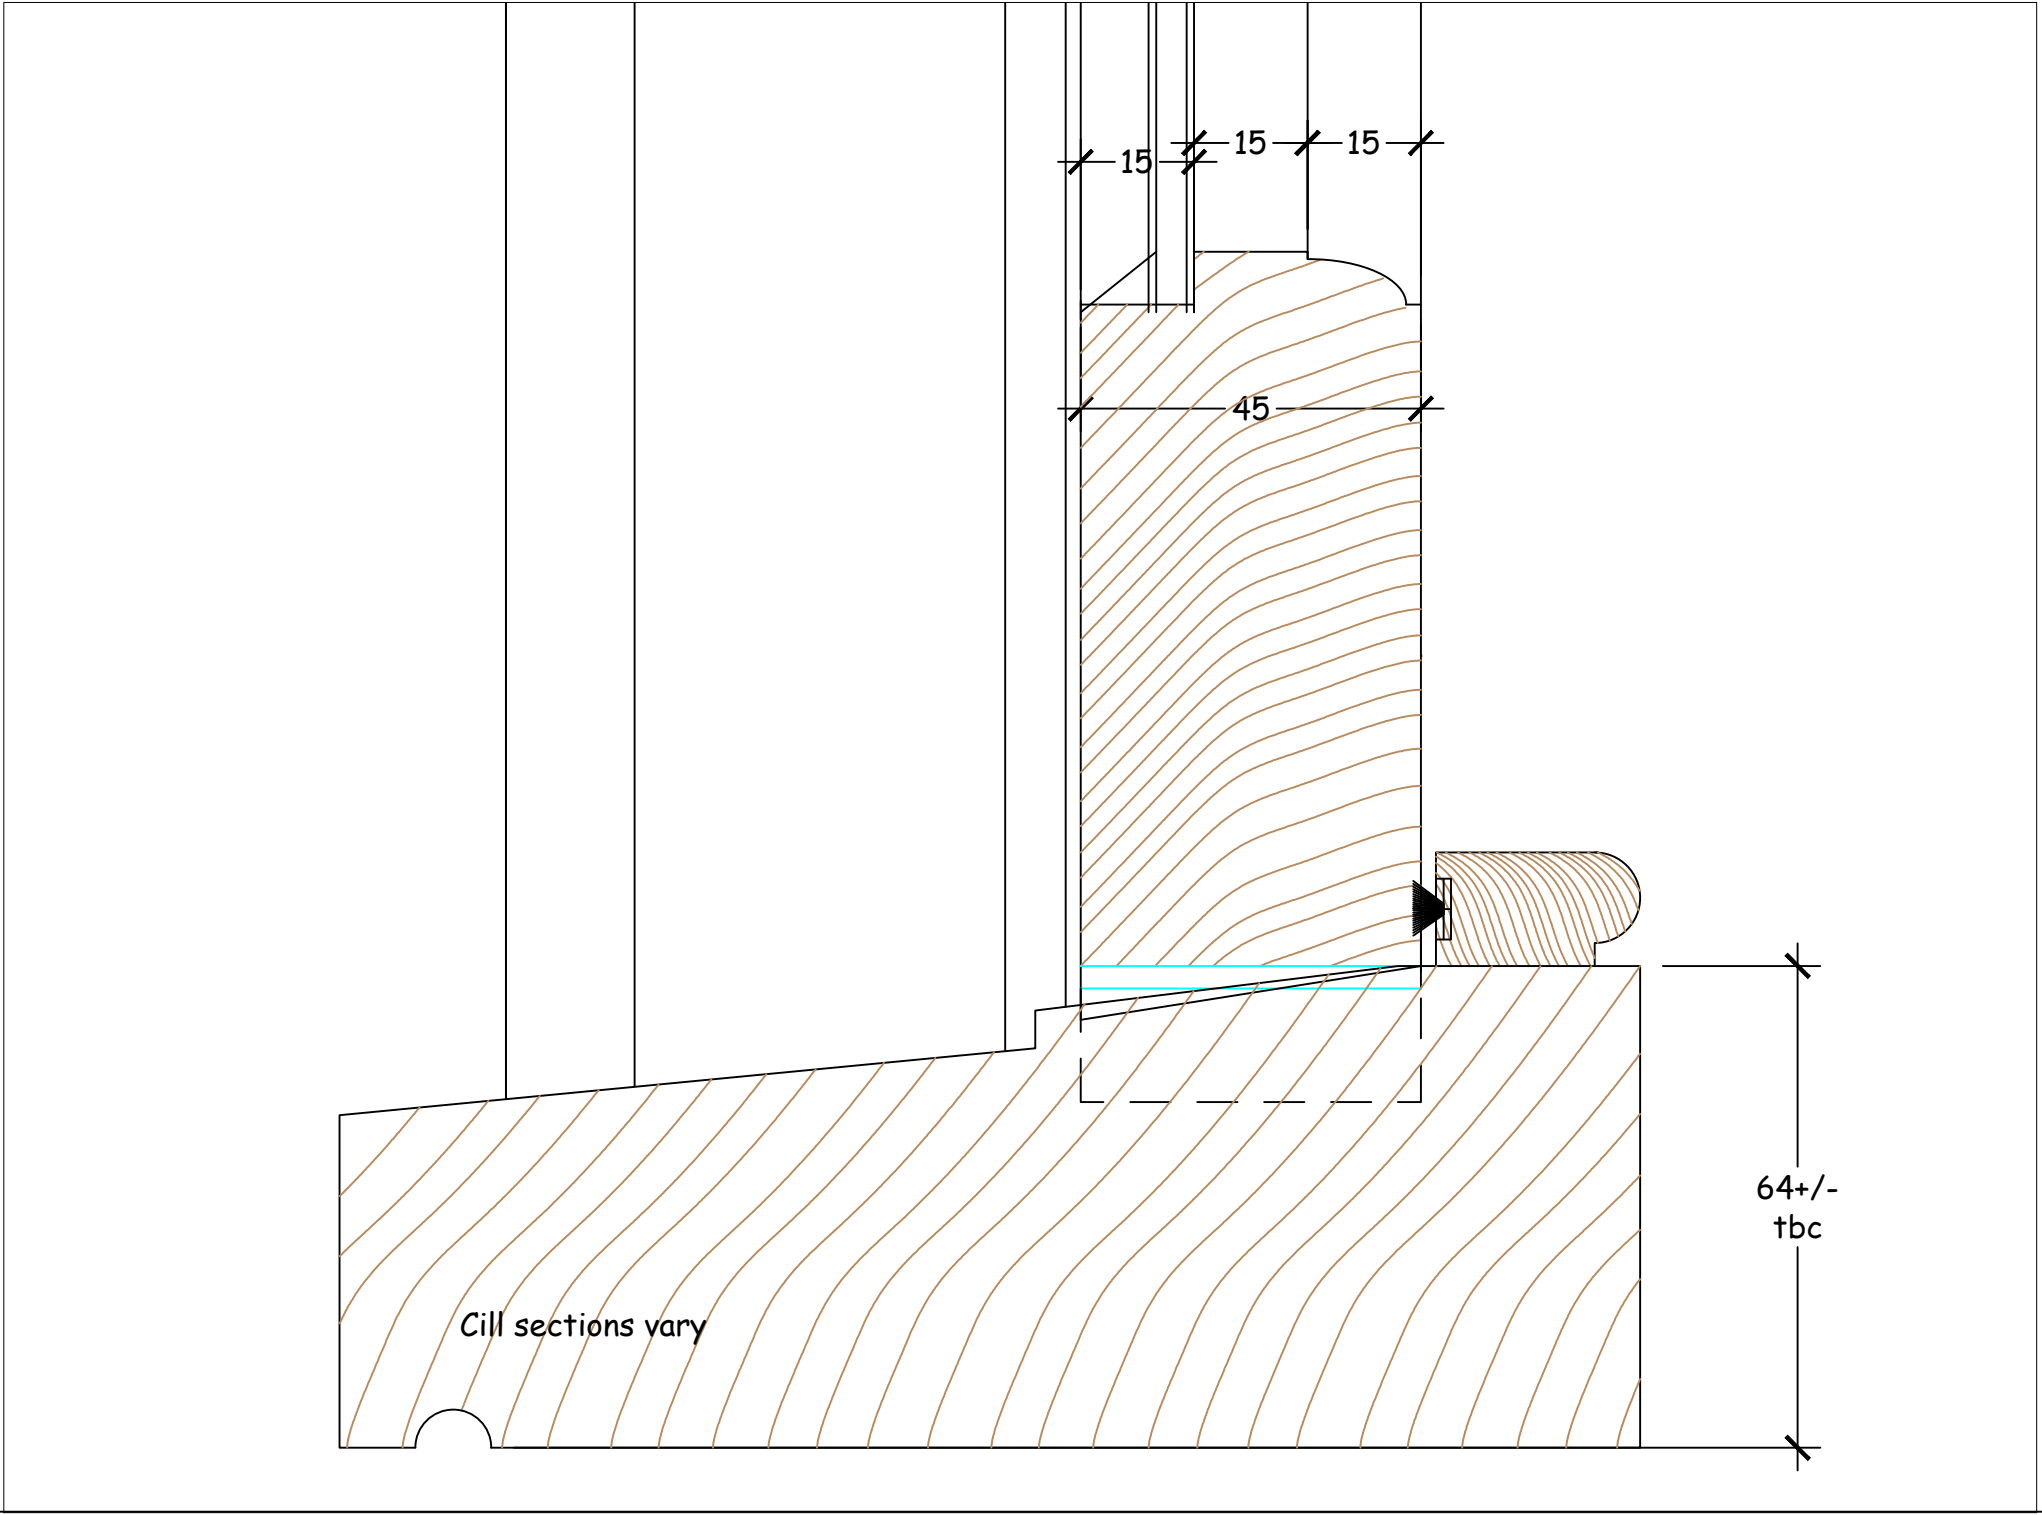

Sashes to be made from Accoya.
Glass to be 4mm toughened float.
Ironmongery to be reused where possible, replaced like for like where not possible.
New staff & parting beads to be used, meeting rails to have draught excluder fitted.

FOR APPROVAL		
ESTABLISHED 1846		
TAVENER		
JOINERY		
188 Iverson Road London NW6 2HL Tel: 020 7328 7111 Fax: 020 7328 1032		
3 Elm Row 3rd floor windows Proposed sections		
Scale 1:20 @ A1	Date 23.07.2020	Drawn I R
Contract No 9958	Drg No 02	Revision *