


Sashes to be made from Accoya.
Glass to be 4mm toughened float.
Ironmongery to be reused where possible, replaced like for like where not possible.
New staff & parting beads to be used, meeting rails to have draught excluder fitted.

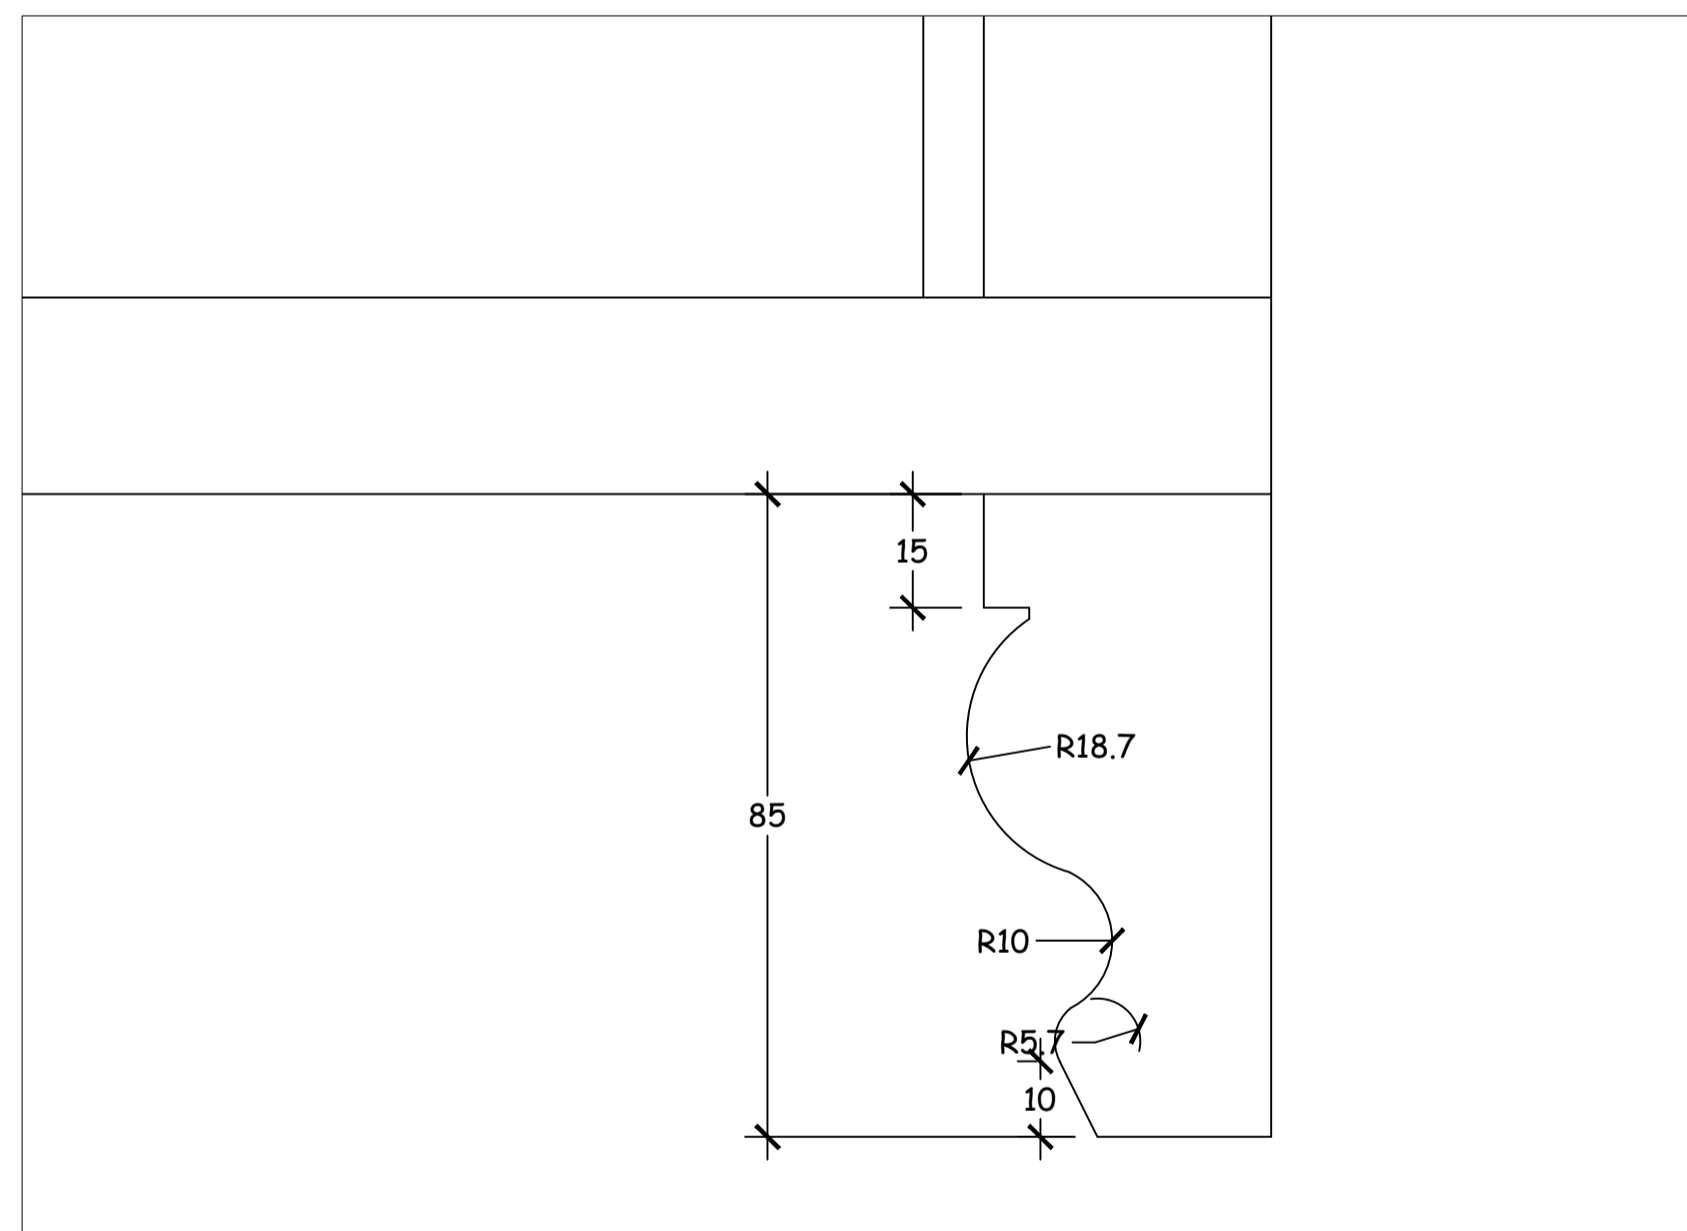

Horn detail

Cill sections vary

FOR APPROVAL

ESTABLISHED 1846

TAVENER

JOINERY

188 Iverson Road
London NW6 2HL
Tel: 020 7328 7111 Fax: 020 7328 1032

3 Elm Row
1st & 2nd floor windows
Proposed sections

Scale 1:20 @ A1	Date 23.07.2020	Drawn I R
Contract No 9958	Drg No 04	Revision *