





1.Existing Elevation (facing Gray's Inn Road)
scale 1:20

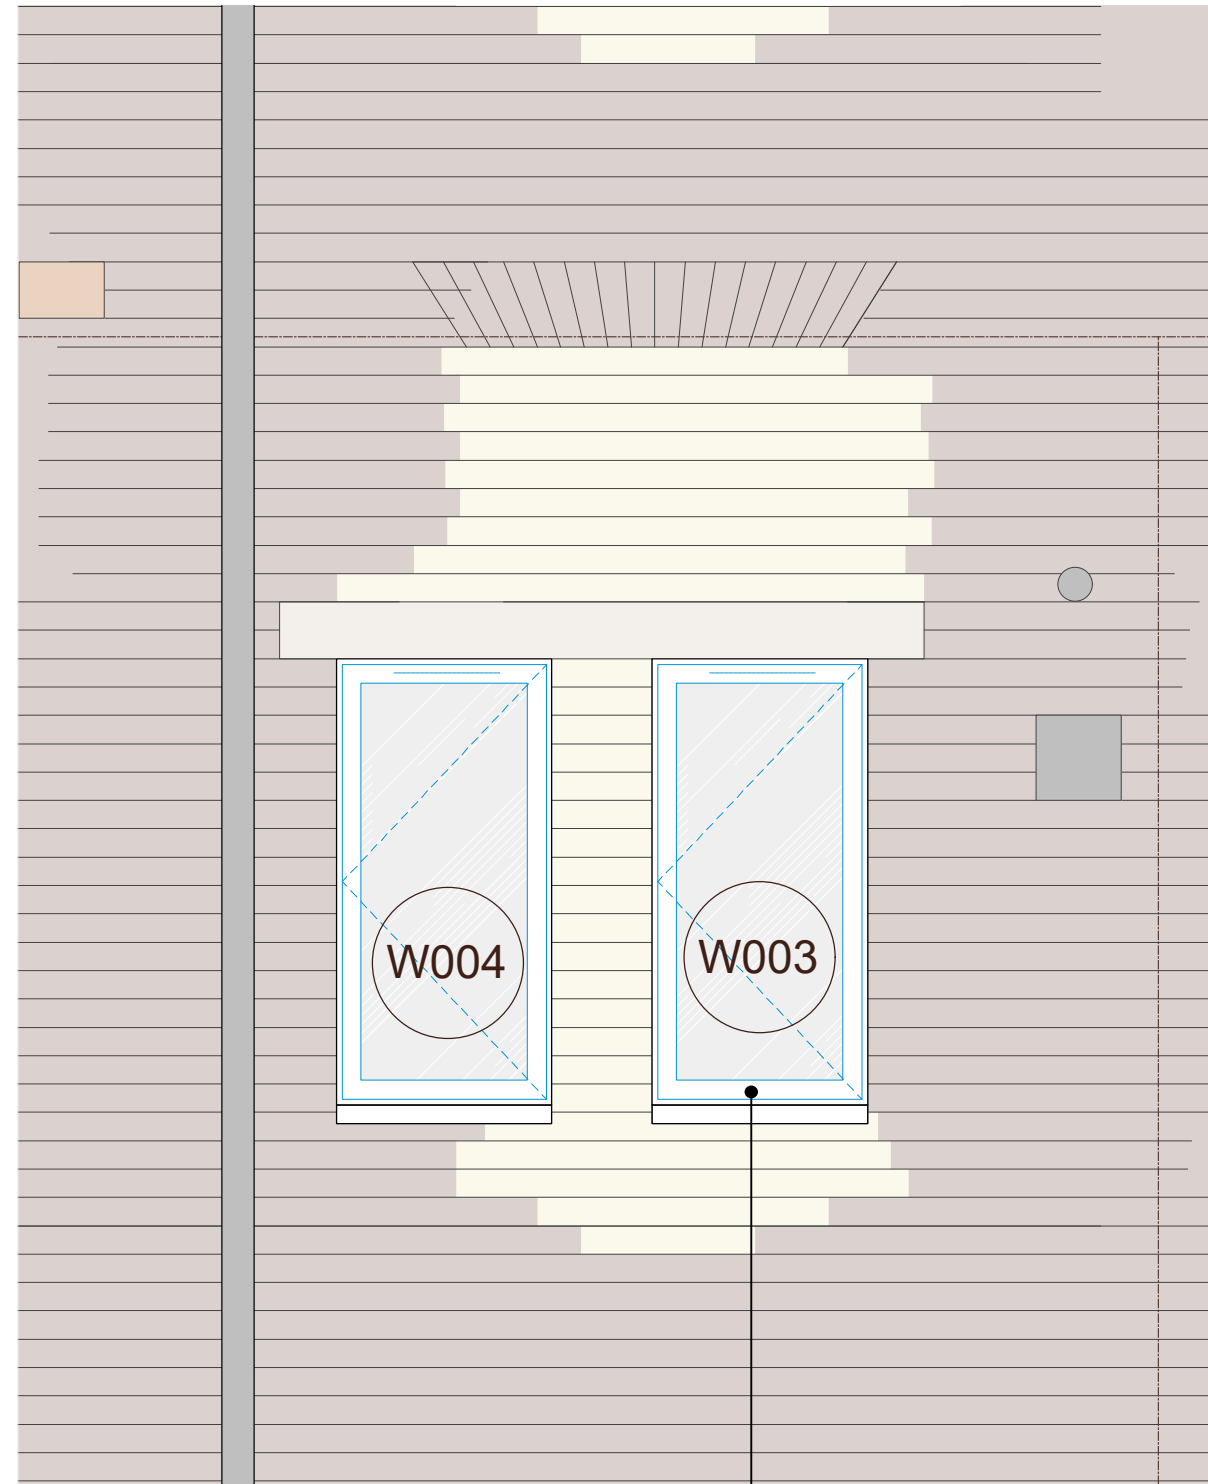

2.Proposed Elevation
scale 1:20

- Notes:**
- This drawing is based on a survey conducted by Citizen Architects for the purposes of establishing the general arrangement of the existing property. It is not a full measured survey.
 - To be read in conjunction with the schedule of works document and all other drawings
 - Do not scale from this drawing
 - All linear dimensions in millimeters (mm), Areas in m², volumes in m³
 - Report any discrepancies or ambiguities to the design team for comment
 - Measure on site before undertaking works, ordering, or manufacture

 Proposed New Element
 Element Removed

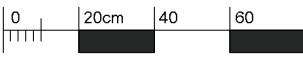
 1:20

Rev.	Date	Notes

Citizen Architects
www.citizenarchitects.eu

Project
3 Mecklenburgh St.

Address:
3 Mecklenburgh Street, London, WC1N 2AH

Date 1st Issued: July 2020	Level of Detail: Design	Scale: 1:20
Drawing Title: External Elevation Existing & Proposed works		
Project No: 055MS	Type: GA	Number: P02 Stage: 3 Revision: A