


EXISTING SIDE ELEVATION
SCALE 1:100

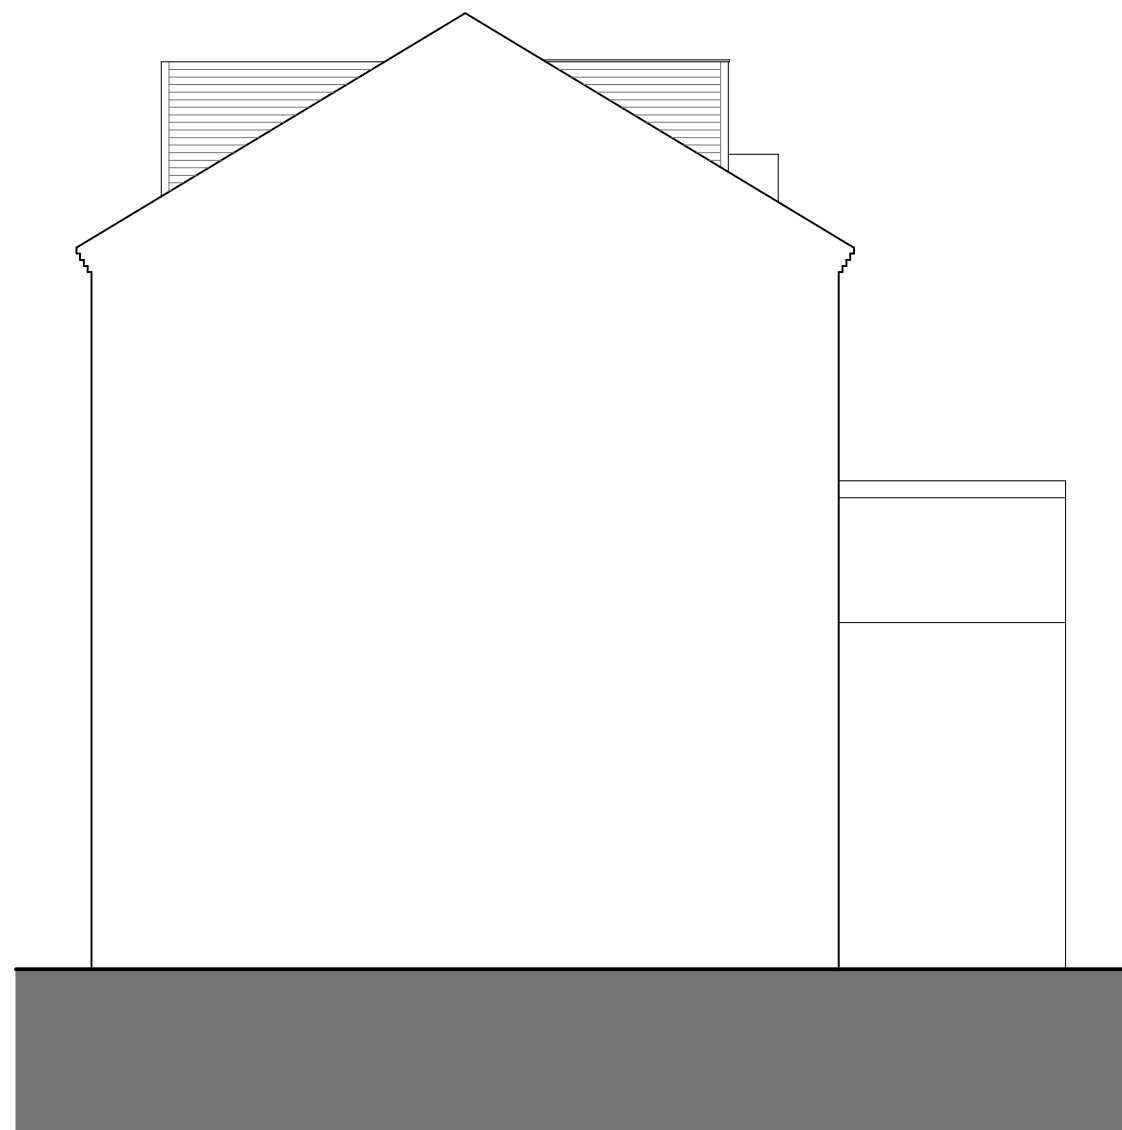

PROPOSED SIDE ELEVATION
SCALE 1:100

Rev: A / 30.07.2020 / General Revisions



6 Wrotham Business Park
Barnet, Herts
EN5 4SZ

t: 0208 275 1080
e: enquiries@planningconsent.com
w: www.planningconsent.com

Drawing Title:
Existing and Proposed
Side Elevations
Project:
Survey

Scale: 1:100@A3
Drwn: srt
Date: March 2020

Location:
19 Carlingford Road,
London, NW3 1RY

Drawing No:
5157 05 A