




Section D-D  
Section


LEGEND Ground FI PI

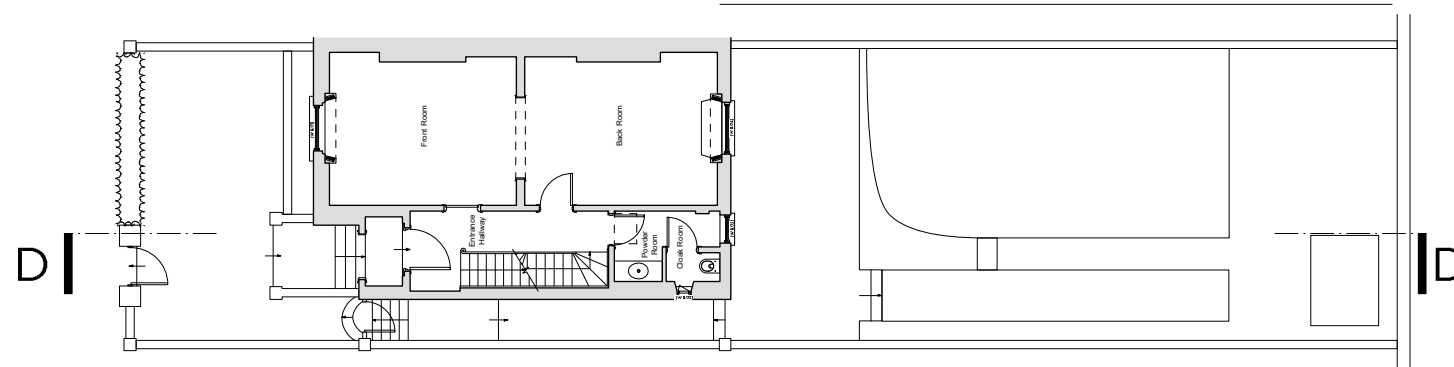


**NAGAN JOHNSON ARCHITECTS**  
 2 Pontypool Place London SE1 8QF | studio@naganjohnson.co.uk | 0207 633 0200

DEVELOPED DESIGN			
PROJECT CODE <b>PROV</b>	PROJECT ADDRESS 14 Provost Road London NW3 4ST	CLIENT Gillian Boccara & Laurence Page	DATE 17/07/2020
DRAWING No. <b>009</b>	REV. -	DRAWING TITLE Existing Section DD	PROJECT CONTACT Michael Johnson Russell Everton
		SCALE @ A1	SCALE @ A3 1:100

NORTH

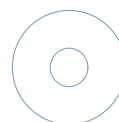

SCALE AT A3 SCALE BAR

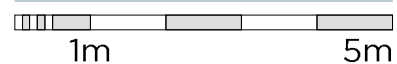

REVISIONS

NOTES

Do not scale off this drawing.

Any errors or omissions to be reported to NAGANJOHNSON ARCHITECTS immediately.

This drawing and design is the copyright of NAGANJOHNSON ARCHITECTS and is not to be used for any purpose without their consent.

All dimensions are to be verified on site before commencing work.

This drawing shall be read in conjunction with all relevant documents / To be read in conjunction with SE information.