


Section F-F
Section

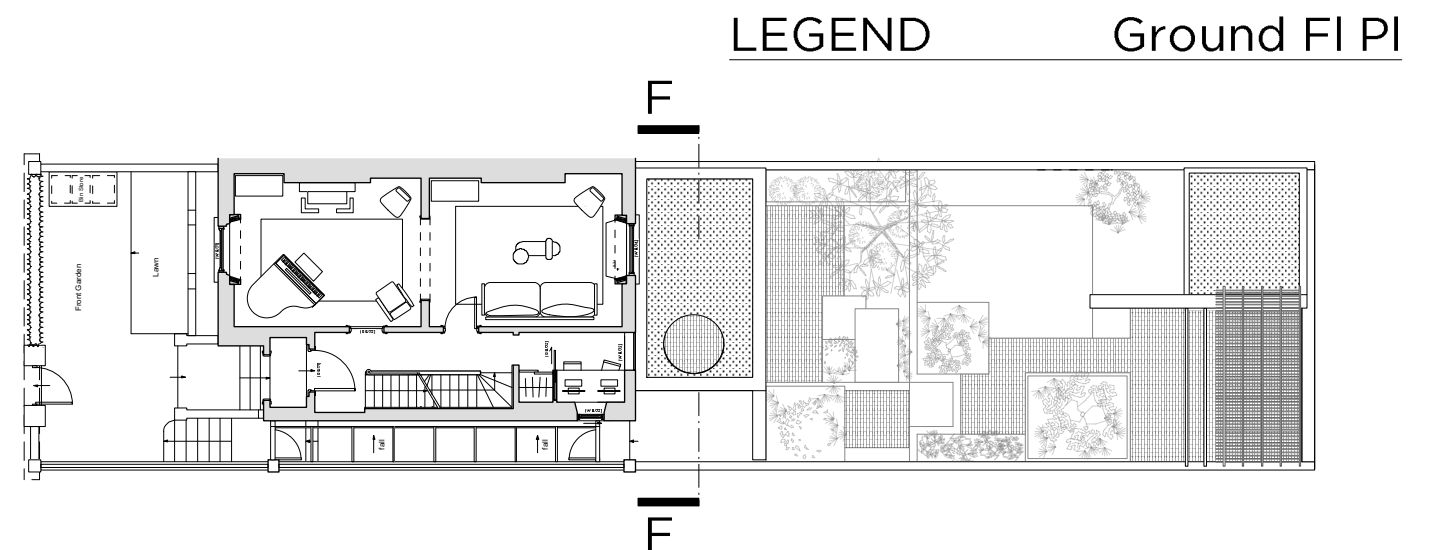

LEGEND Ground FI PI


NAGAN JOHNSON ARCHITECTS

2 Pontypool Place London SE1 8QF | studio@naganjohnson.co.uk | 0207 633 0200


DEVELOPED DESIGN

PROJECT CODE PROV	PROJECT ADDRESS 14 Provost Road London NW3 4ST	CLIENT Gillian Boccara & Laurence Page	DATE 24/07/2020
DRAWING No. 111	REV. -	DRAWING TITLE Section FF As Proposed	PROJECT CONTACT Michael Johnson Russell Everton
		SCALE @ A1	SCALE @ A3 1:100

NORTH

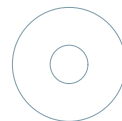

SCALE AT A3 SCALE BAR

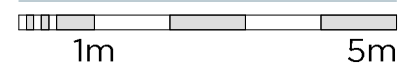

REVISIONS

--	--

NOTES

- Do not scale off this drawing.
- Any errors or omissions to be reported to NAGANJOHNSON ARCHITECTS immediately.
- This drawing and design is the copyright of NAGANJOHNSON ARCHITECTS and is not to be used for any purpose without their consent.
- All dimensions are to be verified on site before commencing work.
- This drawing shall be read in conjunction with all relevant documents / To be read in conjunction with SE information.