


Key

- Existing on-street parking bays
- Existing restaurant
- Temporary proposed outdoor dining area & associated suspensic of car parking
- Loading bays
- Existing outdoor dining area
- Location of similar scheme in Westminster
- Motorbike parking

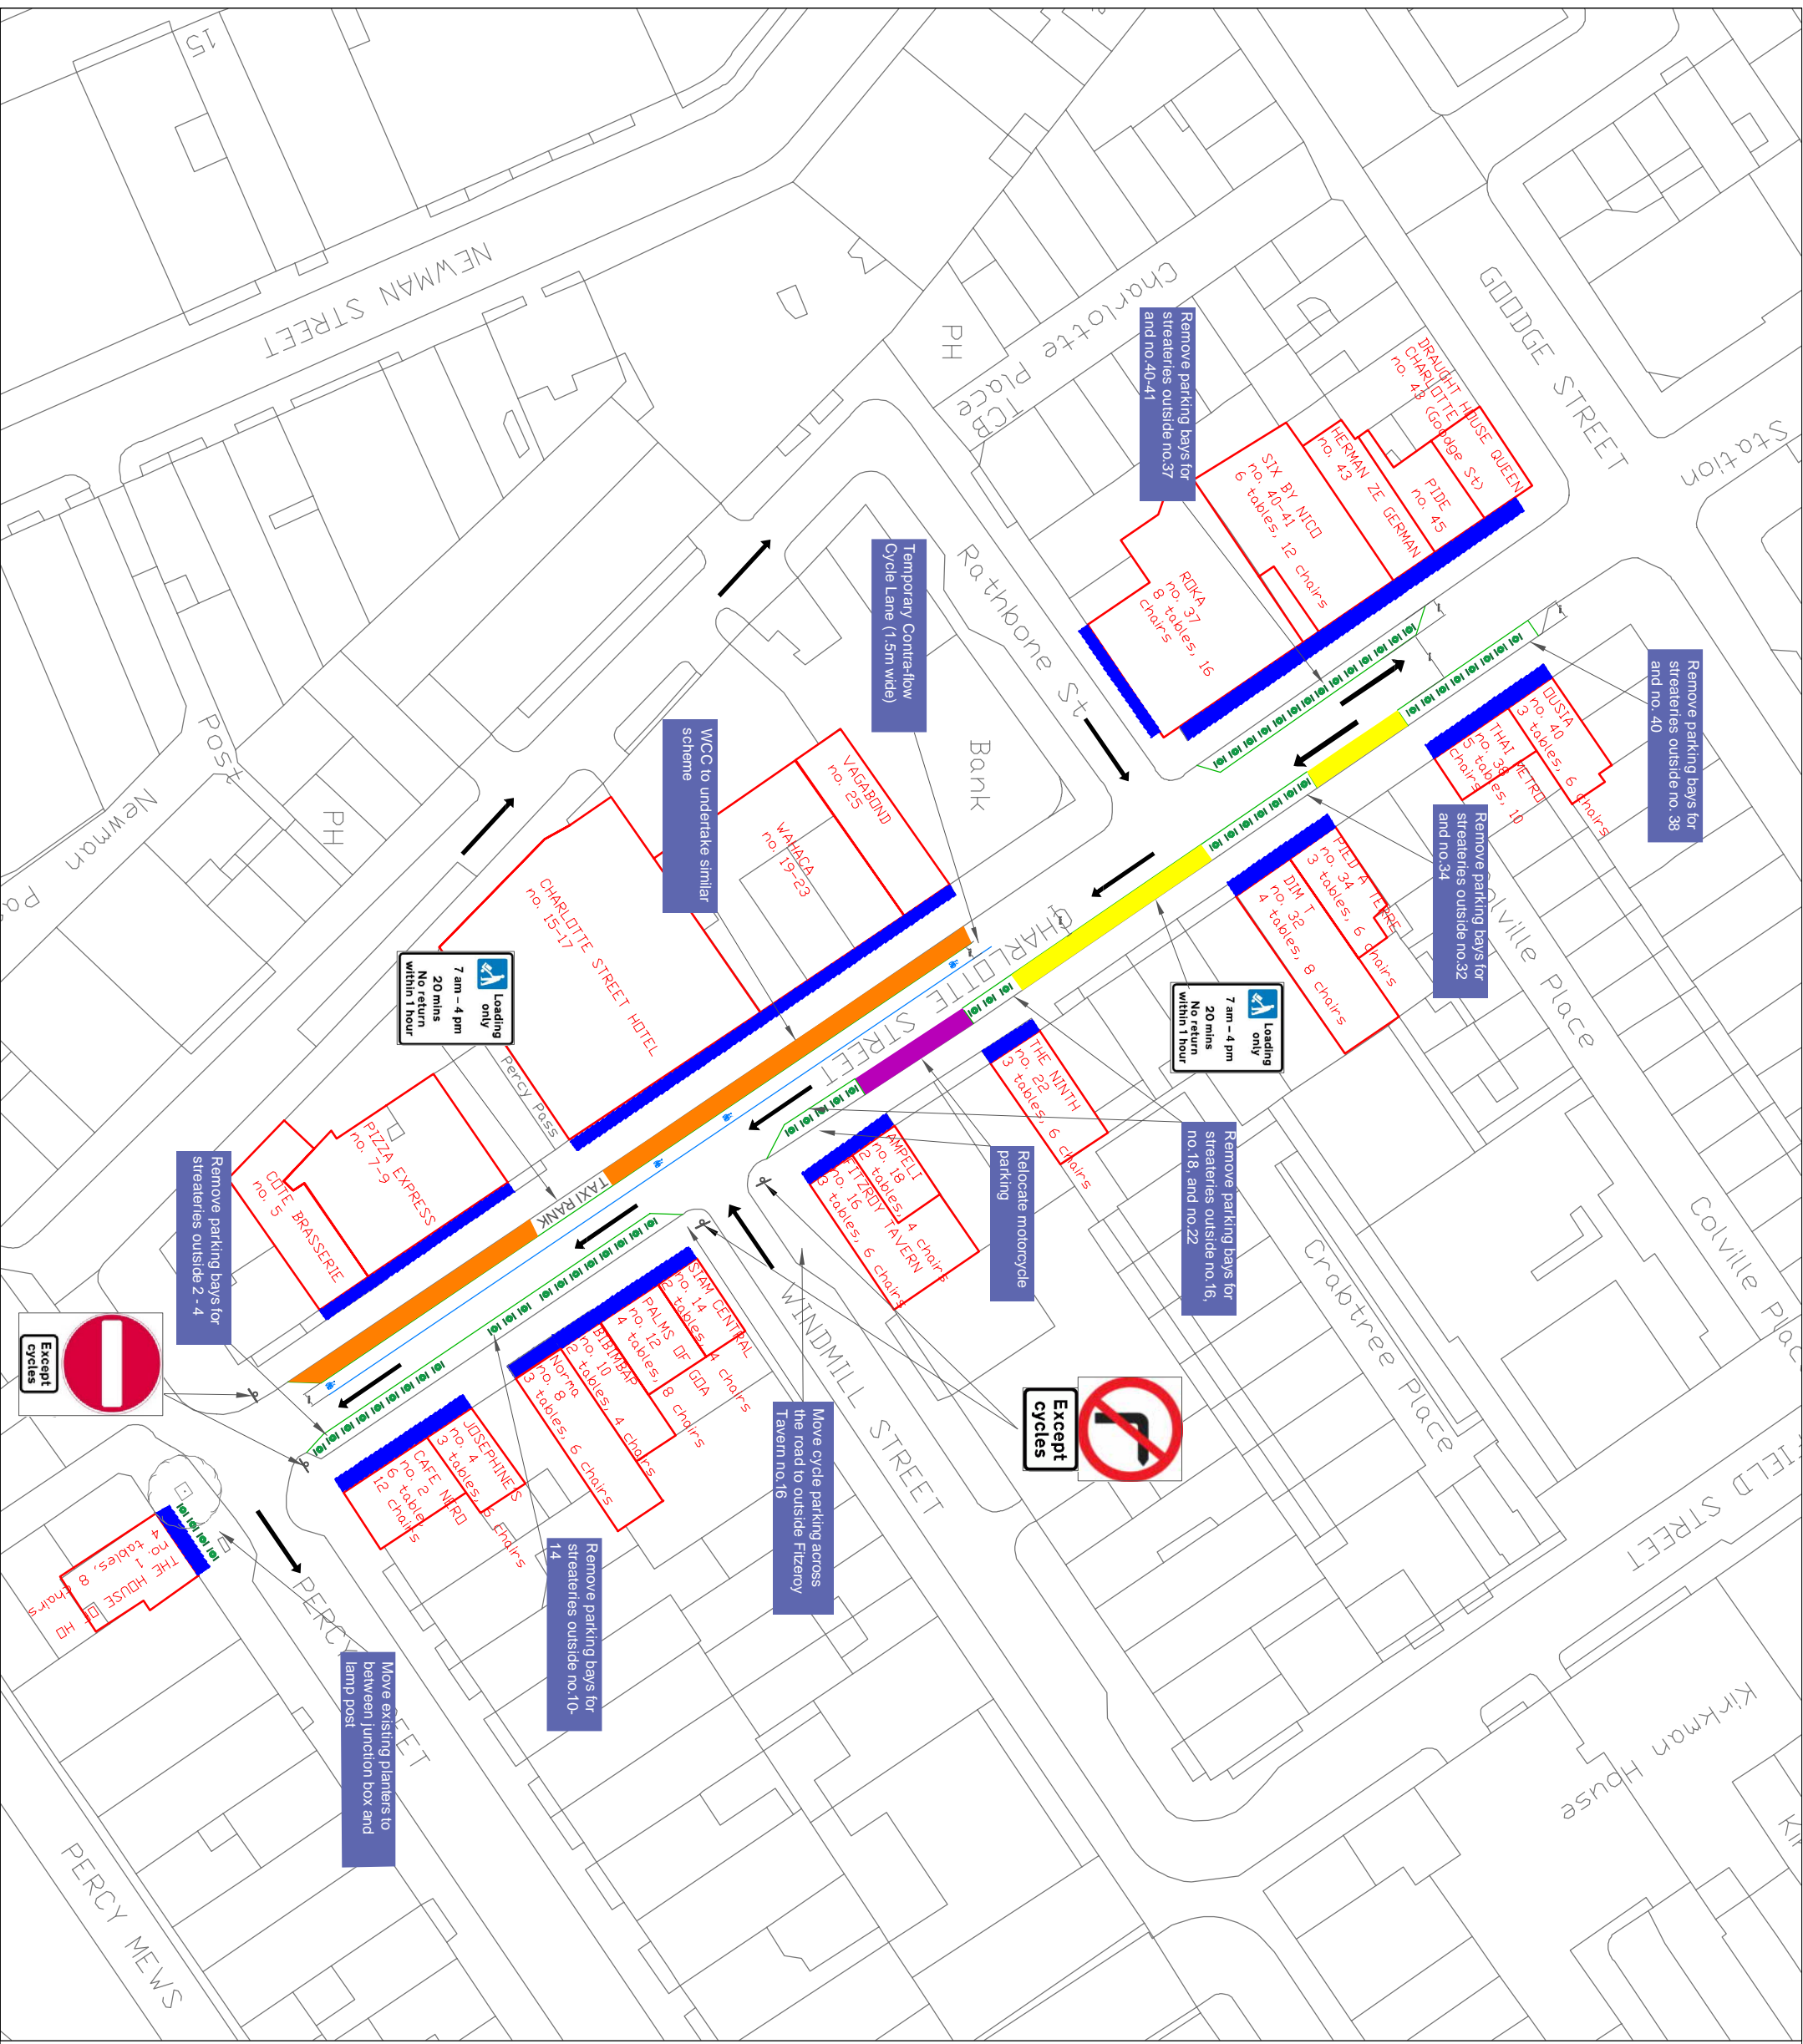

ISSUE/REVISION

ISSUE/REVISION	DATE	DESCRIPTION
23/07/2020	Final	

PROJECT NUMBER

N/A

SHEET NUMBER

N/A