



front / NE elevation

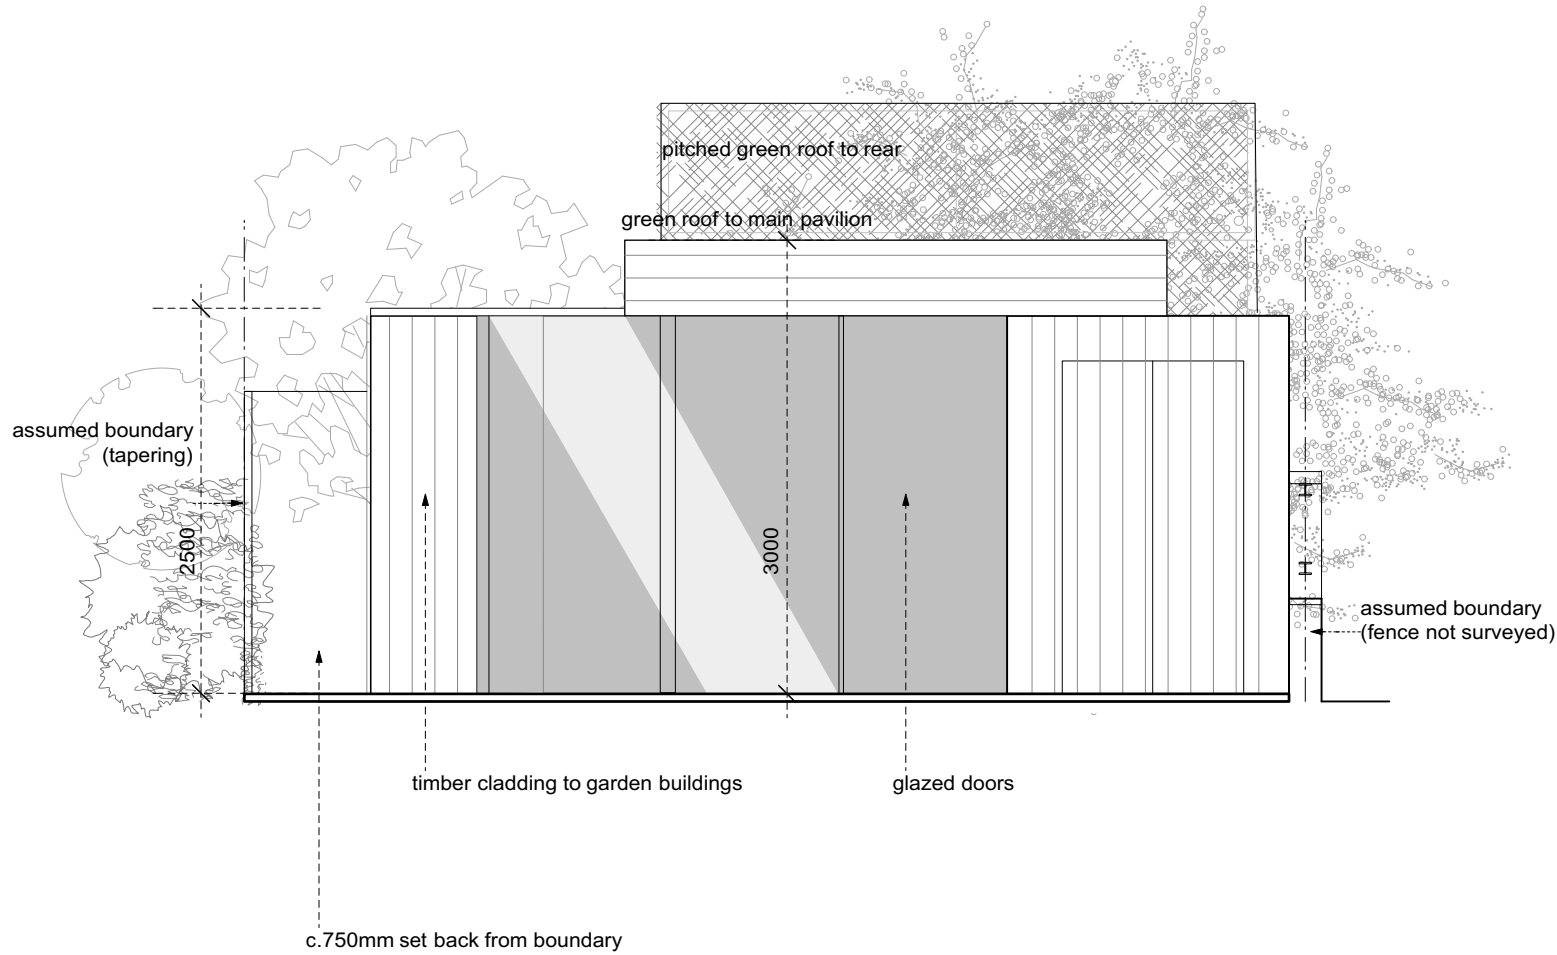

rear / SW elevation

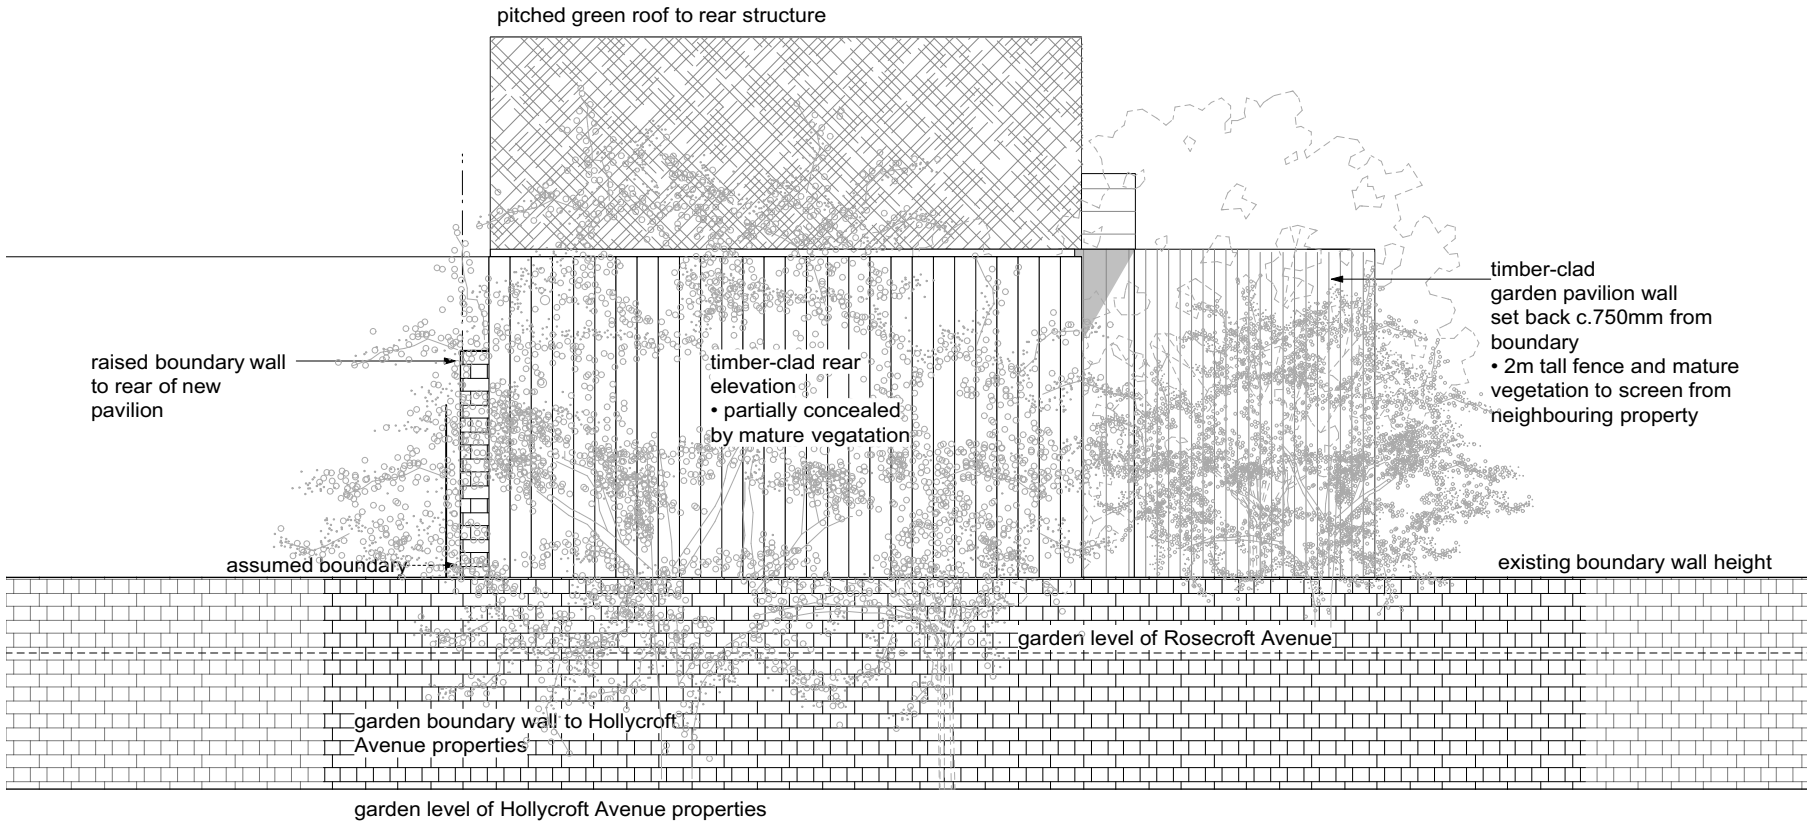

WILLIAM TOZER

associates

UK | EU | AU | NZ | USA

42-44 New House 67-68 Hatton Garden London EC1N 8JY

enquiries@williamtozerassociates.com

RIBA chartered practice

NZIA practice

t +44 (0)20 7404 0675

www.williamtozerassociates.com

0

1

2m

I	stage D: technical design -issued for information -client -council	01.08.20
H	stage D: technical design -issued for information -client	12.02.20
G	stage D: technical design -issued for information -client -contractor	29.01.20
F	stage C: outline proposals -issued for information -client -council	19.06.19
E	stage C: outline proposals -issued for information -client -council	19.06.19
D	stage C: outline proposals -issued for information -client -council	26.02.19
C	stage C: outline proposals -issued for information -client	12.02.19
B	stage C: outline proposals -issued for information -client	13.07.18
A	stage C: outline proposals -issued for information -client	10.07.18
-	stage C: outline proposals -issued for information -client	06.07.18

Rev

Date

DRAWING STATUS

For Information

Issued only for purpose indicated

This drawing is to be read in conjunction with all consultants information.

All dimensions to be checked on site.
Do not scale, except for planning purposes.

This drawing is protected by copyright.

JOB NUMBER

212

JOB TITLE

Klein 2
7 Rosecroft Avenue, NW3 7QA

DRAWING TITLE

external elevations
proposed

SCALE:

1:50@A3

DATE:


July 2018

DRAWING NO.


A/02/103

REV

I

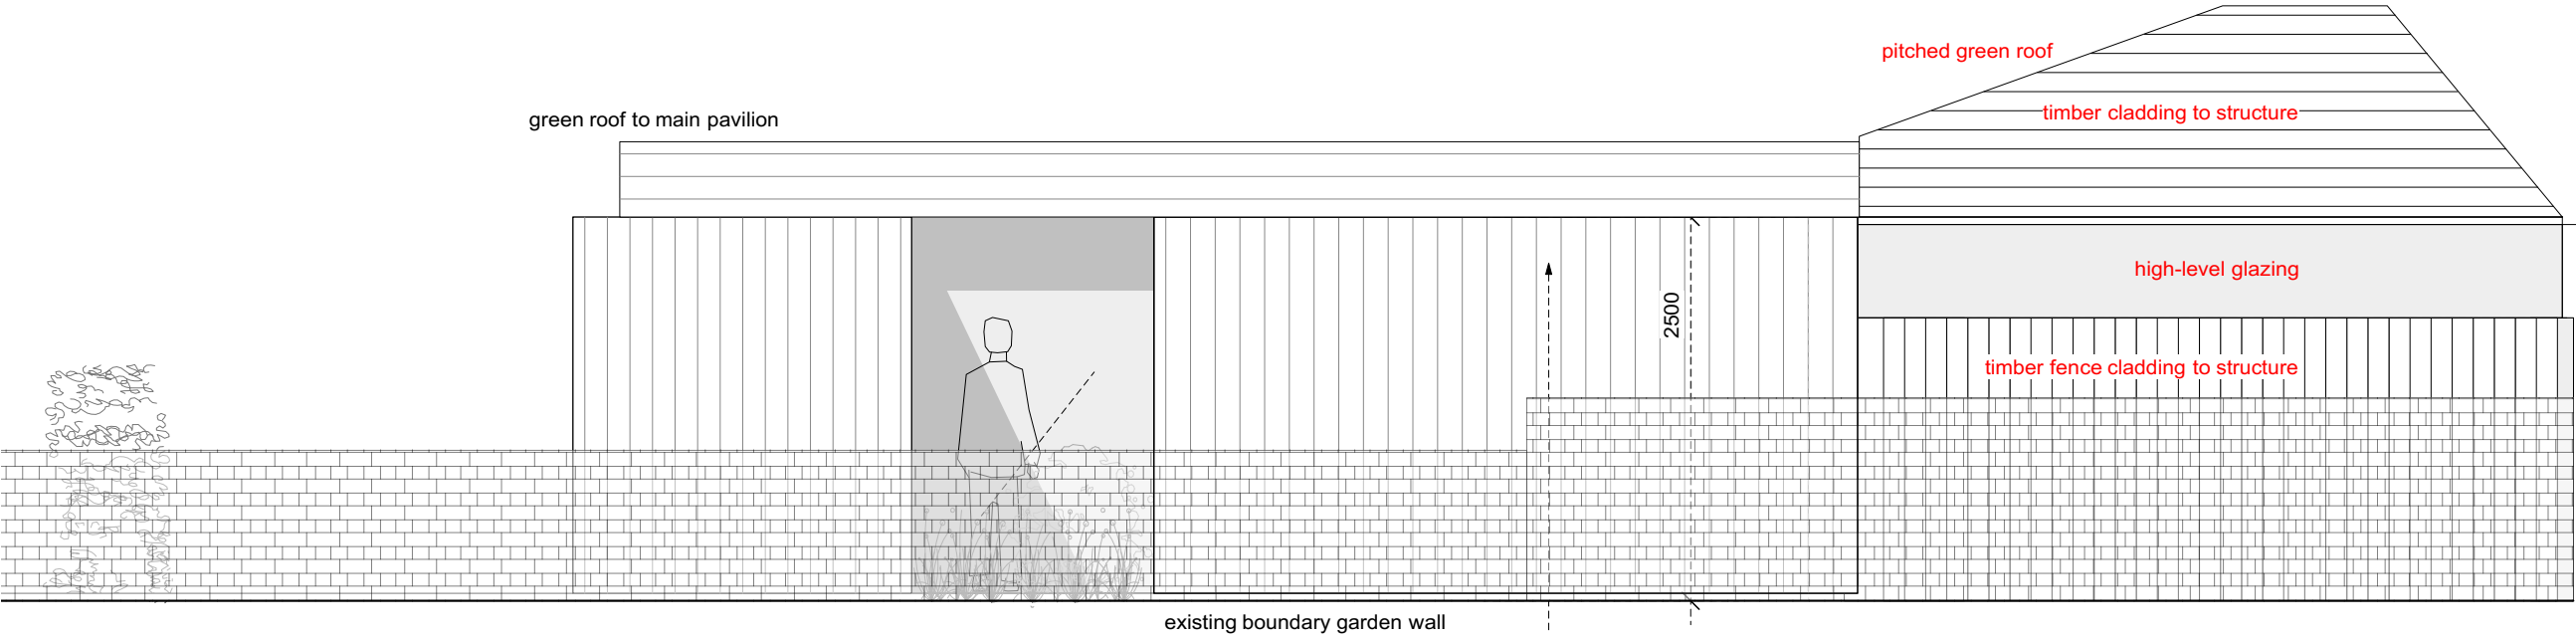

side / NNW elevation

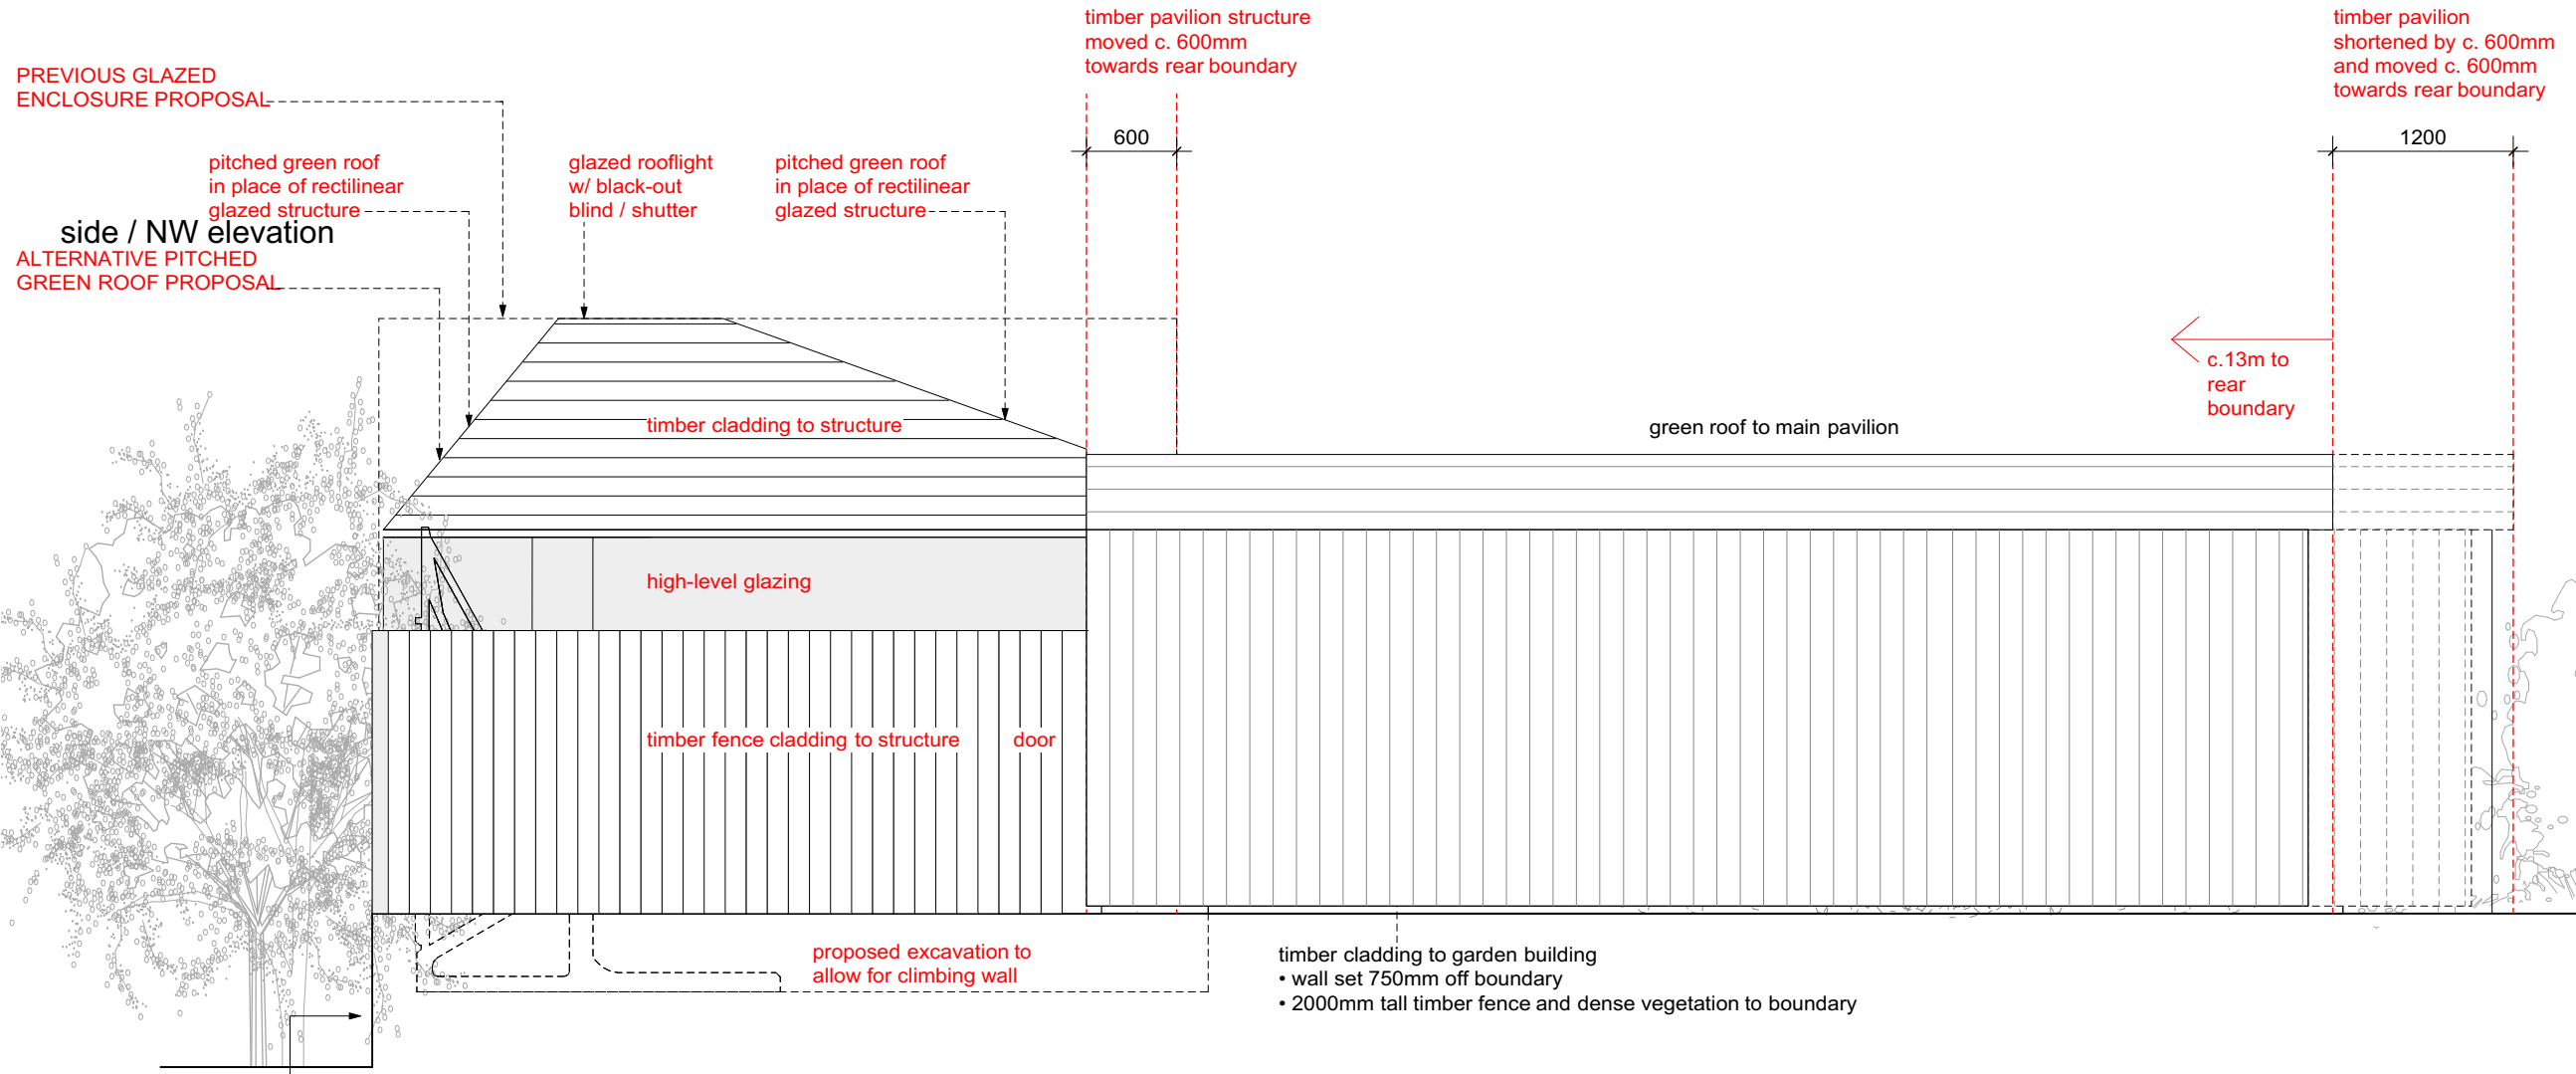

c. 900mm ground level difference between 7 Rosecroft Avenue and Hollycroft Avenue to rear

side / SSE elevation

WILLIAM TOZER
a s s o c i a t e s

RIBA chartered practice

NZIA practice

UK | EU | AU | NZ | USA

42-44 New House 67-68 Hutton Garden London EC1N 8JY

t +44 (0)20 7404 0675

enquiries@williamtozerassociates.com

www.williamtozerassociates.com

0

1

2m

L

stage D: technical design
-issued for information
-client
-council

01.08.20

K

stage D: technical design
-issued for information
-client
-council

24.07.20

J

stage D: technical design
-issued for information
-client

12.02.20

I

stage D: technical design
-issued for information
-client
-contractor

29.01.20

G

stage D: detailed proposals
-issued for information
-client

19.12.19

F

stage C: outline proposals
-issued for information
-client
-council

19.06.19

E

stage C: outline proposals
-issued for information
-client
-council

19.06.19

D

stage C: outline proposals
-issued for information
-client
-council

29.02.19

C

stage C: outline proposals
-issued for information
-client

12.02.19

B

stage C: outline proposals
-issued for information
-client

13.07.18

A

stage C: outline proposals
-issued for information
-client

10.07.18

-

stage C: outline proposals
-issued for information
-client

06.07.18

Rev

Date

DRAWING
STATUS

For Information

Issued only for purpose indicated

This drawing is to be read in conjunction with all consultants
information.

All dimensions to be checked on site.
Do not scale, except for planning purposes.

This drawing is protected by copyright.

JOB
NUMBER

212

JOB
TITLE

Klein 2
7 Rosecroft Avenue, NW3 7QA

DRAWING
TITLE

external elevations
proposed

SCALE:

1:50@A3

DATE:

July 2018

DRAWING NO.

A/02/104

REV

L