

PROJECT
CAMDEN REOPENING - CHARLOTTE STREET

CLIENT
LONDON BOROUGH OF CAMDEN

CONSULTANT
AECOM
 AECOM House
 63-77 Victoria Street
 St. Albans, Herts, AL1 3ER
 T: +44 (0)1727 535000
 F: +44 (0)1727 535099
 www.aecom.com


- Key**
- Existing on-street parking bays
 - Existing restaurant
 - Temporary proposed outdoor dining area & associated suspensic of car parking
 - Loading bays
 - Existing outdoor dining area
 - Location of similar scheme in Westminster
 - Motorbike parking

ISSUE/REVISION

ISSUE/REVISION	DATE	DESCRIPTION
23/07/2020	Final	

PROJECT NUMBER
 N/A

SHEET NUMBER
 N/A

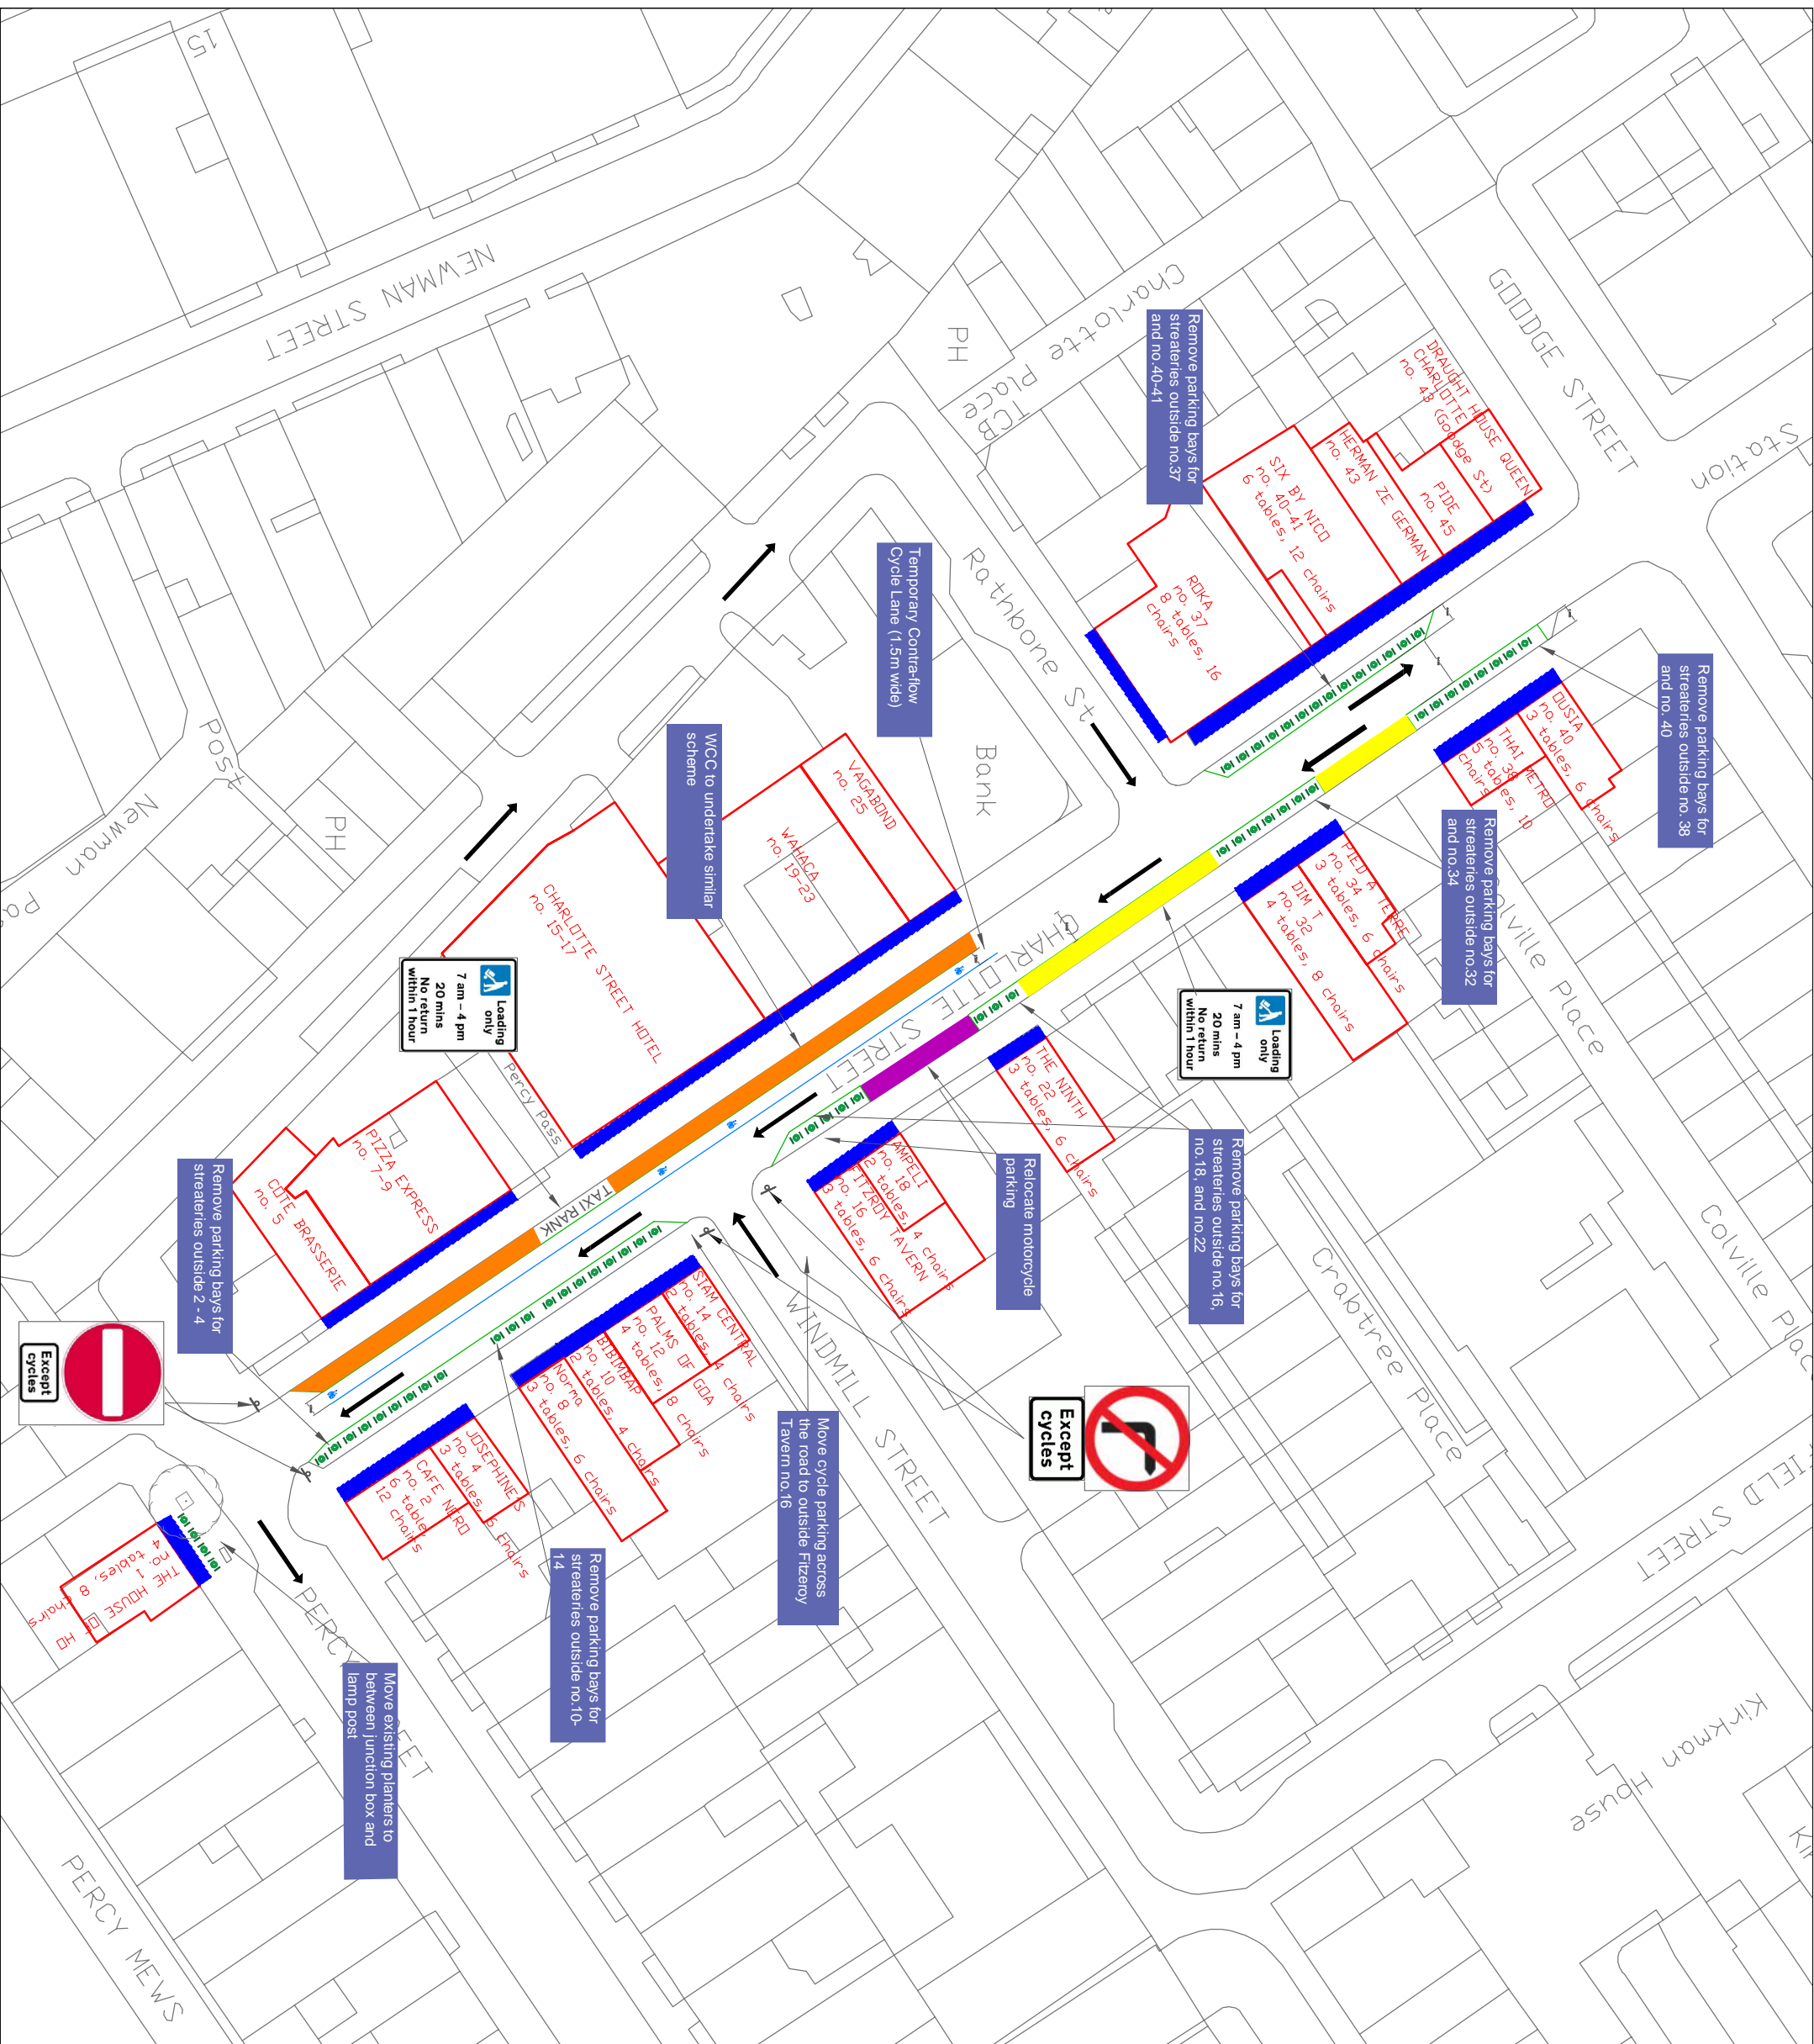

PERCY MEWS
 PERCY STREET
 WINDMILL STREET
 CRABTREE PLACE
 COLVILLE PLACE
 KIRKMAN HOUSE
 FIELD STREET
 GODDGE STREET
 CHARLOTTE PLACE
 RATHBONE ST
 BANK
 CHARLOTTE PLACE
 NEWMAN STREET
 GODDGE STREET
 Station