


1 GREEN ROOF DETAILS: PARAPET AND ROOFLIGHT  
SCALE 1:20

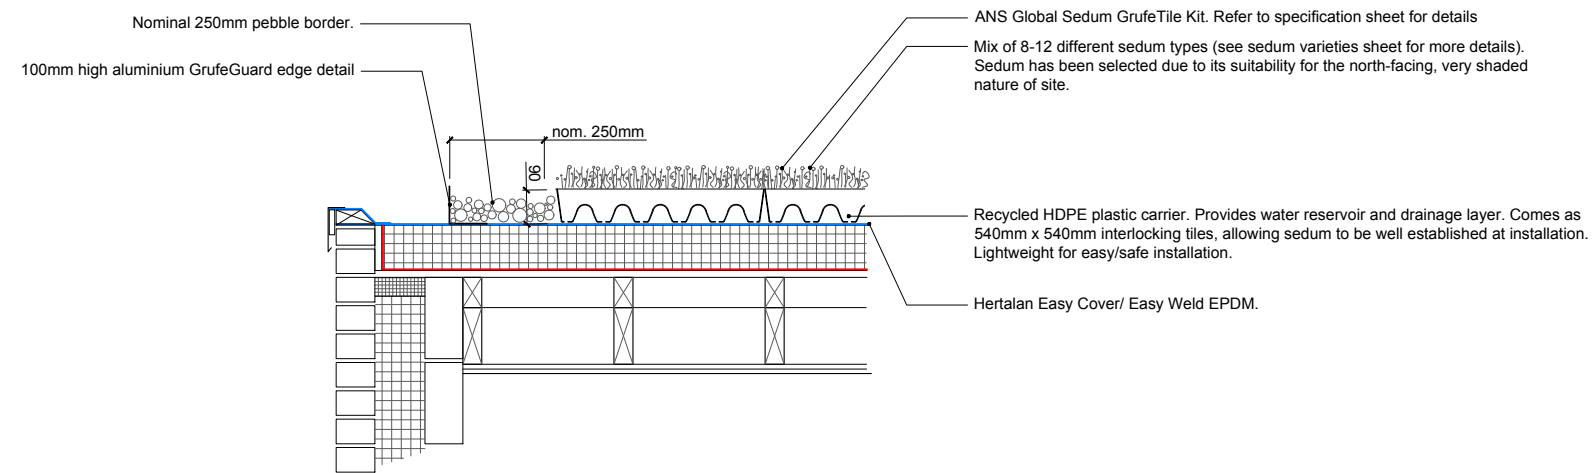

2 GREEN ROOF DETAILS: BOUNDARY TO 12 WEDDERBURN ROAD  
SCALE 1:20