

- THIS DRAWING AND ALL THE INFORMATION CONTAINED HEREIN, COMPLETE WITH THE DESIGN CONCEPT AND INTENT, IS PROTECTED BY THE DESIGNER'S INTELLECTUAL PROPERTY RIGHTS.
- REPRODUCING THIS DRAWING IN WHOLE OR IN PART FOR THE PURPOSE OF INFORMATION OR THE EXTRACT OF CONCEPT WILL BE CONSIDERED INFRINGEMENT OF COPYRIGHT.
- ALL MEASUREMENTS ARE NOMINAL AND MAY VARY WITH THE APPROVAL OF ZD DESIGN LTD.
- ALL MEASUREMENTS ARE IN MILLIMETERS UNLESS OTHERWISE SPECIFIED.
- DO NOT SCALE THE DRAWING FOR THE PURPOSE OF MEASUREMENTS.
- IT IS THE CONTRACTOR'S RESPONSIBILITY TO CHECK THE DRAWINGS AND ANY DESIGN DETAIL FOR THE INTENDED RESULTS.

- CONTRACTOR TO PREPARE AND SUBMIT SHOP DRAWINGS FOR DESIGNER'S APPROVAL.
- THE CONTRACTOR SHALL VERIFY AND BE RESPONSIBLE FOR THE TRUE SETTING OUT ON SITE AND SHALL OBTAIN WRITTEN APPROVAL OF ZD DESIGN LTD IF THERE ARE VARIANTS OR DISCREPANCIES.
- IT IS THE CONTRACTOR'S RESPONSIBILITY TO SUBMIT SAMPLES OF MATERIALS AND FINISHES FOR APPROVAL PRIOR TO FINAL APPLICATION.

SCALE BAR




ZD DESIGN
INTERIOR ARCHITECTURE DESIGN PLANNING

E info@zddesign.co.uk
E francois@zddesign.co.uk
www.zddesign.co.uk
M.078 033 01656

449 LITTLE VENICE
EDGWARE ROAD
LONDON W2 1TH

PROJECT	BEIRUT GARDEN RESTAURANT	JOB N	ZDD-WC2H 8EB 28-07-20
CLIENT	Mr. JIHAD ISSA	218-220 SHAFTSBURY AVENUE LONDON WC2H 8EB	
DESIGNER	F Z		
DATE	2 AUGUST 2020		


REVISION		DATE	PAGE	100
A	SHOP FRONT ELEVATION DWGS	02 - 08 - 20		
B			A3	
C			DWGS	REF
D			FRONT PAGE	
E				
F				
G		DWGS REF:	ZDD-WC2H 8EB REV-A100	

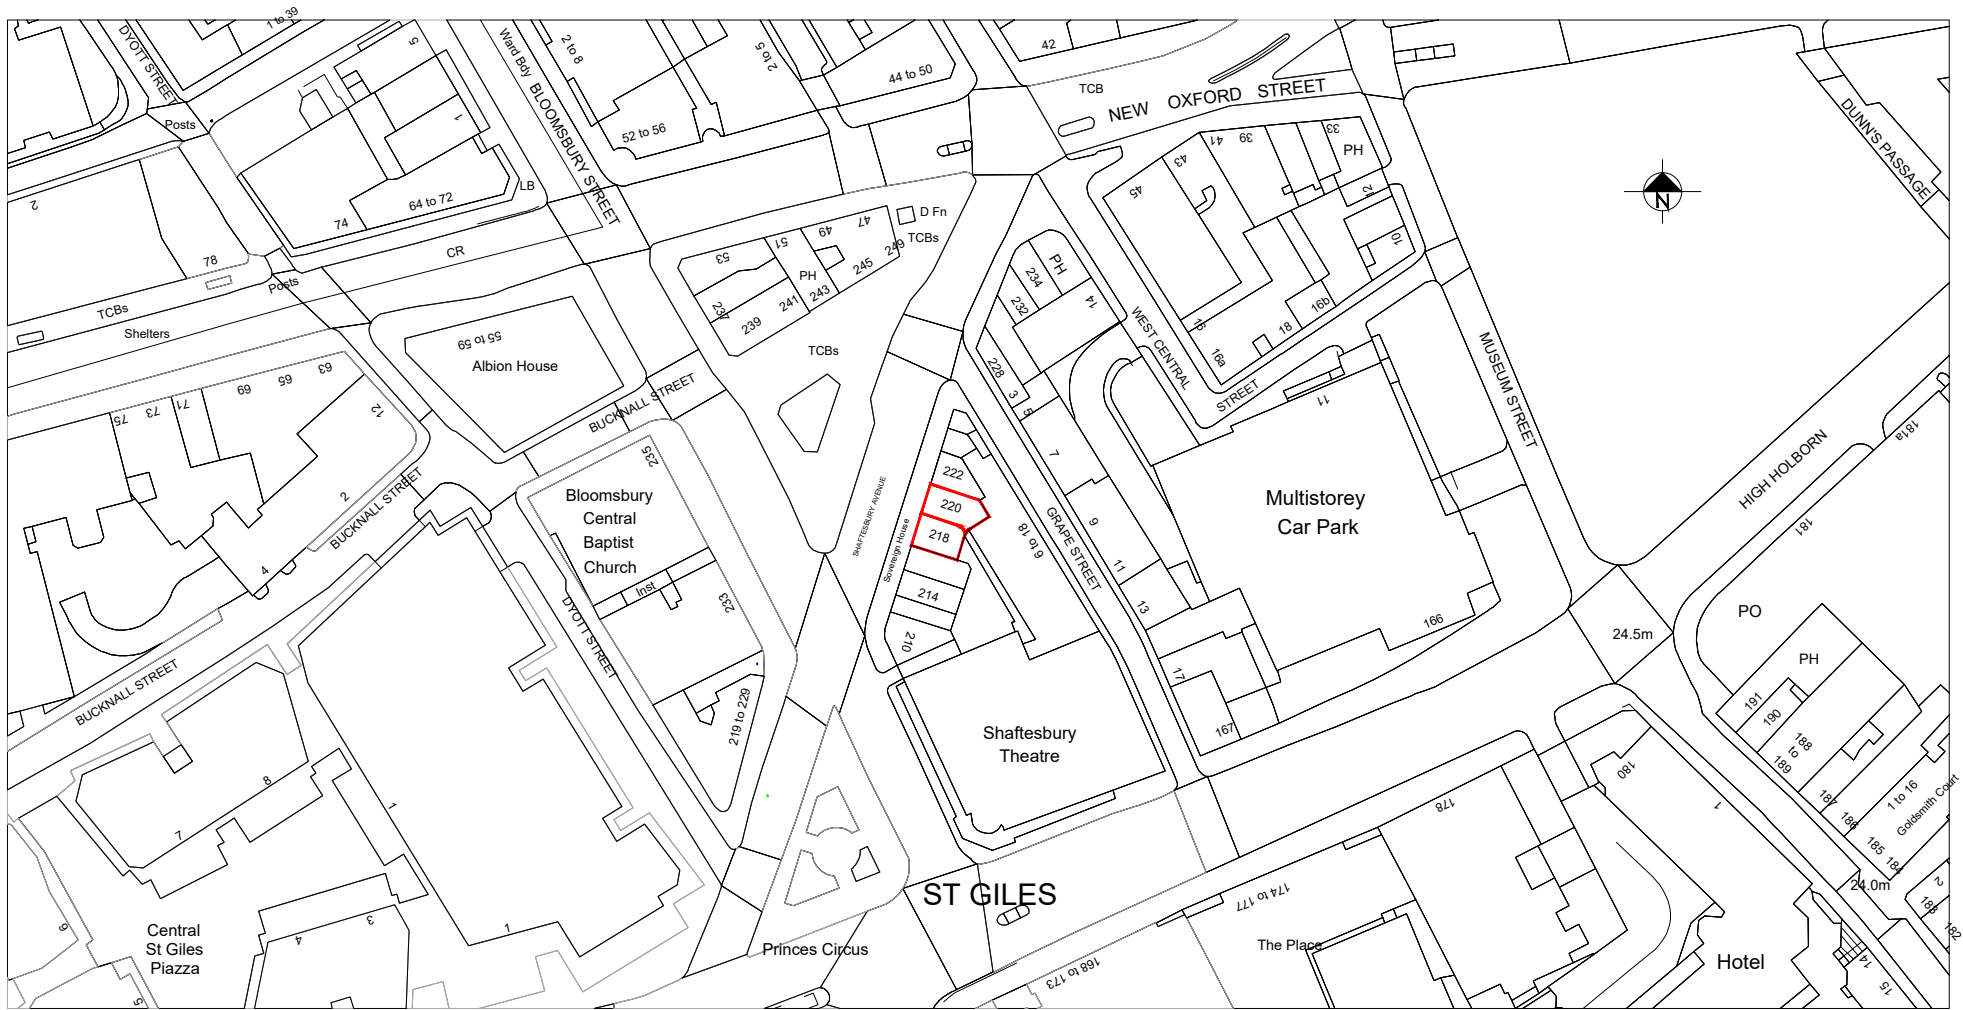

ReQuestAPlan
Map number: TQRQM20215092101249
Title: 218-220 SHAFTSBURY AVENUE LONDON WC2H 8EB
Map Produced for: FOR PLANNING
© Crown copyright and database rights 2020 OS 100042766
Project ID:
Date of Purchase: 02-08-2020
1 Years subscription from 02-08-2020 for 1 workstation.

THIS DRAWING AND ALL THE INFORMATION CONTAINED HEREIN, COMPLETE WITH THE DESIGN CONCEPT AND INTENT, IS PROTECTED BY COPYRIGHT.
REPRODUCING THIS DRAWING IN WHOLE OR IN PART FOR THE PURPOSE OF INFORMATION OR THE EXTRACT OF CONCEPT WILL BE CONSIDERED INFRINGEMENT OF COPYRIGHT.
ALL MEASUREMENTS ARE NOMINAL AND MAY VARY WITH THE APPROVAL OF 2D DESIGN LTD.
ALL MEASUREMENTS ARE IN MILLIMETERS UNLESS OTHERWISE SPECIFIED.
DO NOT SCALE THE DRAWING FOR THE PURPOSE OF MEASUREMENTS.
IT IS THE CONTRACTOR'S RESPONSIBILITY TO CHECK THE DRAWINGS AND ANY DESIGN DETAIL FOR THE INTENDED RESULTS.


CONTRACTOR TO PREPARE AND SUBMIT SHOP DRAWINGS FOR DESIGNER'S APPROVAL.
THE CONTRACTOR SHALL VERIFY AND BE RESPONSIBLE FOR THE TRUE SETTING OUT ON SITE AND SHALL OBTAIN WRITTEN APPROVAL OF 2D DESIGN LTD IF THERE ARE VARIANTS OR DISCREPANCIES.
IT IS THE CONTRACTOR'S RESPONSIBILITY TO SUBMIT SAMPLES OF MATERIALS AND FINISHES FOR APPROVAL PRIOR TO FINAL APPLICATION.

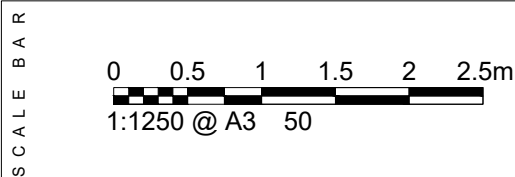


E info@zddesign.co.uk
E francois@zddesign.co.uk
www.zddesign.co.uk
M.078 033 01656
449 LITTLE VENICE
EDGWARE ROAD
LONDON W2 1TH

PROJECT	BEIRUT GARDEN RESTAURANT	JOB N	ZDD-WC2H 8EB 28-07-20
CLIENT	Mr. JIHAD ISSA	218-220 SHAFTSBURY AVENUE LONDON WC2H 8EB	
DESIGNER	F Z		
DATE	2 AUGUST 2020		


REVISION		DATE	PAGE	101
A	SHOP FRONT ELEVATION DWGS	02 - 08 - 20		
B			A3	
C			DWGS	REF
D			SITE LOCATION PLAN	
E				
F				
G		DWGS REF:	ZDD-WC2H 8EB REV-A : 101	

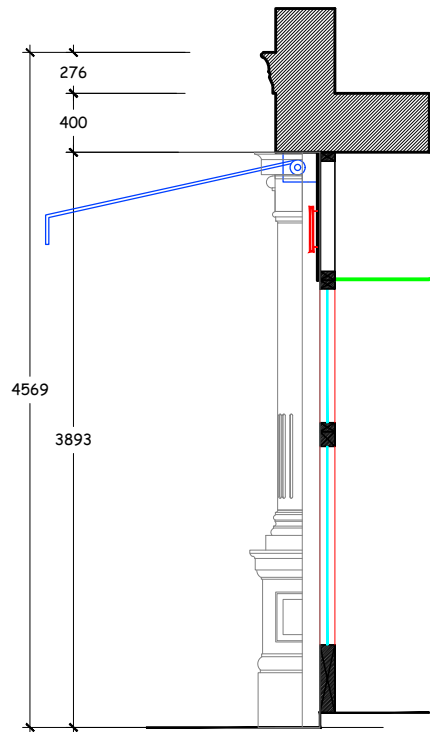


EXISTING
SECTION - A

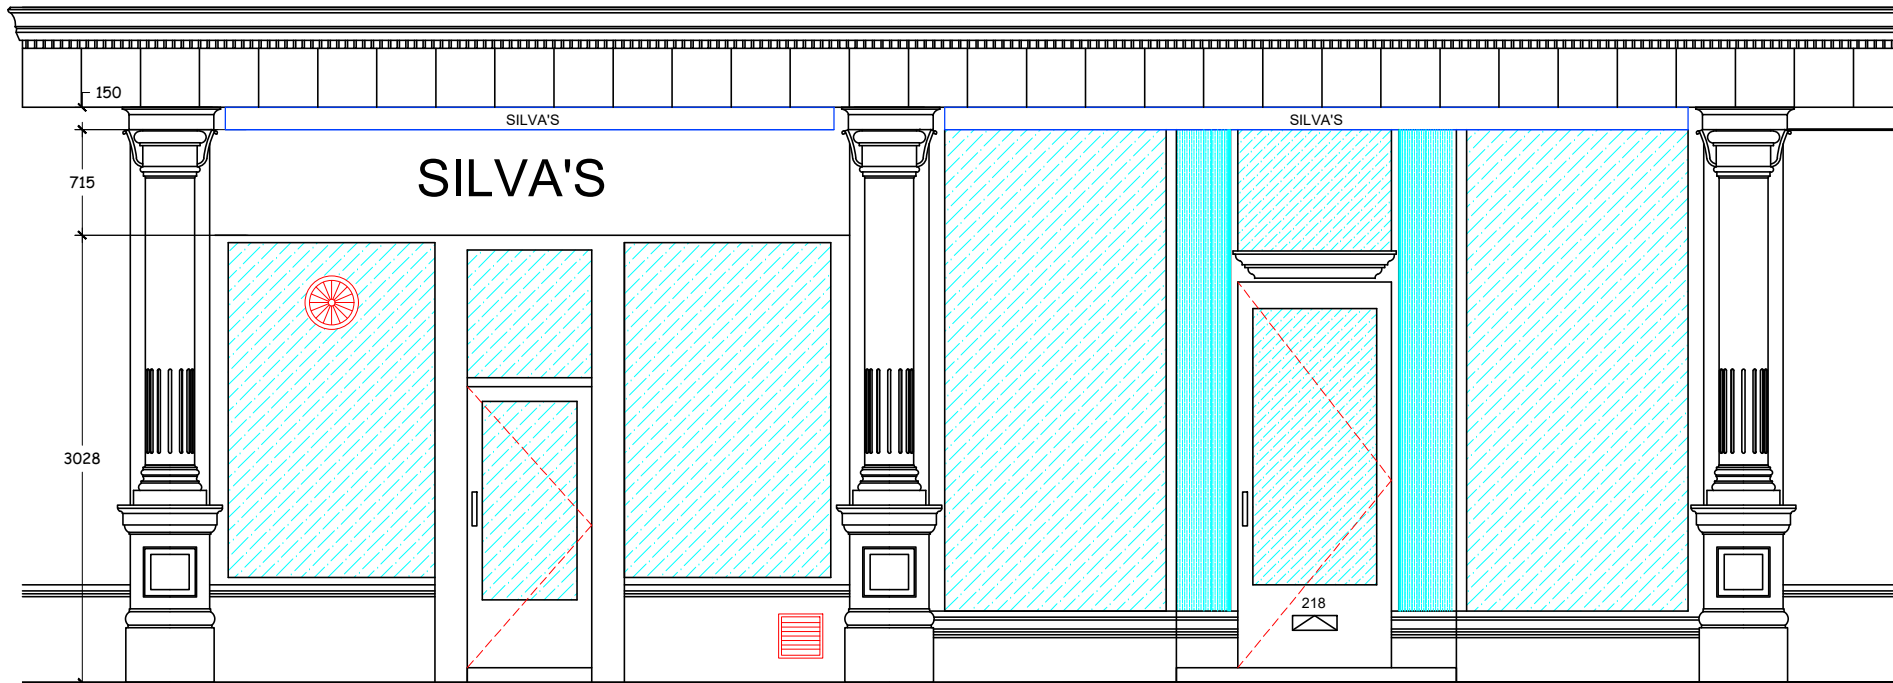

EXISTING
SHOP FRONT ELEVATION

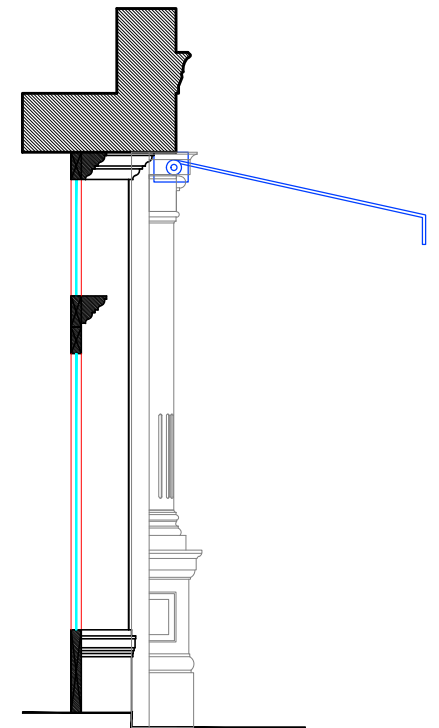

EXISTING
SECTION - B

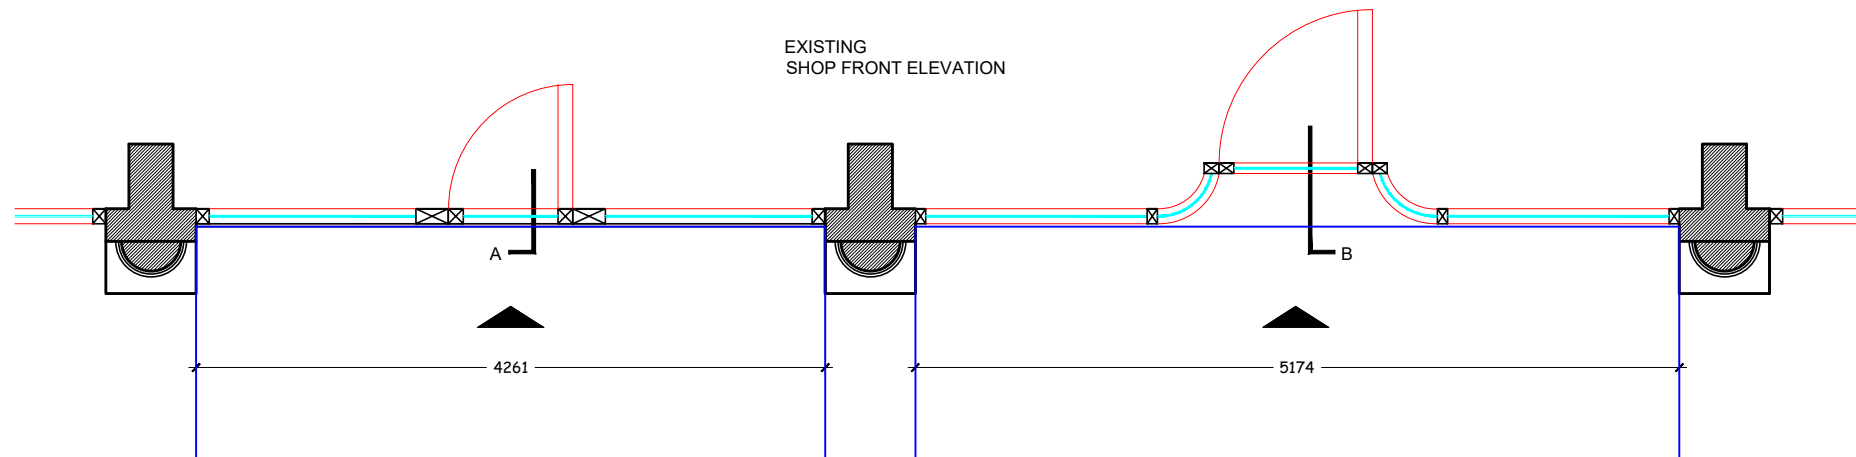


EXISTING
SHOP FRONT LAYOUT

THIS DRAWING AND ALL THE INFORMATION CONTAINED HEREIN, COMPLETE WITH THE DESIGN CONCEPT AND INTENT, IS PROTECTED BY COPYRIGHT.
REPRODUCING THIS DRAWING IN WHOLE OR IN PART FOR THE PURPOSE OF INFORMATION OR THE EXTRACT OF CONCEPT WILL BE CONSIDERED INFRINGEMENT OF COPYRIGHT.
ALL MEASUREMENTS ARE NOMINAL AND MAY VARY WITH THE APPROVAL OF 2D DESIGN LTD.
ALL MEASUREMENTS ARE IN MILLIMETERS UNLESS OTHERWISE SPECIFIED.
DO NOT SCALE THE DRAWING FOR THE PURPOSE OF MEASUREMENTS.
IT IS THE CONTRACTOR'S RESPONSIBILITY TO CHECK THE DRAWINGS AND ANY DESIGN DETAIL FOR THE INTENDED RESULTS.

CONTRACTOR TO PREPARE AND SUBMIT SHOP DRAWINGS FOR DESIGNER'S APPROVAL.
THE CONTRACTOR SHALL VERIFY AND BE RESPONSIBLE FOR THE TRUE SETTING OUT ON SITE AND SHALL OBTAIN WRITTEN APPROVAL OF 2D DESIGN LTD IF THERE ARE VARIANTS OR DISCREPANCIES.
IT IS THE CONTRACTOR'S RESPONSIBILITY TO SUBMIT SAMPLES OF MATERIALS AND FINISHES FOR APPROVAL PRIOR TO FINAL APPLICATION.

SCALE BAR

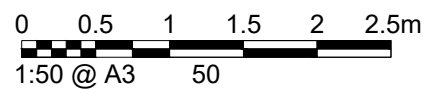

INTERIOR ARCHITECTURE DESIGN PLANNING

E info@zddesign.co.uk
E francois@zddesign.co.uk
www.zddesign.co.uk
M.078 033 01656

449 LITTLE VENICE
EDGWARE ROAD
LONDON W2 1TH

PROJECT	BEIRUT GARDEN RESTAURANT	JOB N	ZDD-WC2H 8EB 28-07-20
CLIENT	Mr. JIHAD ISSA	218-220 SHAFTSBURY AVENUE LONDON WC2H 8EB	
DESIGNER	F Z		
DATE	2 AUGUST 2020		

REVISION		DATE	PAGE	201
A	SHOP FRONT ELEVATION DWGS	02 - 08 - 20		
B			A3	
C			DWGS	REF
D			EXISTING SHOP FRONT ELEVATION	
E				
F				
G				
		DWGS REF:	ZDD-WC2H 8EB REV-A : 201	



THIS DRAWING AND ALL THE INFORMATION CONTAINED HEREIN, COMPLETE WITH THE DESIGN CONCEPT AND INTENT, IS PROTECTED BY COPYRIGHT. NO PART OF THIS DRAWING OR THE INFORMATION CONTAINED HEREIN MAY BE REPRODUCED OR TRANSMITTED IN ANY FORM OR BY ANY MEANS, ELECTRONIC OR MECHANICAL, INCLUDING PHOTOCOPYING, RECORDING, OR BY ANY INFORMATION STORAGE AND RETRIEVAL SYSTEM, WITHOUT THE WRITTEN PERMISSION OF ZDD DESIGN LTD.

ALL MEASUREMENTS ARE NOMINAL AND MAY VARY WITH THE APPROVAL OF 2D DESIGN LTD.

ALL MEASUREMENTS ARE IN MILLIMETERS UNLESS OTHERWISE SPECIFIED.

DO NOT SCALE THE DRAWING FOR THE PURPOSE OF MEASUREMENTS.

IT IS THE CONTRACTOR'S RESPONSIBILITY TO CHECK THE DRAWINGS AND ANY DESIGN DETAIL FOR THE INTENDED RESULTS.

CONTRACTOR TO PREPARE AND SUBMIT SHOP DRAWINGS FOR DESIGNER'S APPROVAL.

THE CONTRACTOR SHALL VERIFY AND BE RESPONSIBLE FOR THE TRUE SETTING OUT ON SITE AND SHALL OBTAIN WRITTEN APPROVAL OF 2D DESIGN LTD. IF THERE ARE VARIANTS OR DISCREPANCIES.

IT IS THE CONTRACTOR'S RESPONSIBILITY TO SUBMIT SAMPLES OF MATERIALS AND FINISHES FOR APPROVAL PRIOR TO FINAL APPLICATION.

SCALE BAR



ZD DESIGN


INTERIOR ARCHITECTURE DESIGN PLANNING


E info@zddesign.co.uk
E francois@zddesign.co.uk
www.zddesign.co.uk
M.078 033 01656

449 LITTLE VENICE
EDGWARE ROAD
LONDON W2 1TH

PROJECT	BEIRUT GARDEN RESTAURANT	JOB N	ZDD-WC2H 8EB 28-07-20
CLIENT	Mr. JIHAD ISSA	218-220 SHAFTSBURY AVENUE LONDON WC2H 8EB	
DESIGNER	F Z		
DATE	2 AUGUST 2020		


REVISION		DATE	PAGE	202
A	SHOP FRONT ELEVATION DWGS	02 - 08 - 20		
B			A3	
C			DWGS	REF
D			EXISTING SITE PICTURE	
E				
F				
G		DWGS REF:	ZDD-WC2H 8EB REV-A : 202	

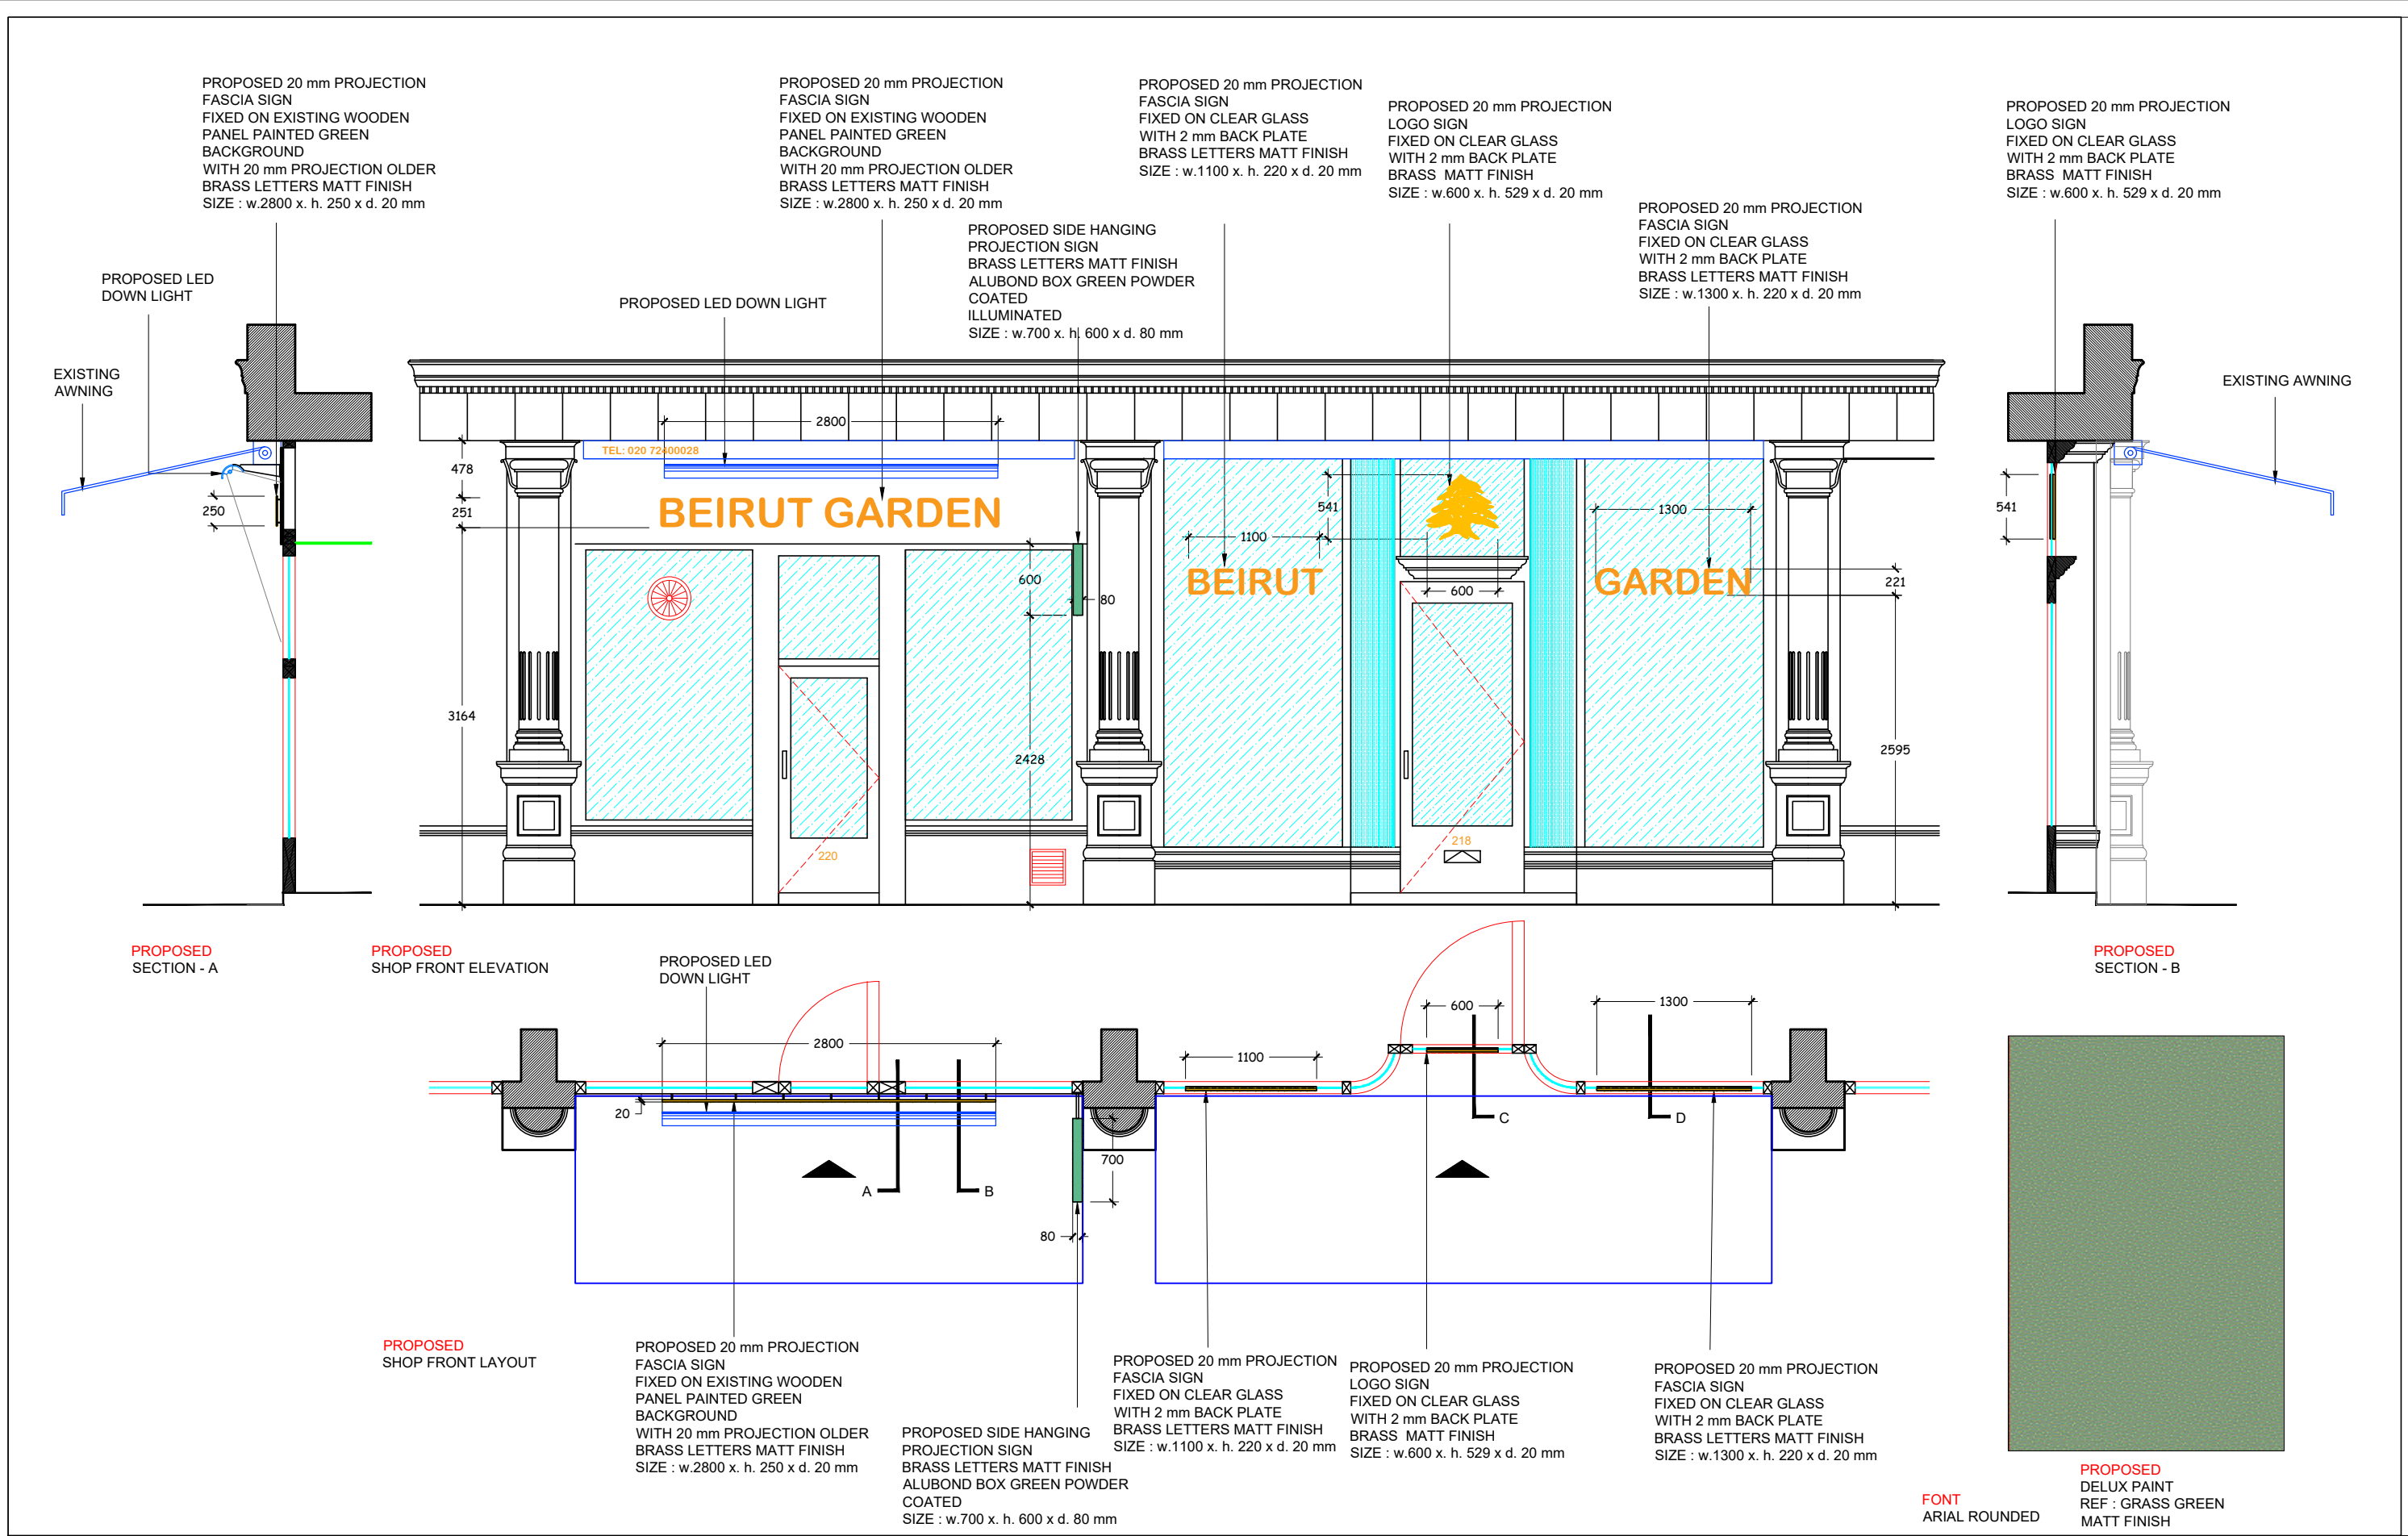

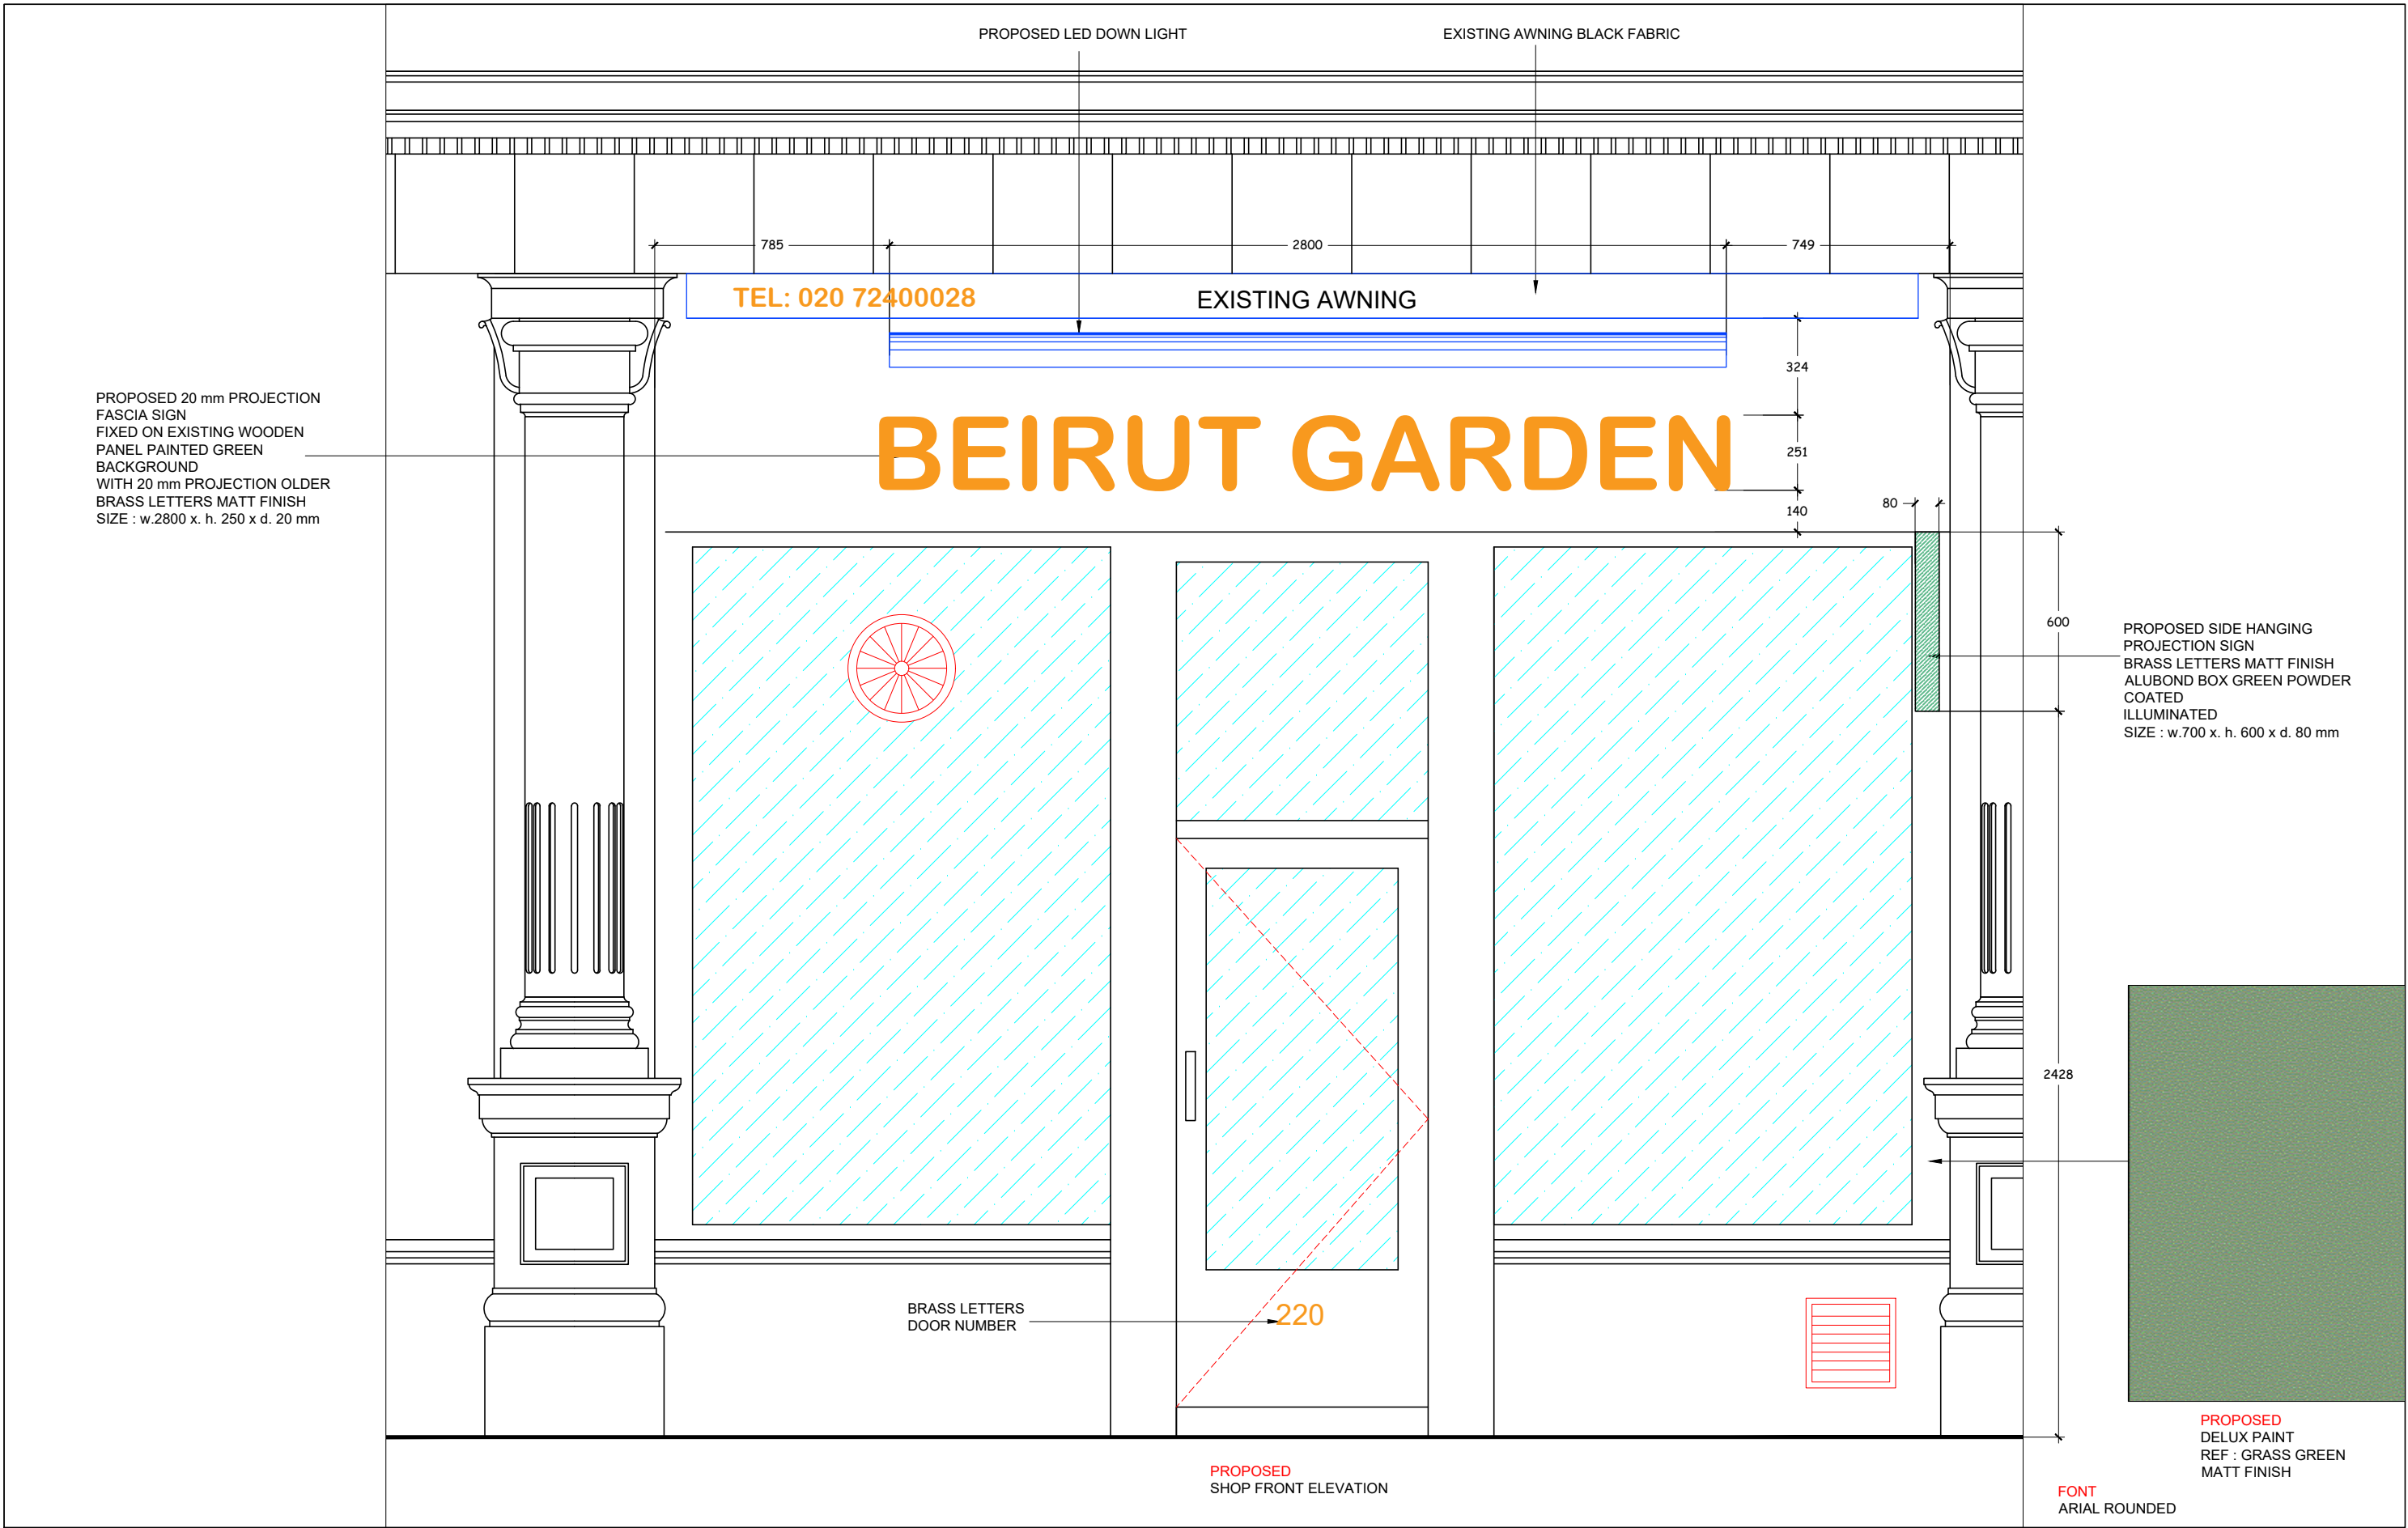

THIS DRAWING AND ALL THE INFORMATION CONTAINED HEREIN, COMPLETE WITH THE DESIGN CONCEPT AND INTENT, IS PROTECTED BY COPYRIGHT.
REPRODUCING THIS DRAWING IN WHOLE OR IN PART FOR THE PURPOSE OF INFORMATION OR THE EXTRACT OF CONCEPT WILL BE CONSIDERED INFRINGEMENT OF COPYRIGHT.
ALL MEASUREMENTS ARE NOMINAL AND MAY VARY WITH THE APPROVAL OF ZD DESIGN LTD.
ALL MEASUREMENTS ARE IN MILLIMETERS UNLESS OTHERWISE SPECIFIED.
DO NOT SCALE THE DRAWING FOR THE PURPOSE OF MEASUREMENTS.
IT IS THE CONTRACTOR'S RESPONSIBILITY TO CHECK THE DRAWINGS AND ANY DESIGN DETAIL FOR THE INTENDED RESULTS.

CONTRACTOR TO PREPARE AND SUBMIT SHOP DRAWINGS FOR DESIGNER'S APPROVAL.
THE CONTRACTOR SHALL VERIFY AND BE RESPONSIBLE FOR THE TRUE SETTING OUT ON SITE AND SHALL OBTAIN WRITTEN APPROVAL OF ZD DESIGN LTD IF THERE ARE VARIANTS OR DISCREPANCIES.
IT IS THE CONTRACTOR'S RESPONSIBILITY TO SUBMIT SAMPLES OF MATERIALS AND FINISHES FOR APPROVAL PRIOR TO FINAL APPLICATION.

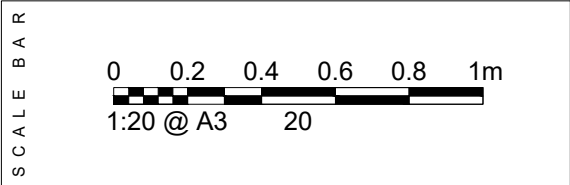


ZD DESIGN
INTERIOR ARCHITECTURE DESIGN PLANNING

E info@zddesign.co.uk
E francois@zddesign.co.uk
www.zddesign.co.uk
M.078 033 01656

449 LITTLE VENICE
EDGWARE ROAD
LONDON W2 1TH


PROJECT	BEIRUT GARDEN RESTAURANT	JOB N	ZDD-WC2H 8EB 28-07-20
CLIENT	Mr. JIHAD ISSA	218-220 SHAFTSBURY AVENUE LONDON WC2H 8EB	
DESIGNER	F Z		
DATE	2 AUGUST 2020		

REVISION		DATE	PAGE	302	
A	SHOP FRONT ELEVATION DWGS	02 - 08 - 20			
B			A3	REF	
C					
D			PROPOSED SHOP FRONT ELEVATION		
E					
F			DWGS REF: ZDD-WC2H 8EB REV-A : 302		
G					

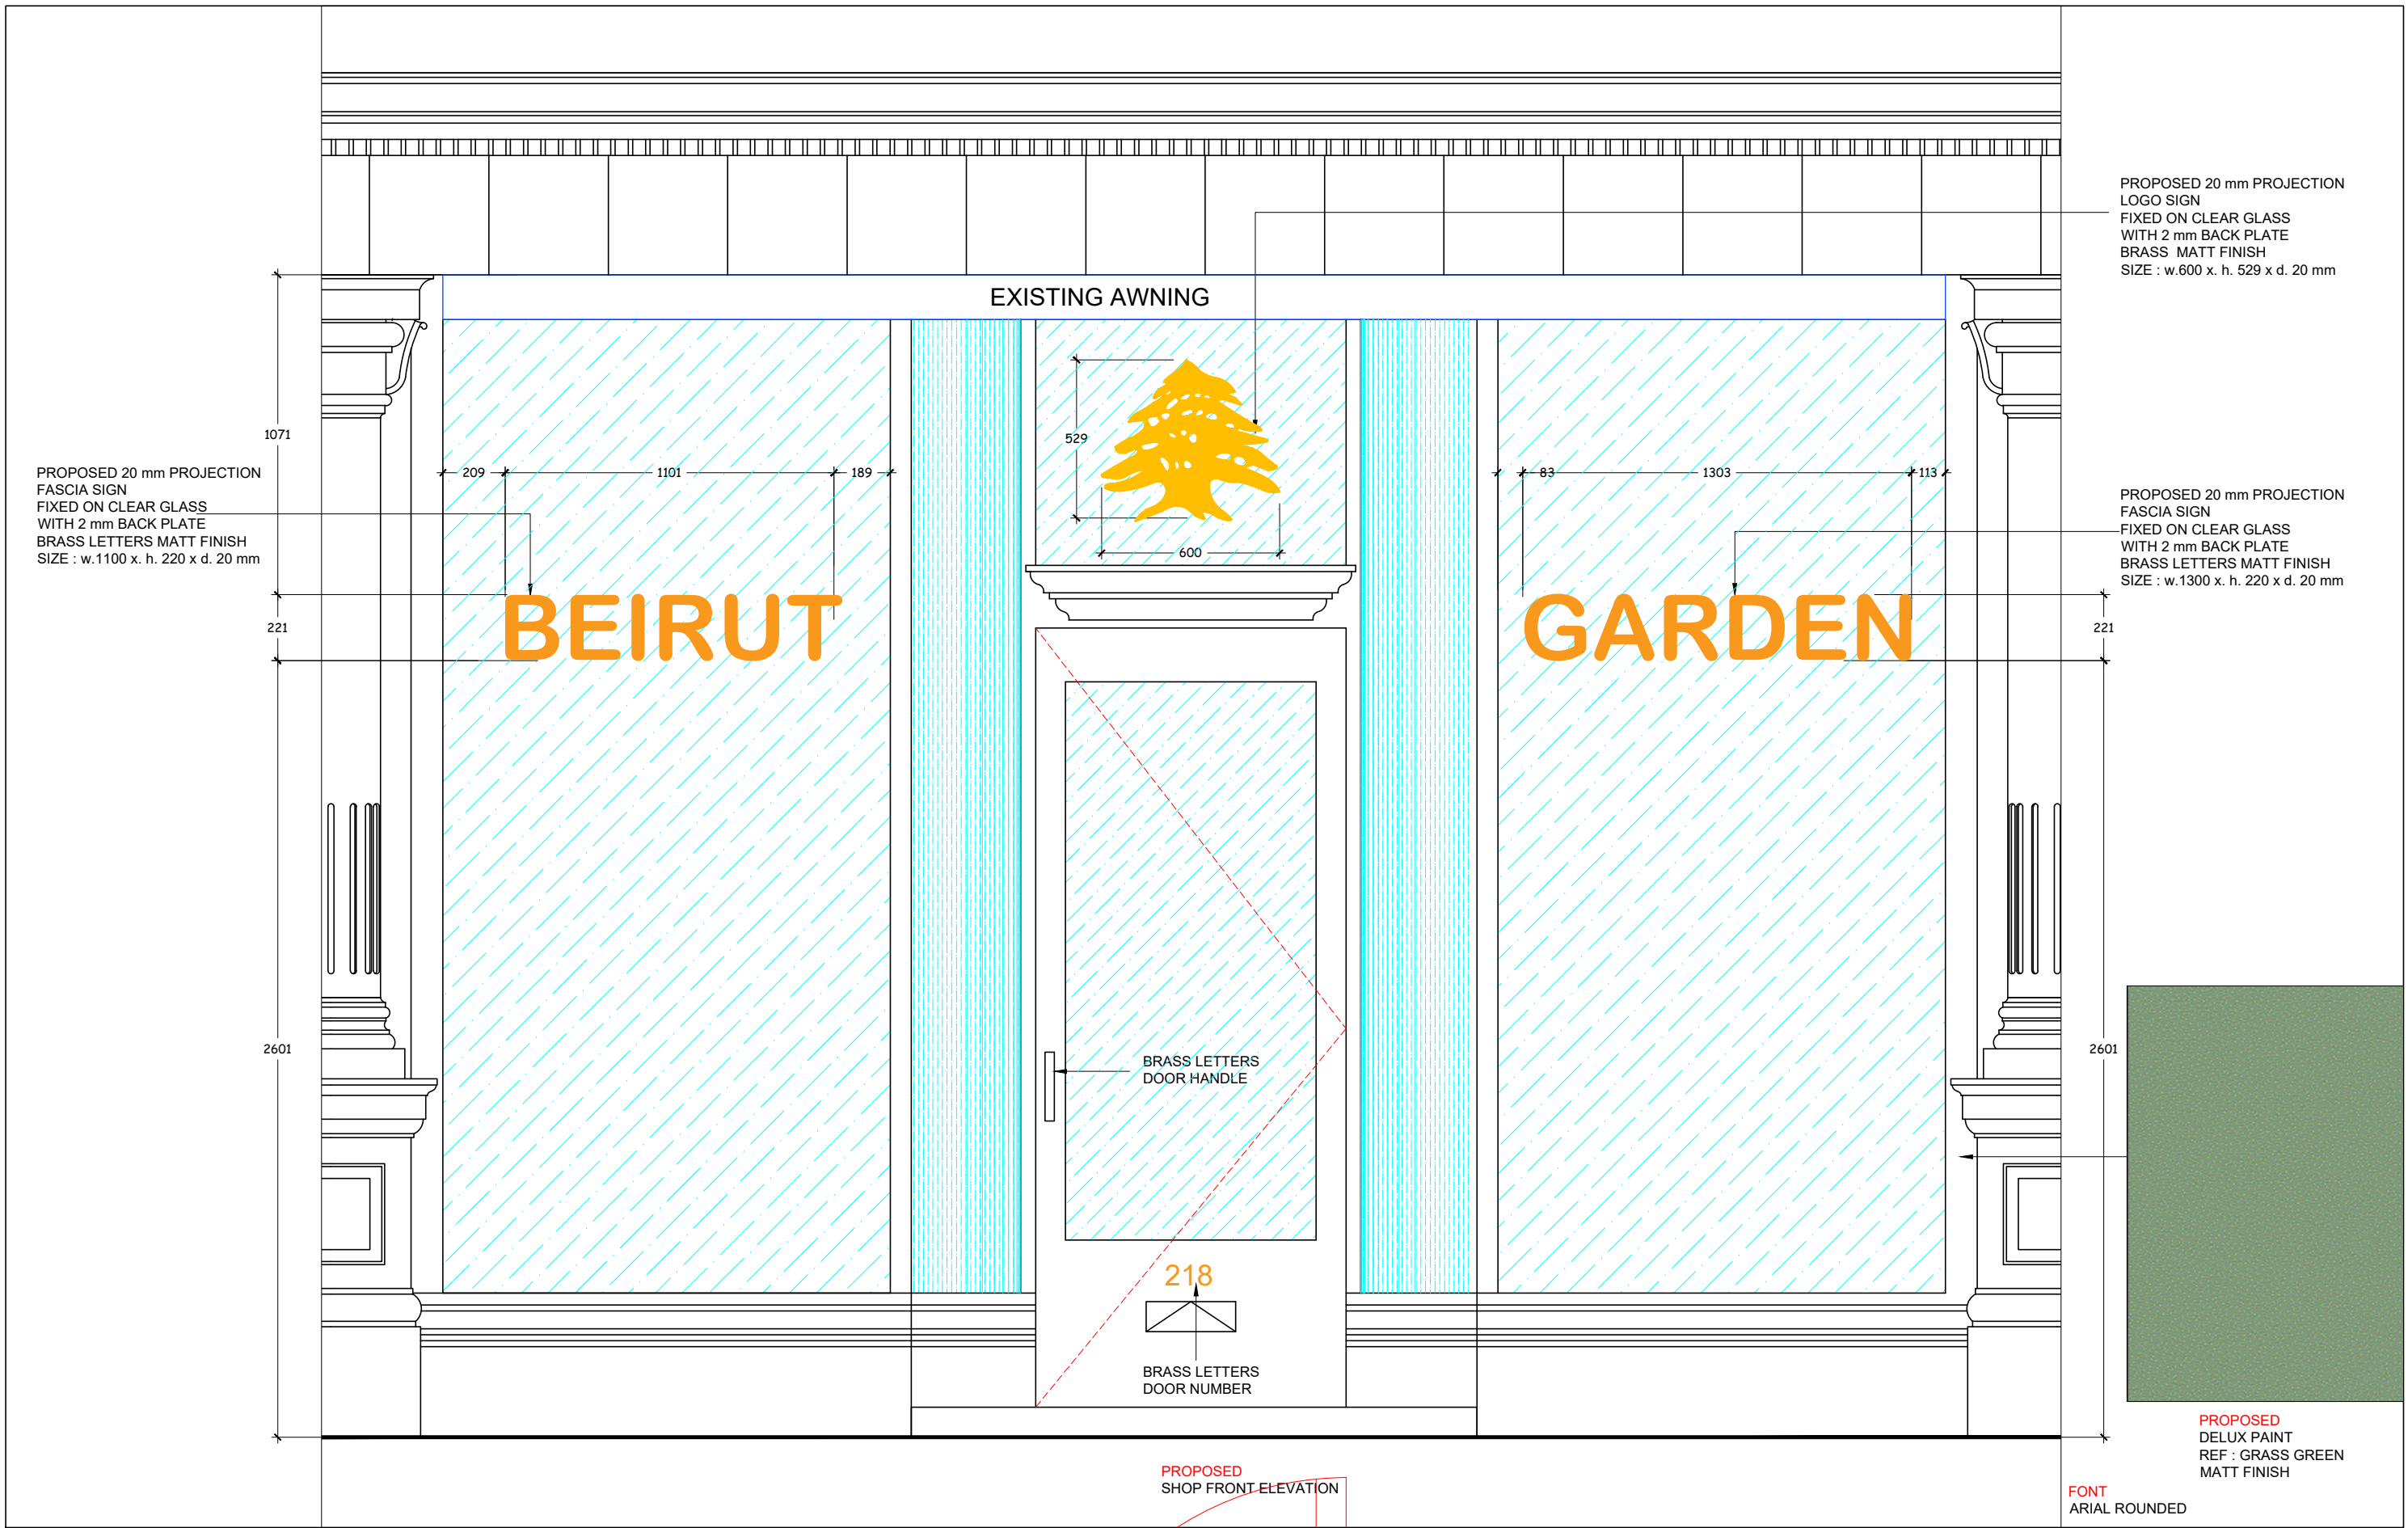

THIS DRAWING AND ALL THE INFORMATION CONTAINED HEREIN, COMPLETE WITH THE DESIGN CONCEPT AND INTENT, IS PROTECTED BY COPYRIGHT.
REPRODUCING THIS DRAWING IN WHOLE OR IN PART FOR THE PURPOSE OF INFORMATION OR THE EXTRACT OF CONCEPT WILL BE CONSIDERED INFRINGEMENT OF COPYRIGHT.
ALL MEASUREMENTS ARE NOMINAL AND MAY VARY WITH THE APPROVAL OF 2D DESIGN LTD.
ALL MEASUREMENTS ARE IN MILLIMETERS UNLESS OTHERWISE SPECIFIED.
DO NOT SCALE THE DRAWING FOR THE PURPOSE OF MEASUREMENTS.
IT IS THE CONTRACTOR'S RESPONSIBILITY TO CHECK THE DRAWINGS AND ANY DESIGN DETAIL FOR THE INTENDED RESULTS.

CONTRACTOR TO PREPARE AND SUBMIT SHOP DRAWINGS FOR DESIGNER'S APPROVAL.
THE CONTRACTOR SHALL VERIFY AND BE RESPONSIBLE FOR THE TRUE SETTING OUT ON SITE AND SHALL OBTAIN WRITTEN APPROVAL OF 2D DESIGN LTD IF THERE ARE VARIANTS OR DISCREPANCIES.
IT IS THE CONTRACTOR'S RESPONSIBILITY TO SUBMIT SAMPLES OF MATERIALS AND FINISHES FOR APPROVAL PRIOR TO FINAL APPLICATION.

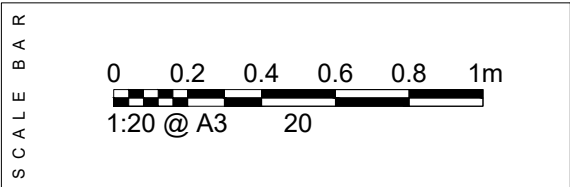


ZD DESIGN
INTERIOR ARCHITECTURE DESIGN PLANNING

E info@zddesign.co.uk
E francois@zddesign.co.uk
www.zddesign.co.uk
M.078 033 01656


449 LITTLE VENICE
EDGWARE ROAD
LONDON W2 1TH

PROJECT	BEIRUT GARDEN RESTAURANT	JOB N	ZDD-WC2H 8EB 28-07-20
CLIENT	Mr. JIHAD ISSA	218-220 SHAFTSBURY AVENUE LONDON WC2H 8EB	
DESIGNER	F Z		
DATE	2 AUGUST 2020		

REVISION		DATE	PAGE	303
A	SHOP FRONT ELEVATION DWGS	02 - 08 - 20		
B			A3	
C			DWGS	REF
D			PROPOSED SHOP FRONT ELEVATION	
E				
F				
G		DWGS REF:	ZDD-WC2H 8EB REV-A : 303	

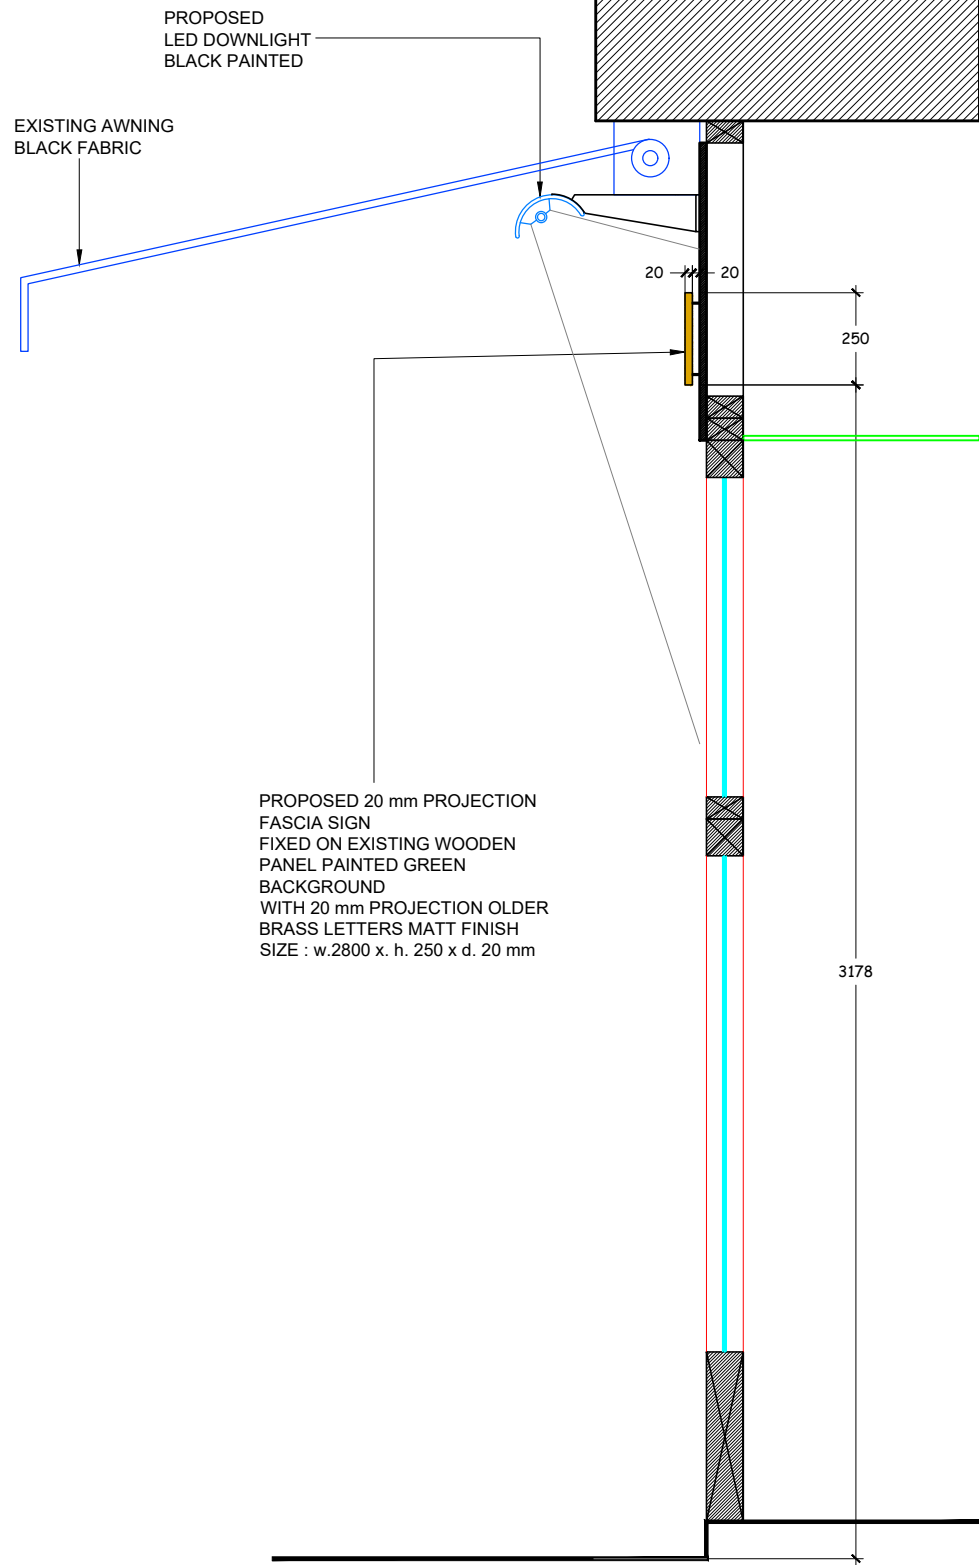

PROPOSED
SECTION - A

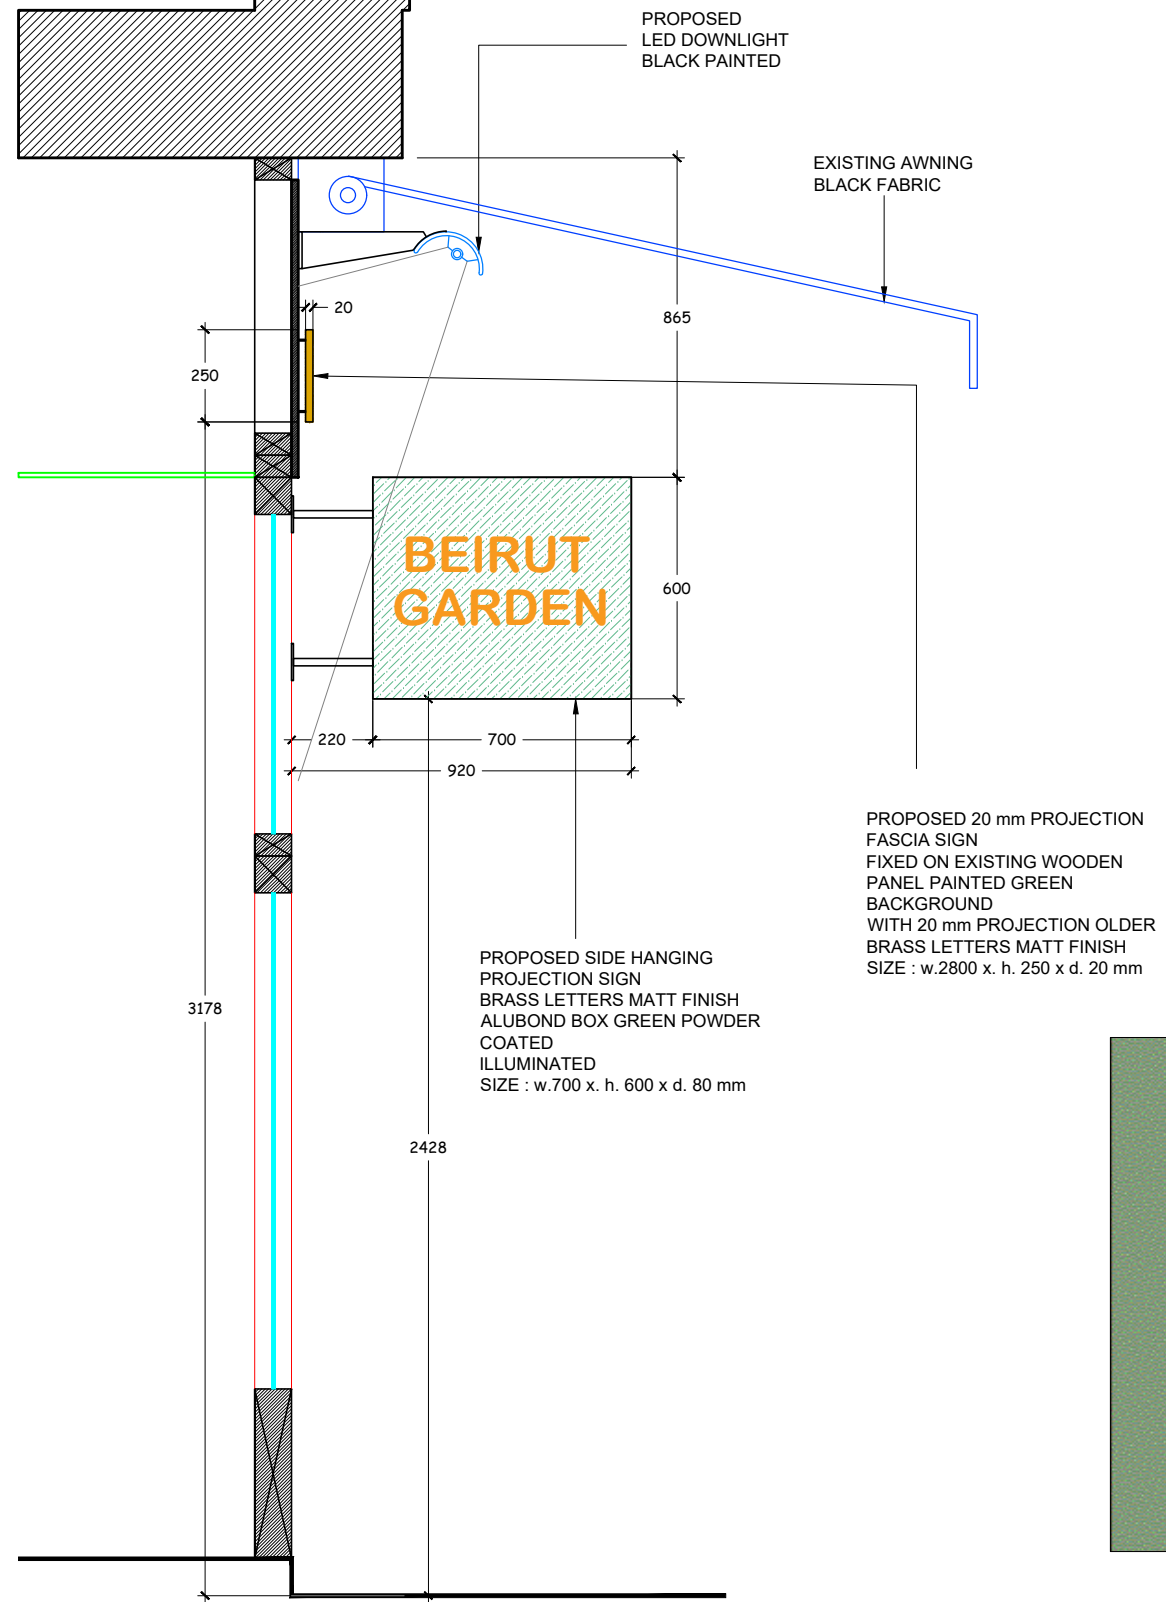



PROPOSED
SECTION - B

FONT
ARIAL ROUNDED

PROPOSED
DELUX PAINT
REF : GRASS GREEN
MATT FINISH

THIS DRAWING AND ALL THE INFORMATION CONTAINED HEREIN, COMPLETE WITH THE DESIGN CONCEPT AND INTENT, IS PROTECTED BY COPYRIGHT.
REPRODUCING THIS DRAWING IN WHOLE OR IN PART FOR THE PURPOSE OF INFORMATION OR THE EXTRACT OF CONCEPT WILL BE CONSIDERED INFRINGEMENT OF COPYRIGHT.
ALL MEASUREMENTS ARE NOMINAL AND MAY VARY WITH THE APPROVAL OF 2D DESIGN LTD.
ALL MEASUREMENTS ARE IN MILLIMETERS UNLESS OTHERWISE SPECIFIED.
DO NOT SCALE THE DRAWING FOR THE PURPOSE OF MEASUREMENTS.
IT IS THE CONTRACTOR'S RESPONSIBILITY TO CHECK THE DRAWINGS AND ANY DESIGN DETAIL FOR THE INTENDED RESULTS.

CONTRACTOR TO PREPARE AND SUBMIT SHOP DRAWINGS FOR DESIGNER'S APPROVAL.
THE CONTRACTOR SHALL VERIFY AND BE RESPONSIBLE FOR THE TRUE SETTING OUT ON SITE AND SHALL OBTAIN WRITTEN APPROVAL OF 2D DESIGN LTD IF THERE ARE VARIANTS OR DISCREPANCIES.
IT IS THE CONTRACTOR'S RESPONSIBILITY TO SUBMIT SAMPLES OF MATERIALS AND FINISHES FOR APPROVAL PRIOR TO FINAL APPLICATION.

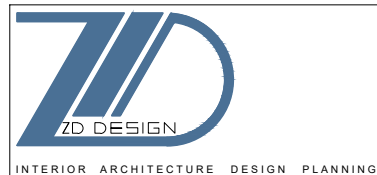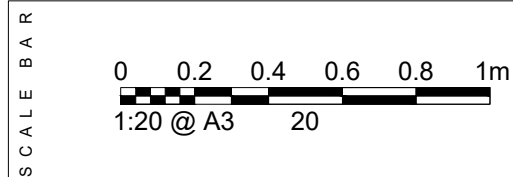


E info@zddesign.co.uk
E francois@zddesign.co.uk
www.zddesign.co.uk
M.078 033 01656


449 LITTLE VENICE
EDGWARE ROAD
LONDON W2 1TH

PROJECT	BEIRUT GARDEN RESTAURANT	JOB N	ZDD-WC2H 8EB 28-07-20
CLIENT	Mr. JIHAD ISSA	218-220 SHAFTSBURY AVENUE LONDON WC2H 8EB	
DESIGNER	F Z		
DATE	2 AUGUST 2020		

REVISION		DATE	PAGE	304
A	SHOP FRONT ELEVATION DWGS	02 - 08 - 20		
B			A3	
C			DWGS	REF
D			PROPOSED SECTIONS - A-B	
E				
F				
G		DWGS REF:	ZDD-WC2H 8EB REV-A : 304	

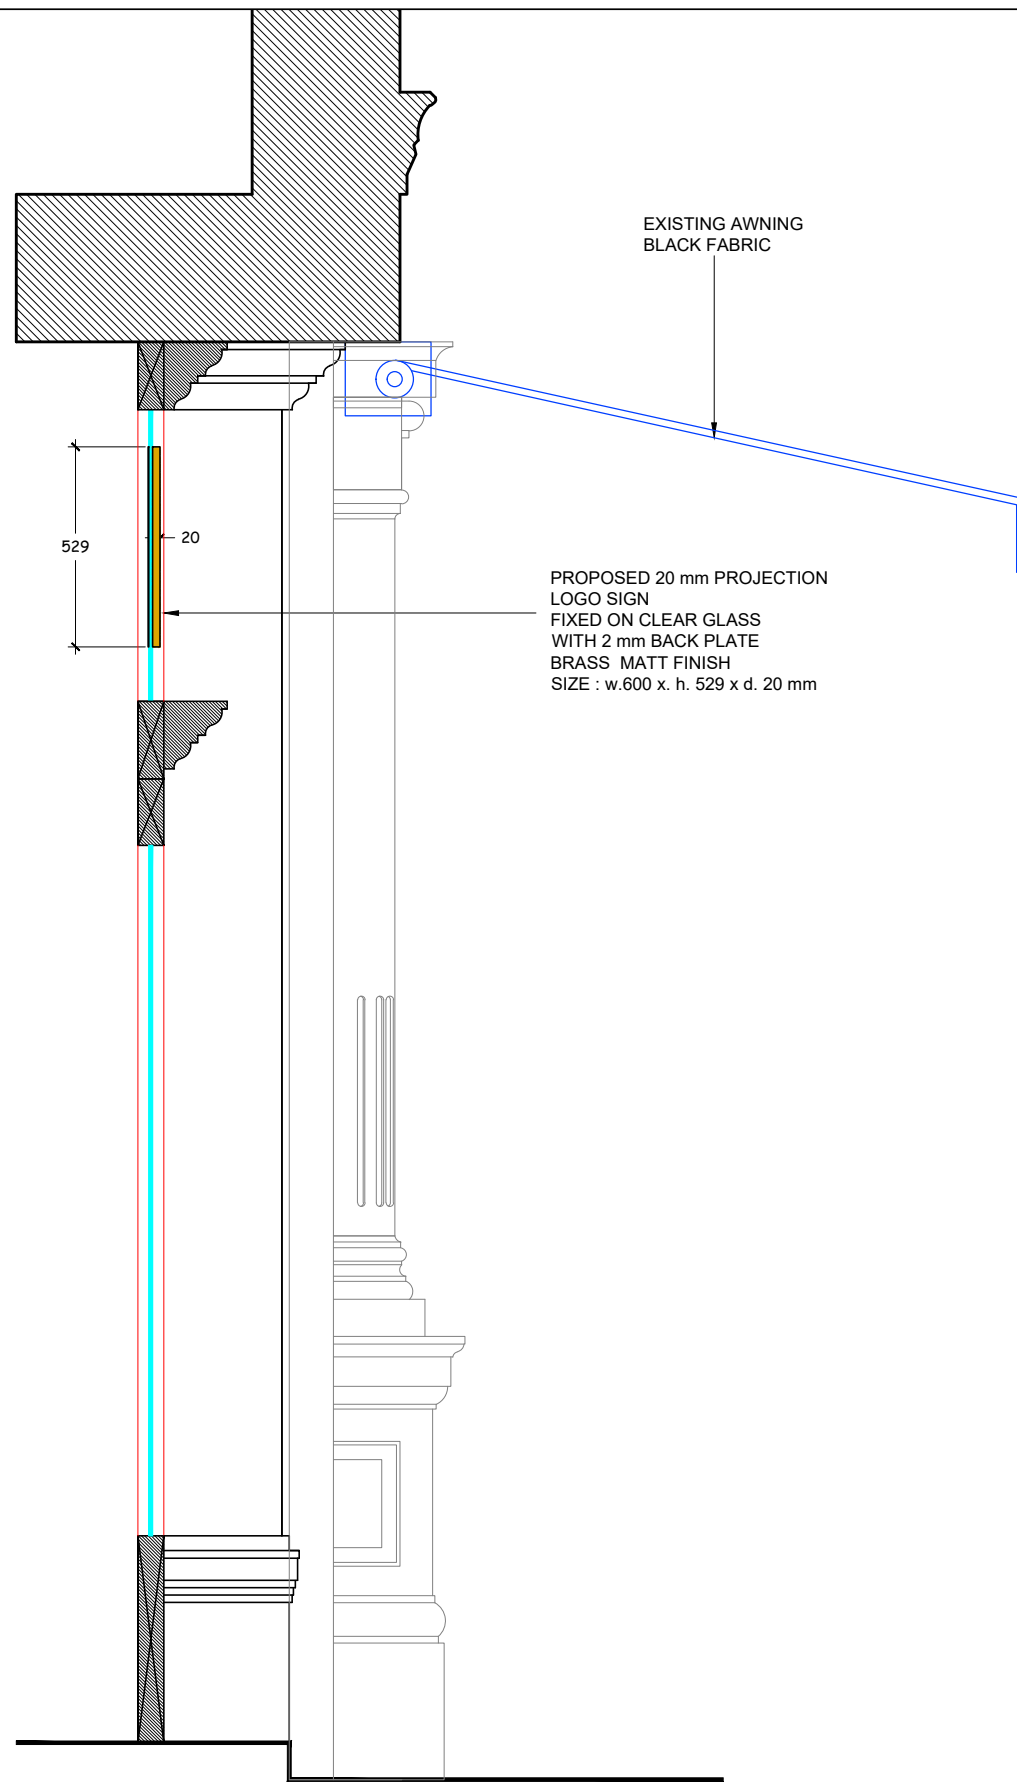

PROPOSED
SECTION - C

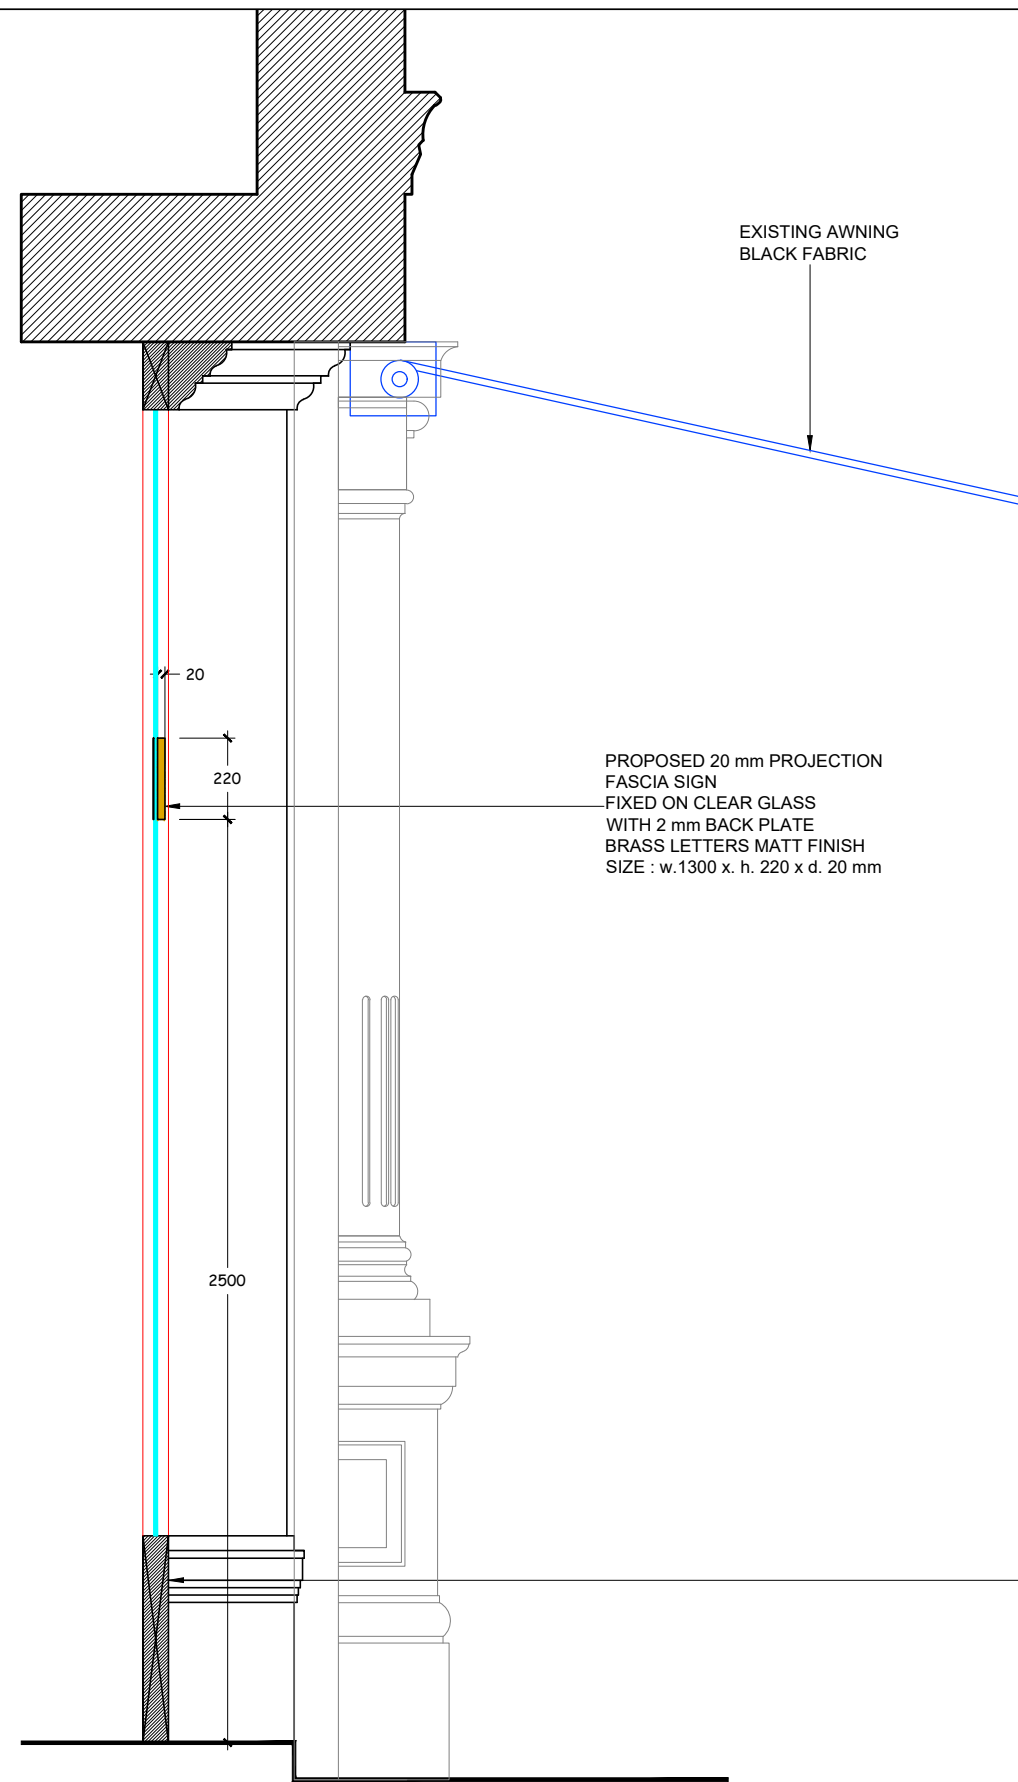


PROPOSED
SECTION - D

FONT
ARIAL ROUNDED

PROPOSED
DELUX PAINT
REF : GRASS GREEN
MATT FINISH







THIS DRAWING AND ALL THE INFORMATION CONTAINED HEREIN, COMPLETE WITH THE DESIGN CONCEPT AND INTENT, IS PROTECTED BY COPYRIGHT.
REPRODUCING THIS DRAWING IN WHOLE OR IN PART FOR THE PURPOSE OF INFORMATION OR THE EXTRACT OF CONCEPT WILL BE CONSIDERED INFRINGEMENT OF COPYRIGHT.
ALL MEASUREMENTS ARE NOMINAL AND MAY VARY WITH THE APPROVAL OF 2D DESIGN LTD.
ALL MEASUREMENTS ARE IN MILLIMETERS UNLESS OTHERWISE SPECIFIED.
DO NOT SCALE THE DRAWING FOR THE PURPOSE OF MEASUREMENTS.
IT IS THE CONTRACTOR'S RESPONSIBILITY TO CHECK THE DRAWINGS AND ANY DESIGN DETAIL FOR THE INTENDED RESULTS.

CONTRACTOR TO PREPARE AND SUBMIT SHOP DRAWINGS FOR DESIGNER'S APPROVAL.
THE CONTRACTOR SHALL VERIFY AND BE RESPONSIBLE FOR THE TRUE SETTING OUT ON SITE AND SHALL OBTAIN WRITTEN APPROVAL OF 2D DESIGN LTD IF THERE ARE VARIANTS OR DISCREPANCIES.
IT IS THE CONTRACTOR'S RESPONSIBILITY TO SUBMIT SAMPLES OF MATERIALS AND FINISHES FOR APPROVAL PRIOR TO FINAL APPLICATION.

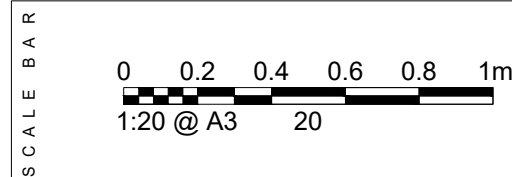

PROJECT	BEIRUT GARDEN RESTAURANT	JOB N	ZDD-WC2H 8EB 28-07-20
CLIENT	Mr. JIHAD ISSA	218-220 SHAFTSBURY AVENUE LONDON WC2H 8EB	
DESIGNER	F Z		
DATE	2 AUGUST 2020		

REVISION		DATE	PAGE	305
A	SHOP FRONT ELEVATION DWGS	02 - 08 - 20		
B			A3	
C			DWGS	REF
D			PROPOSED SECTIONS - C - D	
E				
F				
G		DWGS REF:	ZDD-WC2H 8EB REV-A : 305	

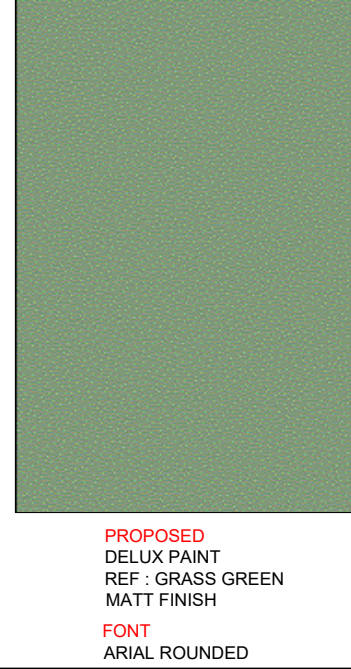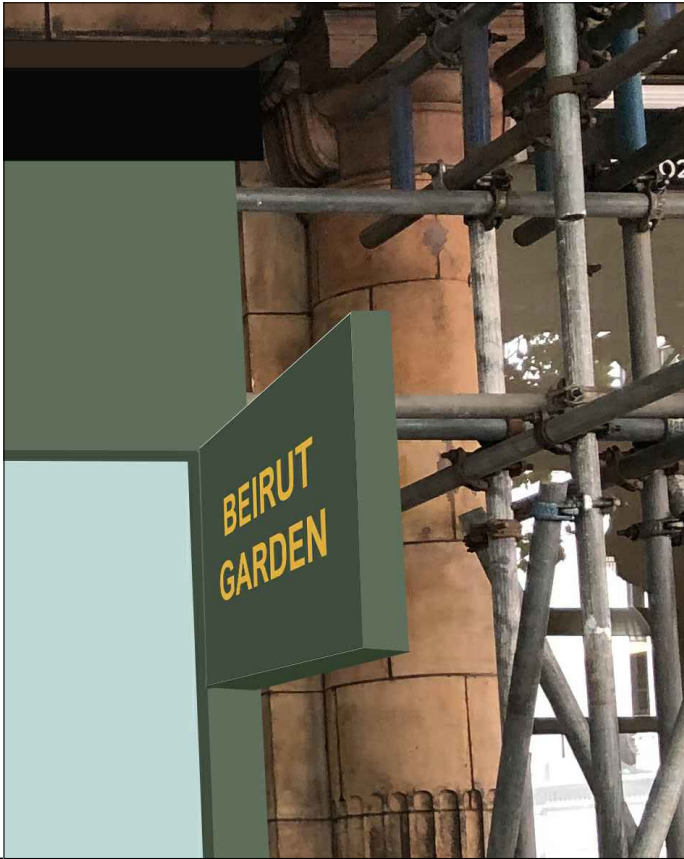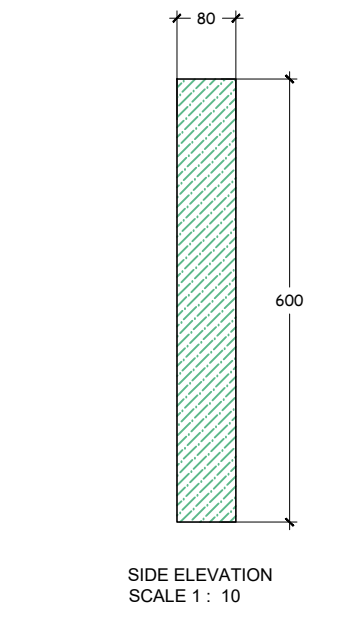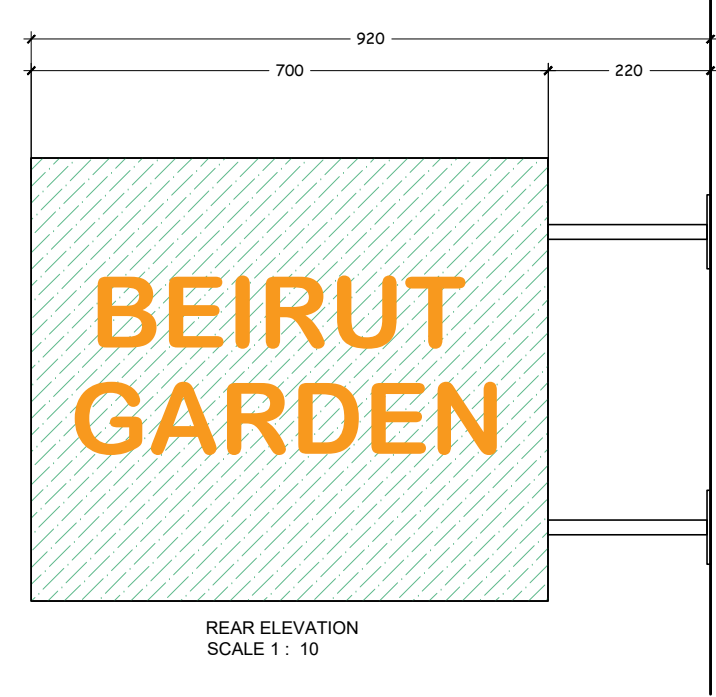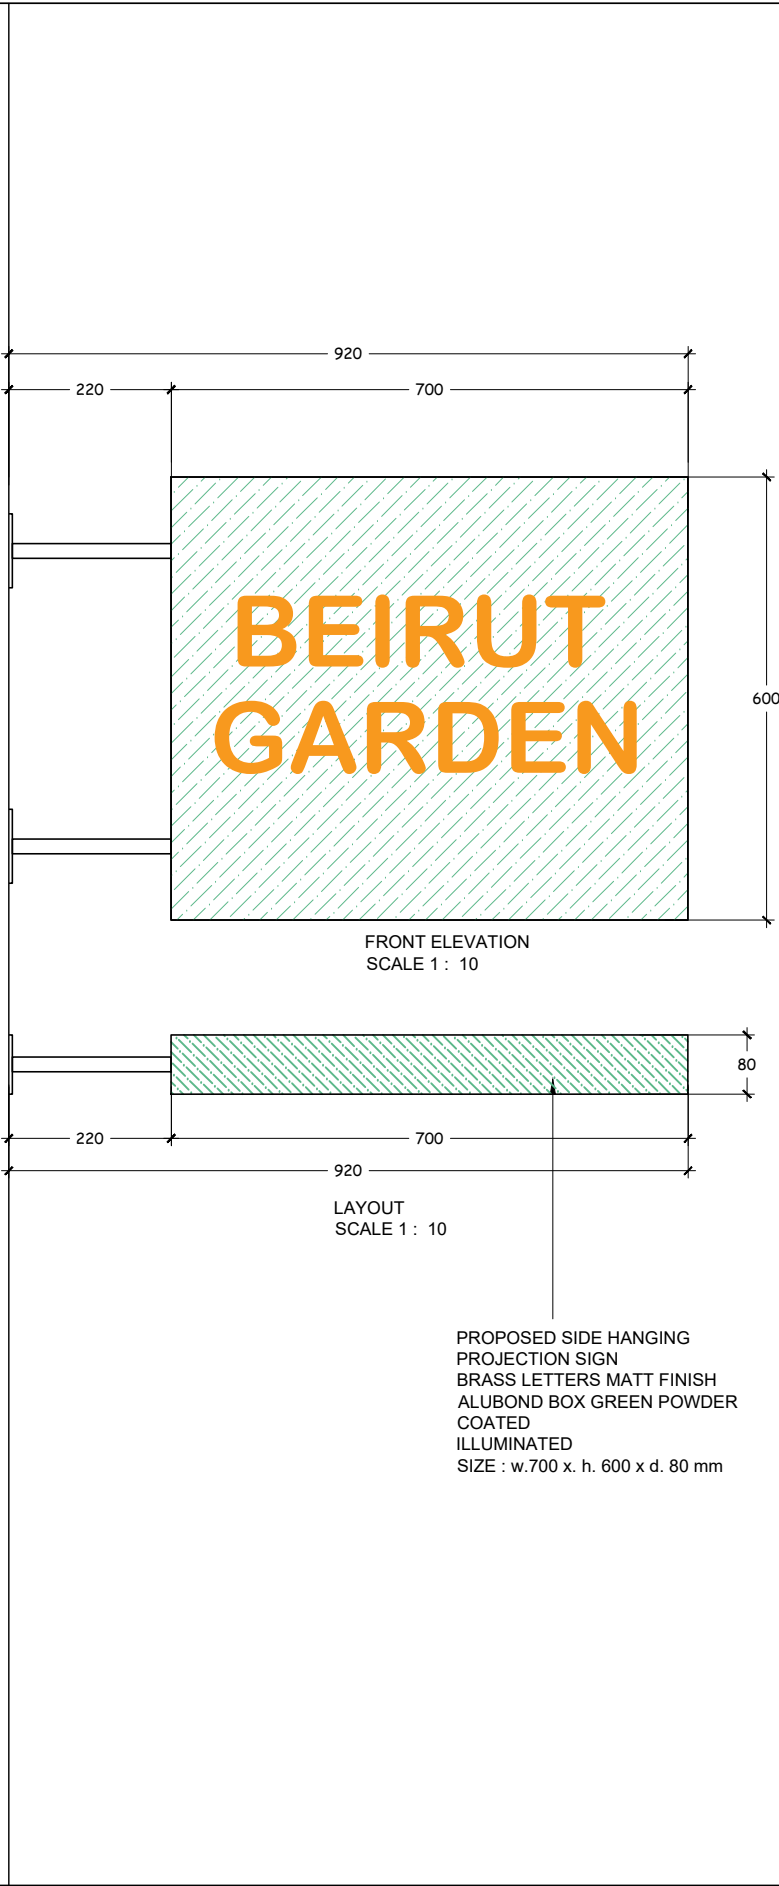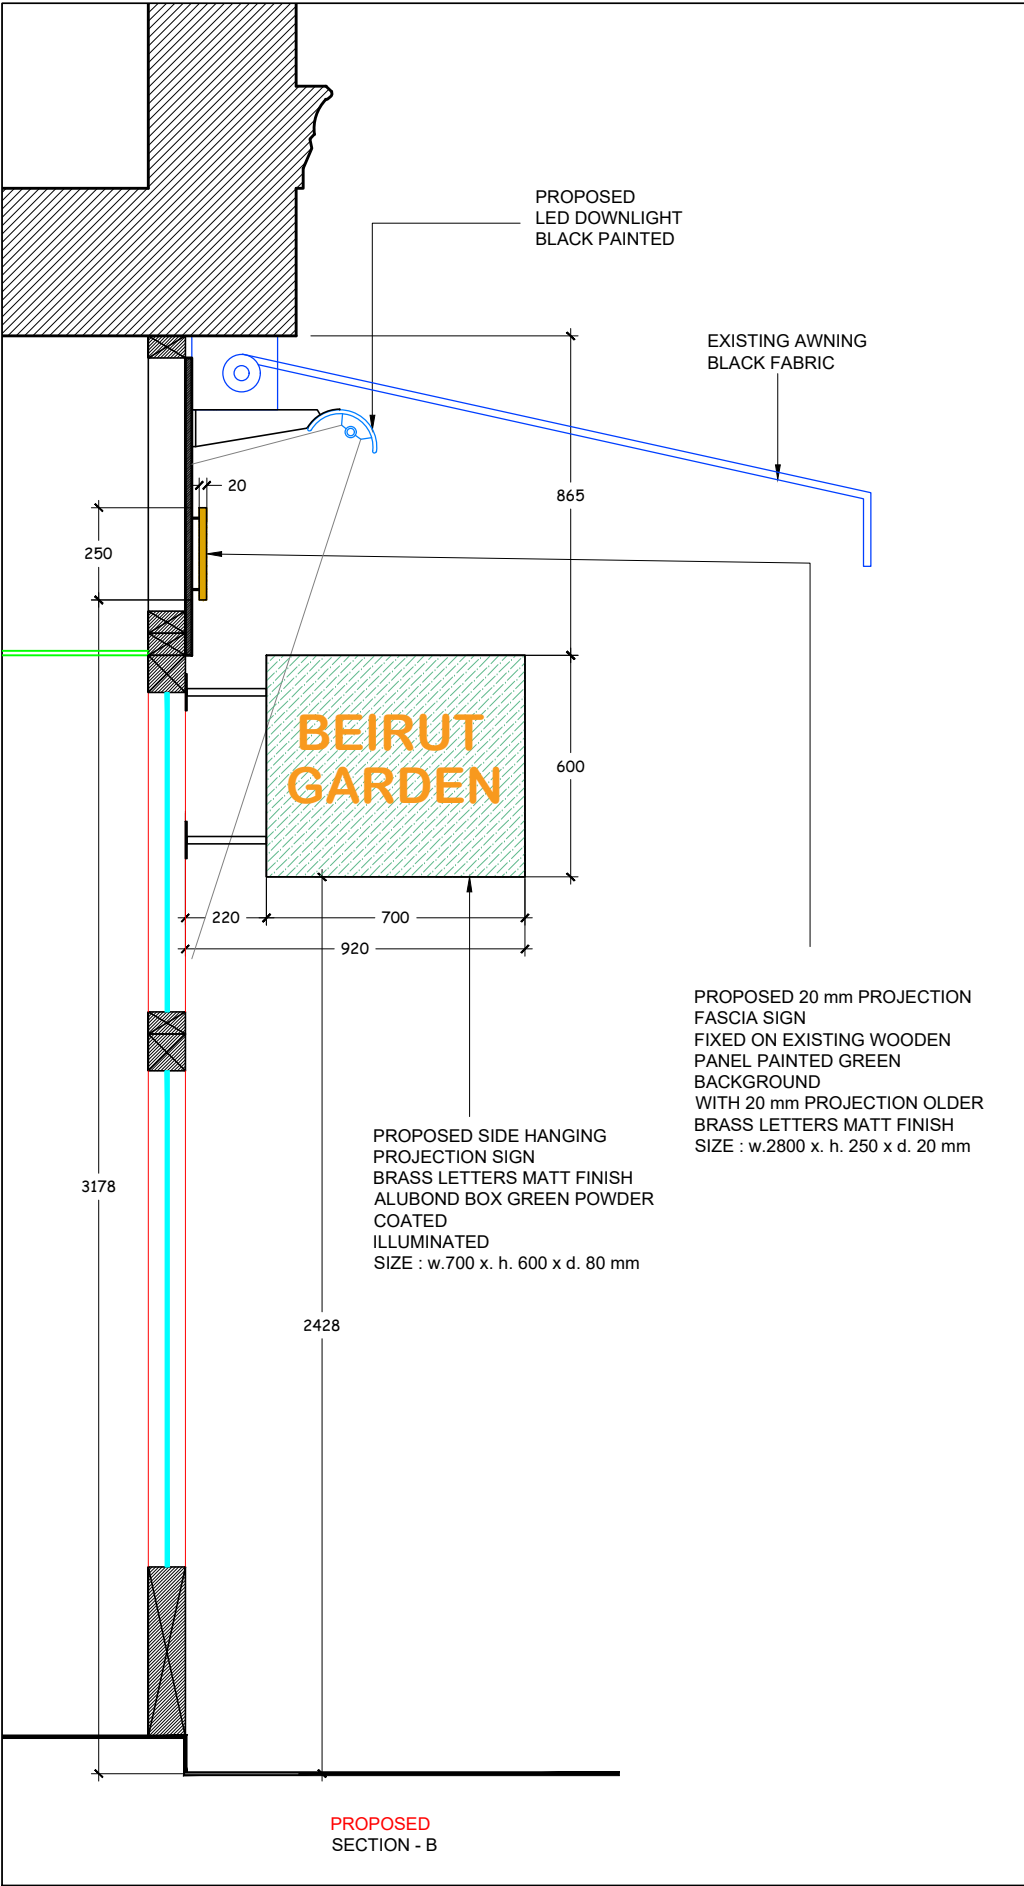

THIS DRAWING AND ALL THE INFORMATION CONTAINED HEREIN, COMPLETE WITH THE DESIGN CONCEPT AND INTENT, IS PROTECTED BY COPYRIGHT. NO PART OF THIS DRAWING OR THE INFORMATION CONTAINED HEREIN MAY BE REPRODUCED OR TRANSMITTED IN ANY FORM OR BY ANY MEANS, ELECTRONIC OR MECHANICAL, INCLUDING PHOTOCOPYING, RECORDING, OR BY ANY INFORMATION STORAGE AND RETRIEVAL SYSTEM, WITHOUT THE WRITTEN PERMISSION OF ZD DESIGN LTD.

ALL MEASUREMENTS ARE IN MILLIMETERS UNLESS OTHERWISE SPECIFIED.


DO NOT SCALE THE DRAWING FOR THE PURPOSE OF MEASUREMENTS.

IT IS THE CONTRACTOR'S RESPONSIBILITY TO CHECK THE DRAWINGS AND ANY DESIGN DETAIL FOR THE INTENDED RESULTS.

CONTRACTOR TO PREPARE AND SUBMIT SHOP DRAWINGS FOR DESIGNER'S APPROVAL.

THE CONTRACTOR SHALL VERIFY AND BE RESPONSIBLE FOR THE TRUE SETTING OUT ON SITE AND SHALL OBTAIN WRITTEN APPROVAL OF ZD DESIGN LTD IF THERE ARE VARIANTS OR DISCREPANCIES.

IT IS THE CONTRACTOR'S RESPONSIBILITY TO SUBMIT SAMPLES OF MATERIALS AND FINISHES FOR APPROVAL PRIOR TO FINAL APPLICATION.

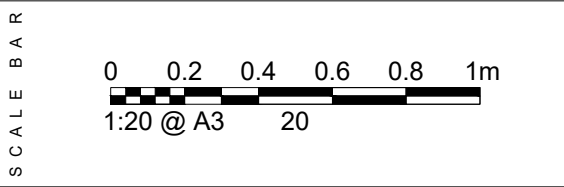



INTERIOR ARCHITECTURE DESIGN PLANNING

E info@zddesign.co.uk
E francois@zddesign.co.uk
www.zddesign.co.uk
M.078 033 01656

449 LITTLE VENICE
EDGWARE ROAD
LONDON W2 1TH

PROJECT	BEIRUT GARDEN RESTAURANT	JOB N	ZDD-WC2H 8EB 28-07-20
CLIENT	Mr. JIHAD ISSA	218-220 SHAFTSBURY AVENUE LONDON WC2H 8EB	
DESIGNER	F Z		
DATE	2 AUGUST 2020		

REVISION		DATE	PAGE	306
A	SHOP FRONT ELEVATION DWGS	02 - 08 - 20		
B			A3	
C			DWGS	REF
D			PROPOSED	
E			SIDE HANGING SIGN	
F				
G				
		DWGS REF:	ZDD-WC2H 8EB REV-A : 306	



THIS DRAWING AND ALL THE INFORMATION CONTAINED HEREIN, COMPLETE WITH THE DESIGN CONCEPT AND INTENT, IS PROTECTED BY COPYRIGHT.
REPRODUCING THIS DRAWING IN WHOLE OR IN PART FOR THE PURPOSE OF INFORMATION OR THE EXTRACT OF CONCEPT SHALL BE CONSIDERED INFRINGEMENT OF COPYRIGHT.
ALL MEASUREMENTS ARE NOMINAL AND MAY VARY WITH THE APPROVAL OF ZD DESIGN LTD.
ALL MEASUREMENTS ARE IN MILLIMETERS UNLESS OTHERWISE SPECIFIED.
DO NOT SCALE THE DRAWING FOR THE PURPOSE OF MEASUREMENTS.
IT IS THE CONTRACTOR'S RESPONSIBILITY TO CHECK THE DRAWINGS AND ANY DESIGN DETAIL FOR THE INTENDED RESULTS.

CONTRACTOR TO PREPARE AND SUBMIT SHOP DRAWINGS FOR DESIGNER'S APPROVAL.
THE CONTRACTOR SHALL VERIFY AND BE RESPONSIBLE FOR THE TRUE SETTING OUT ON SITE AND SHALL OBTAIN WRITTEN APPROVAL OF ZD DESIGN LTD IF THERE ARE VARIANTS OR DISCREPANCIES.
IT IS THE CONTRACTOR'S RESPONSIBILITY TO SUBMIT SAMPLES OF MATERIALS AND FINISHES FOR APPROVAL PRIOR TO FINAL APPLICATION.

SCALE BAR

ZD DESIGN
INTERIOR ARCHITECTURE DESIGN PLANNING

E info@zddesign.co.uk
E francois@zddesign.co.uk
www.zddesign.co.uk
M.078 033 01656

449 LITTLE VENICE
EDGWARE ROAD
LONDON W2 1TH

PROJECT	BEIRUT GARDEN RESTAURANT	JOB N	ZDD-WC2H 8EB 28-07-20
CLIENT	Mr. JIHAD ISSA	218-220 SHAFTSBURY AVENUE LONDON WC2H 8EB	
DESIGNER	F Z		
DATE	2 AUGUST 2020		

REVISION		DATE	PAGE	401
A	SHOP FRONT ELEVATION DWGS	02 - 08 - 20		
B			A3	
C			DWGS	REF
D			PROPOSED FRONT VIEW 220	
E				
F				
G		DWGS REF:	ZDD-WC2H 8EB REV-A : 401	



EXISTING
SHOP FRONT PICTURE



PROPOSED
SHOP FRONT PICTURE

PROPOSED
DELUX PAINT
REF : GRASS GREEN
MATT FINISH

BRASS DOOR NUMBER
MATT FINISH

EXISTING GRILL
DELUX PAINT
REF : GRASS GREEN
MATT FINISH

FONT
ARIAL ROUNDED

THIS DRAWING AND ALL THE INFORMATION CONTAINED HEREIN, COMPLETE WITH THE DESIGN CONCEPT AND INTENT, IS PROTECTED BY COPYRIGHT.
REPRODUCING THIS DRAWING IN WHOLE OR IN PART FOR THE PURPOSE OF INFORMATION OR THE EXTRACT OF CONCEPT WILL BE CONSIDERED INFRINGEMENT OF COPYRIGHT.
ALL MEASUREMENTS ARE NOMINAL AND MAY VARY WITH THE APPROVAL OF 2D DESIGN LTD.
ALL MEASUREMENTS ARE IN MILLIMETERS UNLESS OTHERWISE SPECIFIED.
DO NOT SCALE THE DRAWING FOR THE PURPOSE OF MEASUREMENTS.
IT IS THE CONTRACTOR'S RESPONSIBILITY TO CHECK THE DRAWINGS AND ANY DESIGN DETAIL FOR THE INTENDED RESULTS.

CONTRACTOR TO PREPARE AND SUBMIT SHOP DRAWINGS FOR DESIGNER'S APPROVAL.
THE CONTRACTOR SHALL VERIFY AND BE RESPONSIBLE FOR THE TRUE SETTING OUT ON SITE AND SHALL OBTAIN WRITTEN APPROVAL OF 2D DESIGN LTD IF THERE ARE VARIANTS OR DISCREPANCIES.
IT IS THE CONTRACTOR'S RESPONSIBILITY TO SUBMIT SAMPLES OF MATERIALS AND FINISHES FOR APPROVAL PRIOR TO FINAL APPLICATION.

SCALE BAR



PROJECT
BEIRUT GARDEN RESTAURANT
JOB N
ZDD-WC2H 8EB 28-07-20
CLIENT
Mr. JIHAD ISSA
DESIGNER
F Z
DATE
2 AUGUST 2020
LOCATION
218-220 SHAFTSBURY AVENUE LONDON WC2H 8EB

REVISION	DATE	PAGE	403
A	SHOP FRONT ELEVATION DWGS	02 - 08 - 20	
B			
C			
D			
E			
F			
G			

REVISION	DATE	PAGE	403
A	SHOP FRONT ELEVATION DWGS	02 - 08 - 20	
B			
C			
D			
E			
F			
G			



EXISTING
SHOP FRONT PICTURE



PROPOSED
SHOP FRONT PICTURE

PROPOSED 20 mm PROJECTION
FASCIA SIGN
FIXED ON CLEAR GLASS
WITH 2 mm BACK PLATE
BRASS LETTERS MATT FINISH
SIZE : w.1100 x. h. 220 x d. 20 mm

PROPOSED 20 mm PROJECTION
LOGO SIGN
FIXED ON CLEAR GLASS
WITH 2 mm BACK PLATE
BRASS MATT FINISH
SIZE : w.600 x. h. 529 x d. 20 mm

PROPOSED 20 mm PROJECTION
FASCIA SIGN
FIXED ON CLEAR GLASS
WITH 2 mm BACK PLATE
BRASS LETTERS MATT FINISH
SIZE : w.1300 x. h. 220 x d. 20 mm

EXISTING
AWNING
BLACK FABRIC

BRASS DOOR NUMBER
MATT FINISH

PROPOSED
DELUX PAINT
REF : GRASS GREEN
MATT FINISH

GENERAL NOTES	- THIS DRAWING AND ALL THE INFORMATION CONTAINED HEREIN, COMPLETE WITH THE DESIGN CONCEPT AND INTENT, IS PROTECTED BY COPYRIGHT.
	- REPRODUCING THIS DRAWING IN WHOLE OR IN PART FOR THE PURPOSE OF INFORMATION OR THE EXTRACT OF CONCEPT WILL BE CONSIDERED INFRINGEMENT OF COPYRIGHT.
	- ALL MEASUREMENTS ARE NOMINAL AND MAY VARY WITH THE APPROVAL OF 2D DESIGN LTD.
	- ALL MEASUREMENTS ARE IN MILLIMETERS UNLESS OTHERWISE SPECIFIED.
	- DO NOT SCALE THE DRAWING FOR THE PURPOSE OF MEASUREMENTS.
GENERAL NOTES	- IT IS THE CONTRACTOR'S RESPONSIBILITY TO CHECK THE DRAWINGS AND ANY DESIGN DETAIL FOR THE INTENDED RESULTS.
	- CONTRACTOR TO PREPARE AND SUBMIT SHOP DRAWINGS FOR DESIGNER'S APPROVAL.
	- THE CONTRACTOR SHALL VERIFY AND BE RESPONSIBLE FOR THE TRUE SETTING OUT ON SITE AND SHALL OBTAIN WRITTEN APPROVAL OF 2D DESIGN LTD. IF THERE ARE VARIANTS OR DISCREPANCIES.
	- IT IS THE CONTRACTOR'S RESPONSIBILITY TO SUBMIT SAMPLES OF MATERIALS AND FINISHES FOR APPROVAL PRIOR TO FINAL APPLICATION.
	- IT IS THE CONTRACTOR'S RESPONSIBILITY TO CHECK THE DRAWINGS AND ANY DESIGN DETAIL FOR THE INTENDED RESULTS.

SCALE BAR

 INTERIOR ARCHITECTURE DESIGN PLANNING	E info @ zddesign . co . uk E francois @ zddesign . co . uk www . z d d e s i g n . co . uk M.078 033 0 1 6 5 6
	449 LITTLE VENICE EDGWARE ROAD LONDON W2 1TH

PROJECT	BEIRUT GARDEN RESTAURANT	JOB N	ZDD-WC2H 8EB 28-07-20
CLIENT	Mr. JIHAD ISSA	218-220 SHAFTSBURY AVENUE LONDON WC2H 8EB	LOCATION
DESIGNER	F Z		
DATE	2 AUGUST 2020		

REVISION		DATE	PAGE	404
A	SHOP FRONT ELEVATION DWGS	02 - 08 - 20		
B			A3	REF
C				
D				
E				
F				
G				
DWGS REF:		ZDD-WC2H 8EB REV-A : 404		