


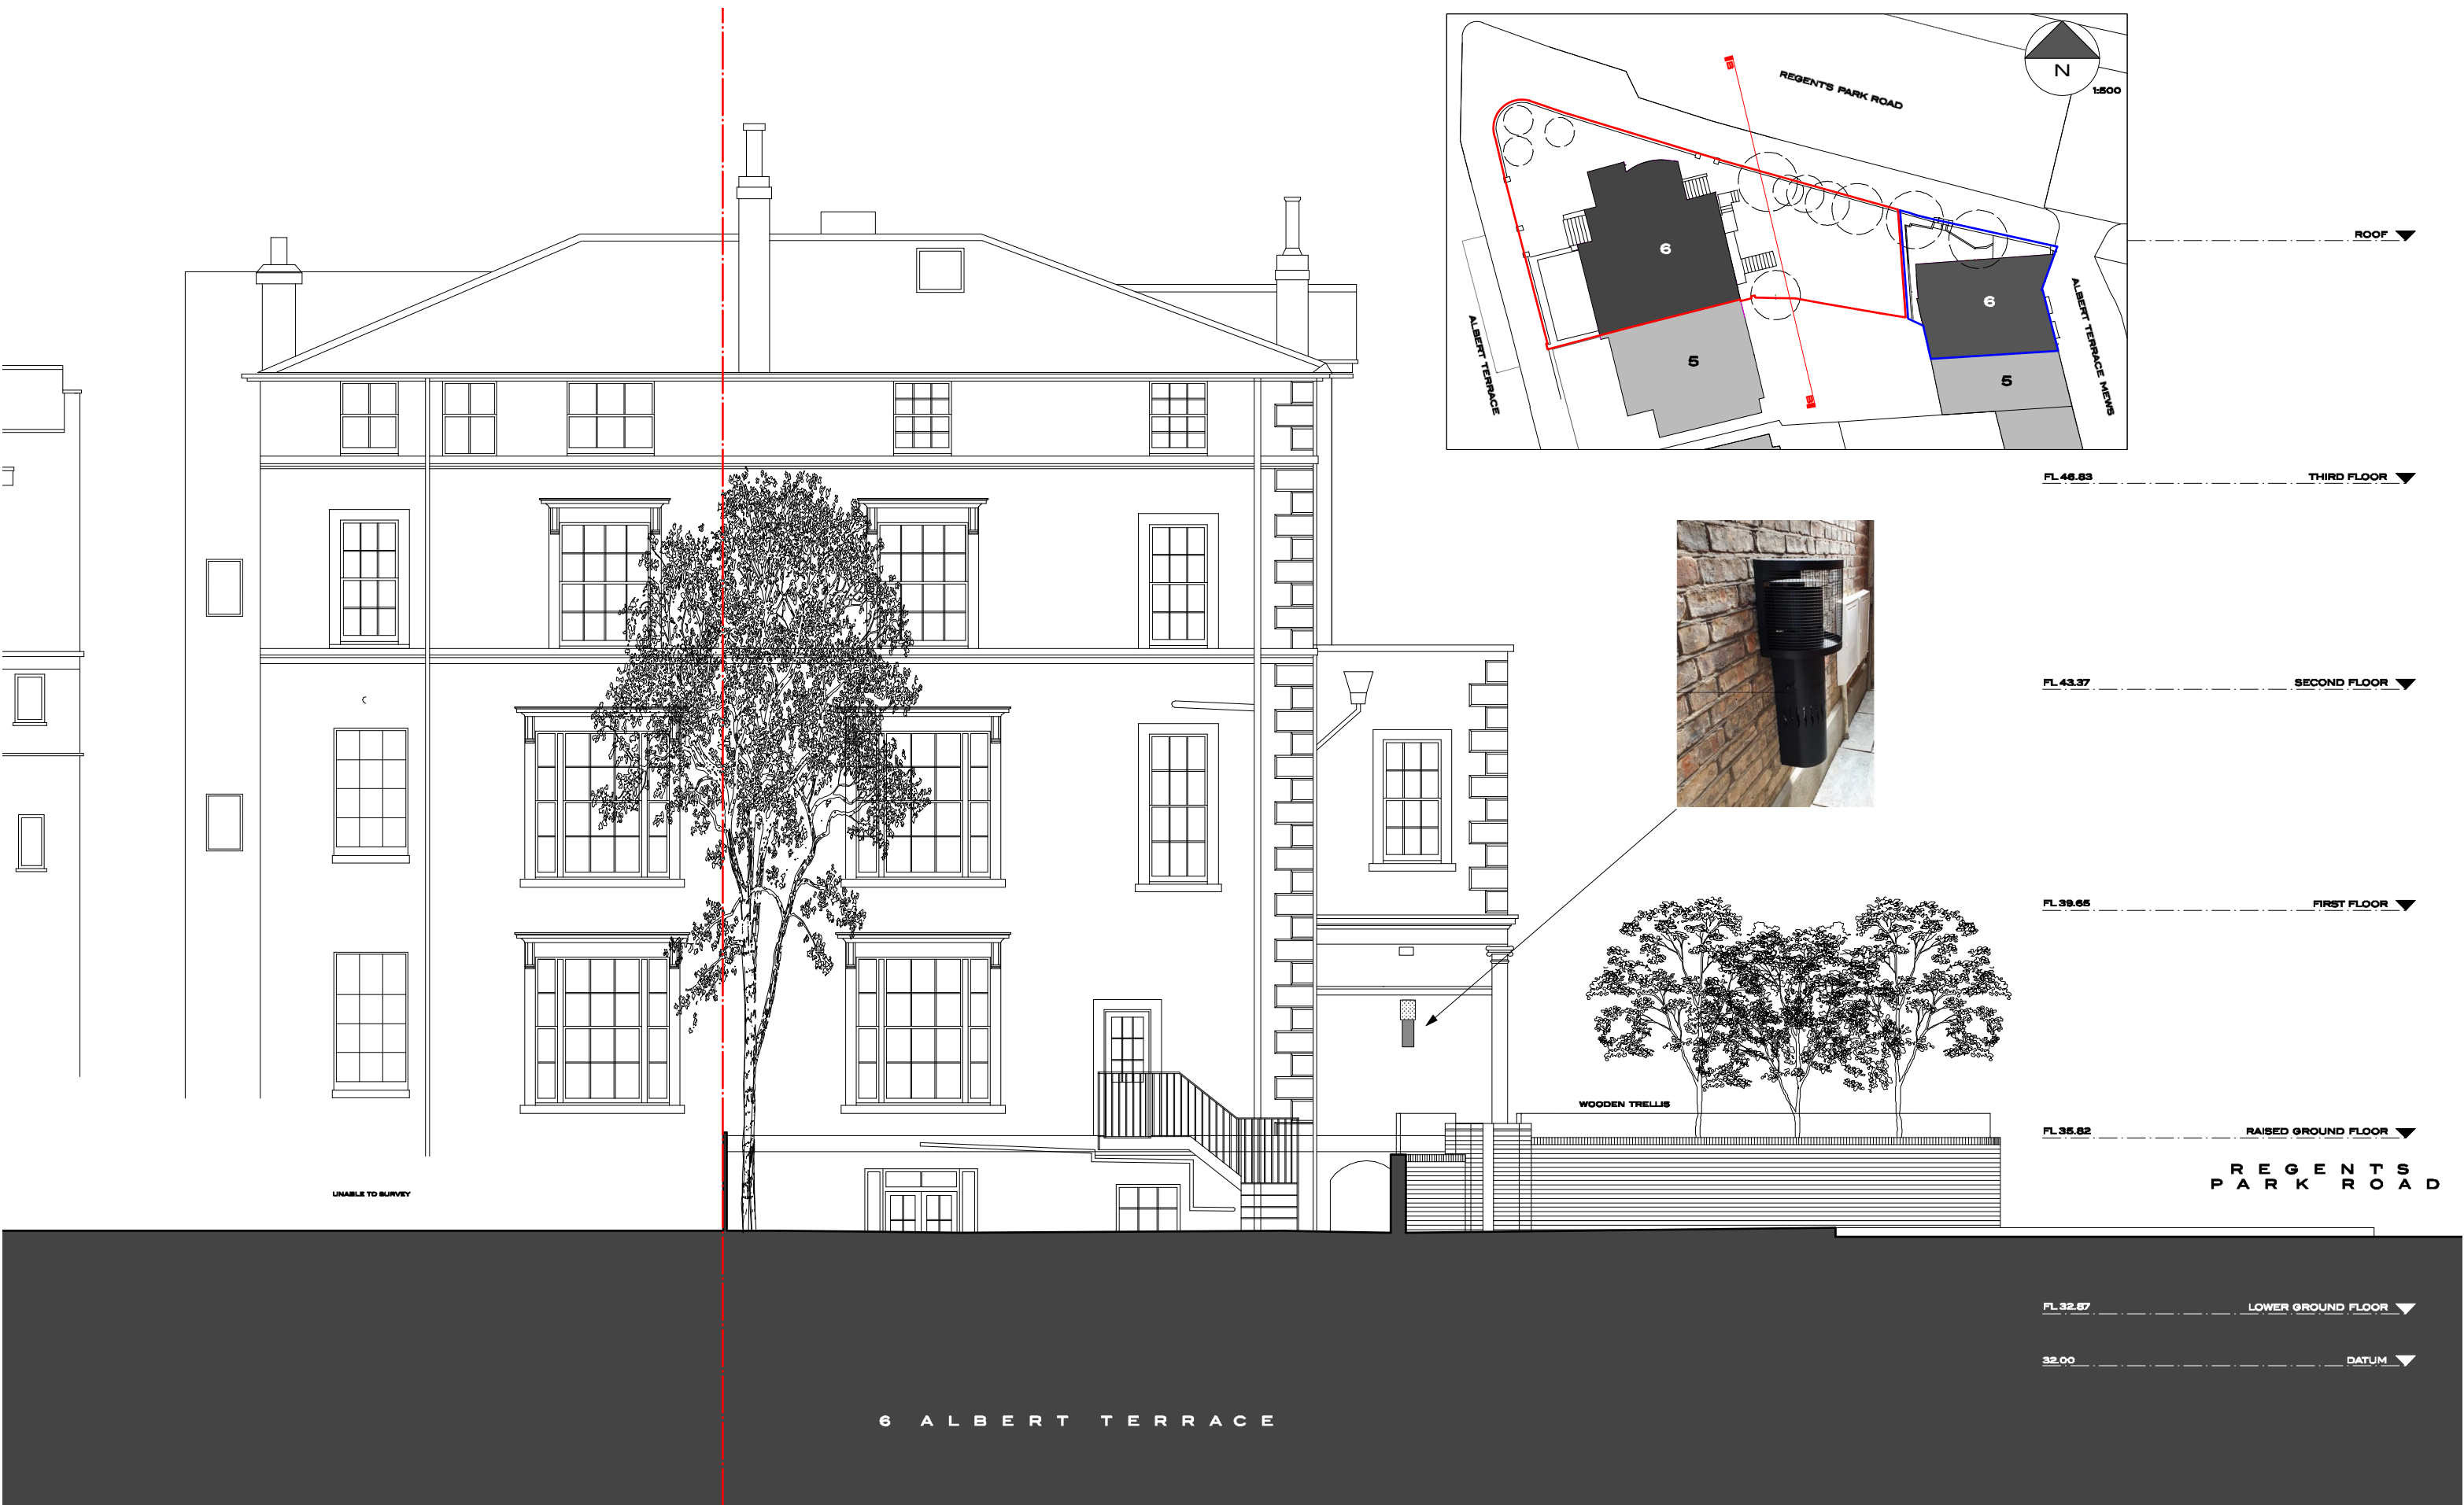

REVISIONS										NOTES		HUMPHREY KELSEY ARCHITECTURE		
												4 PRIMROSE HILL STUDIOS FITZROY ROAD LONDON NW1 6TR 144 10120 7483 4746		
												6 ALBERT TERRACE		
												REAR ELEVATION PROPOSED		
												1:100(@A3)		
												FOR PLANNING		
												181(S).100.PI		
												DO NOT SCALE FROM THIS DRAWING. ALL DIMENSIONS TO BE VERIFIED ON SITE. COPYRIGHT		