


This drawing is copyright and must not be reissued, loaned or copied without the written consent of this practice, all dimensions must be checked on site before proceeding and any discrepancies notified immediately.

All drawings to be read in conjunction with consultant structural engineers, mechanical and electrical consultants, acoustic engineers, energy consultants, etc. design calculation sheets, specifications and drawings plus any accompanying product literature, accredited details, etc.


© Copyright Livemore

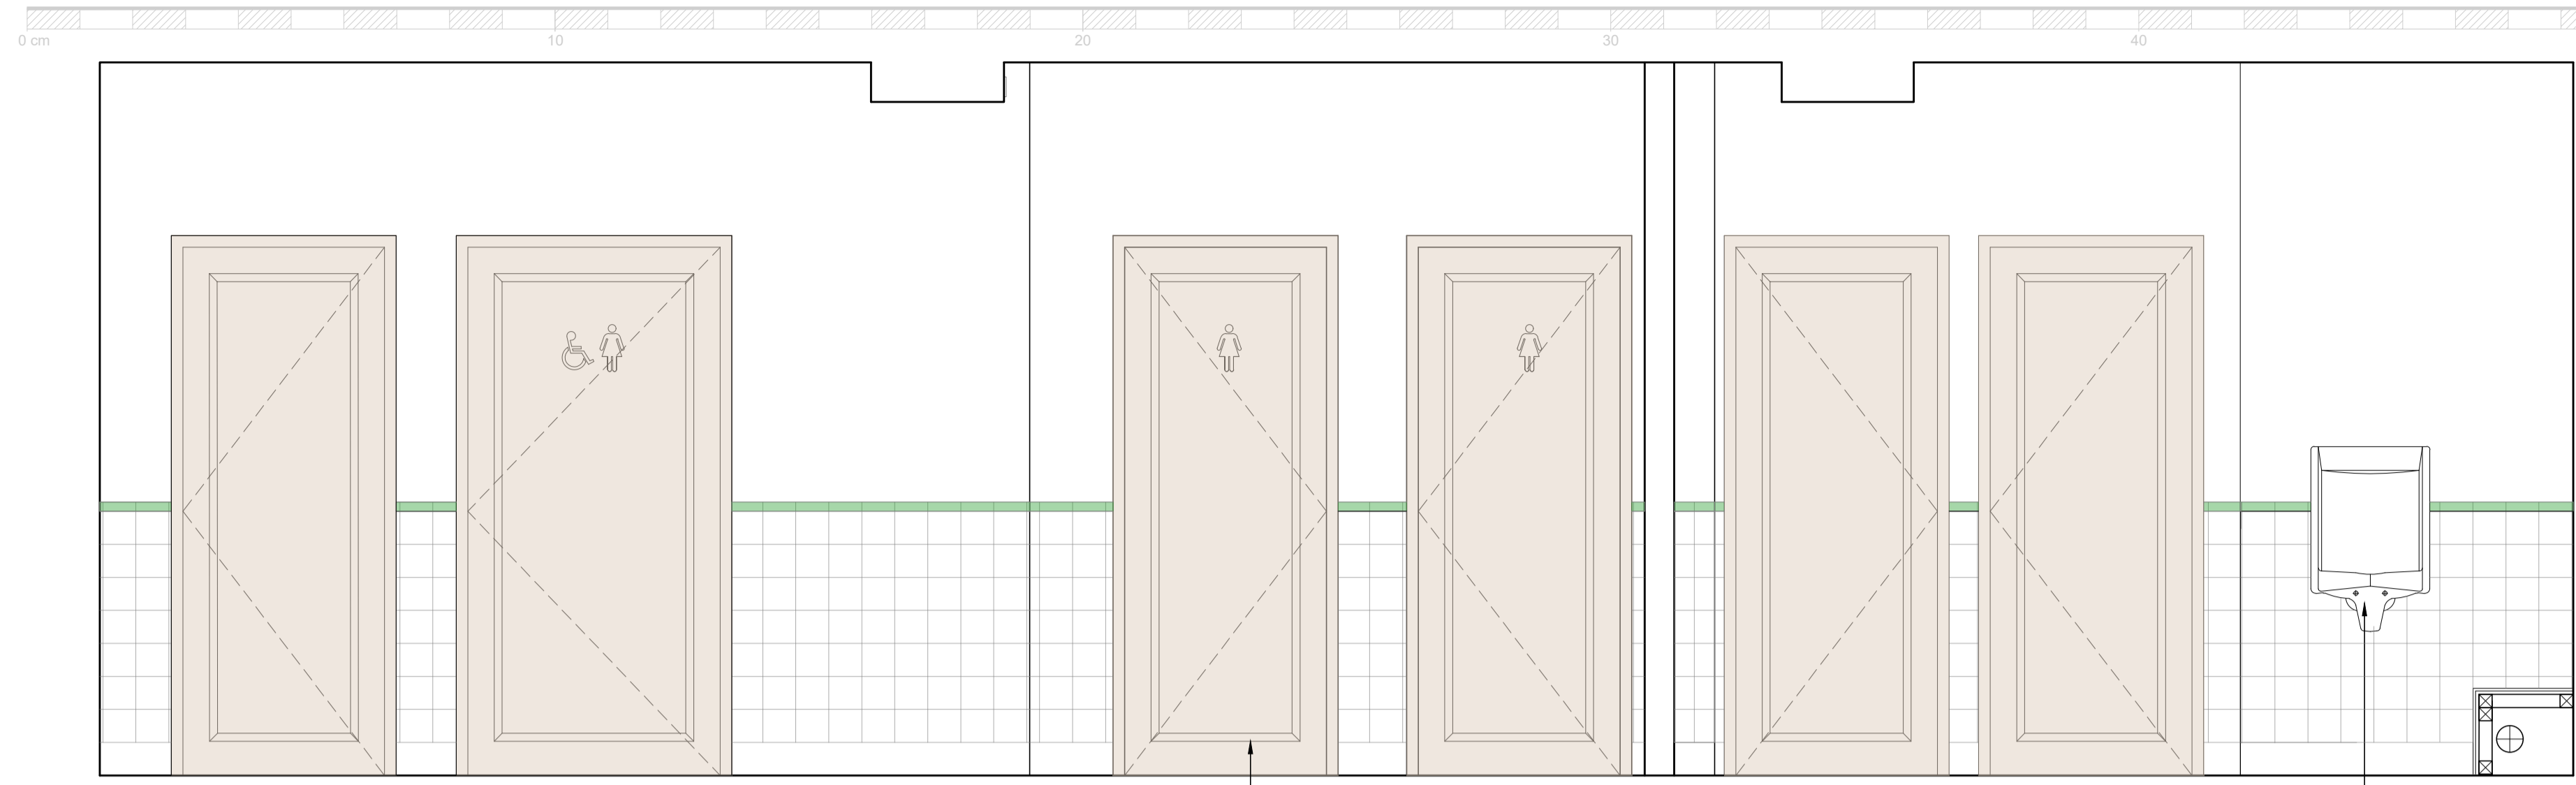


**PROPOSED BATHROOM ELEVATION A**  
SCALE 1:20

All new doors to be solid dark wood to match the existing surrounding doors

New urinal with a fully concealed cistern

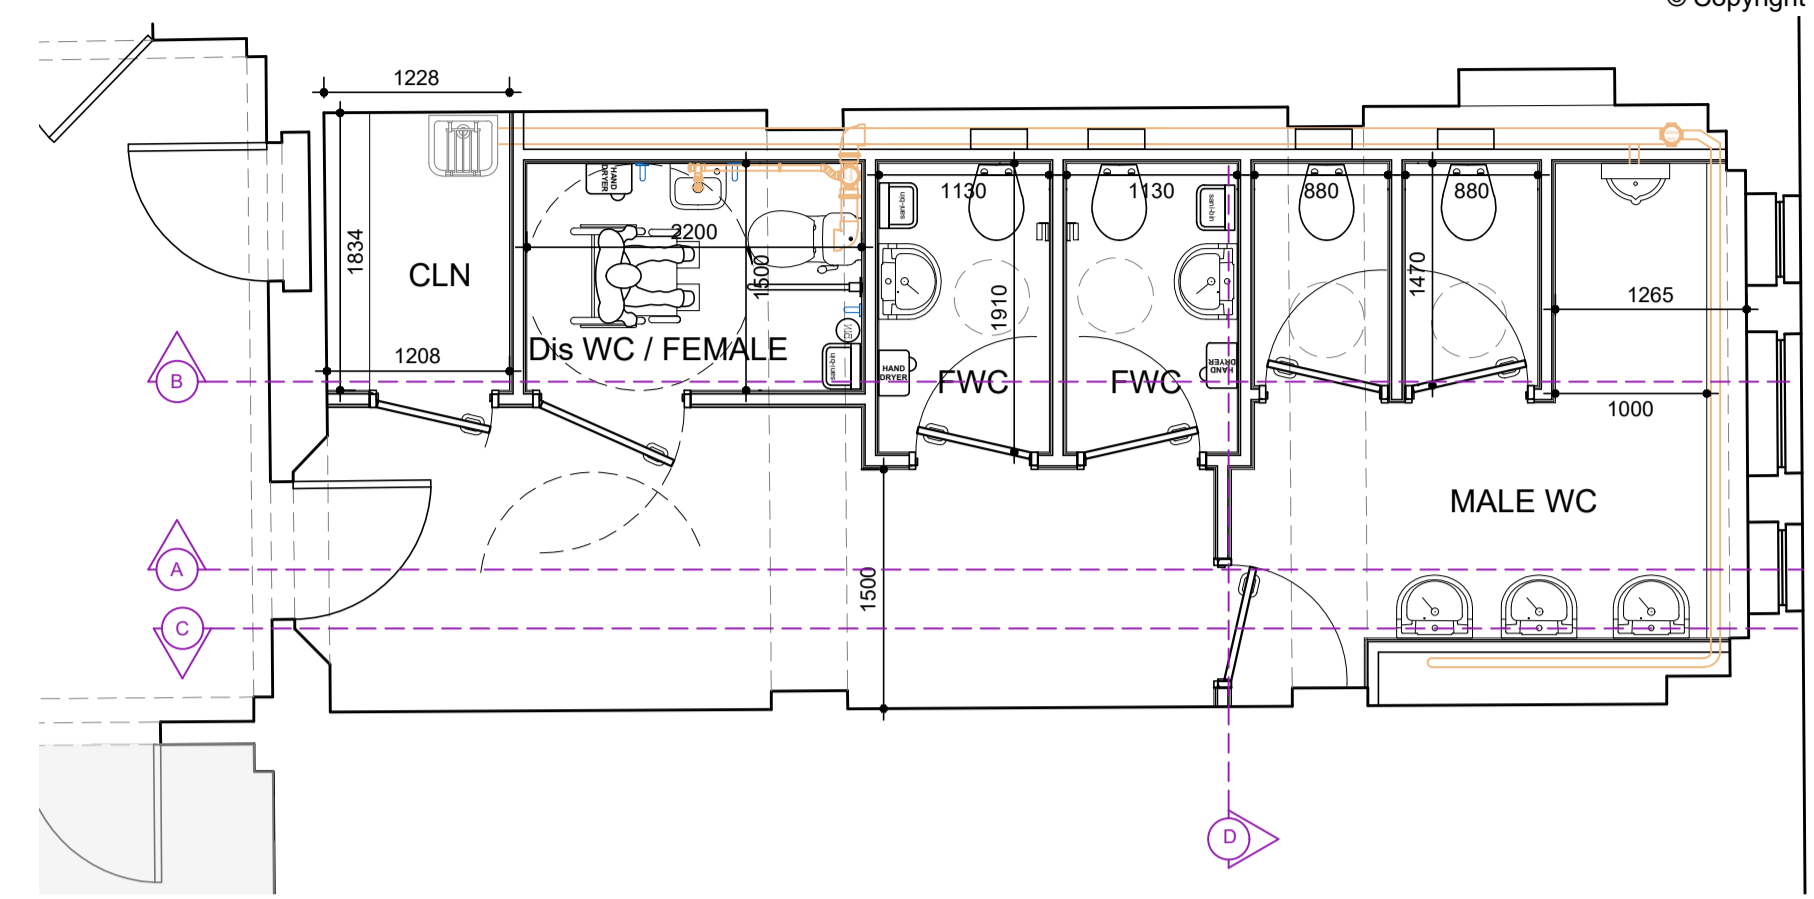


**PROPOSED BATHROOM PLAN**  
SCALE 1:50

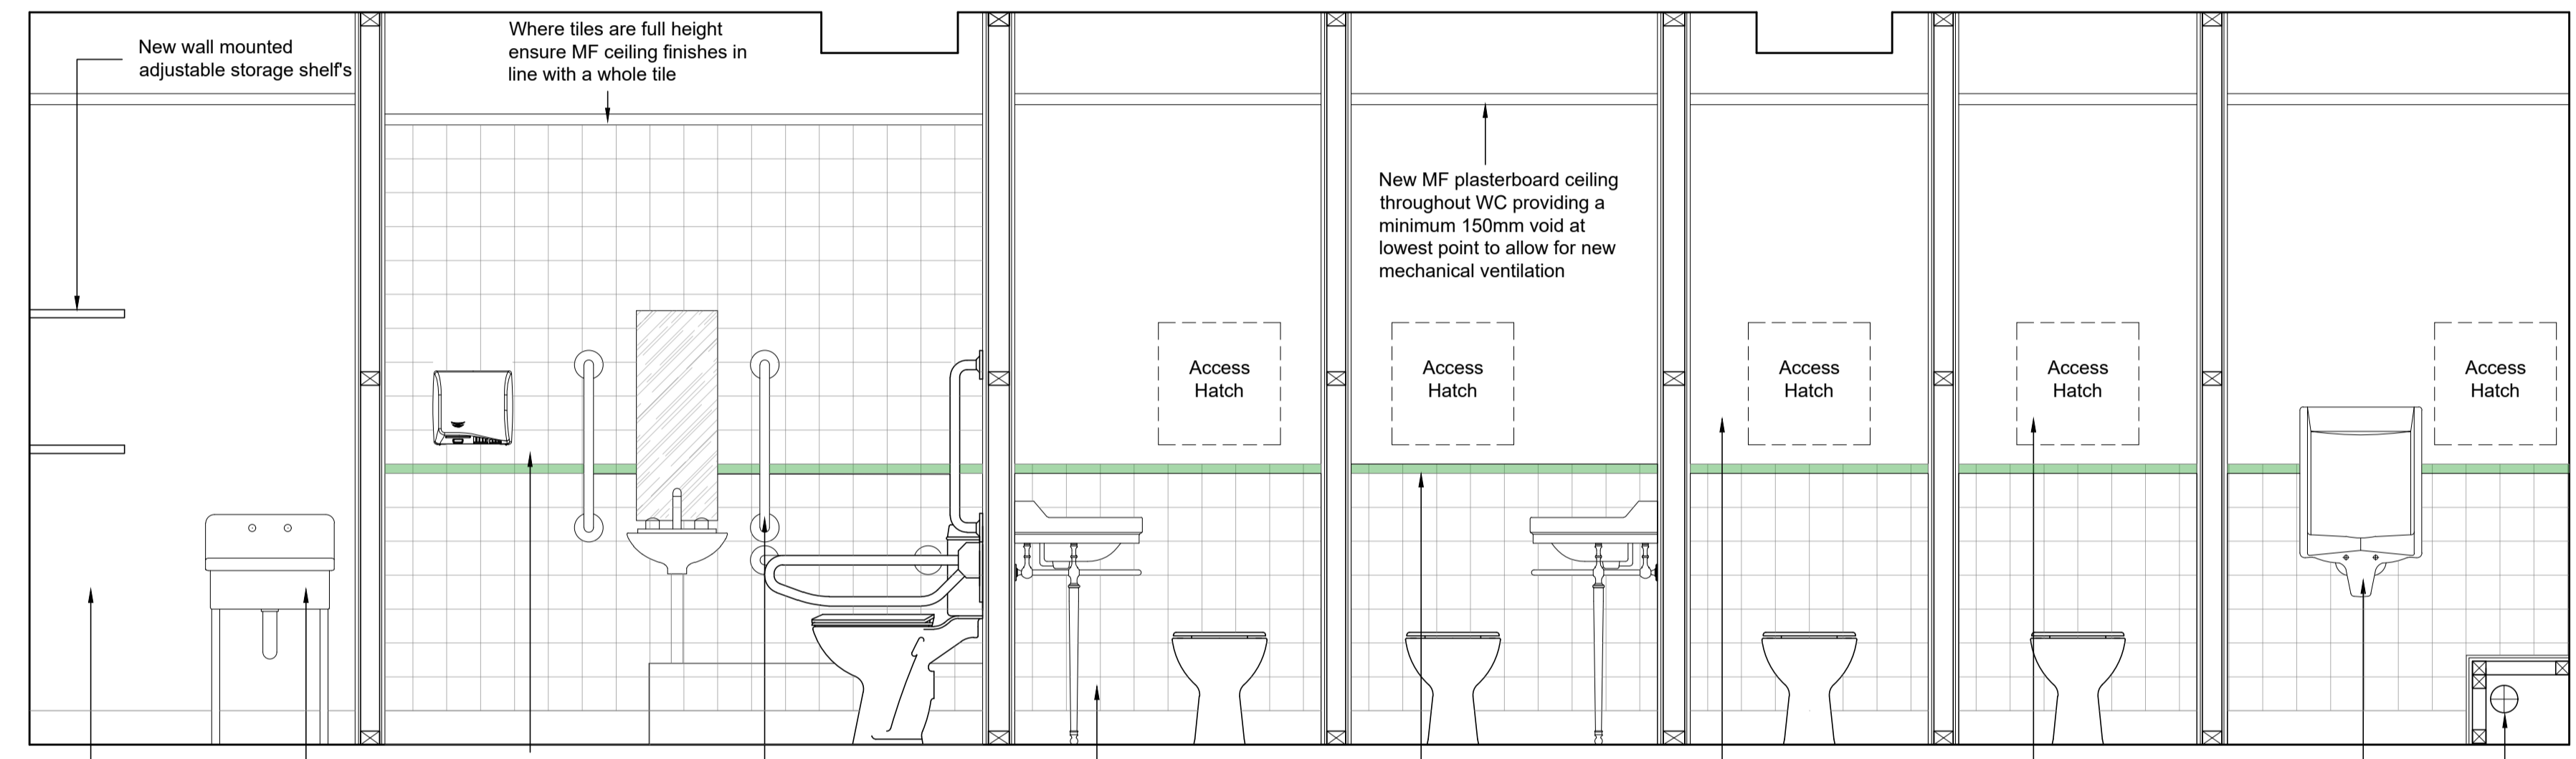


New cleaners cupboard to receive a painted plasterboard finish  
 New Alder heavy duty cleaners sink  
 Wall tiles to be full height in accessible WC  
 New Doc M accessible WC pack with grab rails and emergency cord  
 New 'white' ref: DWMT 02 glossy Domus Terrosso range 125x125mm (tiles to all walls with 1-2mm grouting gap, refer to specification for further appreciation)  
 New 'Green' ref: DWMT 06 Glossy Domus Terrosso range Bull nose 125x35mm to provide contrasting band  
 Dulux Pure Brilliant 'White' paint finish above tiling minimum 2 coats  
 Provide suitable access panel to cistern  
 New urinal with a fully concealed cistern  
 New drainage boxing to be confirmed on site to ensure suitable falls

**PROPOSED BATHROOM ELEVATION B**  
SCALE 1:20

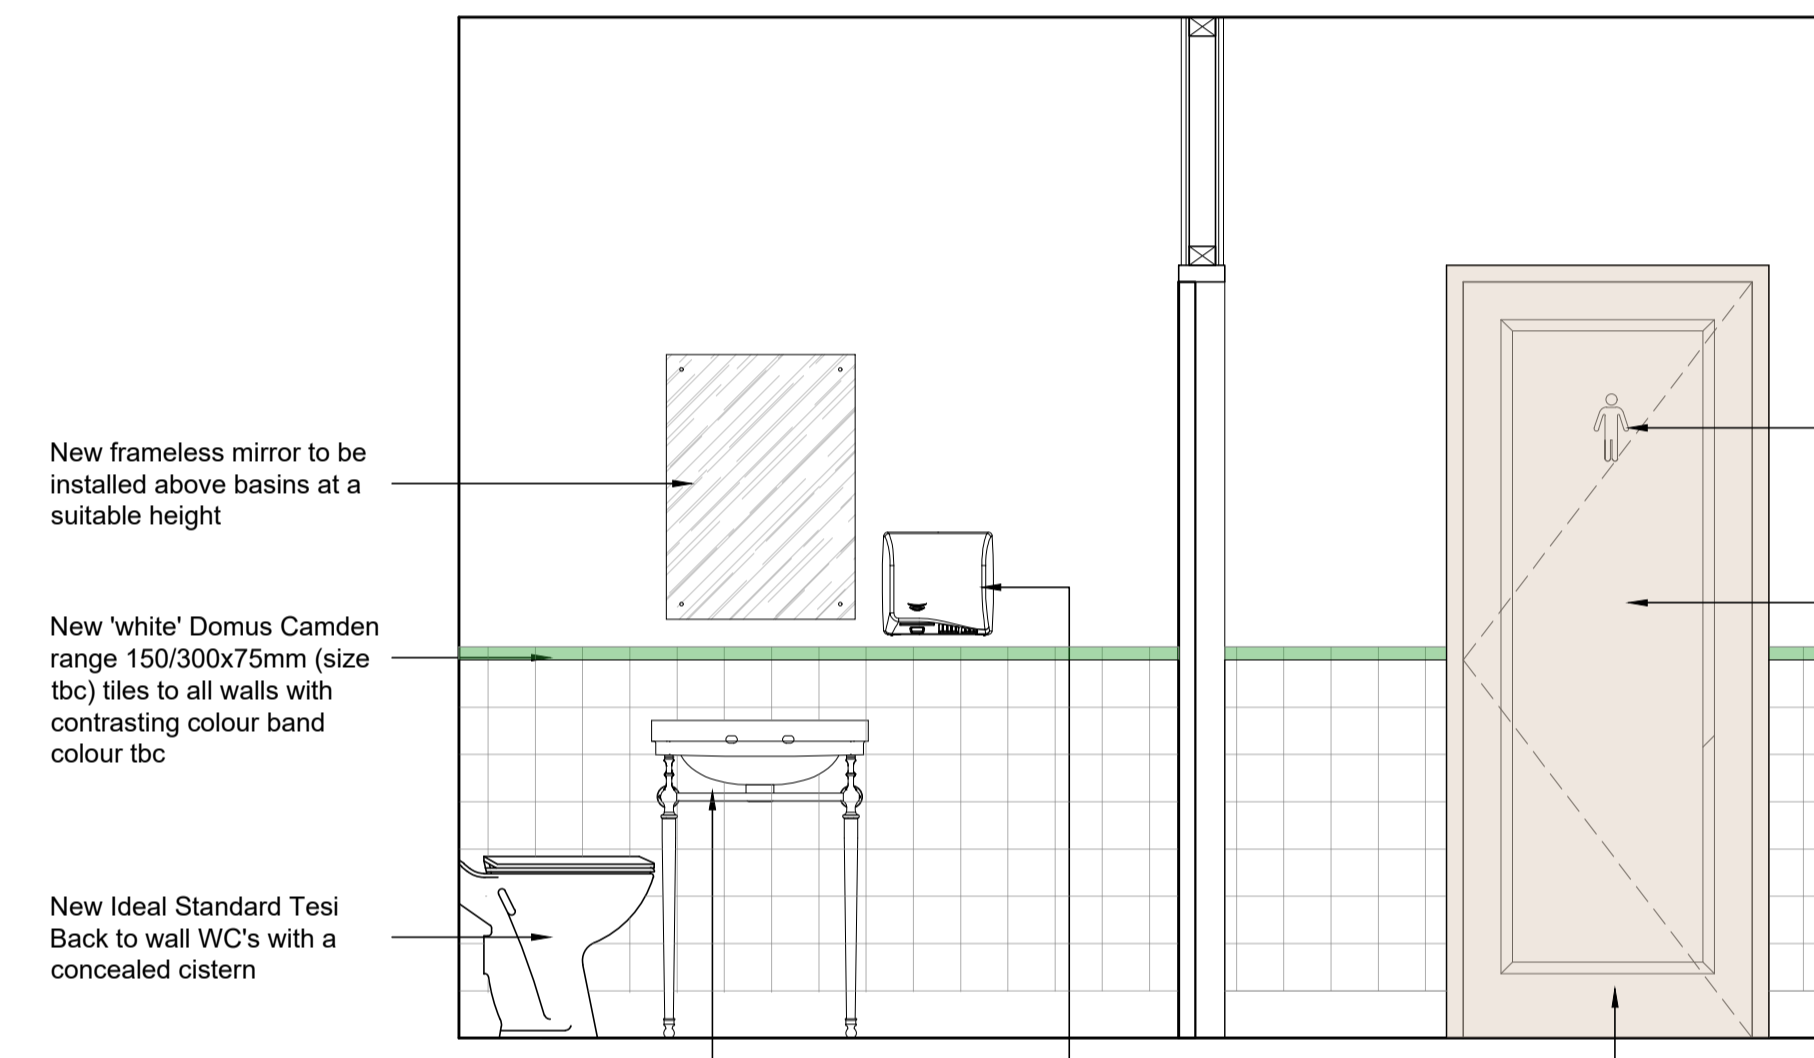


New frameless mirror to be installed above basins at a suitable height  
 New 'white' Domus Camden range 150/300x75mm (size tbc) tiles to all walls with contrasting colour band colour tbc  
 New Ideal Standard Tesi Back to wall WC's with a concealed cistern  
 New Burlington Bathrooms Edwardian Round 56cm basin & stand with associated fittings  
 New hand dryers  
 All new doors to be solid dark wood to match the existing surrounding doors

**PROPOSED BATHROOM ELEVATION D**  
SCALE 1:20

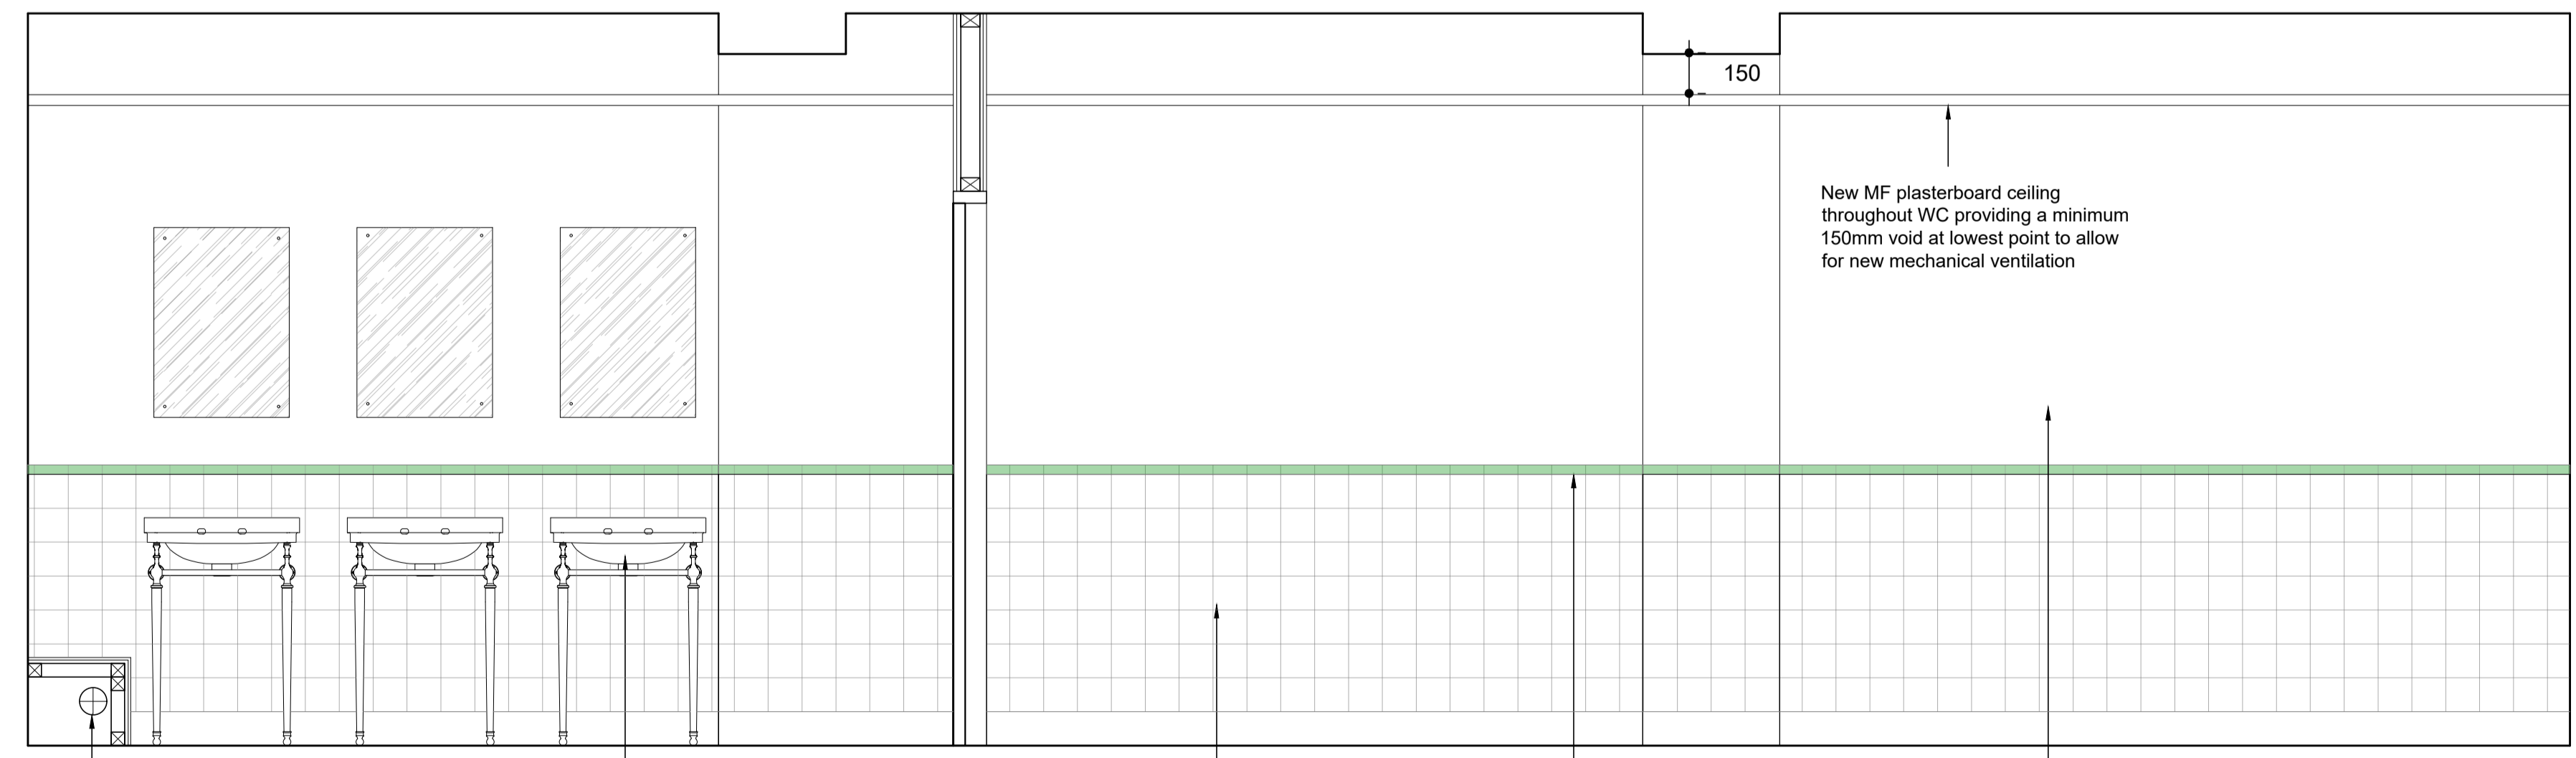

New drainage boxing to be confirmed on site to ensure suitable falls  
 New Burlington Bathrooms Edwardian Round 56cm basin & stand with associated fittings  
 New 'white' wall Tiles ref: DWMT 02 glossy Domus Terrosso range 125x125mm (tiles to all walls with 1-2mm grouting gap)  
 New 'Green' ref: DWMT 06 Glossy Domus Terrosso range Bull nose 125x35mm to provide contrasting band  
 Dulux Pure Brilliant 'White' paint finish above tiling minimum 2 coats

**PROPOSED BATHROOM ELEVATION C**  
SCALE 1:20

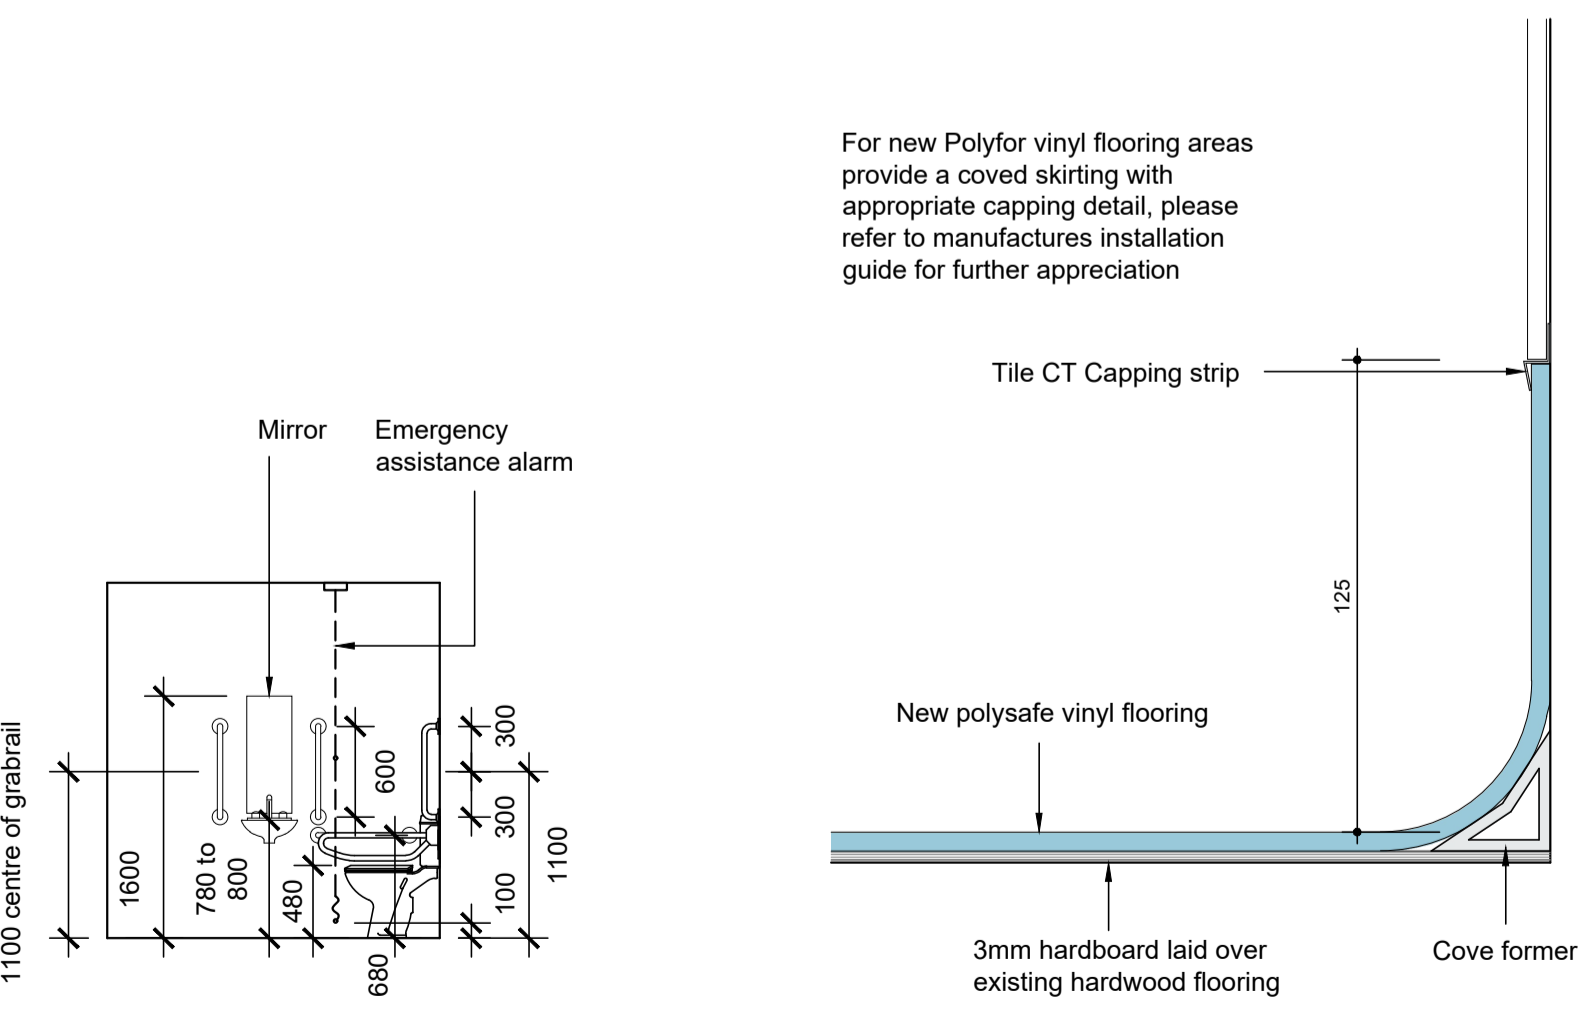

**ACCESSIBLE WC SETTING OUT COVED SKIRTING DETAIL**  
SCALE 1:2

Rev.	Amendment	Date



Client: UNITED GRAND LODGE OF ENGLAND  
 Project: FREEMASONS HALL GREAT QUEEN STREET WC2 REFURBISHMENT OF LODGE ROOMS

Title: PROPOSED NEW WC PLAN & ELEVATIONS

Drawn by: AG Date: 01-07-20

Checked by: DE/RH

Scale @ A1: 1:20/50 Drg. No.: 16911-14

Leigh-on-Sea Office  
 74-76 Broadway  
 Leigh-on-Sea  
 Essex SS9 1AE  
 leigh.office@livemore.co.uk  
 01702 714977



www.livemore.co.uk