



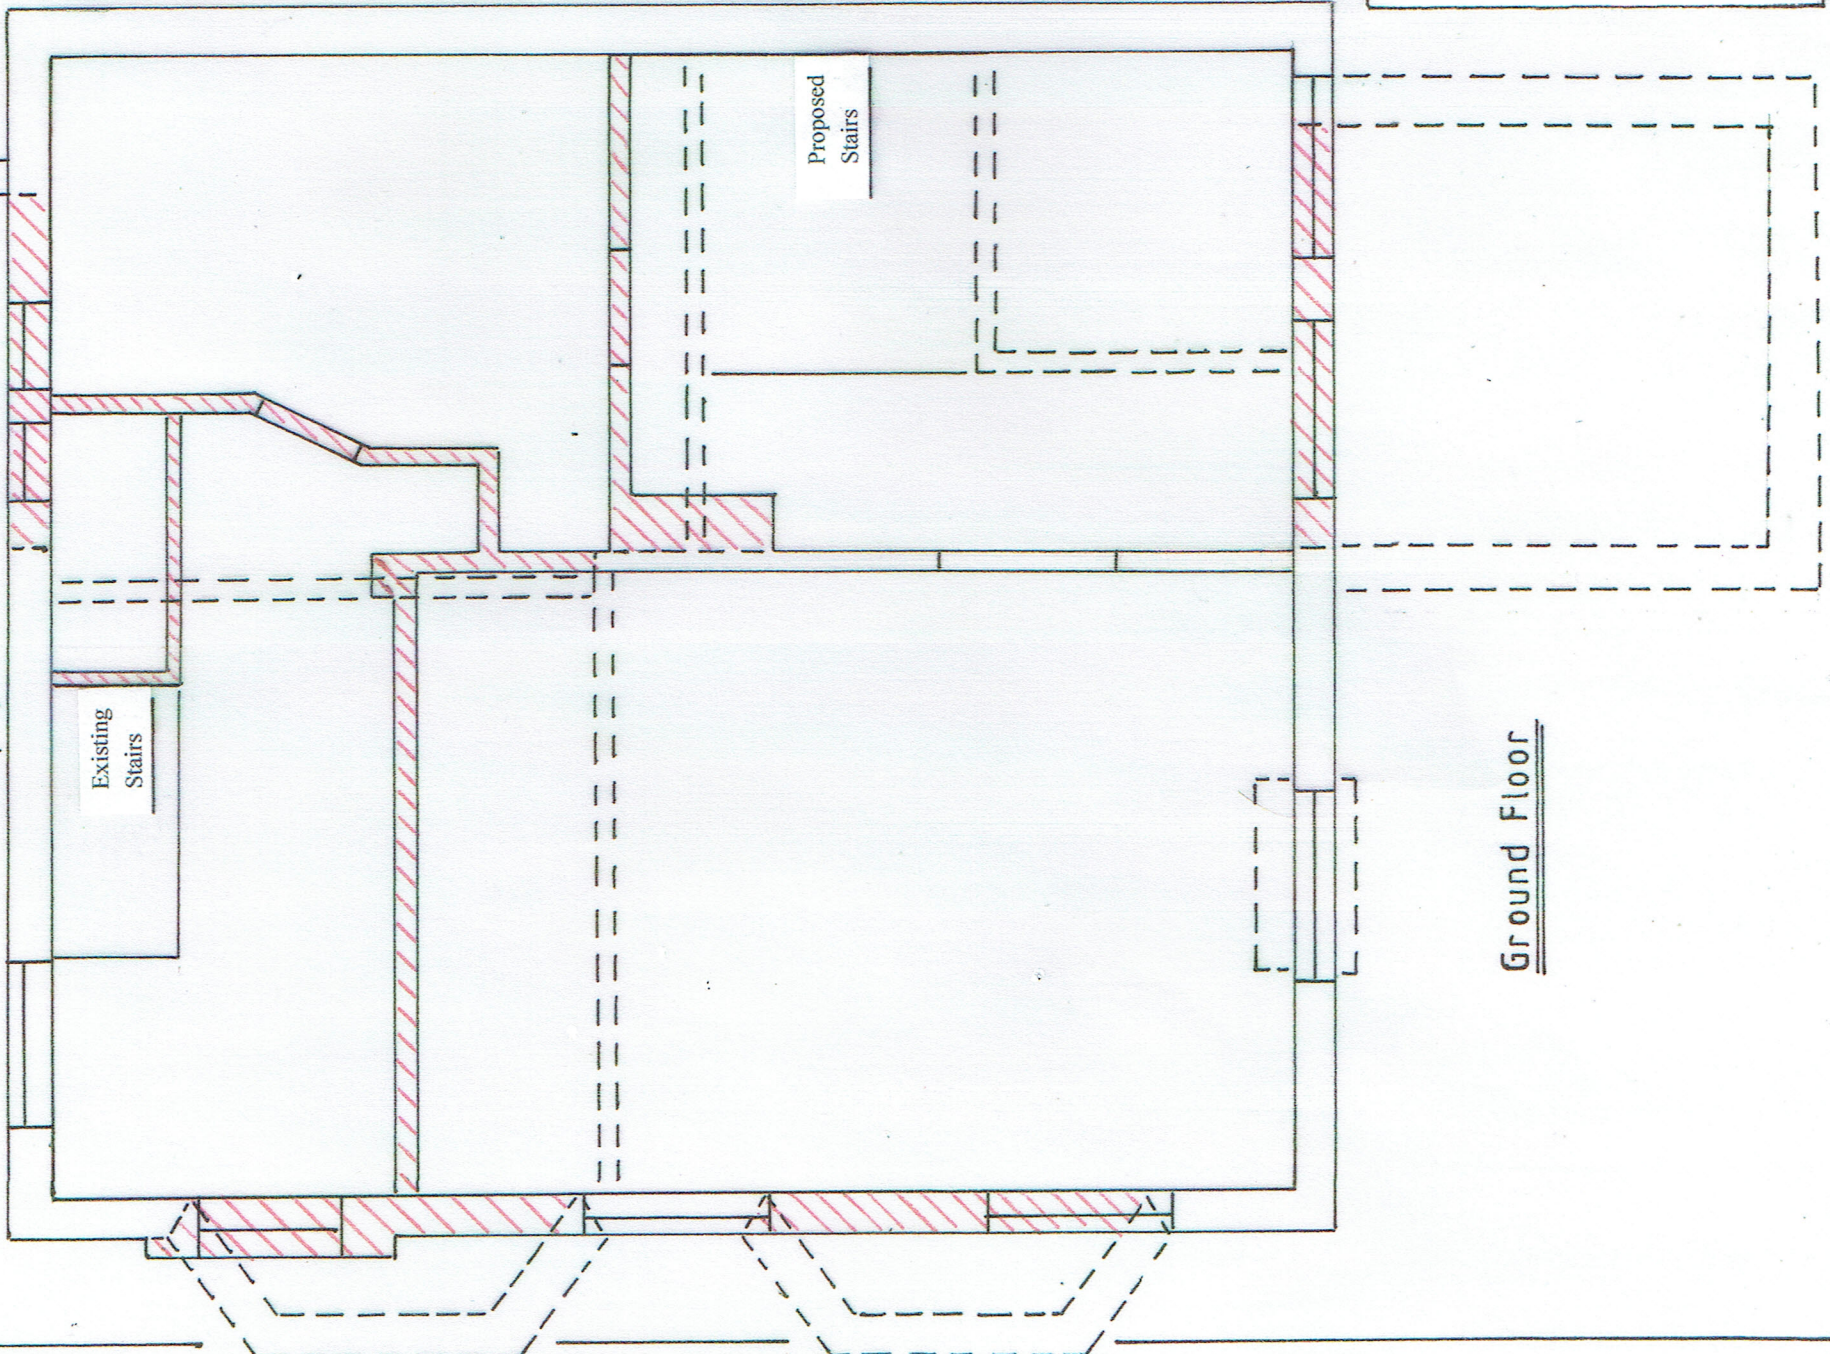

5 Metres on A3

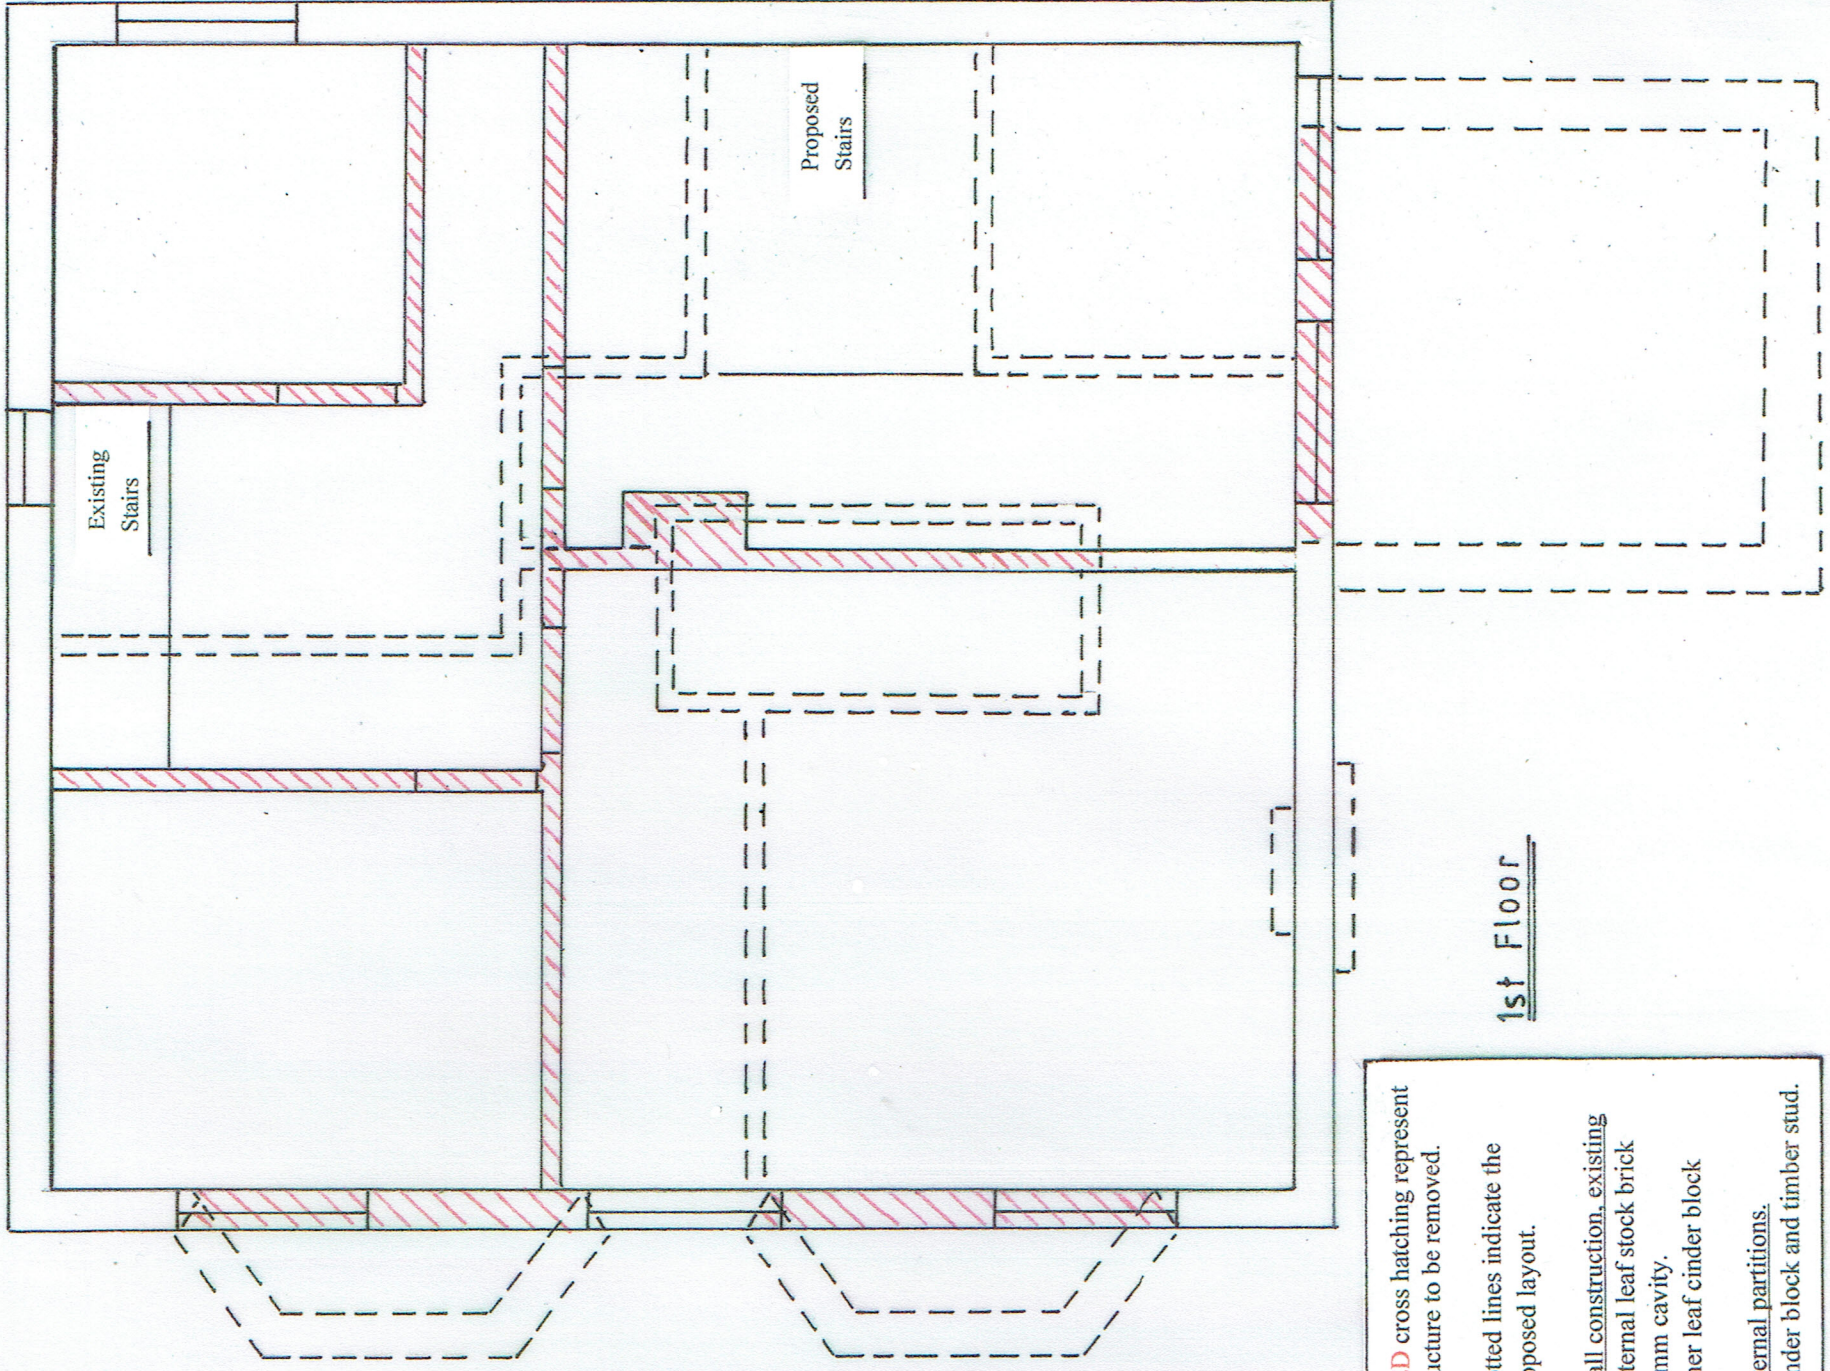

All dimensions to be checked on site.



C.E.D.C
14 Rowan Rd.
London
W6 7DU
020 7603 7770

Site
65 Camden Sq.,
London
NW1 9XD

Title
PLAN FOR
DEMOLITION

Scale 1:50 on A3
Date 23.06.2020

Drg No.
BC9 20 3 014

RED cross hatching represent structure to be removed.
Dotted lines indicate the proposed layout.
Wall construction, existing
External leaf stock brick
50mm cavity.
Inner leaf cinder block
Internal partitions.
Cinder block and timber stud.

1st Floor

Ground Floor