
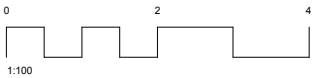
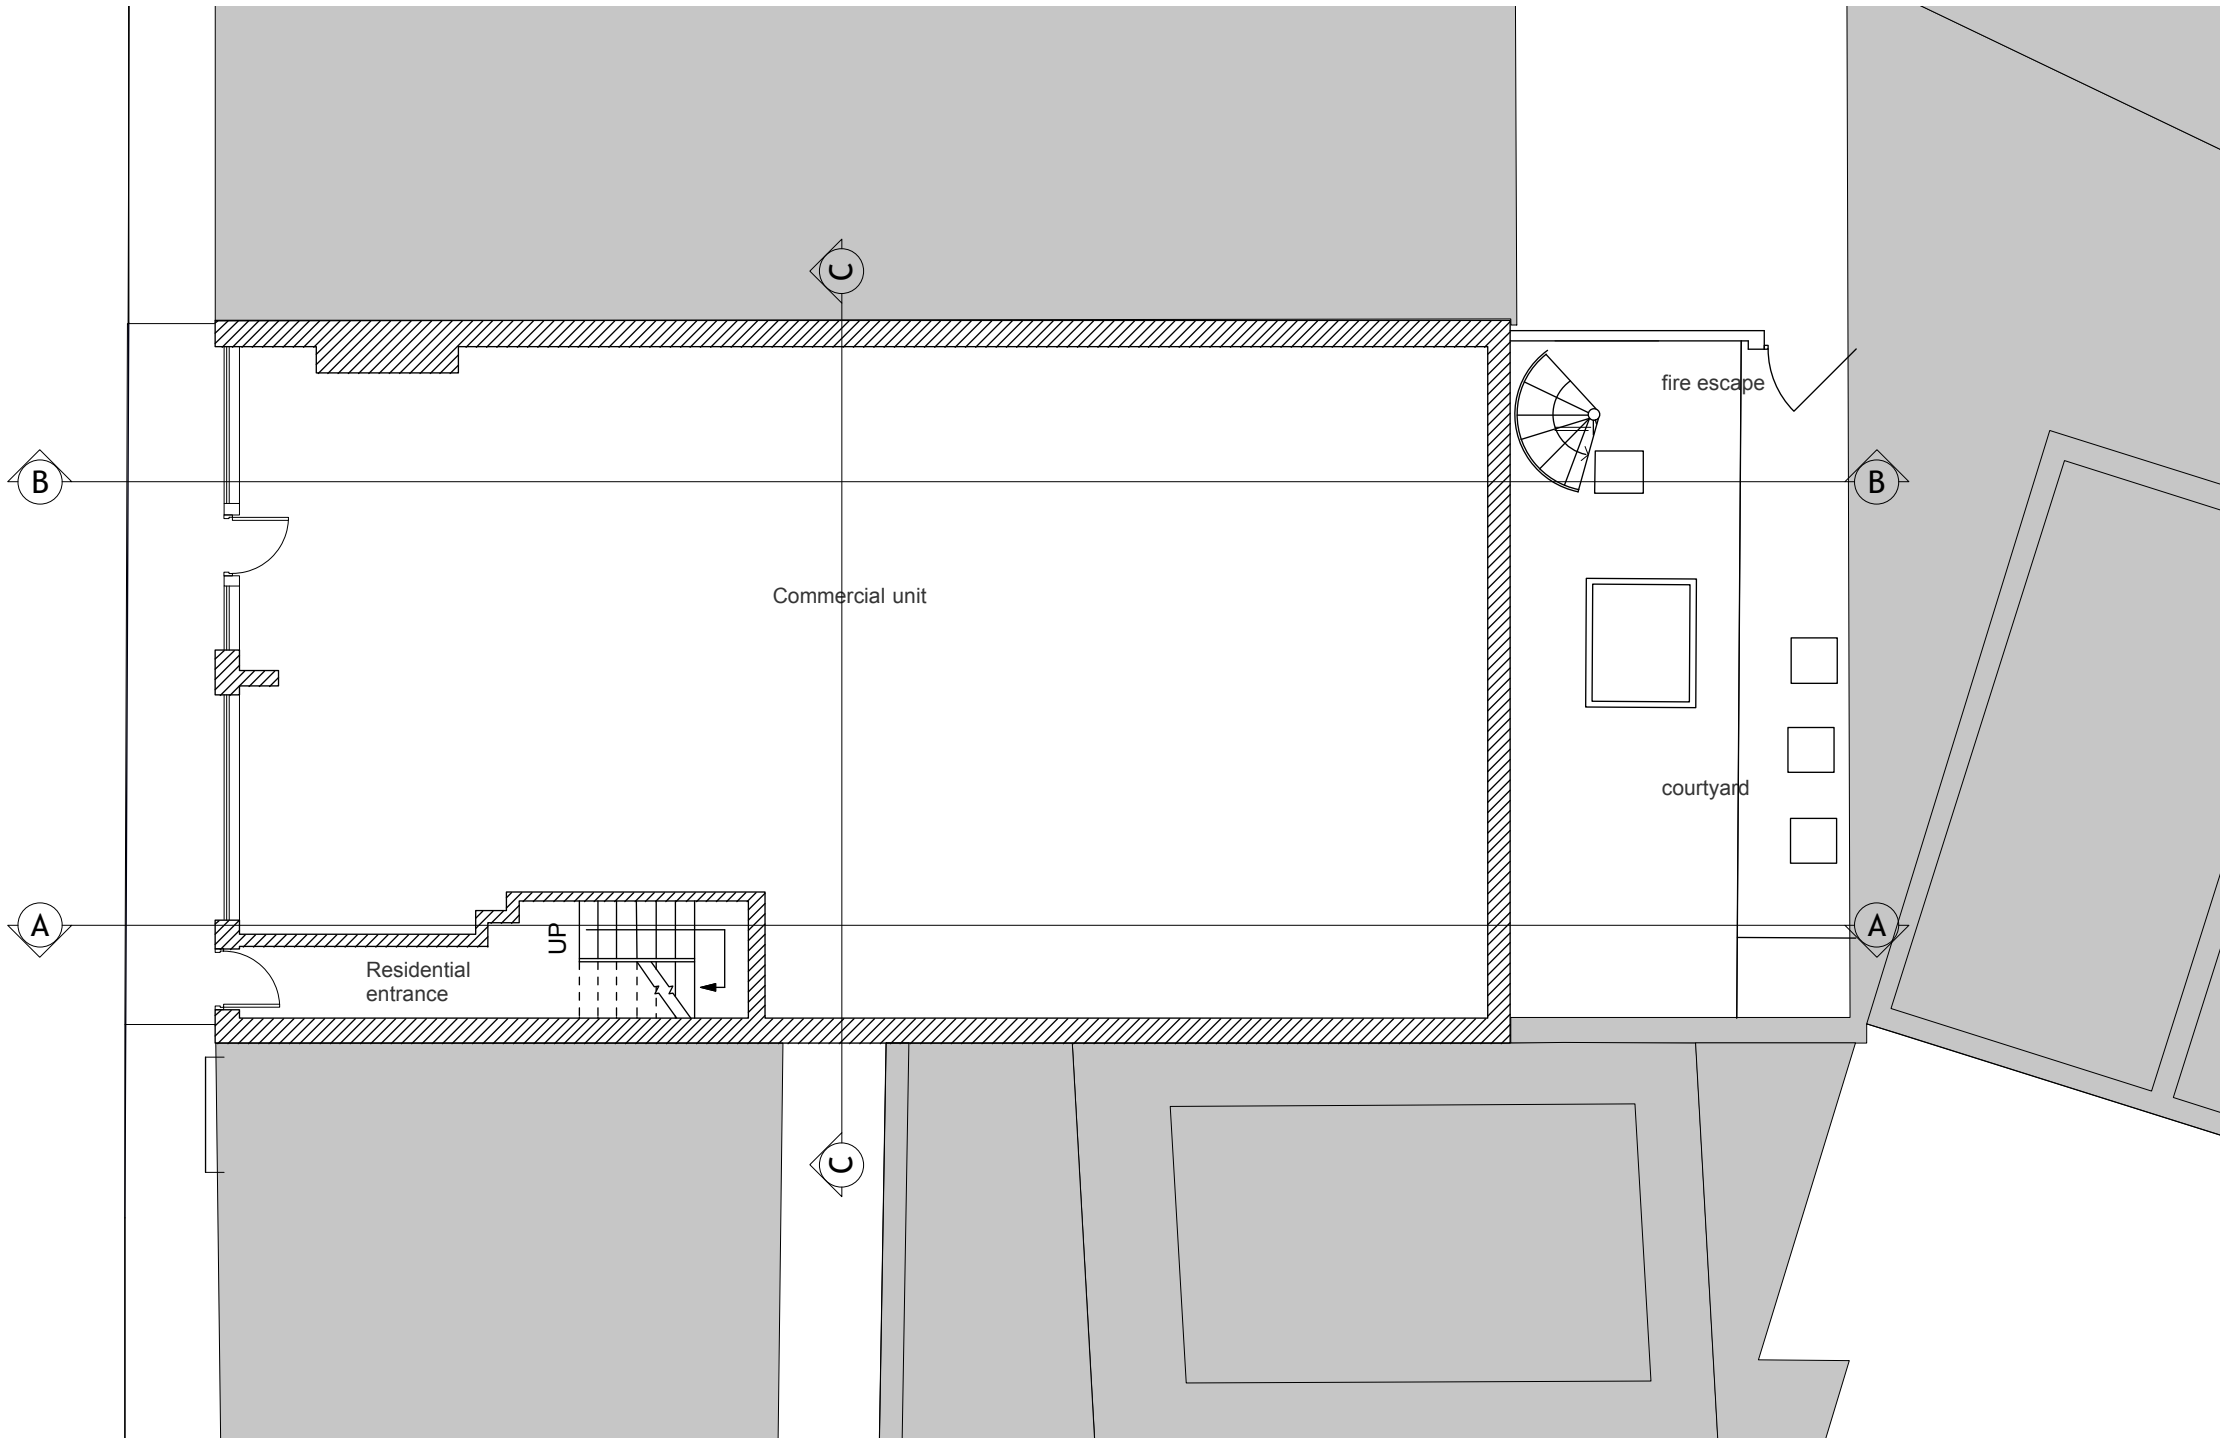


© LATITUDE ARCHITECTS  
This drawing is the property of Latitude Architects and Designers and must not be reproduced or disclosed to any unauthorised person either wholly or in part without written consent.  
Drawing to be read in conjunction with all information by architects, structural engineer & service consultants.  
The contractor is not to scale from this drawing. All written dimensions to be checked on site before work commences. Discrepancies, where identified, must be reported to the architect immediately.

NOTES



A	26/06/20	AG	Issued for planning					
ISSUE	DATE	DRAWN	ISSUE NOTES					
STATUS			SCALE			JOB NUMBER		
PLANNING			1:100 / A3			2002		
PROJECT	SOURCE	VOL	LOC	TYPE	R	NUMBER	REV.	
2002-LAT-ZZ-XX-DR-A-10100-A								
TITLE								
EXISTING GROUND FLOOR PLAN								
PROJECT NAME								
99-101 Parkway								

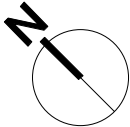

© LATITUDE ARCHITECTS  
This drawing is the property of Latitude Architects and Designers and must not be reproduced or disclosed to any unauthorised person either wholly or in part without written consent.  
Drawing to be read in conjunction with all information by architects, structural engineer & service consultants.  
The contractor is not to scale from this drawing. All written dimensions to be checked on site before work commences. Discrepancies, where identified, must be reported to the architect immediately.


NOTES

A	26/06/20	AG	Issued for planning
ISSUE	DATE	DRAWN	ISSUE NOTES
STATUS			JOB NUMBER
PLANNING			1:100 / A3 2002
PROJECT	SOURCE	VOL	LOC
2002-LAT-ZZ-XX-DR-A-10101-A			
TITLE			
EXISTING FIRST FLOOR PLAN			
PROJECT NAME			
99-101 Parkway			

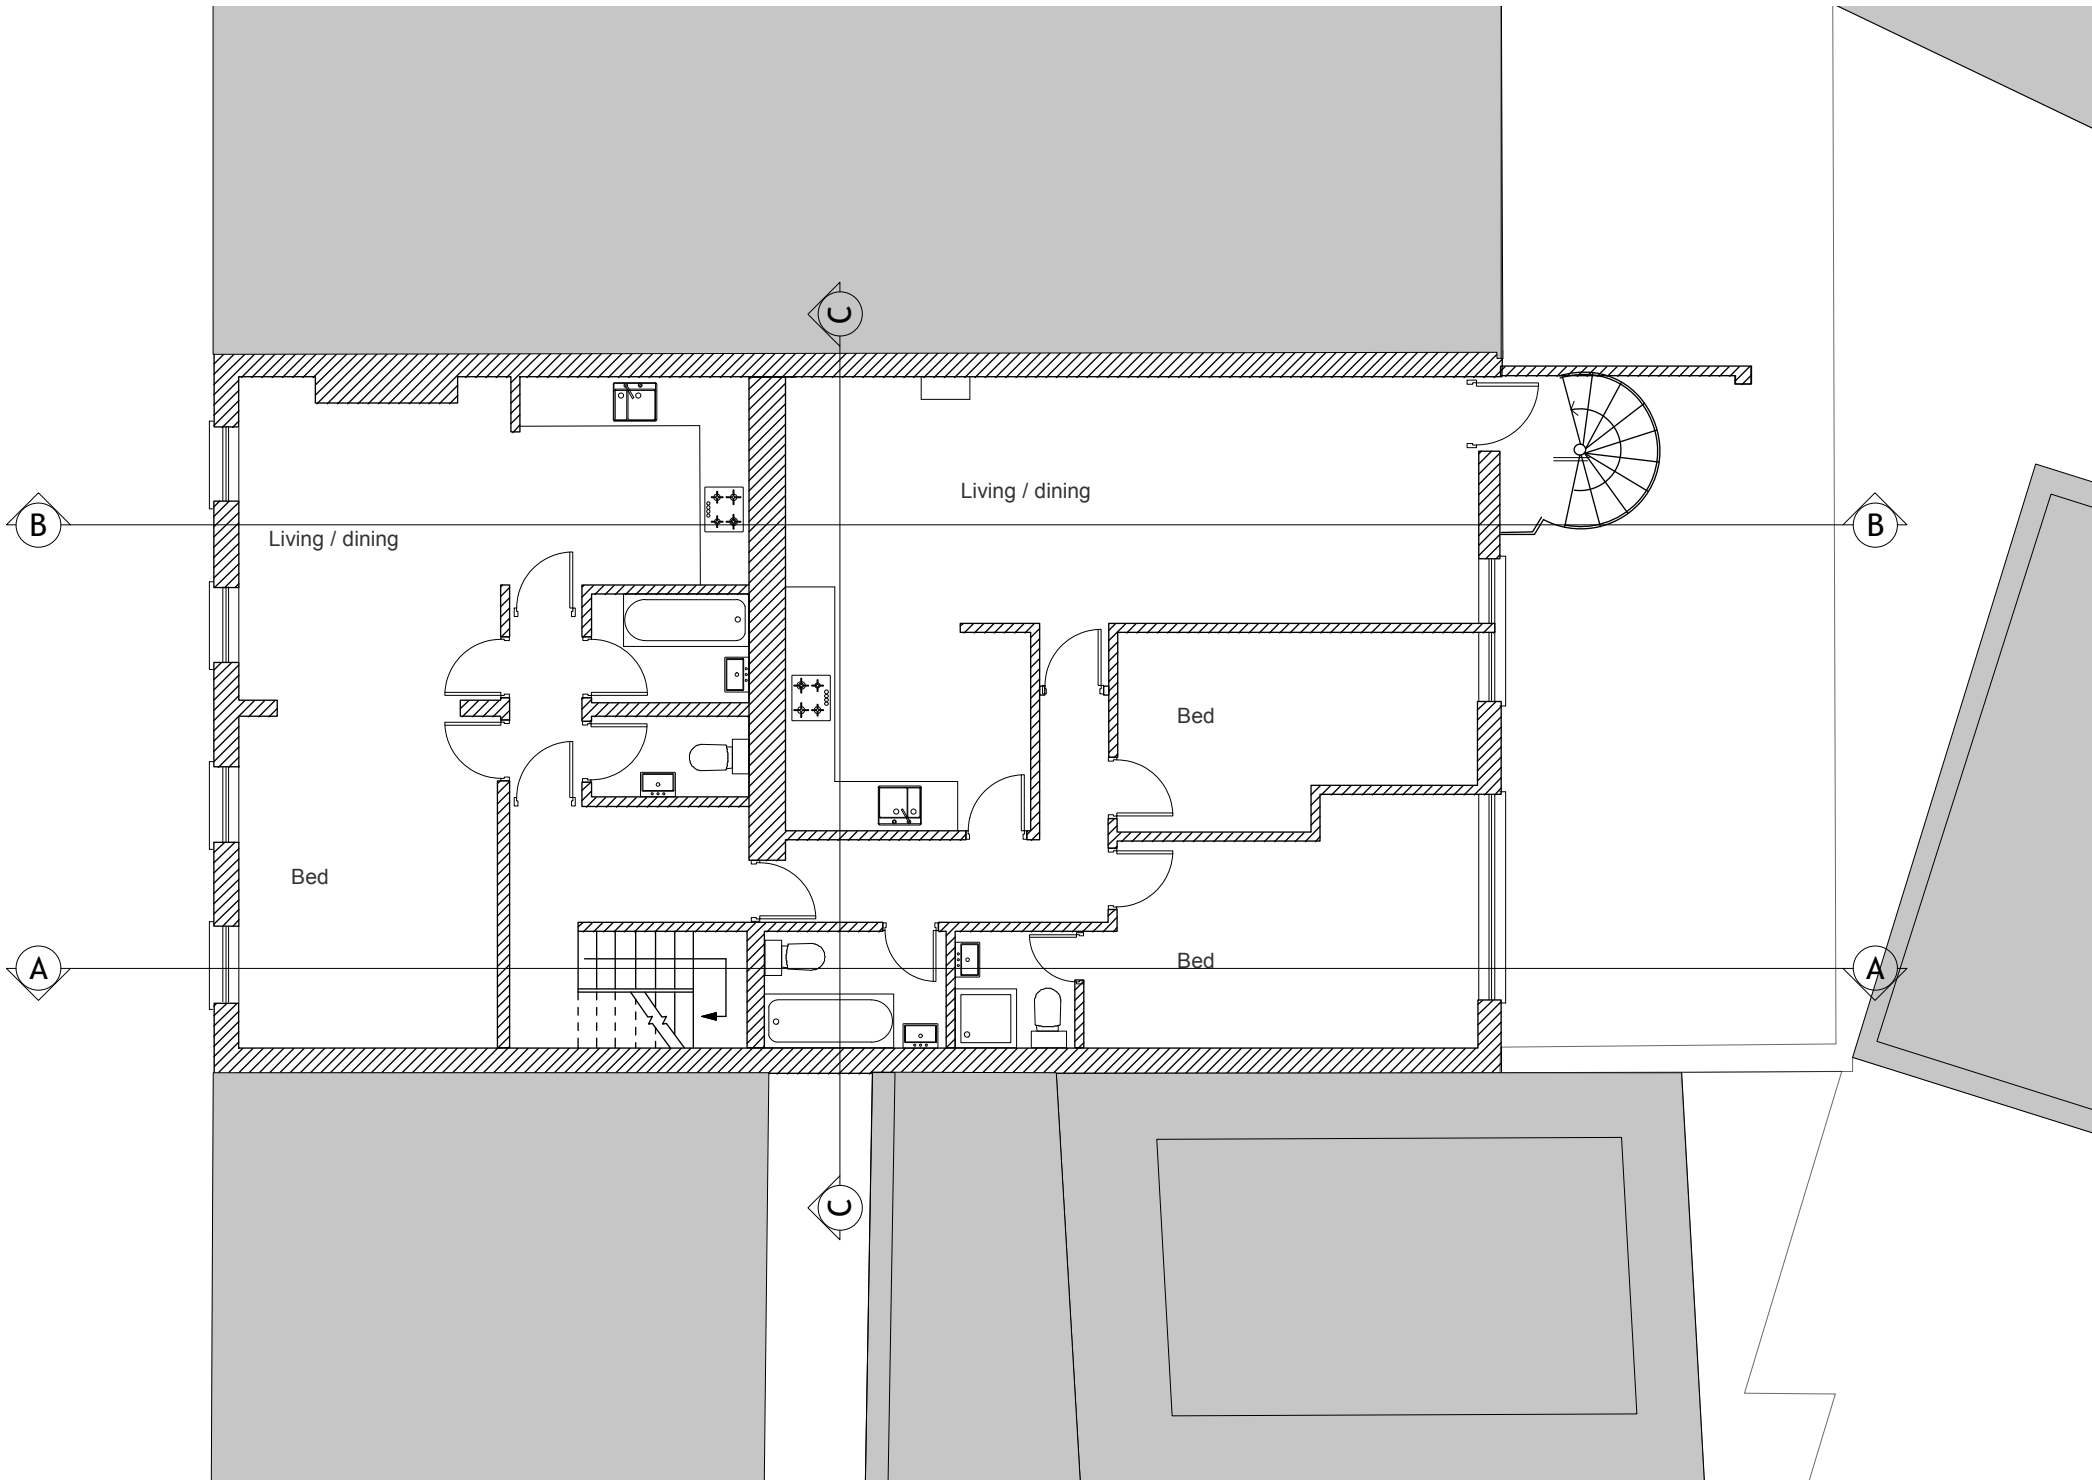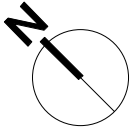



99 Parkway

101 Parkway

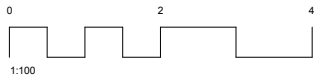

LATITUDE ARCHITECTS  
This drawing is the property of Latitude Architects and Designers and must not be reproduced or disclosed to any unauthorised person either wholly or in part without written consent.  
Drawing to be read in conjunction with all information by architects, structural engineer & service consultants.  
The contractor is not to scale from this drawing. All written dimensions to be checked on site before work commences. Discrepancies, where identified, must be reported to the architect immediately.

NOTES


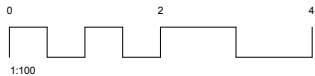
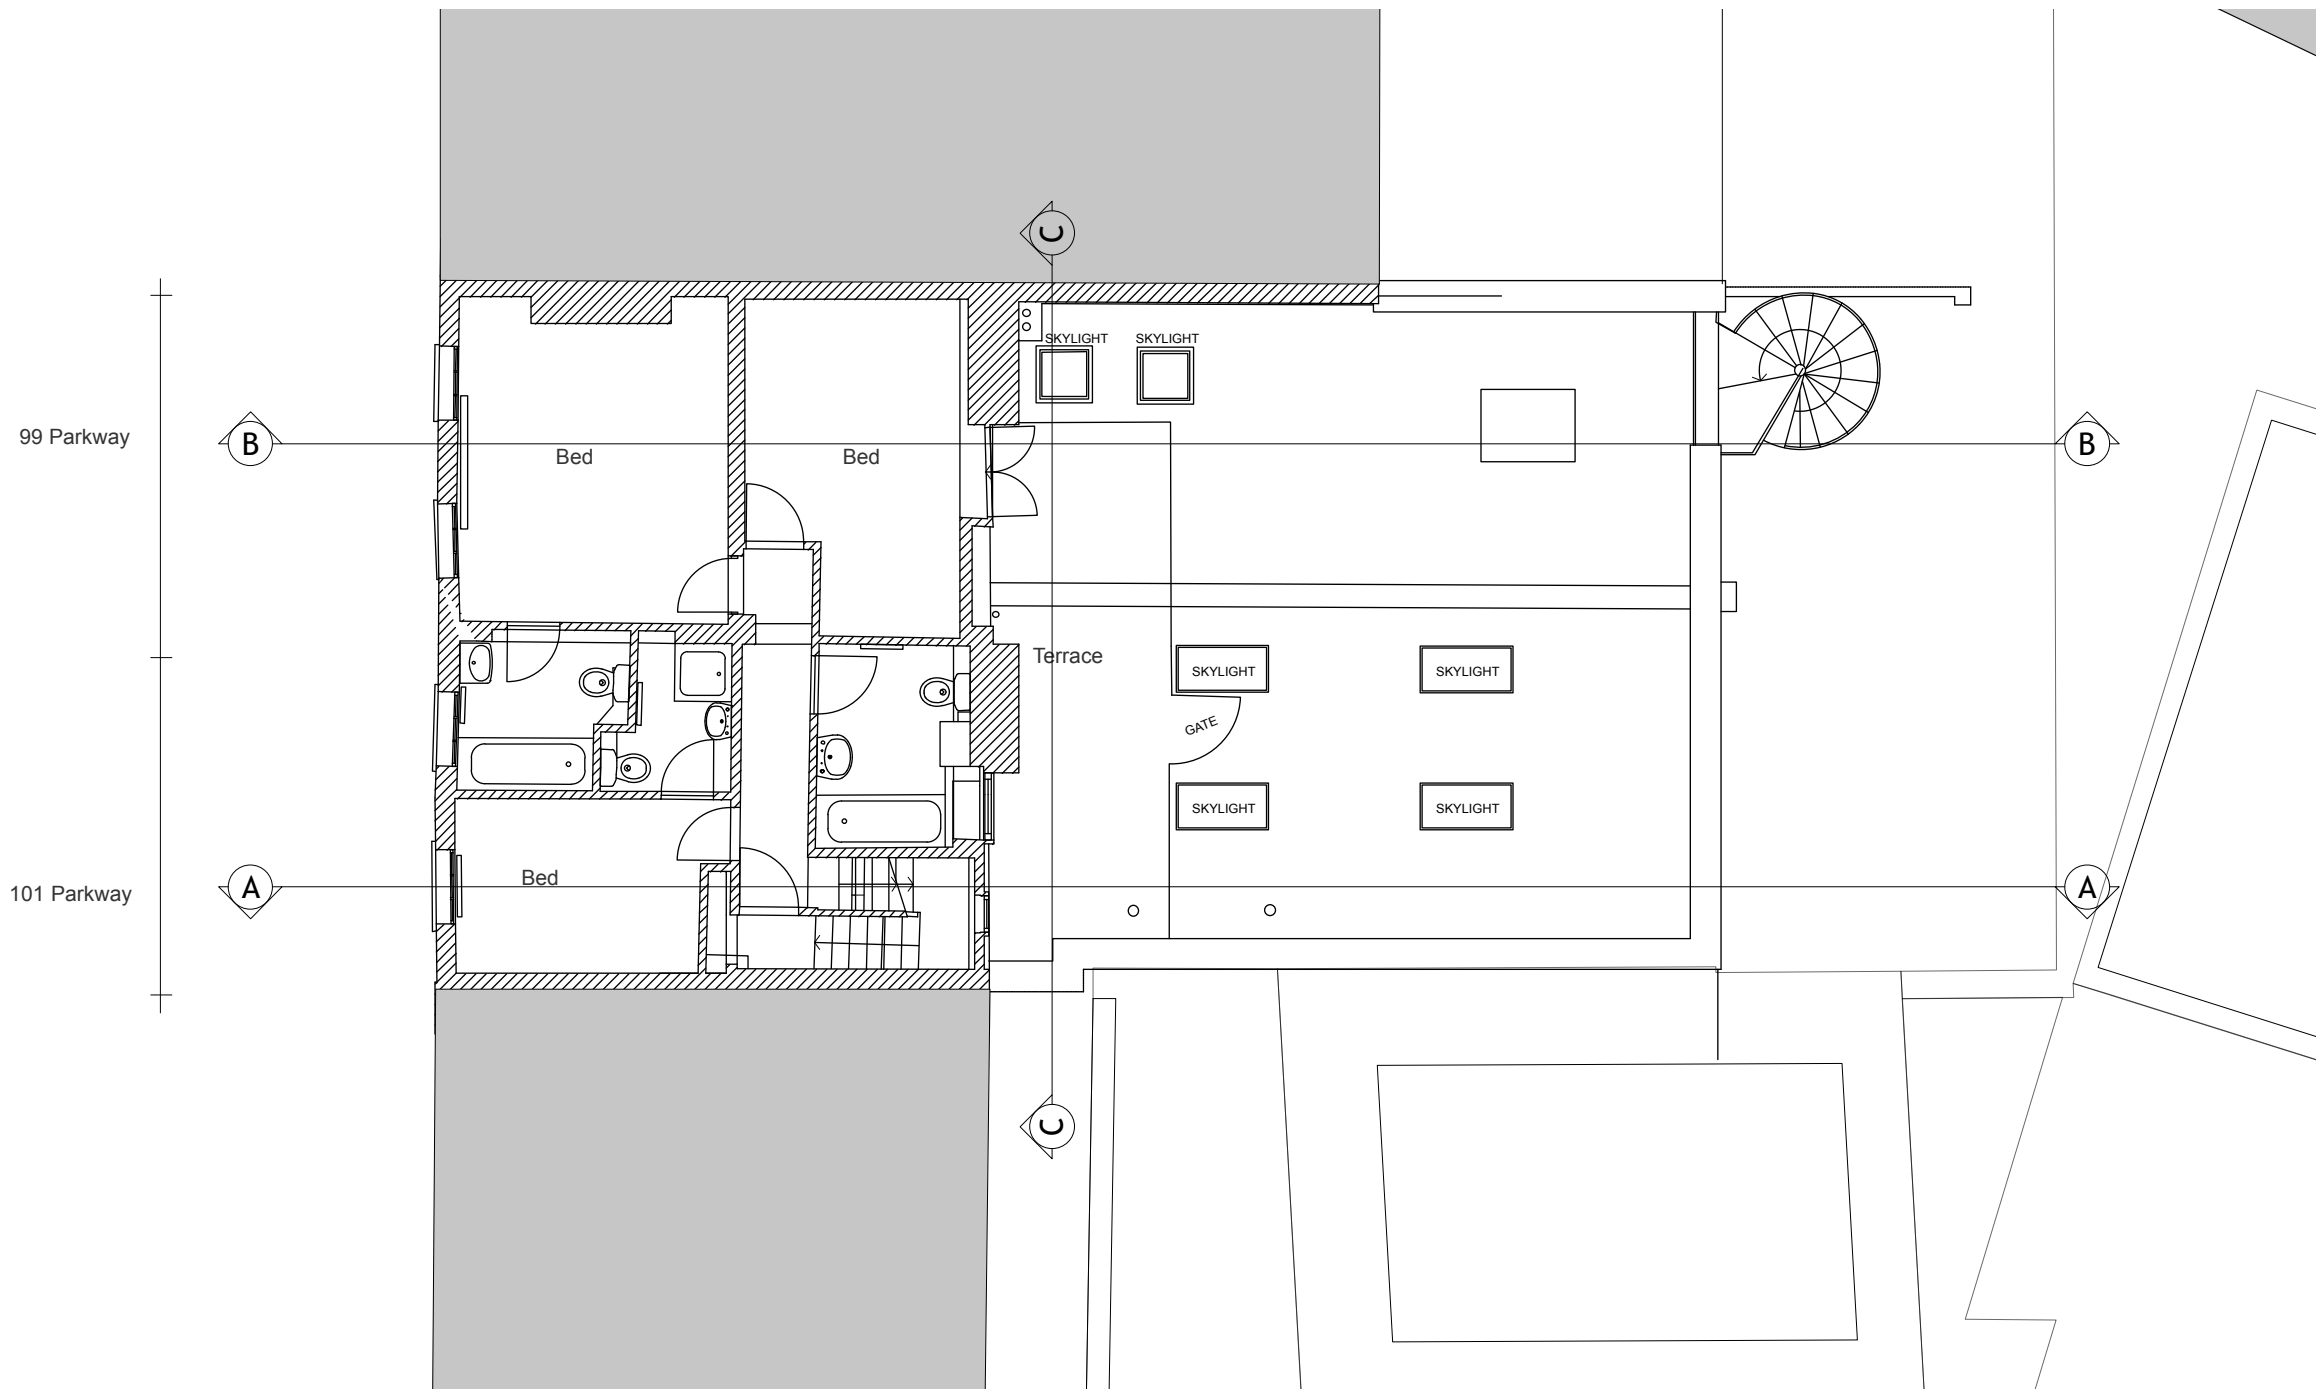


A	26/06/20	AG	Issued for planning
ISSUE	DATE	DRAWN	ISSUE NOTES
STATUS			JOB NUMBER
PLANNING			2002
PROJECT	SOURCE	VOL	LOC
2002-LAT-ZZ-XX-DR-A-10102-A			
TITLE			
EXISTING SECOND FLOOR PLAN			
PROJECT NAME			
99-101 Parkway			



© LATITUDE ARCHITECTS  
This drawing is the property of Latitude Architects and Designers and must not be reproduced or disclosed to any unauthorised person either wholly or in part without written consent.  
Drawing to be read in conjunction with all information by architects, structural engineer & service consultants.  
The contractor is not to scale from this drawing. All written dimensions to be checked on site before work commences. Discrepancies, where identified, must be reported to the architect immediately.

NOTES

A	26/06/20	AG	Issued for planning
ISSUE	DATE	DRAWN	ISSUE NOTES
STATUS			JOB NUMBER
PLANNING			2002
PROJECT	SOURCE	VOL	LOC
2002-LAT-ZZ-XX-DR-A-10103-A			
TITLE			
EXISTING THIRD FLOOR PLAN			
PROJECT NAME			
99-101 Parkway			
latitude			
www.latitudearchitects.com T: +44(0)20 7234 0235			
Latitude Architects, 15 Weller Street, London SE1 1QU			

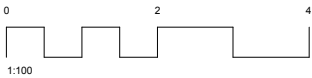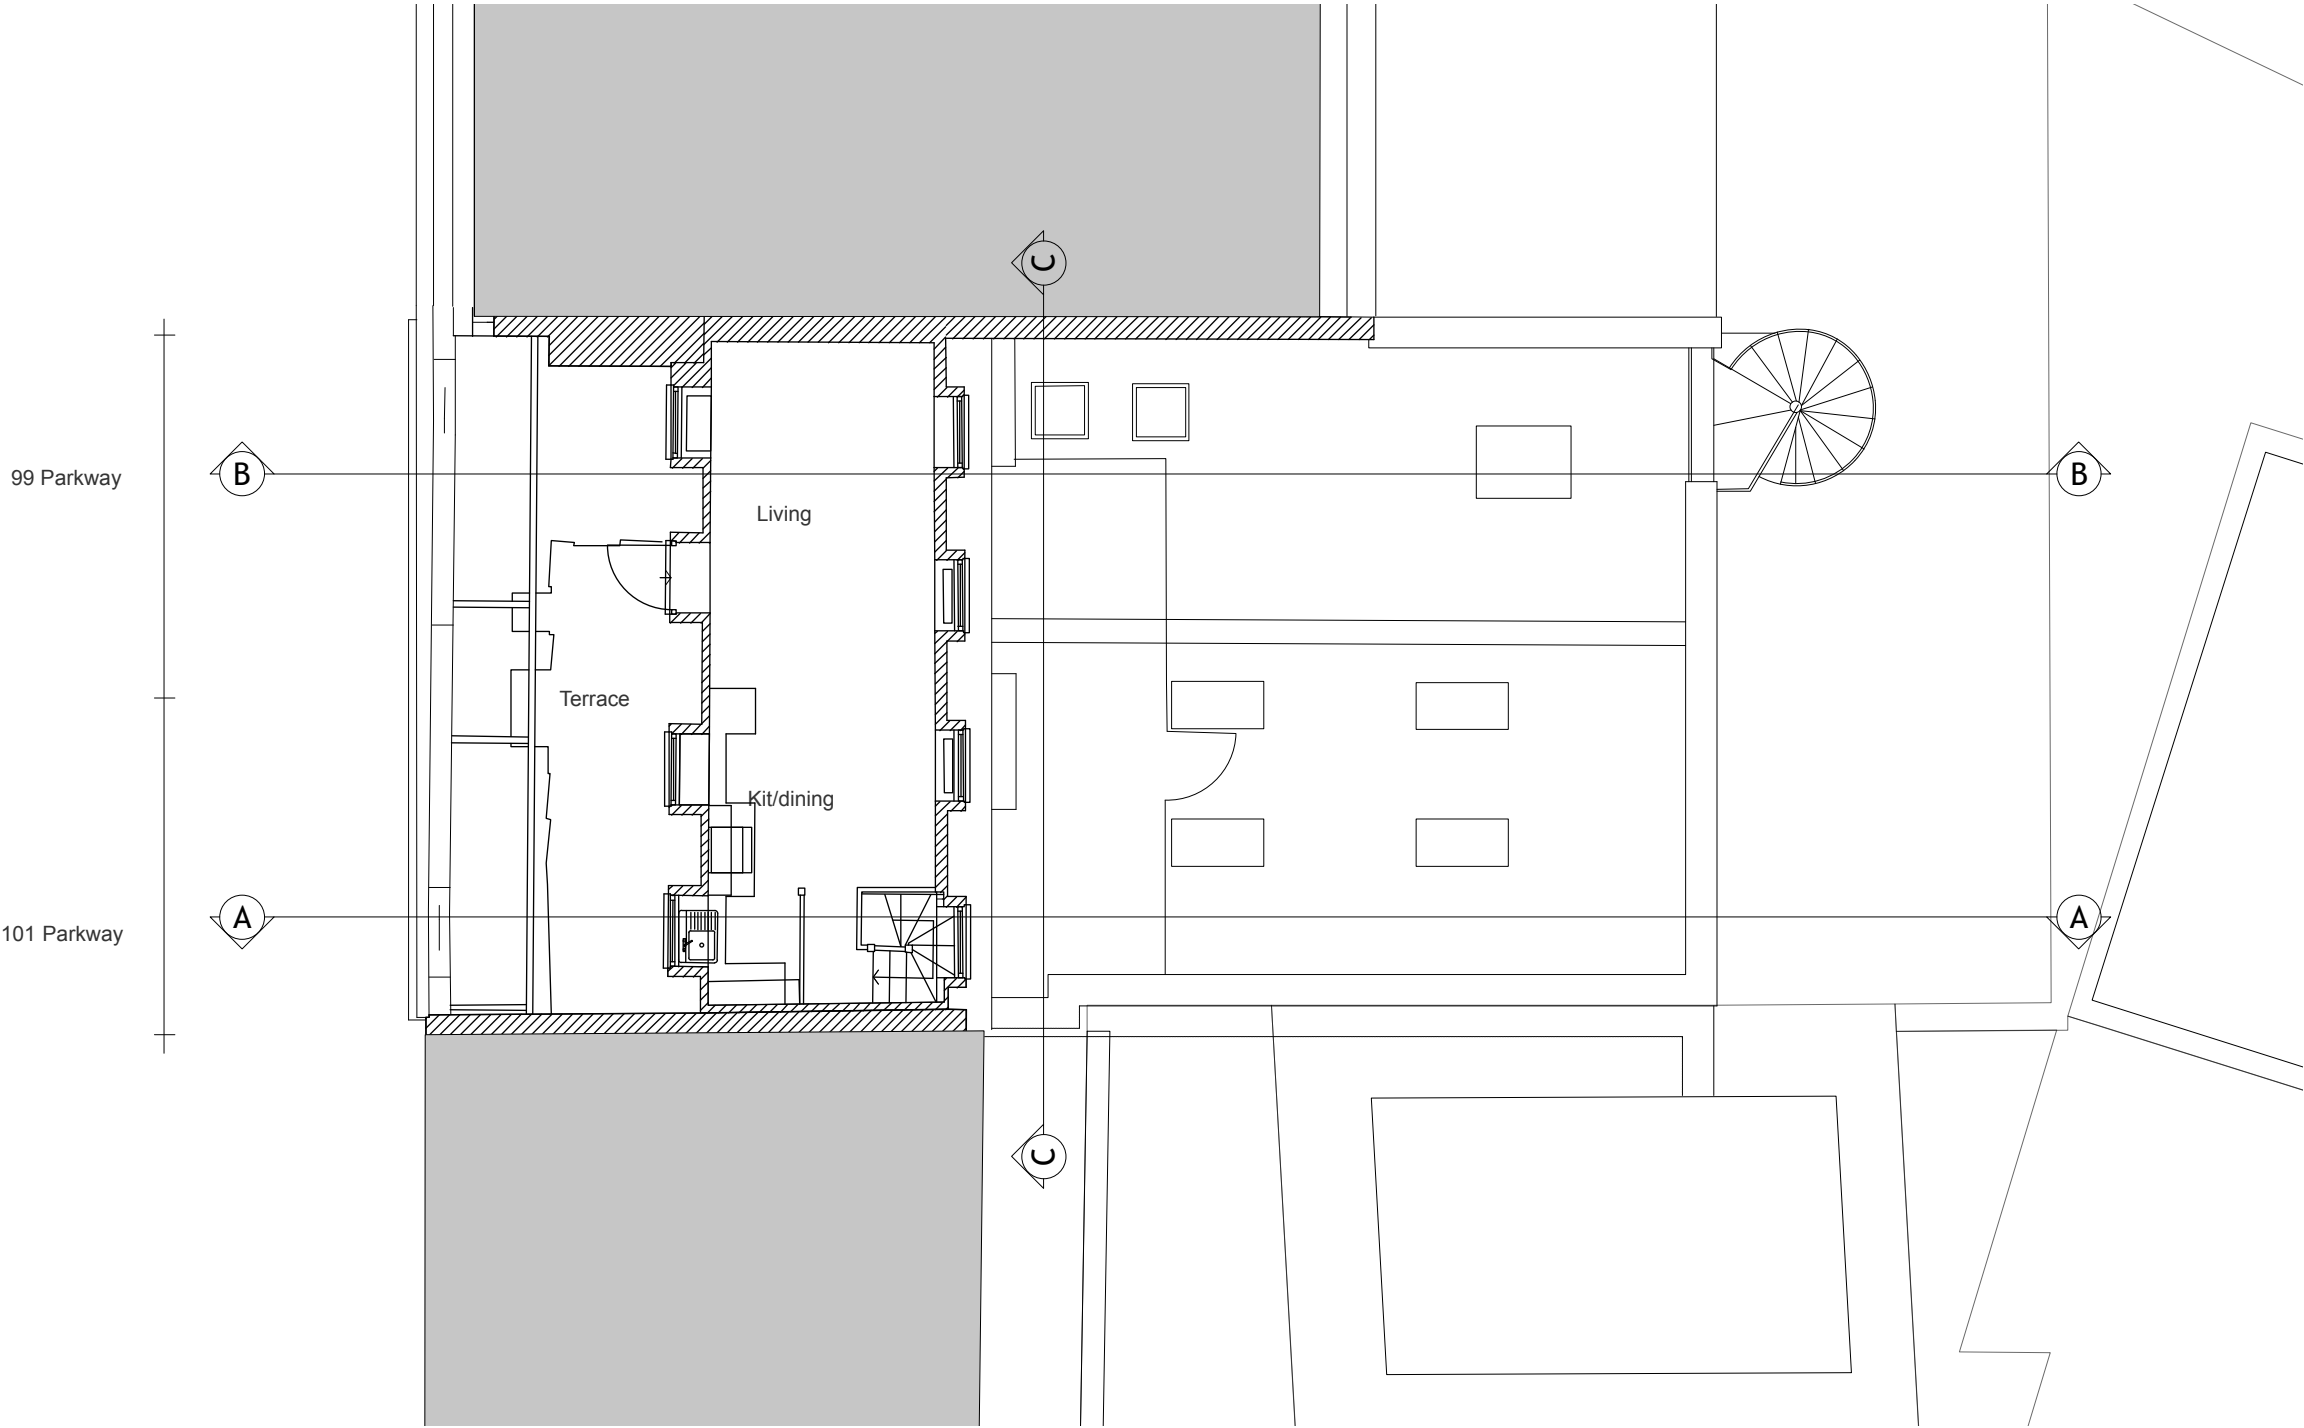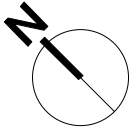

NOTES

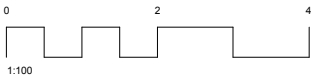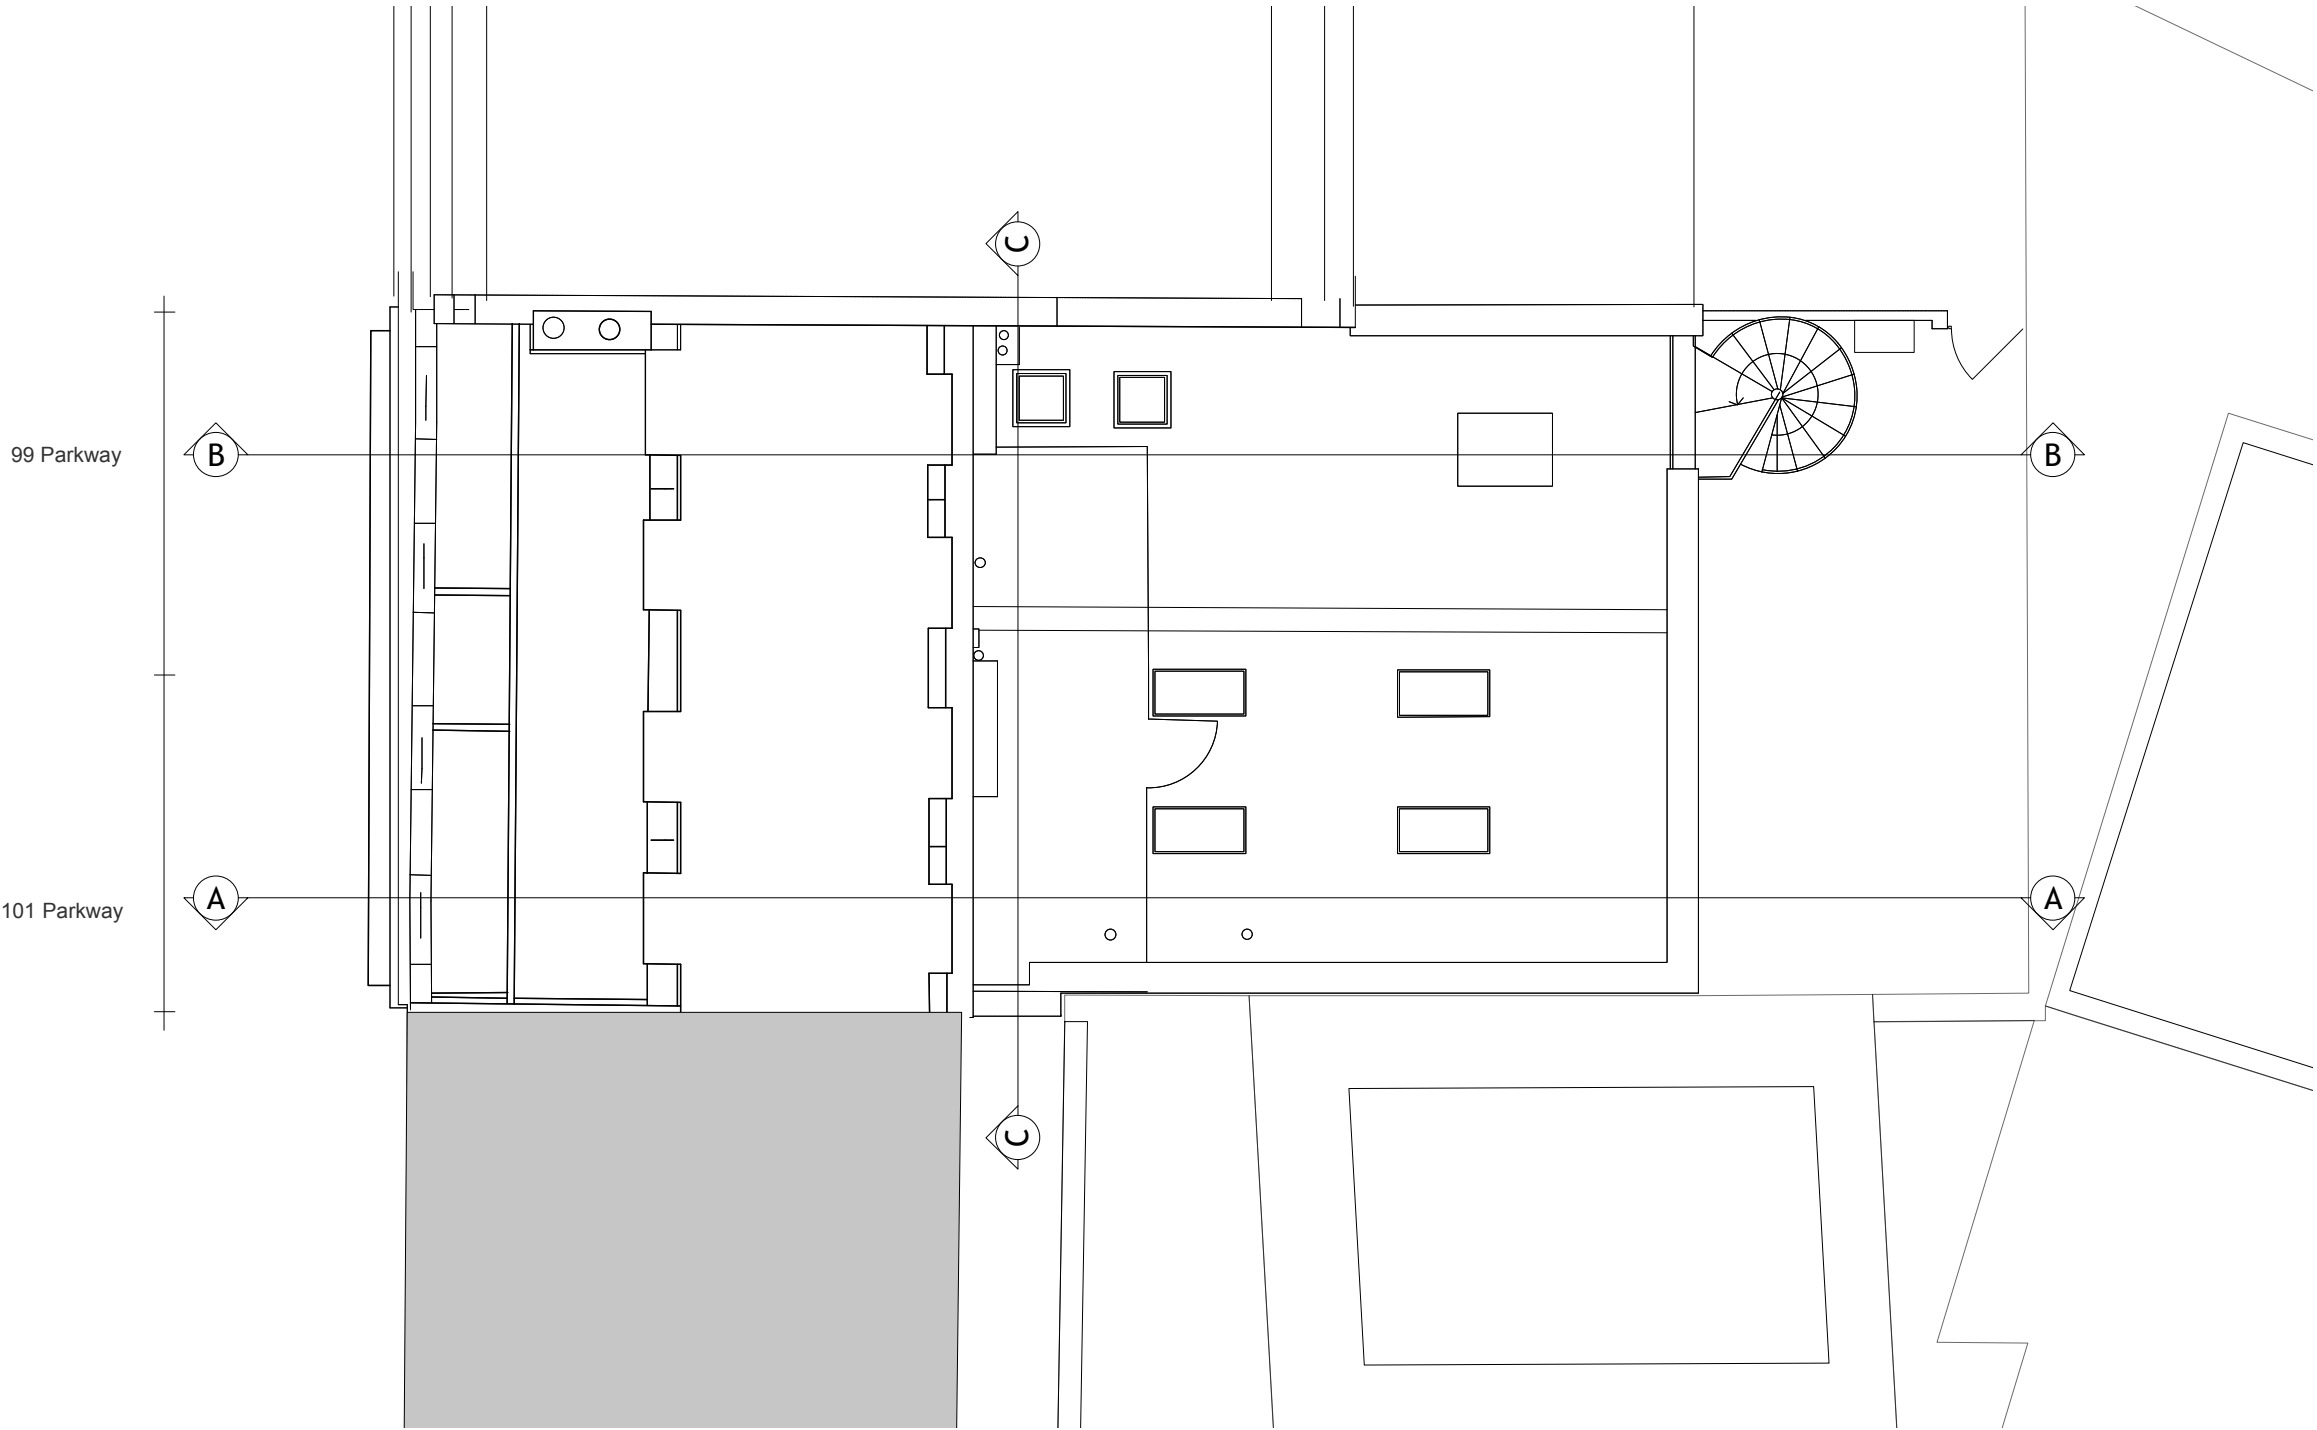

A	25/6/20	AG	Issued for planning
ISSUE	DATE	DRAWN	ISSUE NOTES
STATUS			JOB NUMBER
PLANNING			2002
PROJECT	SOURCE	VOL	LOC
2002-LAT-ZZ-XX-DR-A-10104-A			NUMBER
TITLE			REV.

EXISTING ROOF PLAN


PROJECT NAME

99-101 Parkway

latitude

www.latitudearchitects.com T: +44(0)20 7234 0235  
Latitude Architects, 15 Weller Street, London SE1 1QU

NOTES

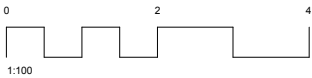

A	25/6/20	AG	Issued for planning					
ISSUE	DATE	DRAWN	ISSUE NOTES					
STATUS			SCALE			JOB NUMBER		
PLANNING			1:100 / A3			2002		
PROJECT	SOURCE	VOL	LOC	TYPE	R	NUMBER	REV.	
2002-LAT-ZZ-XX-DR-A-10201-A								
TITLE								
EXISTING PARKWAY ELEVATION								
PROJECT NAME								

NOTES

28.00m  
27.00m  
26.00m  
25.00m  
24.00m  
23.00m  
22.00m  
21.00m  
20.00m  
19.00m  
18.00m  
17.00m  
16.00m  
15.00m  
14.00m  
13.00m  
12.00m  
11.00m  
10.00m  
9.00m  
8.00m  
7.00m



A	25/6/20	AG	Issued for planning				
ISSUE	DATE	DRAWN	ISSUE NOTES				
STATUS			SCALE	JOB NUMBER			
PLANNING			1:100 / A3	2002			
PROJECT	SOURCE	VOL	LOC	TYPE	R	NUMBER	REV.
2002-LAT-ZZ-XX-DR-A-10202-A							
TITLE							



EXISTING REAR ELEVATION

PROJECT NAME

99-101 Parkway

NOTES



26.00m  
25.00m  
24.00m  
23.00m  
22.00m  
21.00m  
20.00m  
19.00m  
18.00m  
17.00m  
16.00m  
15.00m  
14.00m  
13.00m  
12.00m  
11.00m  
10.00m  
9.00m  
8.00m  
7.00m

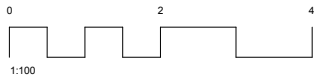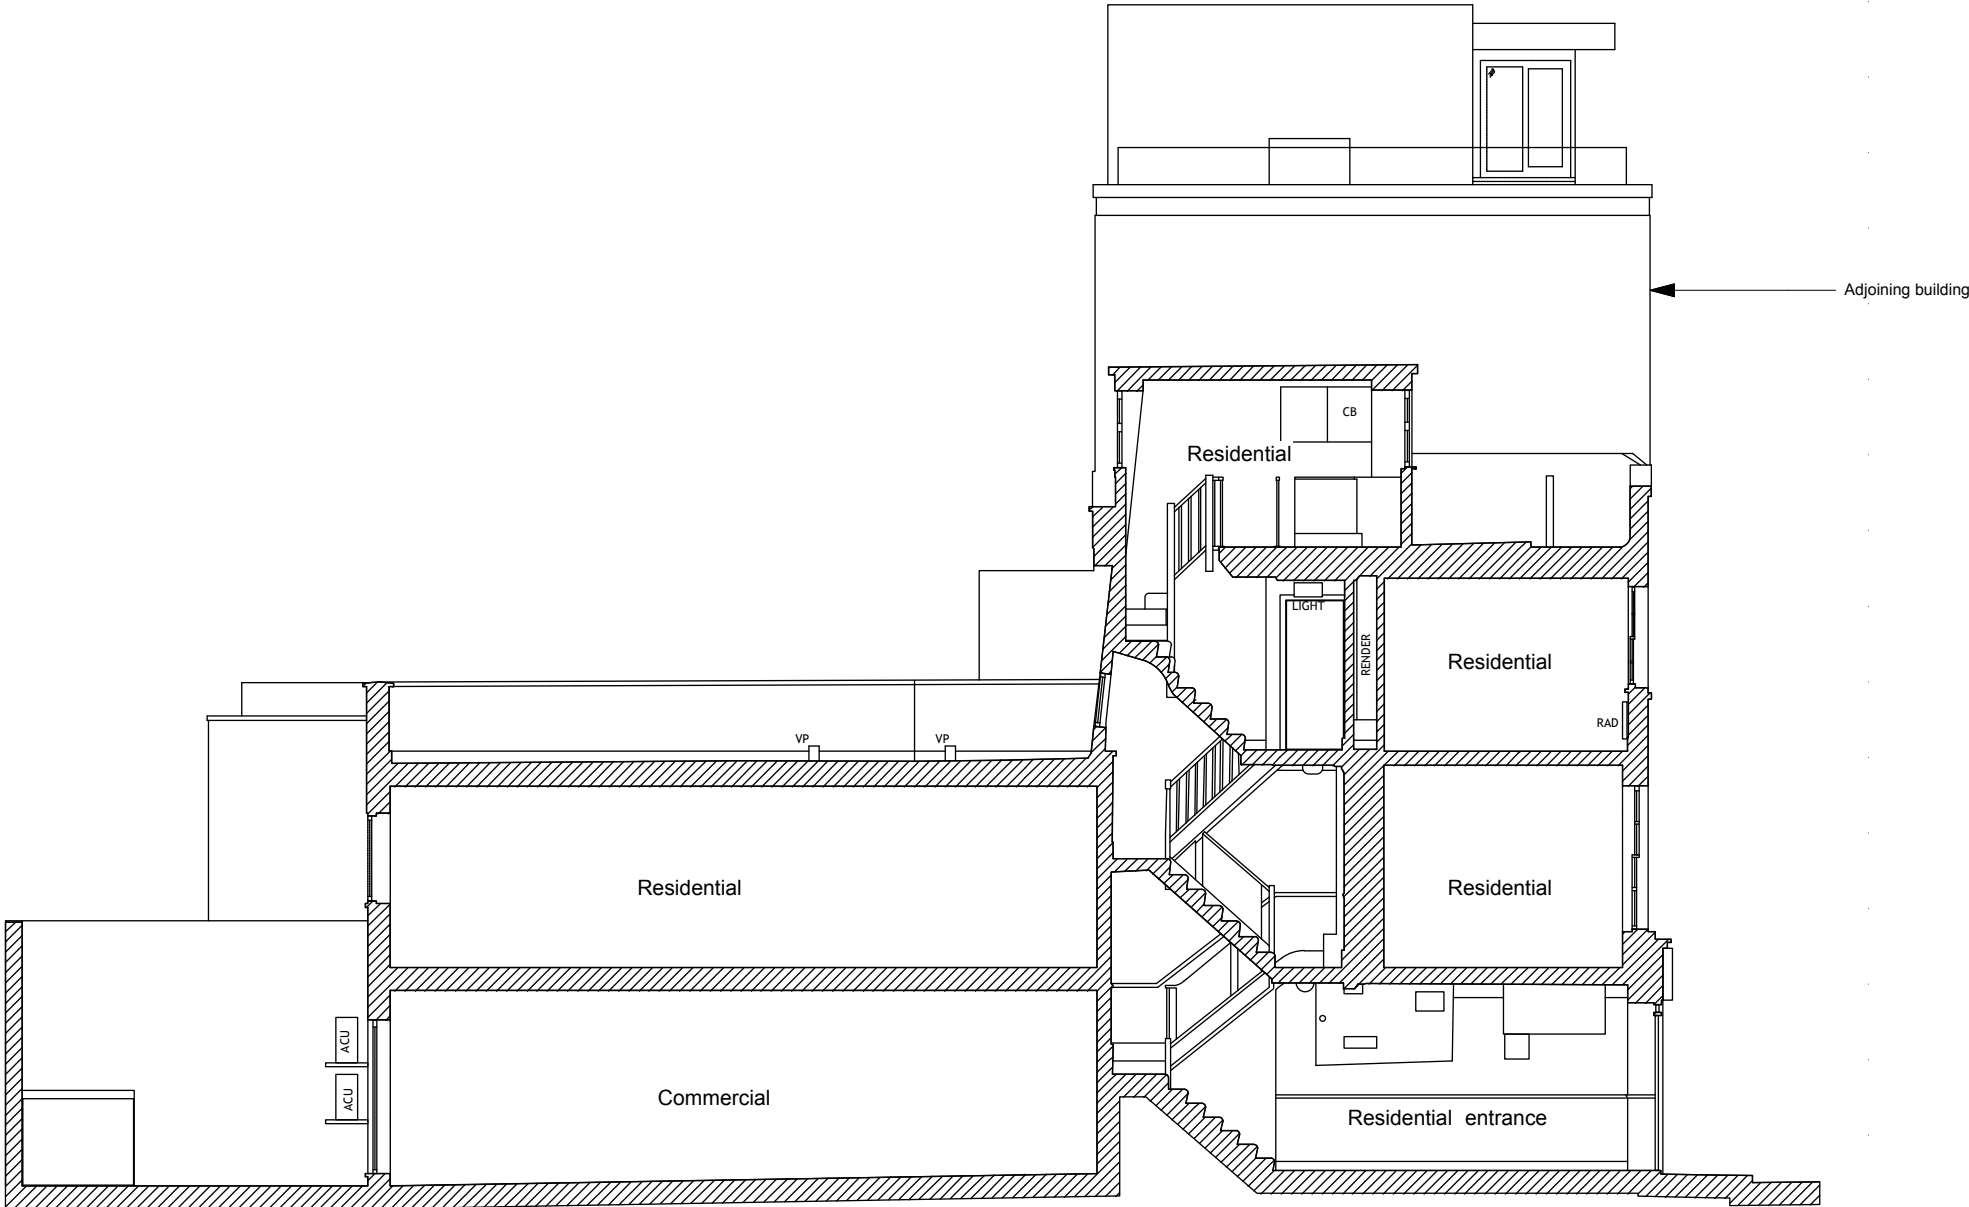

A	25/6/20	AG	Issued for planning		
ISSUE	DATE	DRAWN	ISSUE NOTES		
STATUS			SCALE		JOB NUMBER
PLANNING			1:100 / A3		2002
PROJECT	SOURCE	VOL	LOC	TYPE	REV.
2002-LAT-ZZ-XX-DR-A-10301-A					
TITLE					
EXISTING SECTION A-A					
PROJECT NAME					





NOTES

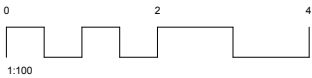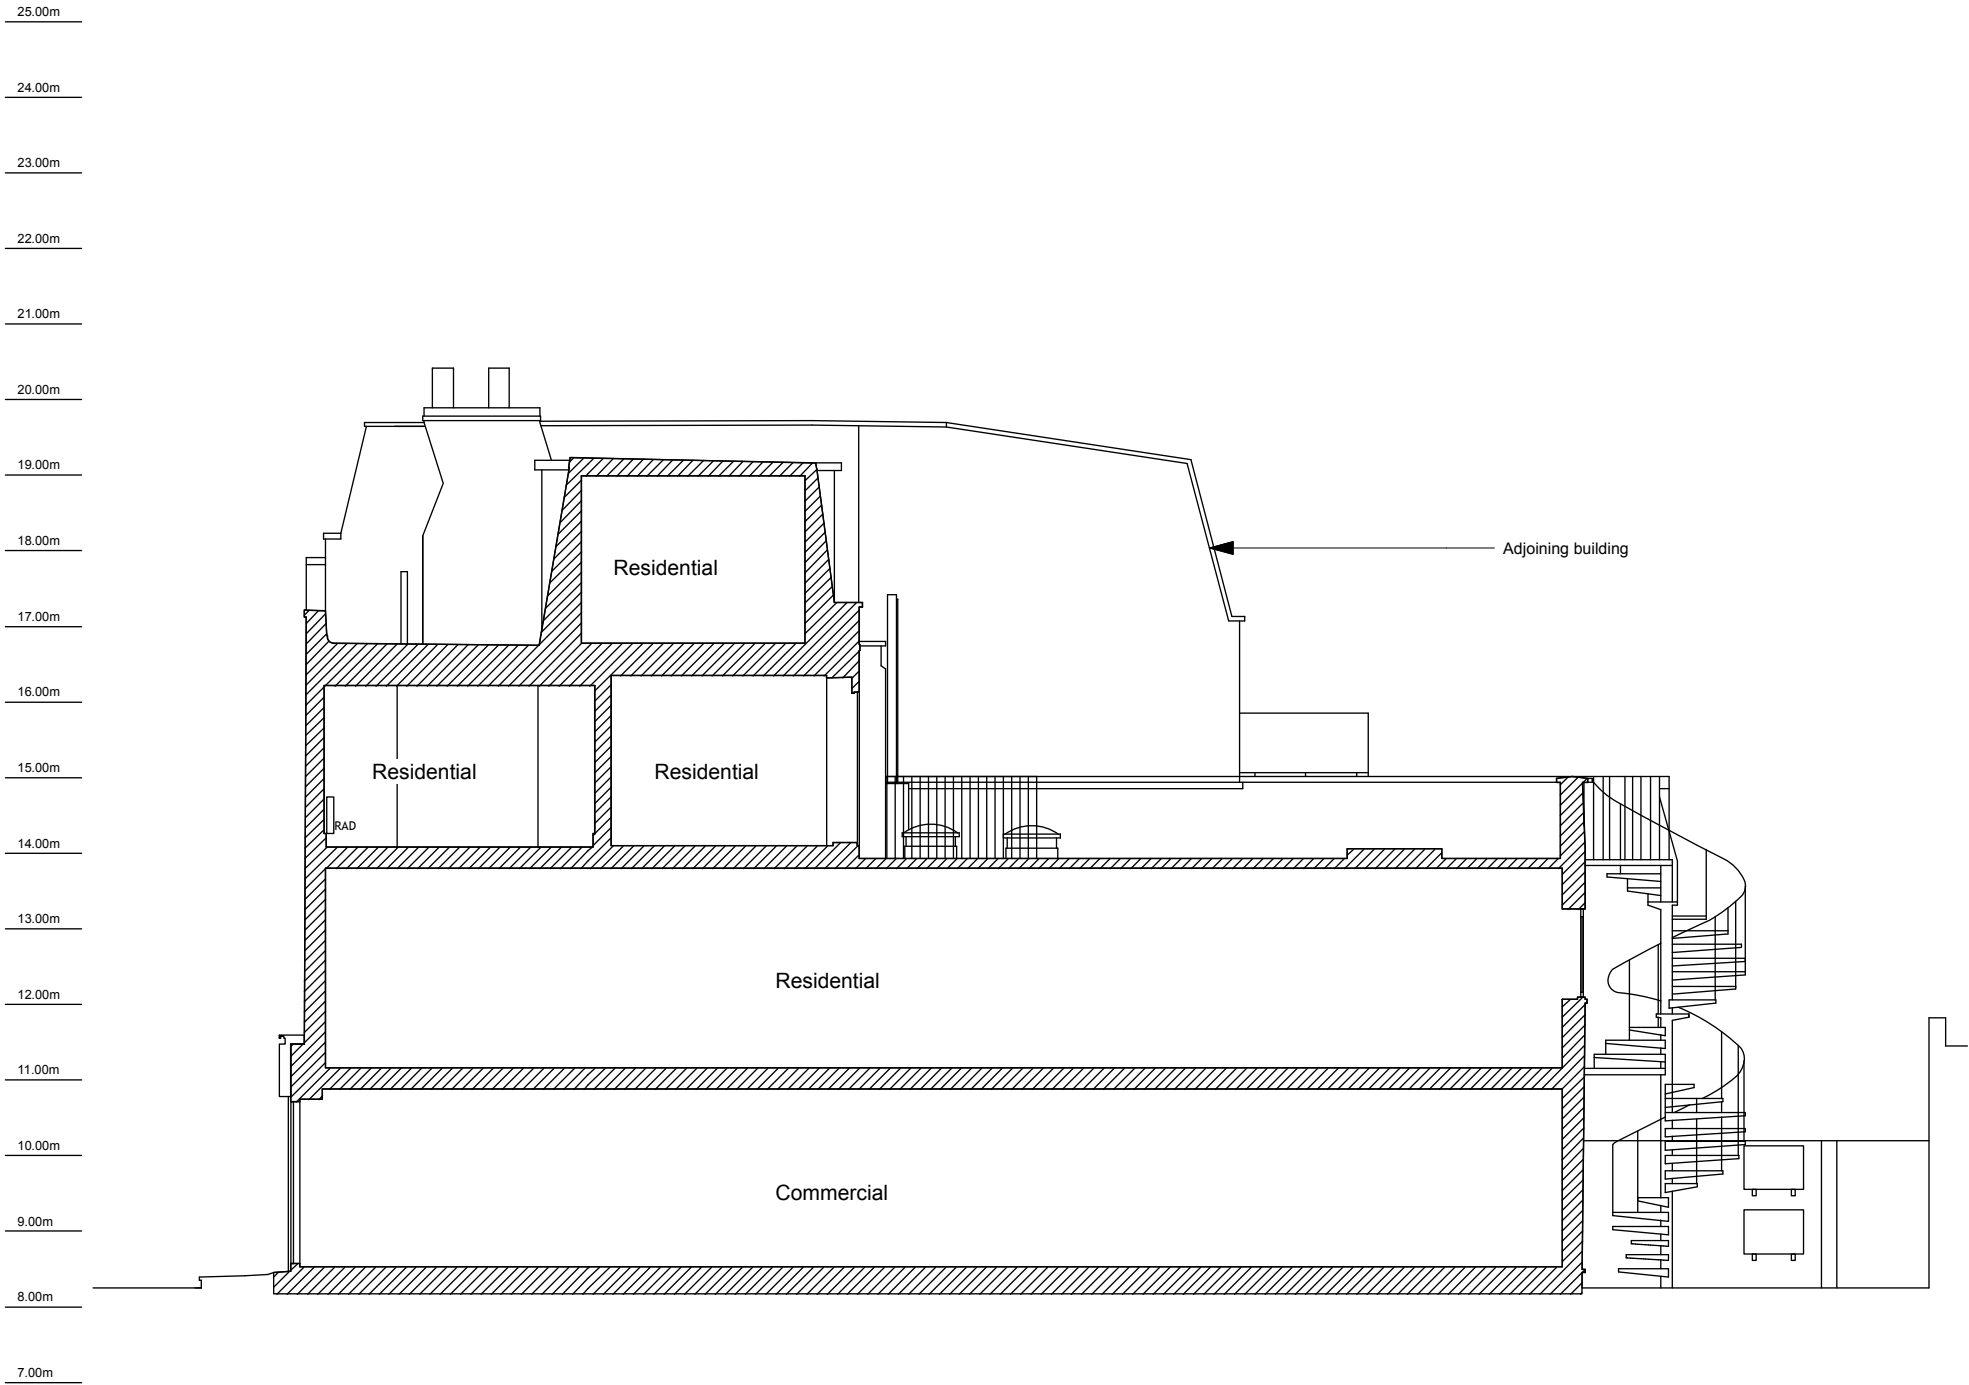

A	25/6/20	AG	Issued for planning
ISSUE	DATE	DRAWN	ISSUE NOTES
STATUS			JOB NUMBER
PLANNING			2002
PROJECT	SOURCE	VOL	LOC
2002-LAT-ZZ-XX-DR-A-10302-A			
TITLE			
EXISTING SECTION B-B			
PROJECT NAME			
99-101 Parkway			

NOTES

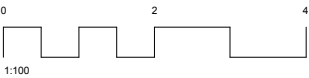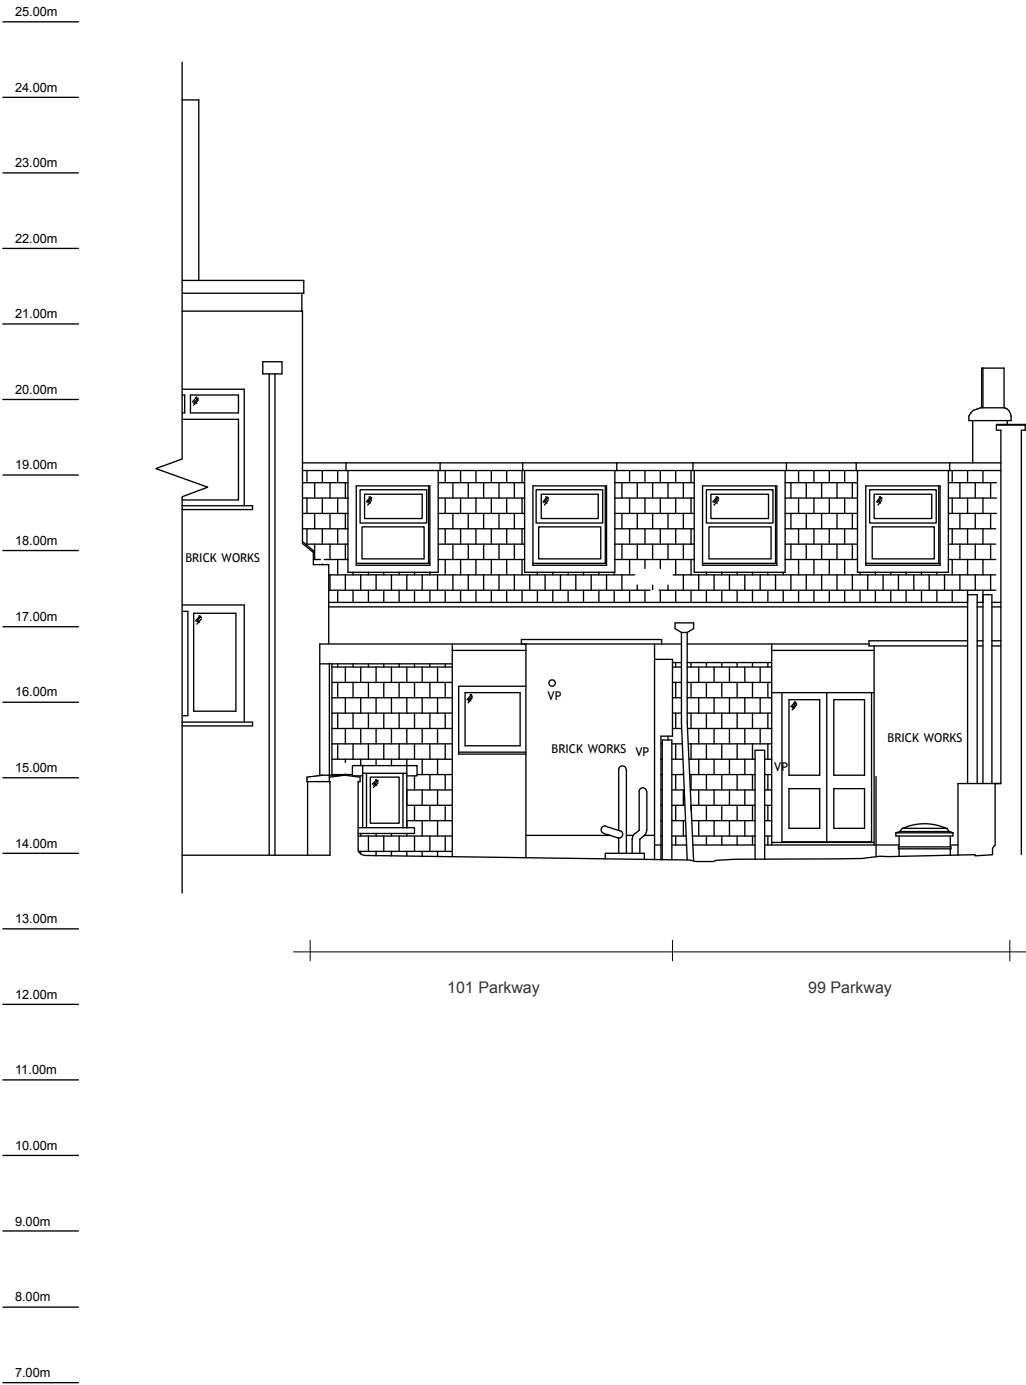

A	25/8/20	AG	Issued for planning
ISSUE	DATE	DRAWN	ISSUE NOTES
STATUS			JOB NUMBER
PLANNING			2002
PROJECT	SOURCE	VOL	LOC
2002-LAT-ZZ-XX-DR-A-10303-A			
TITLE			
EXISTING SECTION C-C			
PROJECT NAME			
99-101 Parkway			