


LATITUDE ARCHITECTS
This drawing is the property of Latitude Architects and Designers and must not be reproduced or disclosed to any unauthorised person either wholly or in part without written consent.
Drawing to be read in conjunction with all information by architects, structural engineer & service consultants.
The contractor is not to scale from this drawing. All written dimensions to be checked on site before work commences. Discrepancies, where identified, must be reported to the architect immediately.

NOTES


- New fabric
- Existing fabric

99 Parkway

101 Parkway

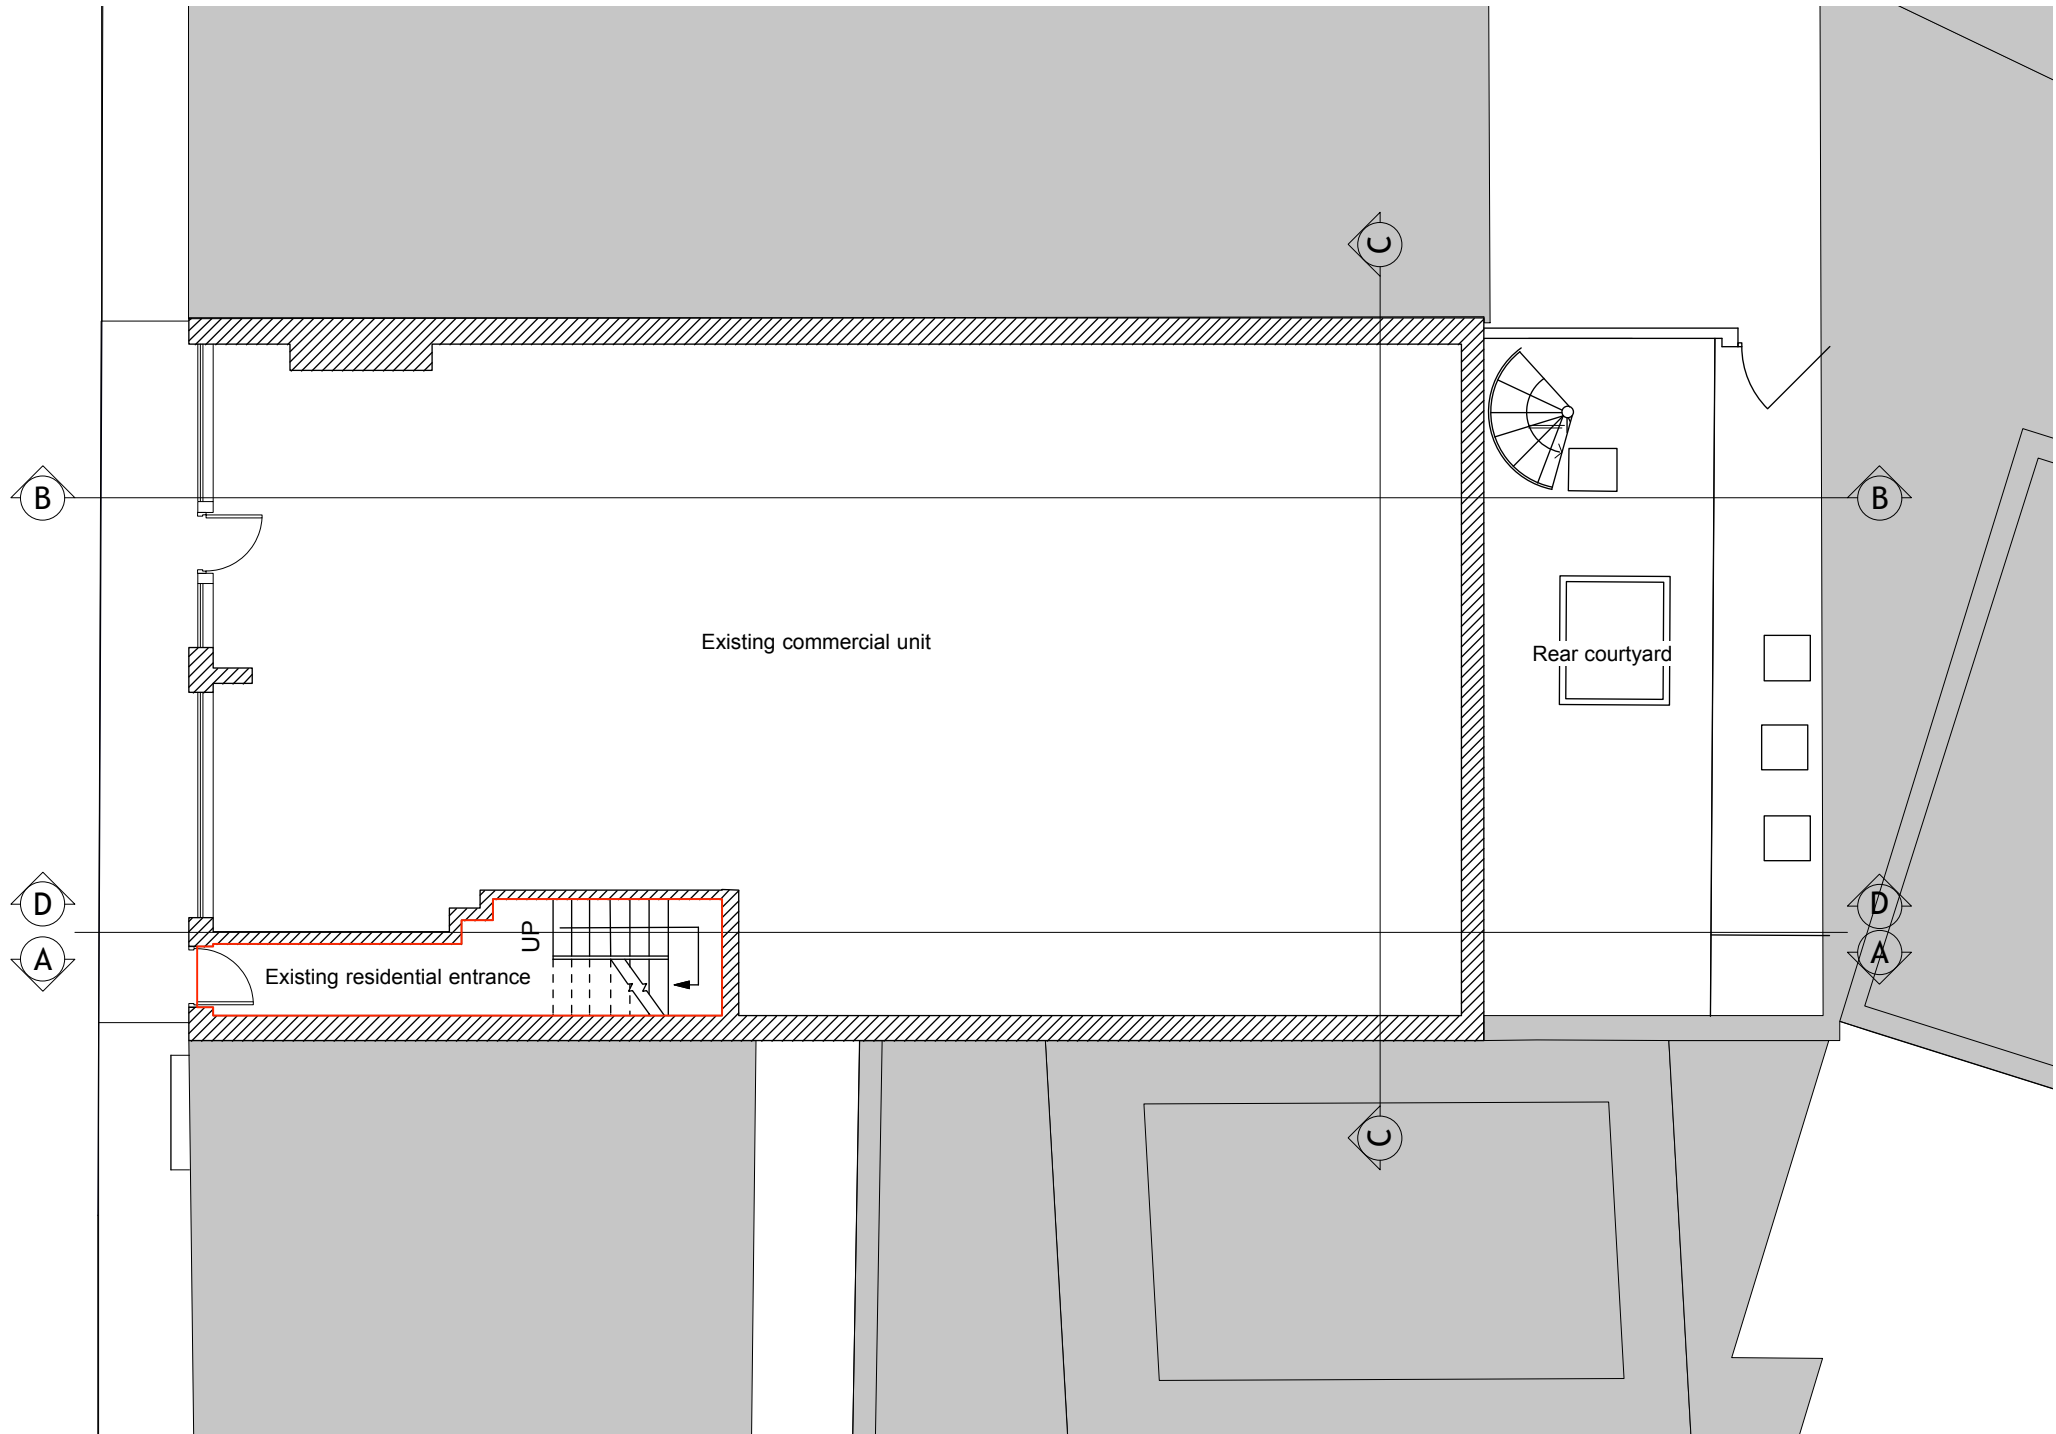

Existing residential accomodation remains.
No work proposed to this floor

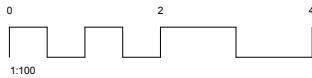

B	21/6/20	AG	Issued for planning
A	20/11/19	AG	Preliminary Issue
ISSUE	DATE	DRAWN	ISSUE NOTES

STATUS	SCALE	JOB NUMBER
PLANNING	1:100 / A3	2002

PROJECT	SOURCE	VOL	LOC	TYPE	R	NUMBER	REV.
2002-LAT-ZZ-XX-DR-A-15100-B							

TITLE

PROPOSED GROUND FLOOR PLAN

PROJECT NAME

99-101 Parkway

latitude

www.latitudearchitects.com T: +44(0)20 7234 0235
Latitude Architects, 15 Weller Street, London SE1 1QU

LATITUDE ARCHITECTS
This drawing is the property of Latitude Architects and Designers and must not be reproduced or disclosed to any unauthorised person either wholly or in part without written consent.
Drawing to be read in conjunction with all information by architects, structural engineer & service consultants.
The contractor is not to scale from this drawing. All written dimensions to be checked on site before work commences. Discrepancies, where identified, must be reported to the architect immediately.

NOTES

- New fabric
- Existing fabric

B	21/6/20	AG	Issued for planning
A	20/11/19	AG	Preliminary Issue
ISSUE	DATE	DRAWN	ISSUE NOTES

STATUS	SCALE	JOB NUMBER
PLANNING	1:100 / A3	2002

PROJECT	SOURCE	VOL	LOC	TYPE	R	NUMBER	REV.
2002-LAT-ZZ-XX-DR-A-15101-B							
TITLE							


PROPOSED FIRST FLOOR PLAN

PROJECT NAME

99-101 Parkway


latitude

www.latitudearchitects.com T: +44(0)20 7234 0235
Latitude Architects, 15 Weller Street, London SE1 1QU

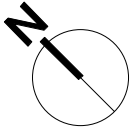


99 Parkway

101 Parkway

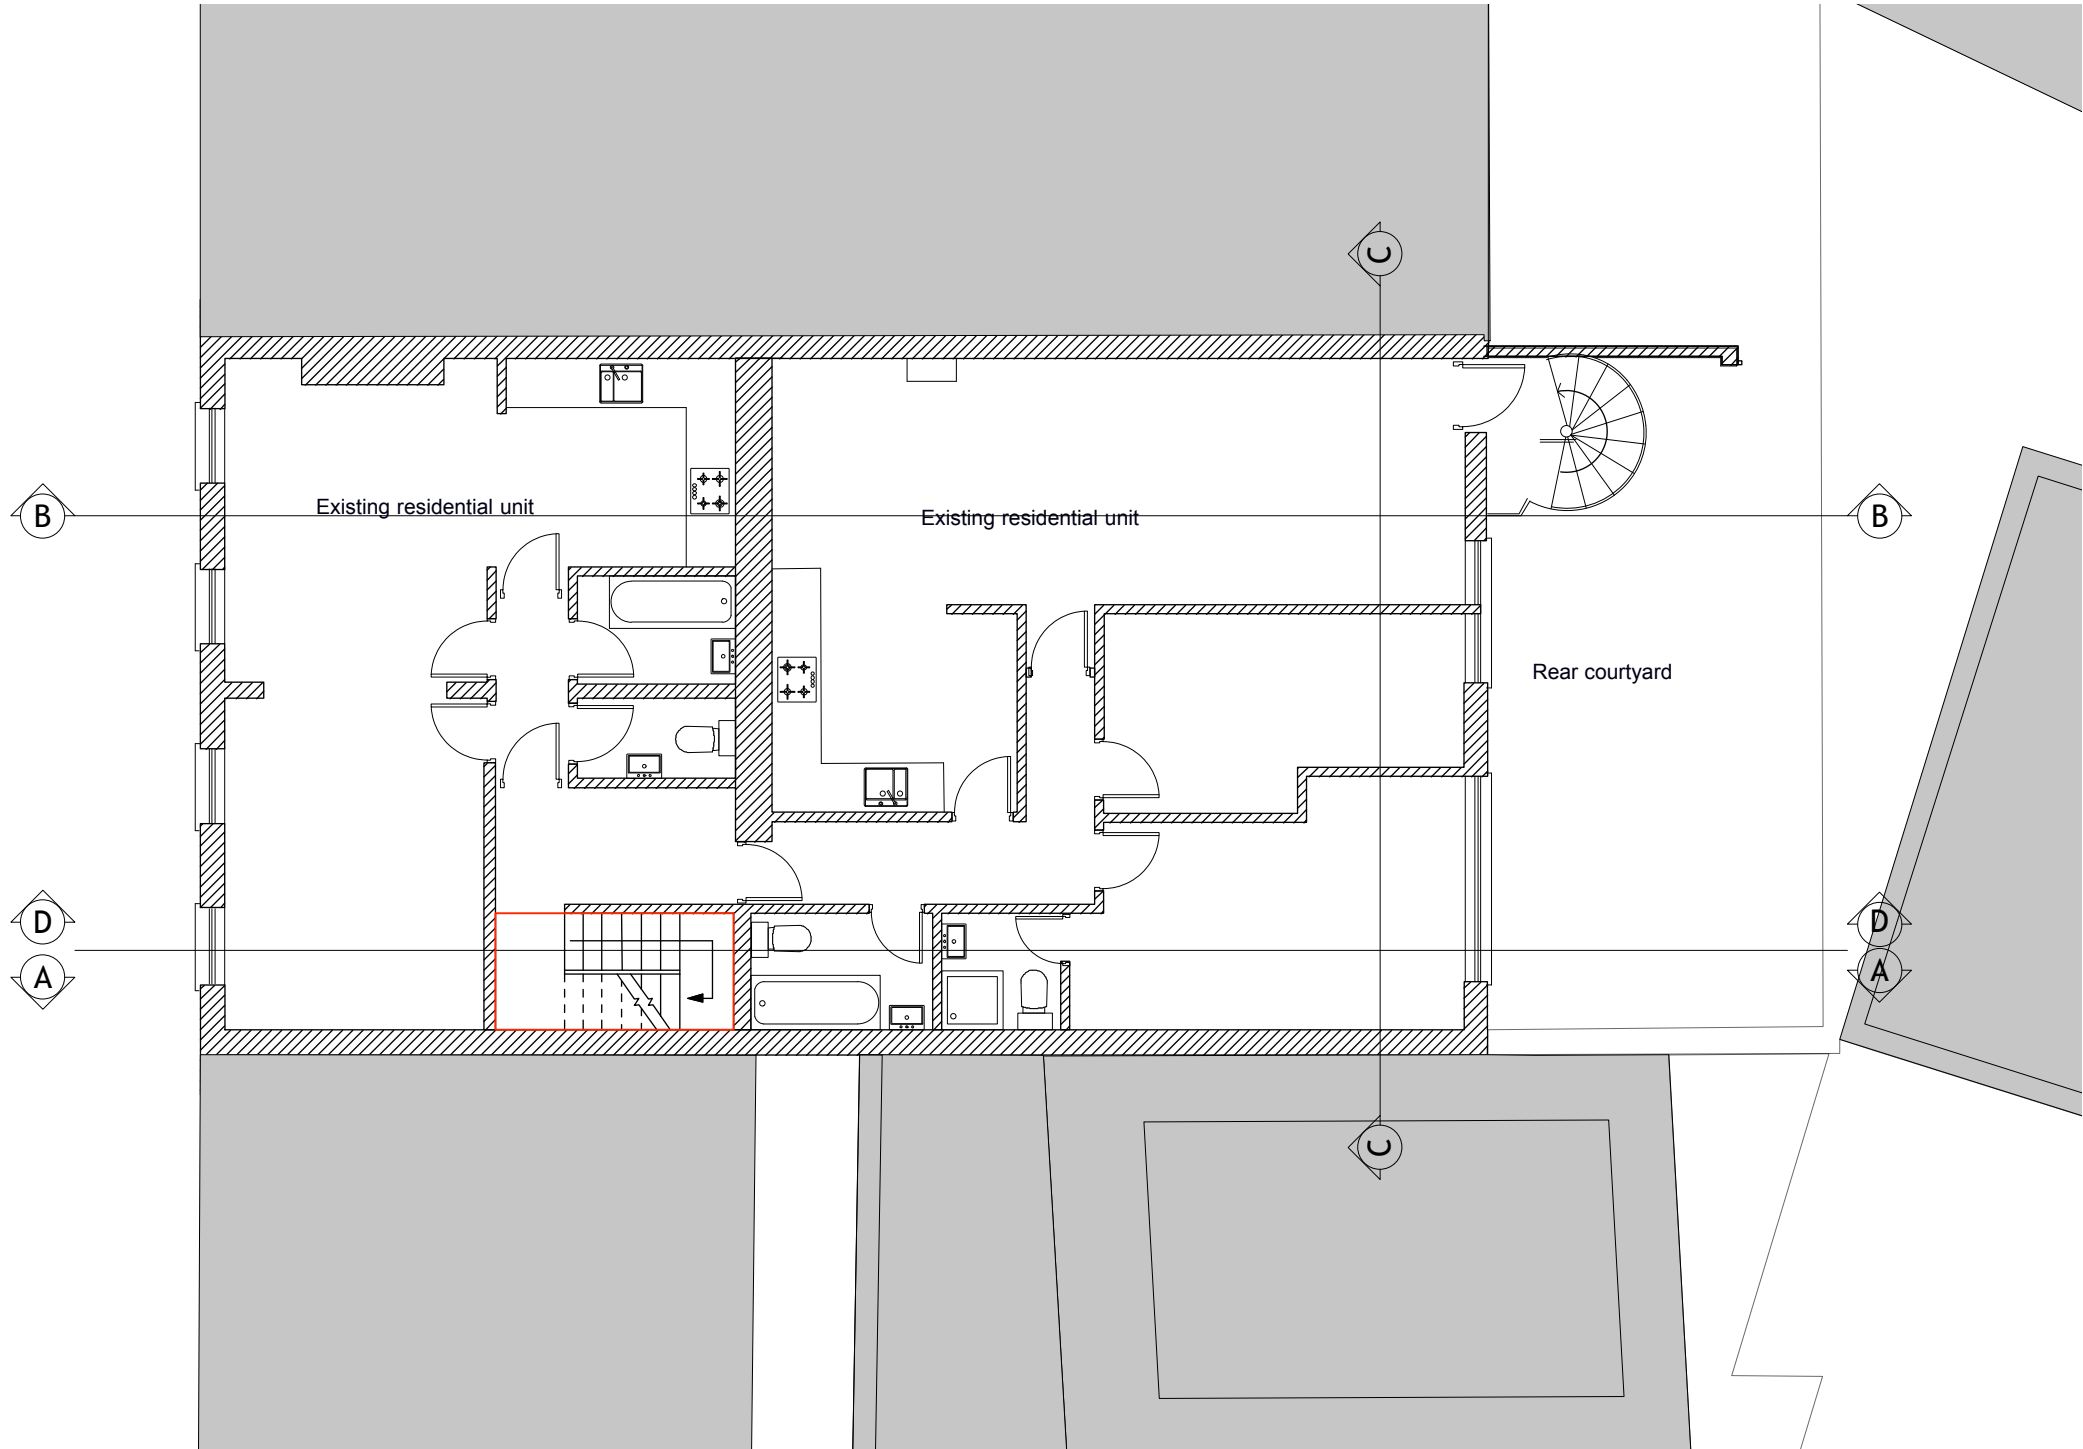

Existing residential accomodation remains.
No work proposed to this floor

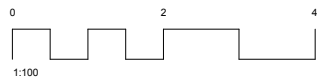

© LATITUDE ARCHITECTS
This drawing is the property of Latitude Architects and Designers and must not be reproduced or disclosed to any unauthorised person either wholly or in part without written consent.
Drawing to be read in conjunction with all information by architects, structural engineer & service consultants.
The contractor is not to scale from this drawing. All written dimensions to be checked on site before work commences. Discrepancies, where identified, must be reported to the architect immediately.

NOTES

- New fabric
- Existing fabric

B	21/6/20	AG	Issued for planning
A	26/11/19	AG	Preliminary Issue
ISSUE	DATE	DRAWN	ISSUE NOTES

STATUS	SCALE	JOB NUMBER
PLANNING	1:100 / A3	2002

PROJECT	SOURCE	VOL	LOC	TYPE	R	NUMBER	REV.
2002-LAT-ZZ-XX-DR-A-15102-B							
TITLE							



PROPOSED SECOND FLOOR PLAN

PROJECT NAME

99-101 Parkway


latitude

www.latitudearchitects.com T: +44(0)20 7234 0235
Latitude Architects, 15 Weller Street, London SE1 1QU

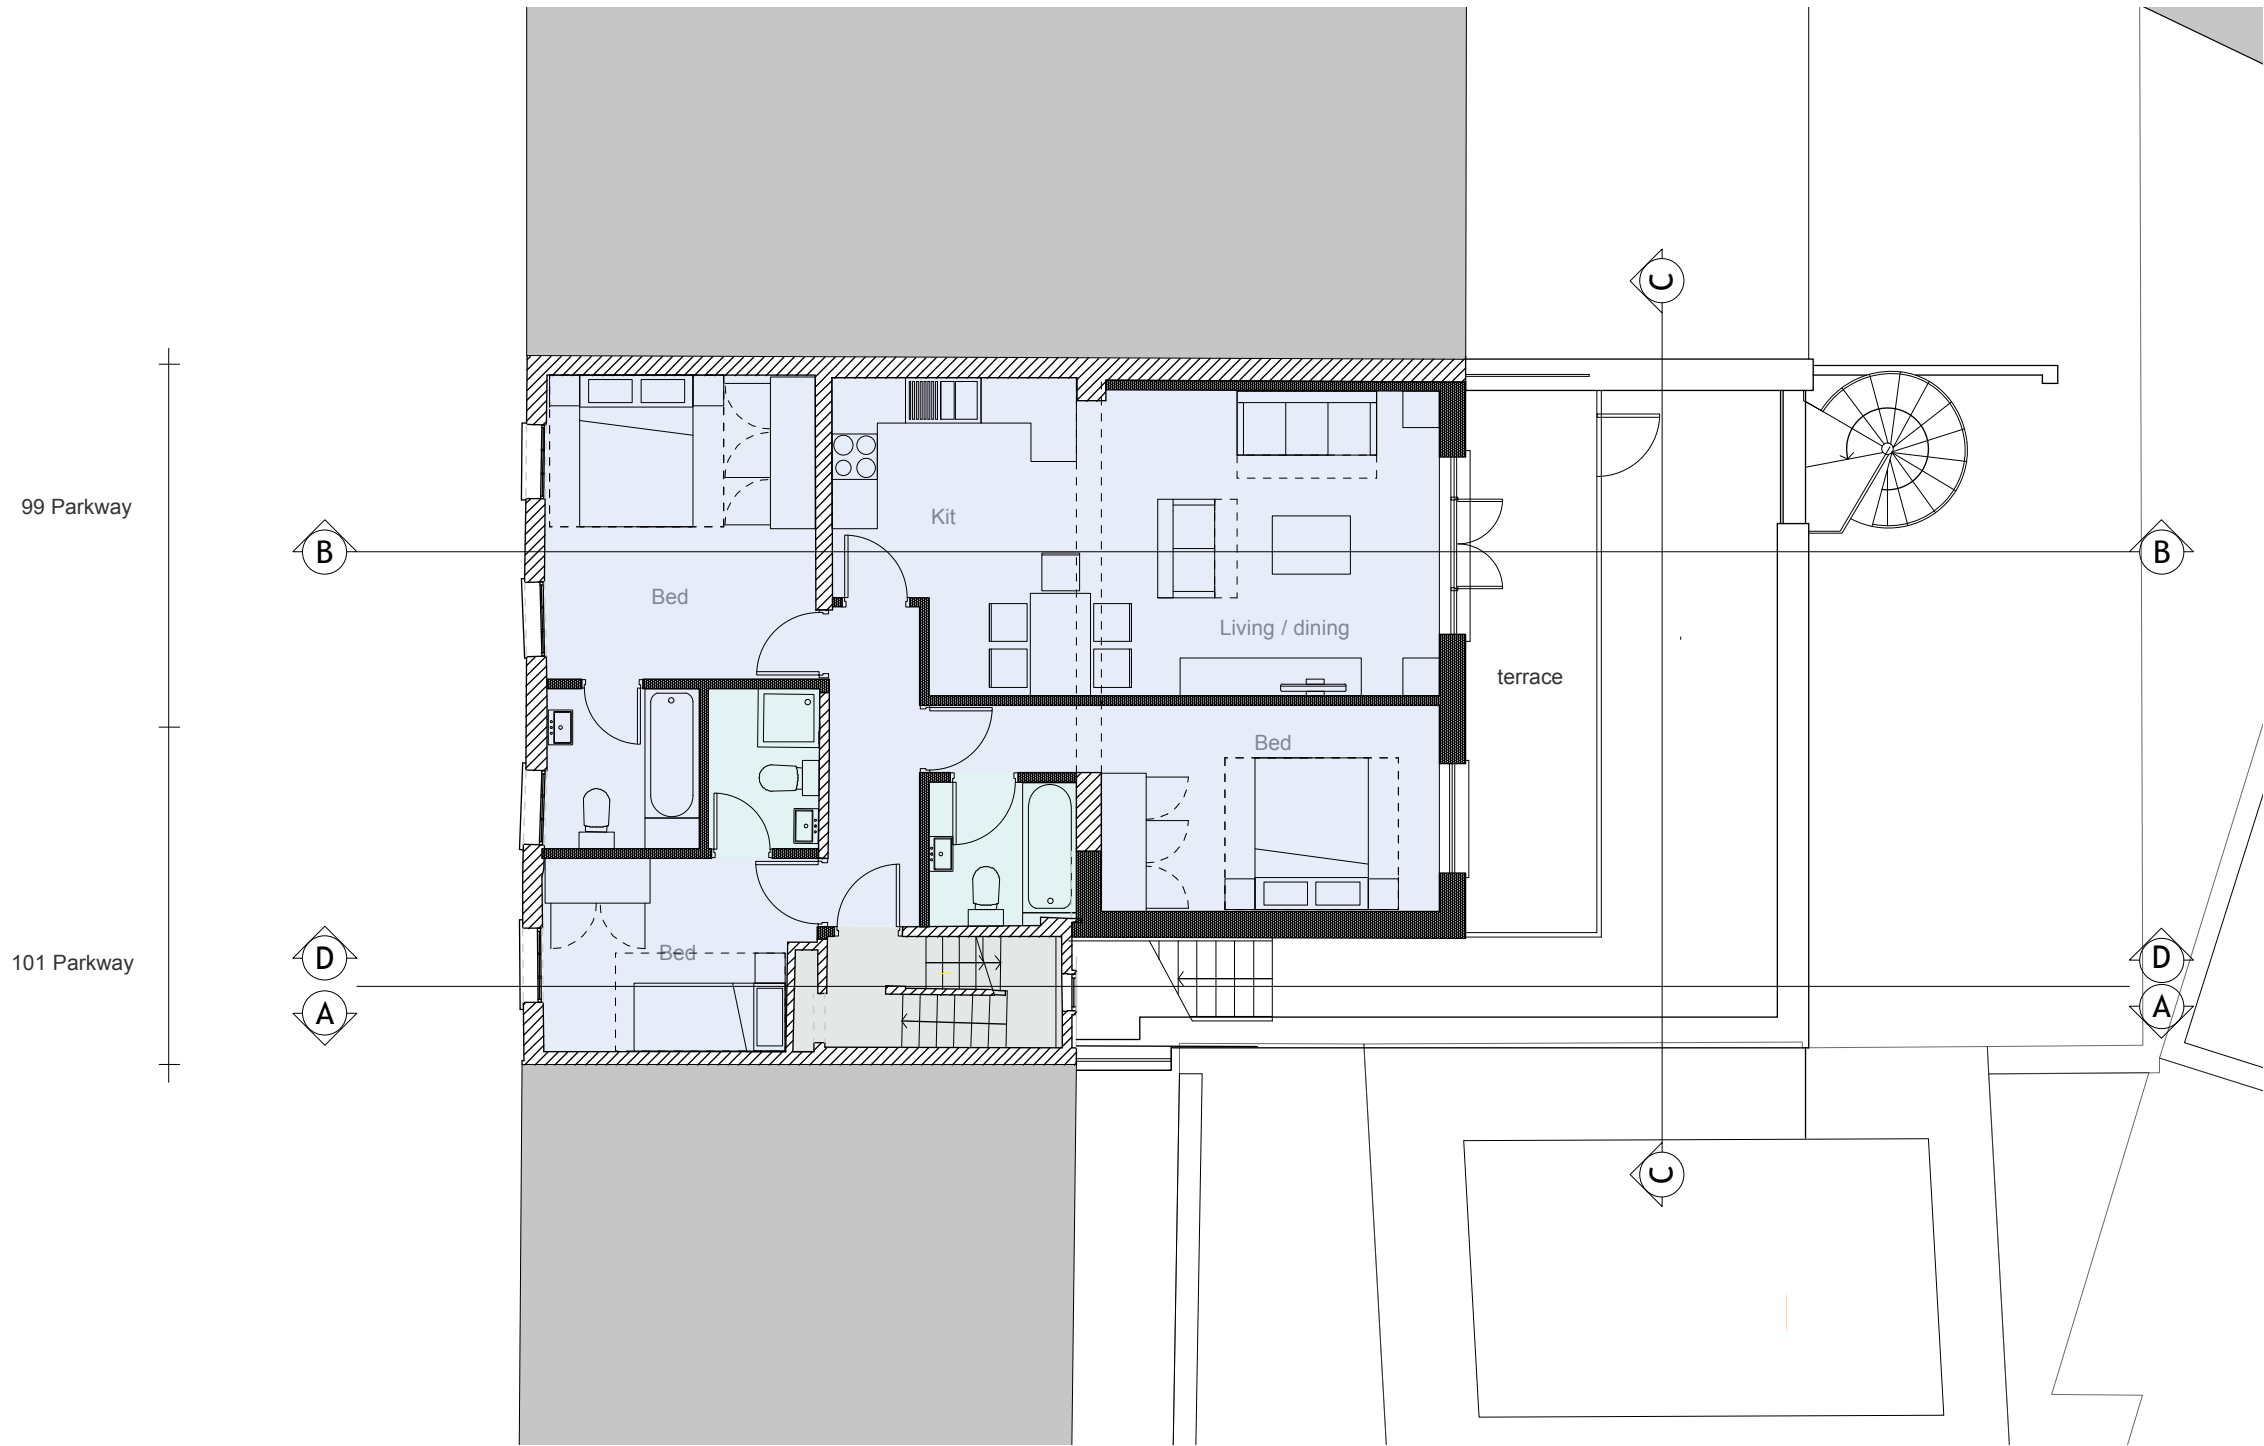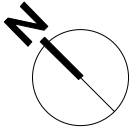

3 bed / 5 person unit. 89.5 m2 / 963 sq ft

Areas & dimensions subject to planning & detailed design

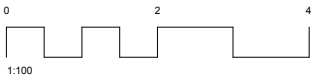

LATITUDE ARCHITECTS
This drawing is the property of Latitude Architects and Designers and must not be reproduced or disclosed to any unauthorised person either wholly or in part without written consent.
Drawing to be read in conjunction with all information by architects, structural engineer & service consultants.
The contractor is not to scale from this drawing. All written dimensions to be checked on site before work commences. Discrepancies, where identified, must be reported to the architect immediately.

NOTES

- New fabric
- Existing fabric

B	21/6/20	AG	Issued for planning
A	26/11/19	AG	Preliminary issue
ISSUE	DATE	DRAWN	ISSUE NOTES

STATUS	SCALE	JOB NUMBER
PLANNING	1:100 / A3	2002

PROJECT	SOURCE	VOL	LOC	TYPE	R	NUMBER	REV.
2002-LAT-ZZ-XX-DR-A-15103-B							
TITLE							


PROPOSED THIRD FLOOR PLAN

PROJECT NAME

99-101 Parkway


latitude

www.latitudearchitects.com T: +44(0)20 7234 0235
Latitude Architects, 15 Weller Street, London SE1 1QU

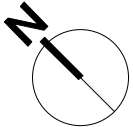


99 Parkway

101 Parkway

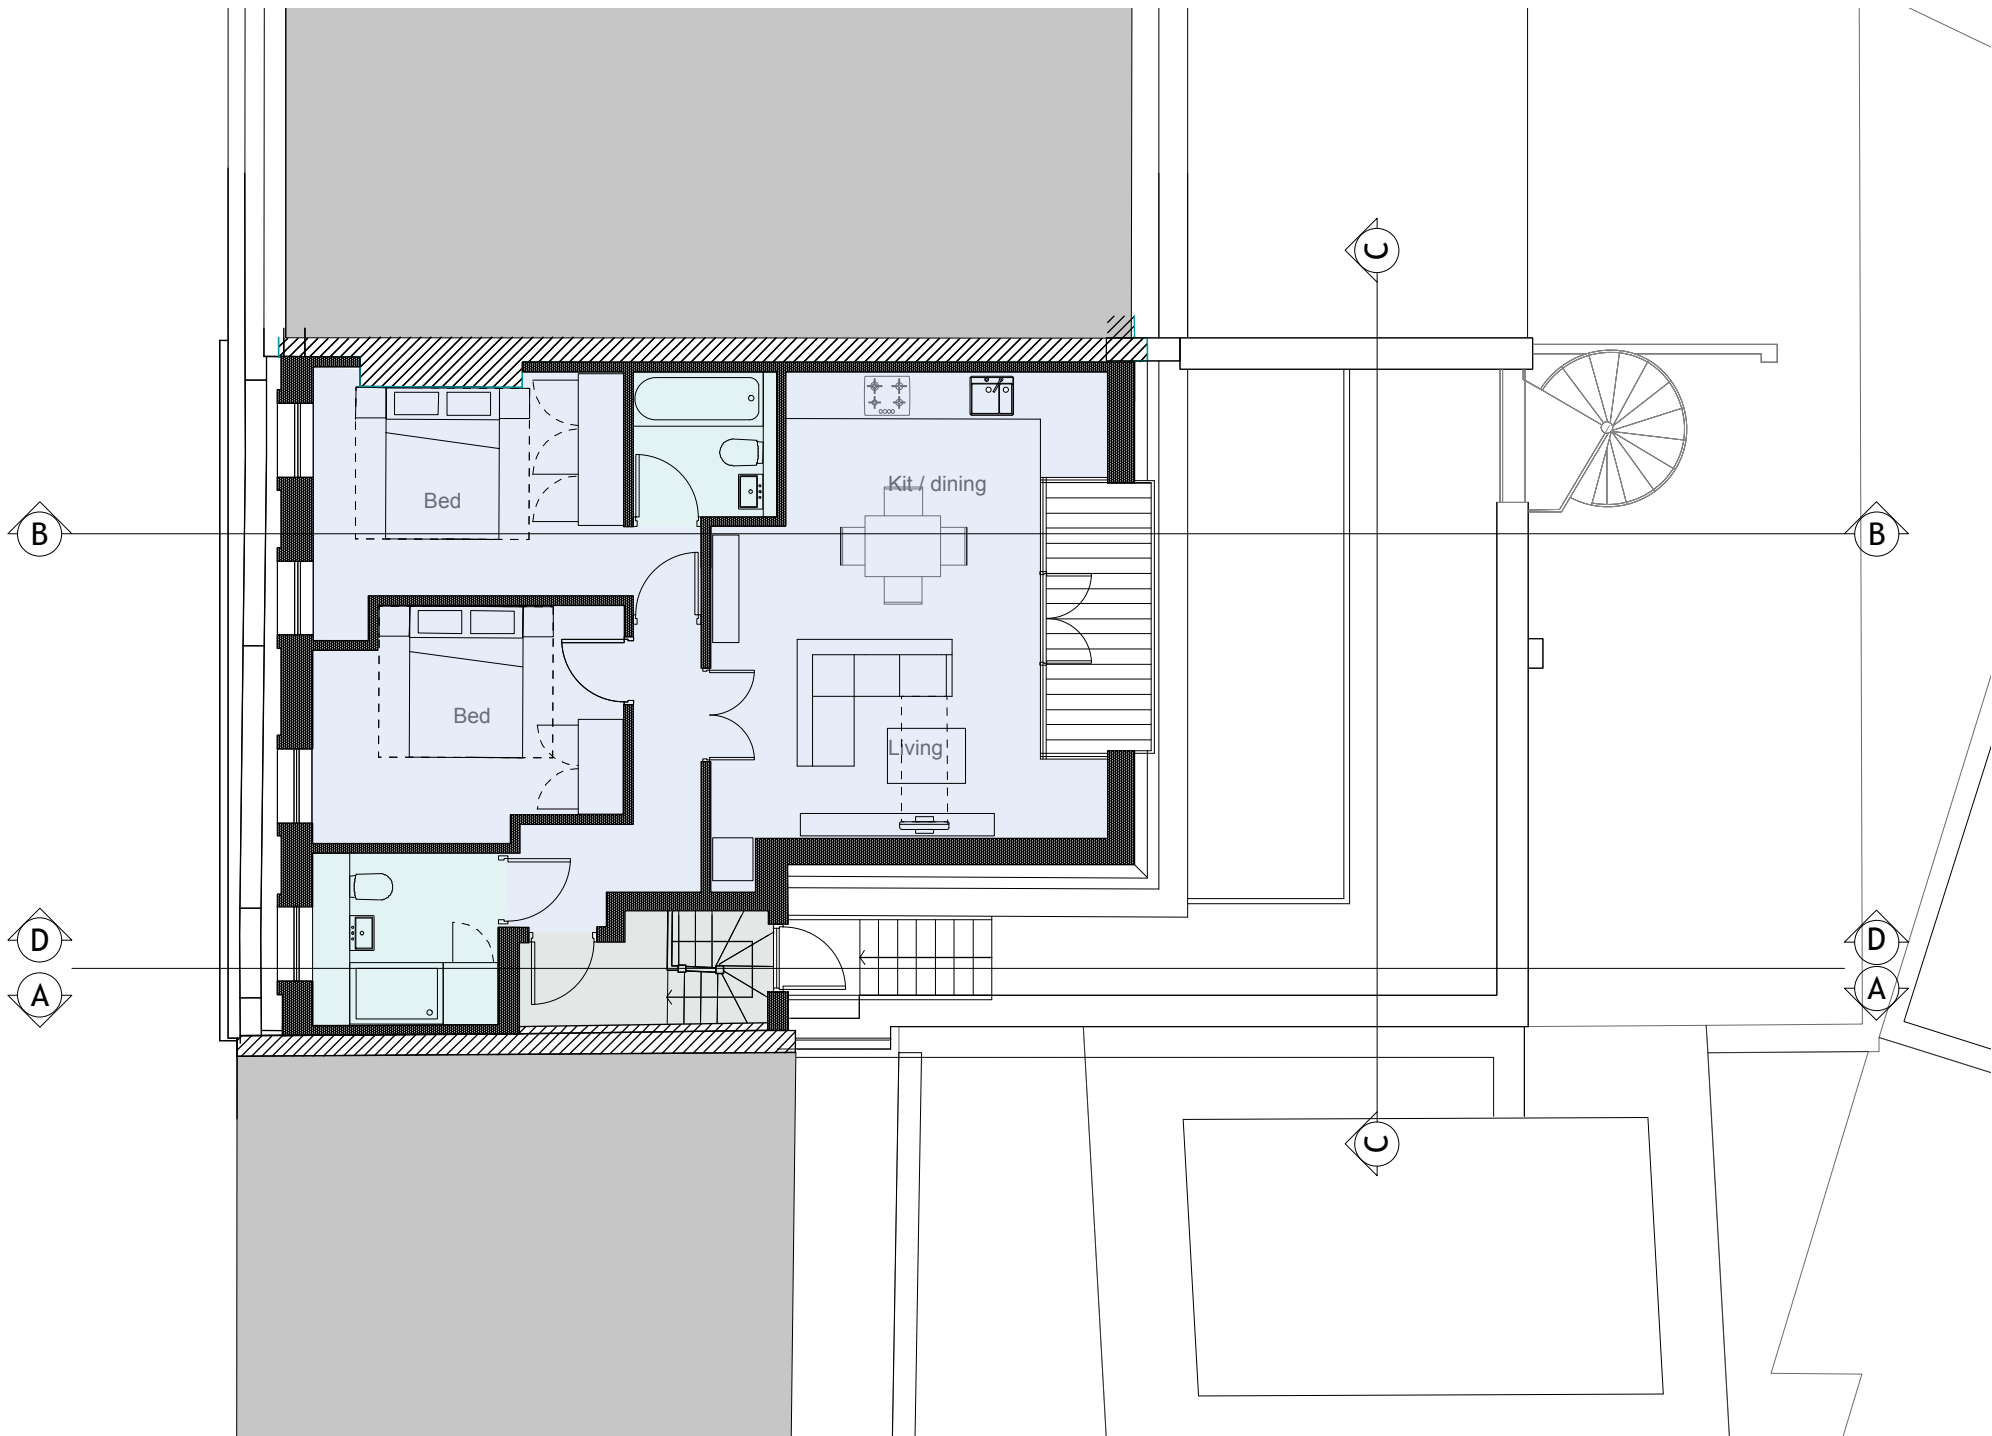



2 bed / 4 person unit. 70 m2 / 753 sq ft

Areas & dimensions subject to planning & detailed design

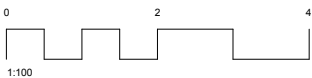

LATITUDE ARCHITECTS
This drawing is the property of Latitude Architects and Designers and must not be reproduced or disclosed to any unauthorised person either wholly or in part without written consent.
Drawing to be read in conjunction with all information by architects, structural engineer & service consultants.
The contractor is not to scale from this drawing. All written dimensions to be checked on site before work commences. Discrepancies, where identified, must be reported to the architect immediately.

NOTES

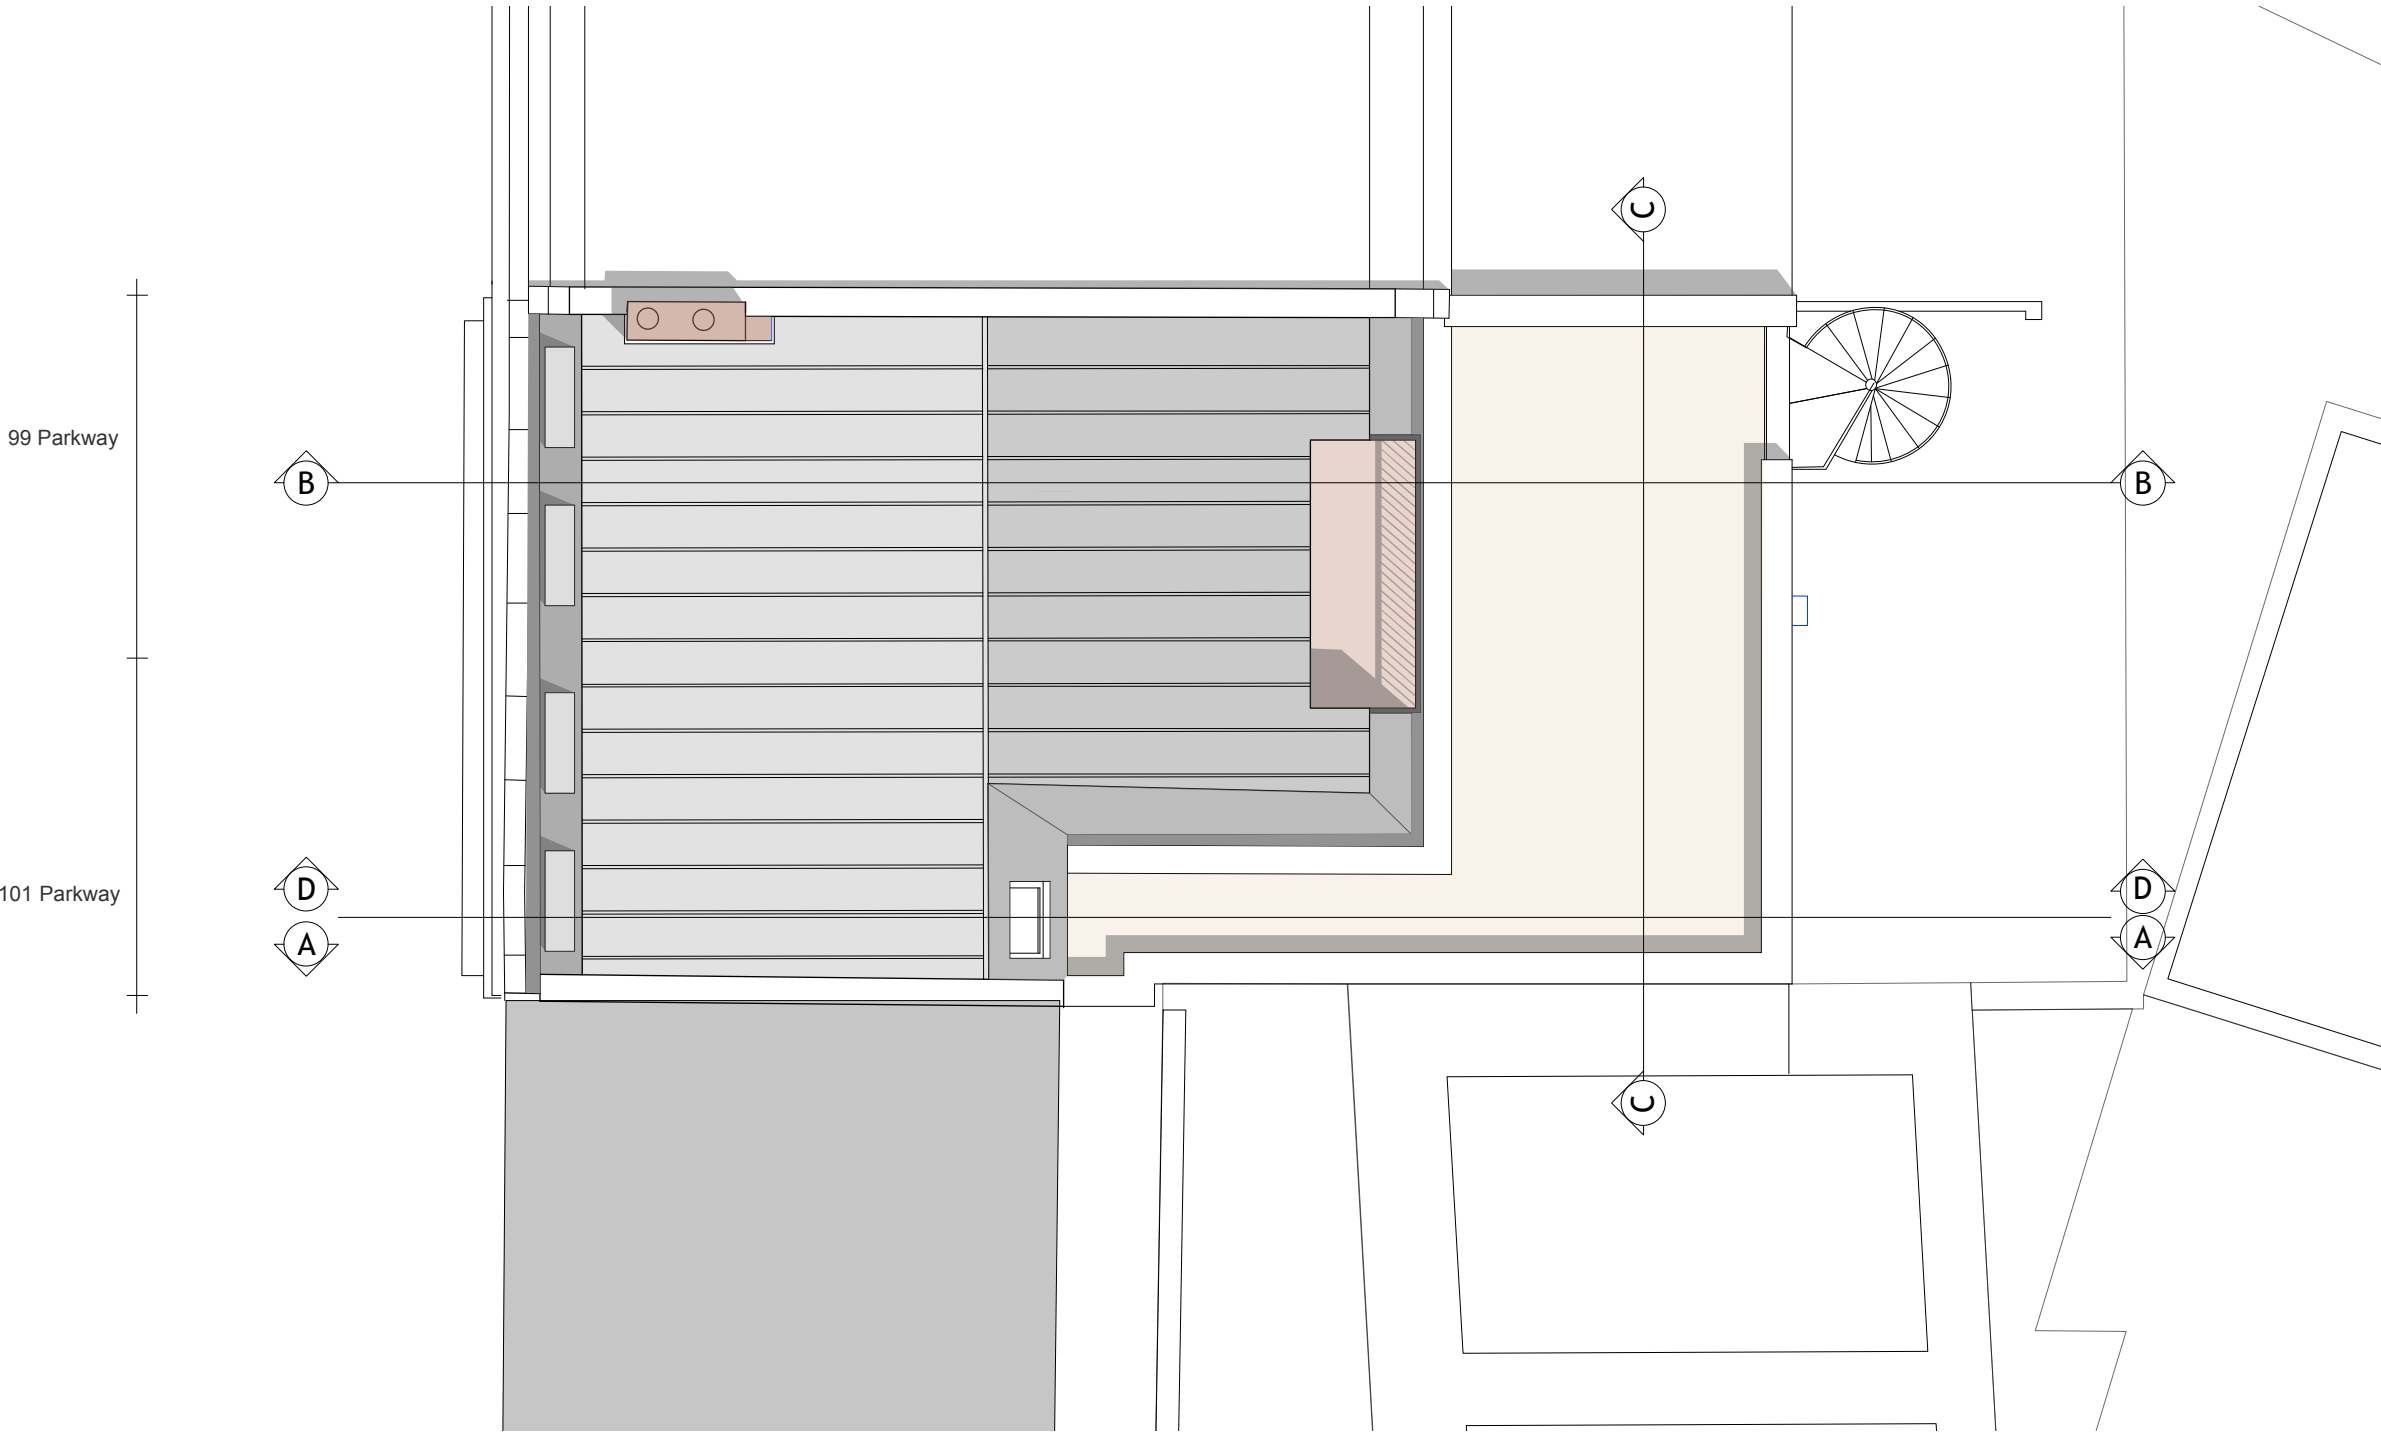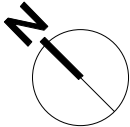

B	21/6/20	AG	Issued for planning
A	20/11/19	AG	Preliminary Issue
ISSUE	DATE	DRAWN	ISSUE NOTES

STATUS	1:100 / A3	JOB NUMBER
PLANNING		2002

PROJECT	SOURCE	VOL	LOC	TYPE	R	NUMBER	REV.
2002-LAT-ZZ-XX-DR-A-15104-B							


PROPOSED ROOF PLAN

PROJECT NAME

99-101 Parkway

latitude

www.latitudearchitects.com T: +44(0)20 7234 0235
Latitude Architects, 15 Weller Street, London SE1 1QU

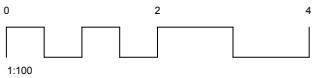



NOTES




A	21/6/20	AG	Issued for planning				
ISSUE	DATE	DRAWN	ISSUE NOTES				
STATUS			SCALE	JOB NUMBER			
PLANNING			1:100 / A3	2002			
PROJECT	SOURCE	VOL	LOC	TYPE	R	NUMBER	REV.
2002-LAT-ZZ-XX-DR-A-15202-A							
TITLE							
PROPOSED REAR ELEVATION							
PROJECT NAME							
99-101 Parkway							

© LATITUDE ARCHITECTS
This drawing is the property of Latitude Architects and Designers and must not be reproduced or disclosed to any unauthorised person either wholly or in part without written consent.
Drawing to be read in conjunction with all information by architects, structural engineer & service consultants.
The contractor is not to scale from this drawing. All written dimensions to be checked on site before work commences. Discrepancies, where identified, must be reported to the architect immediately.

NOTES

- New fabric
- Existing fabric


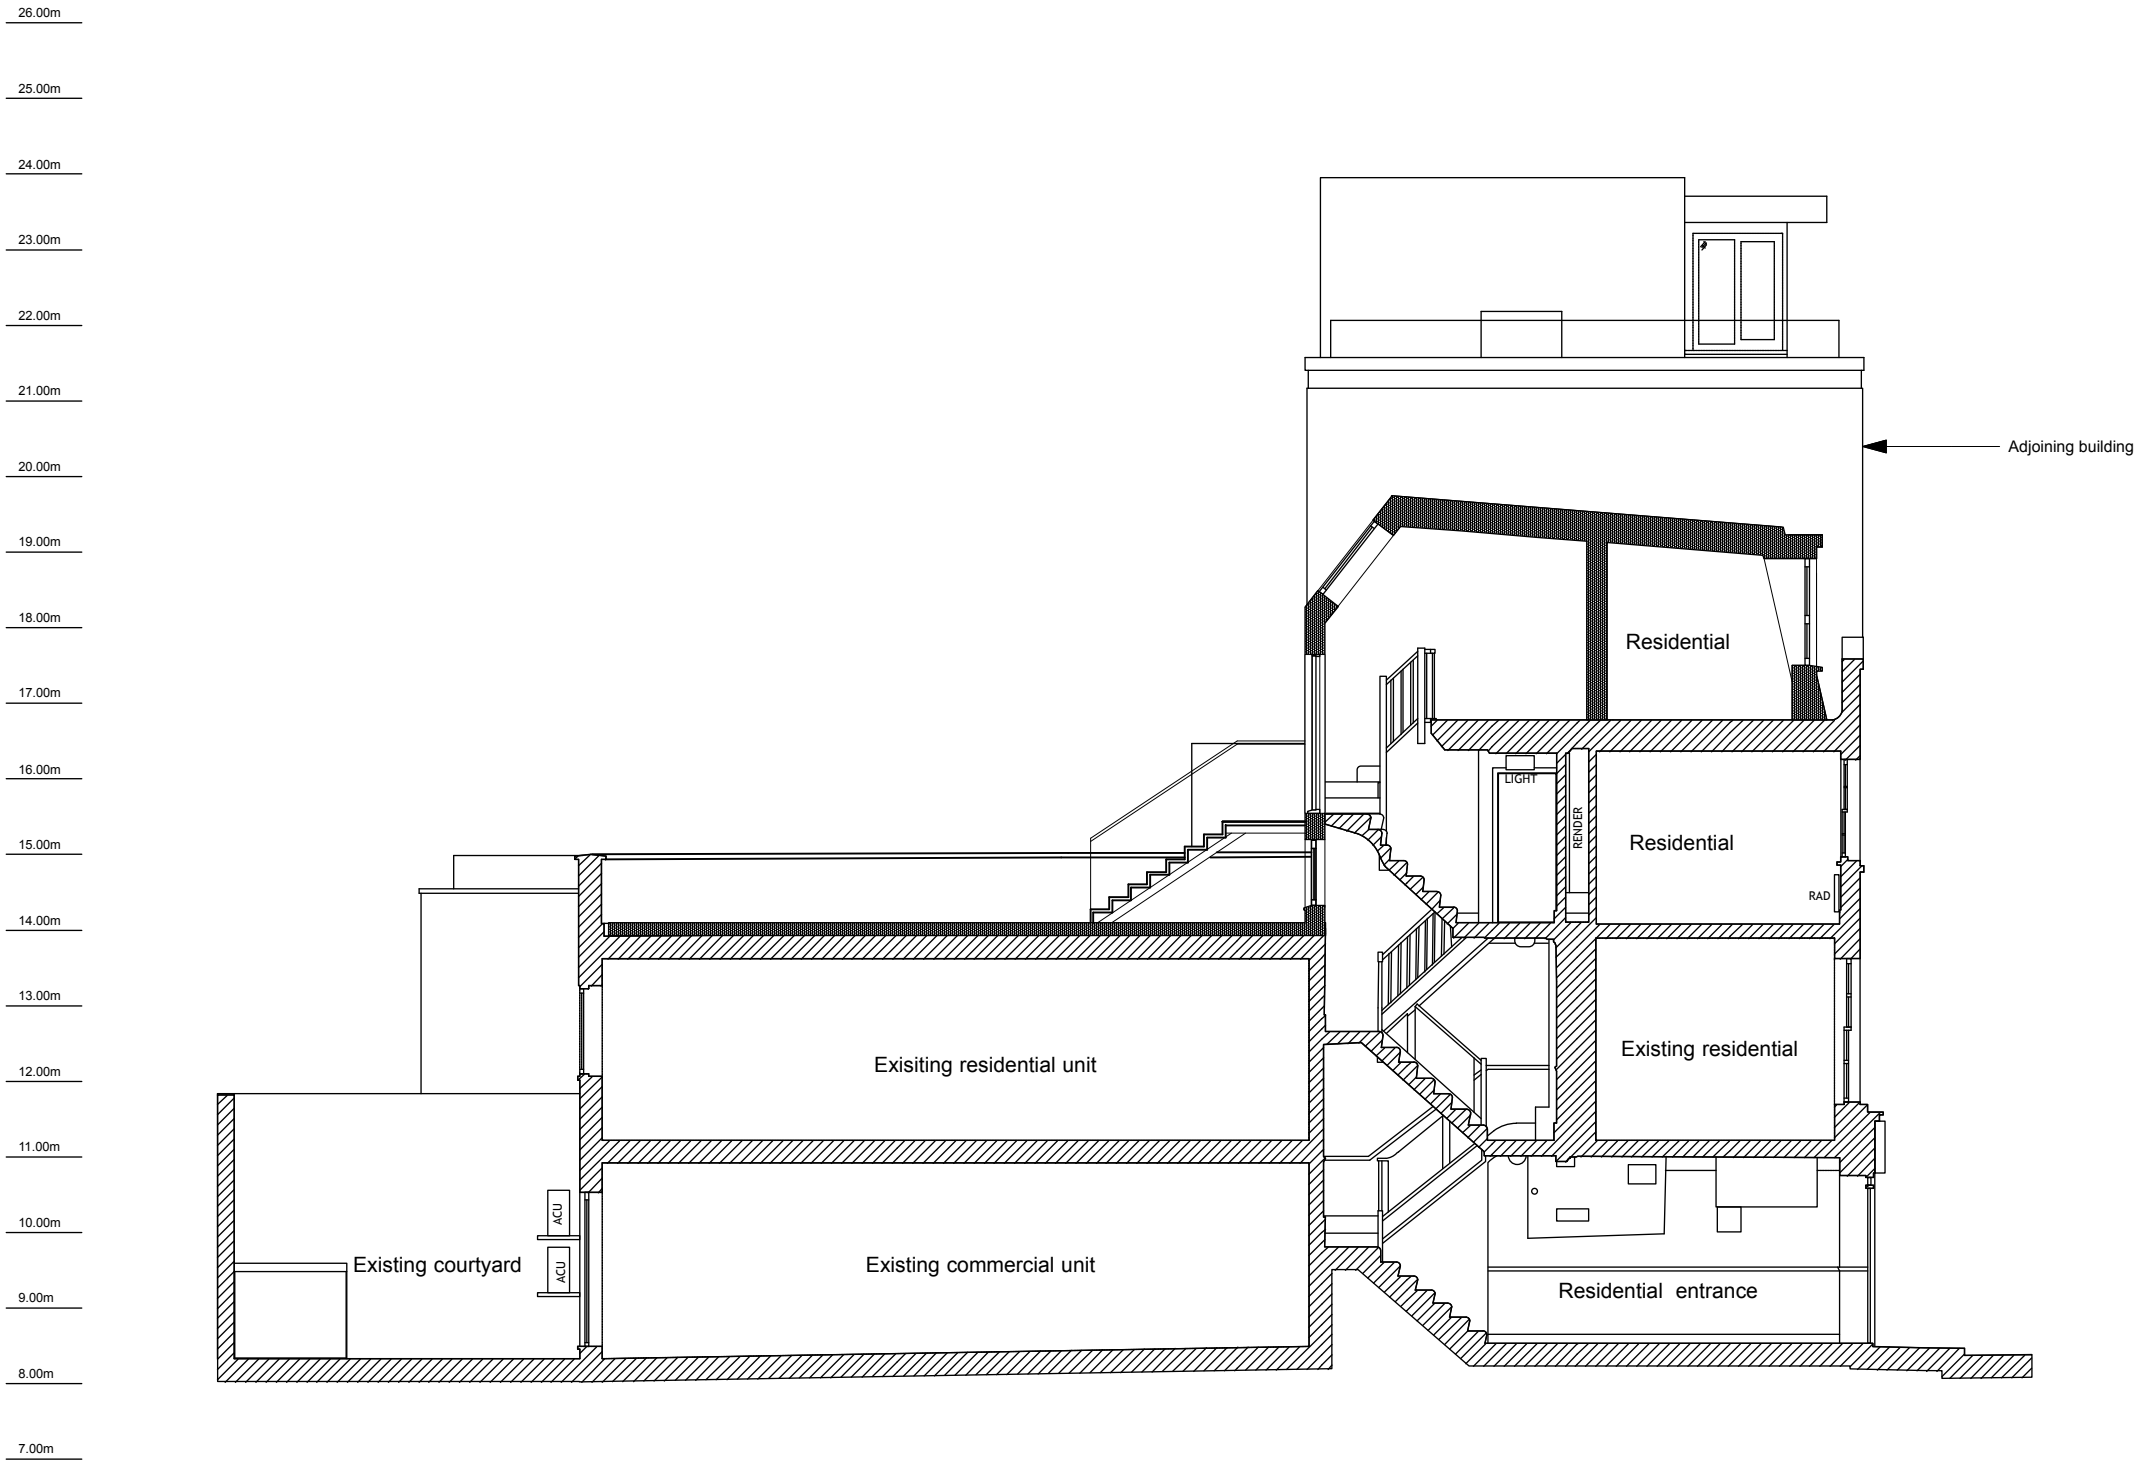


A	21/6/20	AG	Issued for planning
ISSUE	DATE	DRAWN	ISSUE NOTES
STATUS			JOB NUMBER
PLANNING			2002
PROJECT	SOURCE	VOL	LOC
2002-LAT-ZZ-XX-DR-A-15301-A			REV.
TITLE			NUMBER
PROPOSED SECTION A-A			REV.
PROJECT NAME			NUMBER
99-101 Parkway			REV.
latitude			NUMBER
www.latitudearchitects.com			REV.
Latitude Architects, 15 Weller Street, London SE1 1QU			NUMBER

© LATITUDE ARCHITECTS
This drawing is the property of Latitude Architects and Designers and must not be reproduced or disclosed to any unauthorised person either wholly or in part without written consent.
Drawing to be read in conjunction with all information by architects, structural engineer & service consultants.
The contractor is not to scale from this drawing. All written dimensions to be checked on site before work commences. Discrepancies, where identified, must be reported to the architect immediately.

NOTES

- New fabric
- Existing fabric

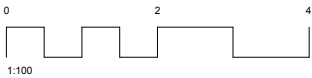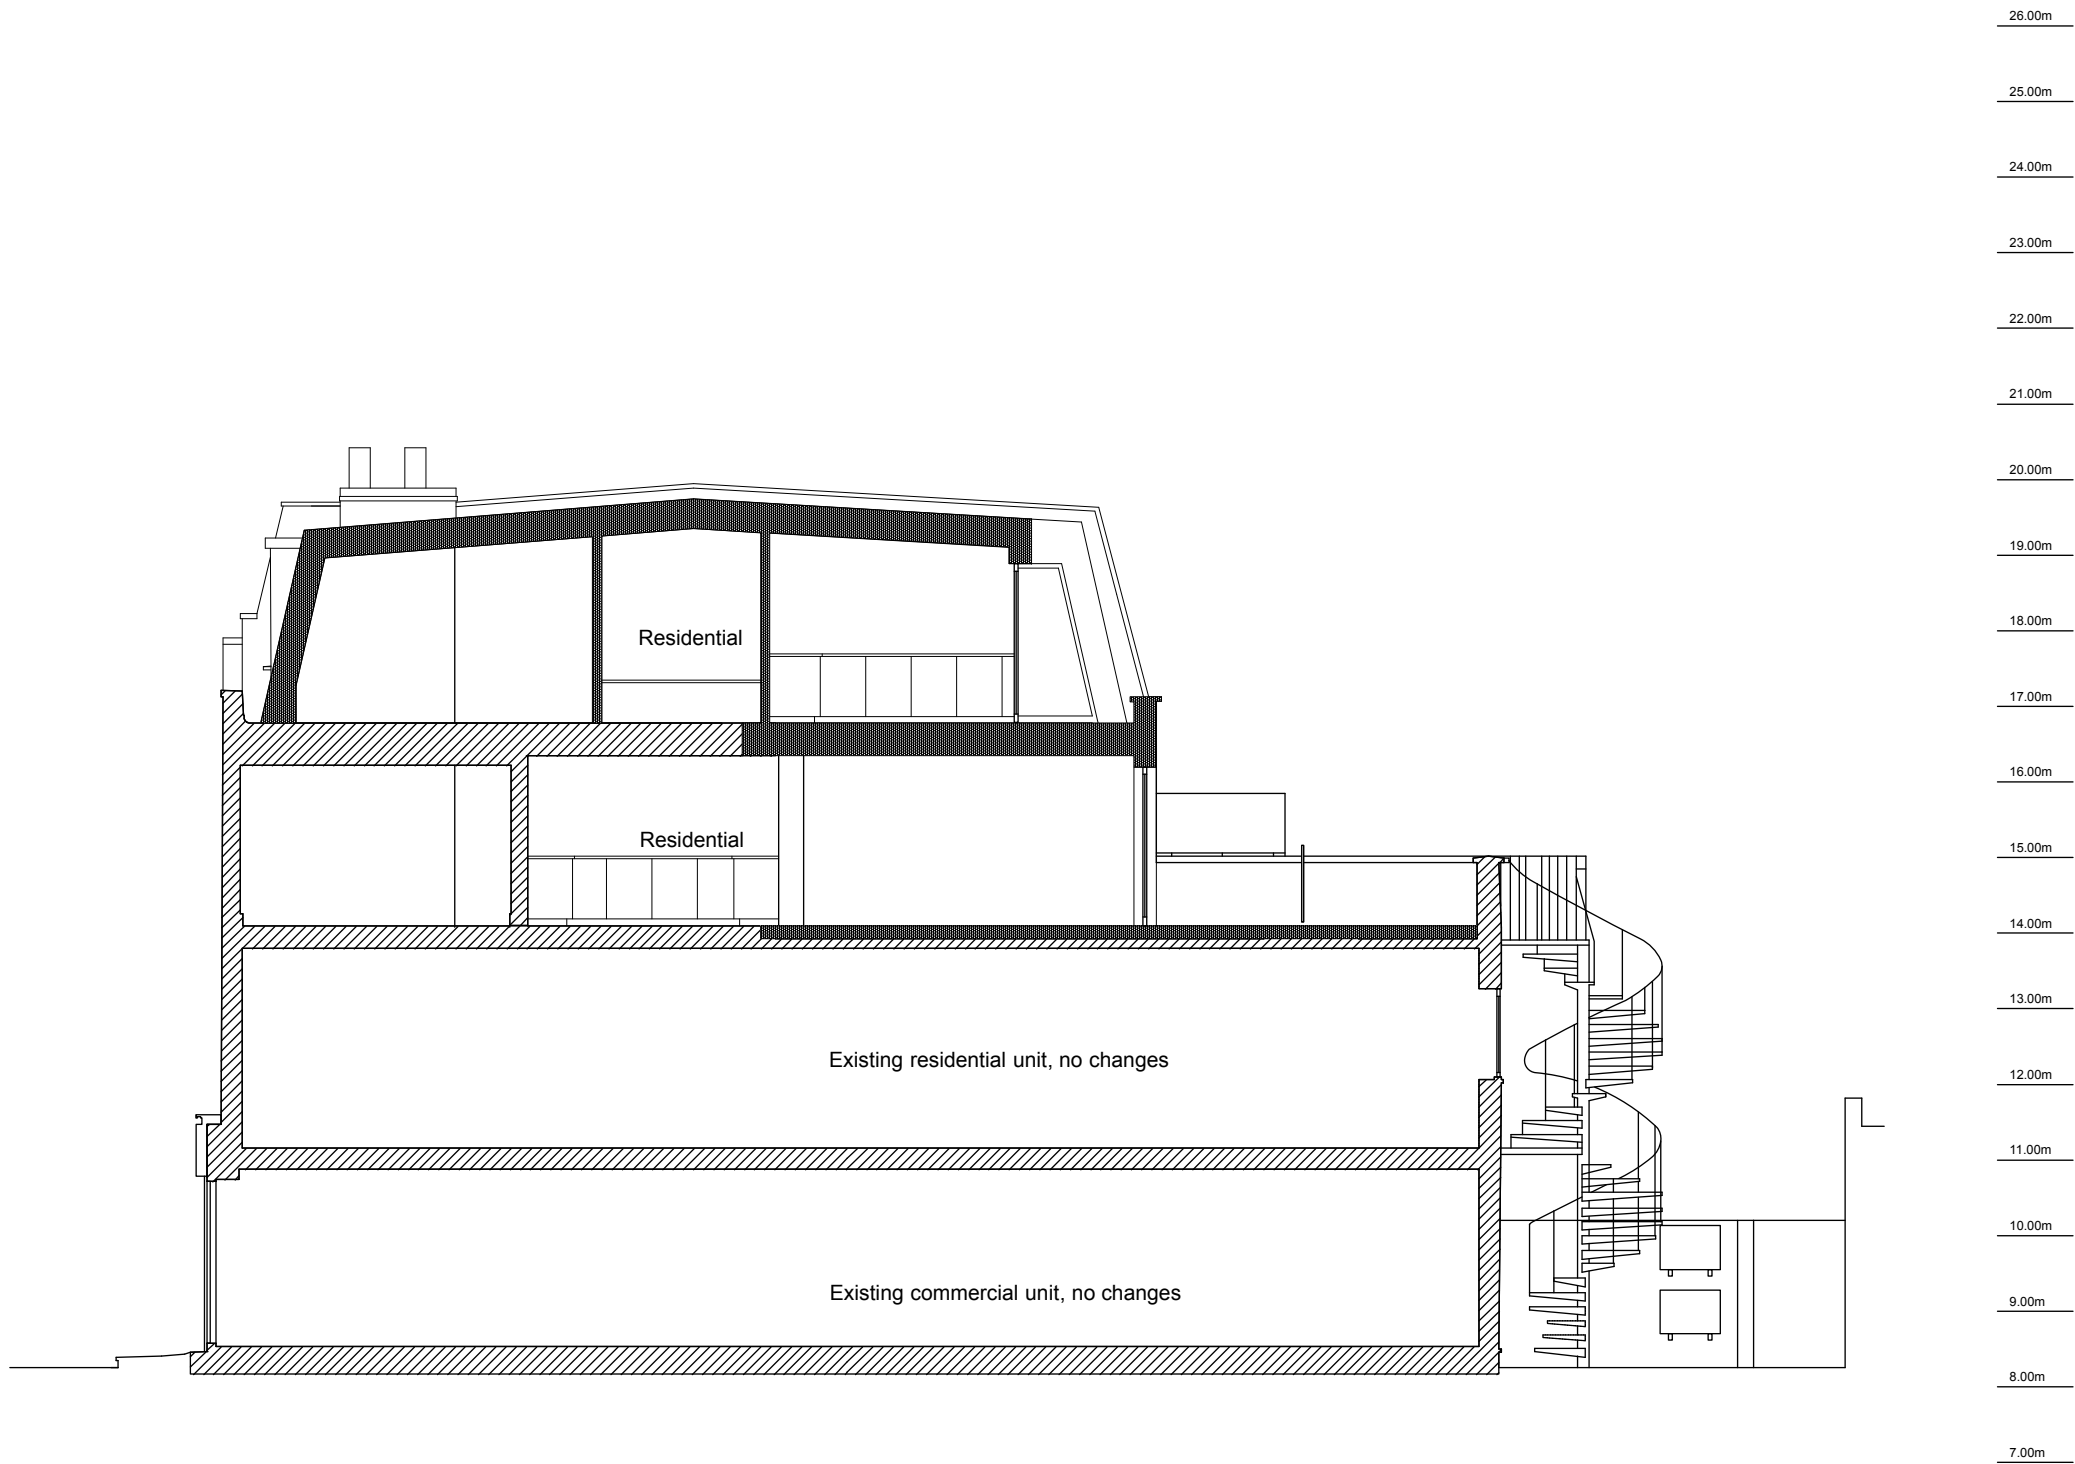


A	21/6/20	AG	Issued for planning
ISSUE	DATE	DRAWN	ISSUE NOTES
STATUS			JOB NUMBER
PLANNING			2002
PROJECT	SOURCE	VOL	LOC
2002-LAT-ZZ-XX-DR-A-15302-A			
TITLE			
PROPOSED SECTION B-B			
PROJECT NAME			
99-101 Parkway			
latitude			
www.latitudearchitects.com T: +44(0)20 7234 0235			
Latitude Architects, 15 Weller Street, London SE1 1QU			

© LATITUDE ARCHITECTS
This drawing is the property of Latitude Architects and Designers and must not be reproduced or disclosed to any unauthorised person either wholly or in part without written consent.
Drawing to be read in conjunction with all information by architects, structural engineer & service consultants.
The contractor is not to scale from this drawing. All written dimensions to be checked on site before work commences. Discrepancies, where identified, must be reported to the architect immediately.

NOTES

- New fabric
- Existing fabric


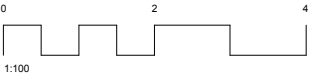


A	21/6/20	AG	Issued for planning
ISSUE	DATE	DRAWN	ISSUE NOTES
STATUS			JOB NUMBER
PLANNING			2002
PROJECT	SOURCE	VOL	LOC
2002-LAT-ZZ-XX-DR-A-15303-A			
TITLE			
PROPOSED SECTION C-C			
PROJECT NAME			
99-101 Parkway			
latitude			
www.latitudearchitects.com T: +44(0)20 7234 0235			
Latitude Architects, 15 Weller Street, London SE1 1QU			

© LATITUDE ARCHITECTS
This drawing is the property of Latitude Architects and Designers and must not be reproduced or disclosed to any unauthorised person either wholly or in part without written consent.
Drawing to be read in conjunction with all information by architects, structural engineer & service consultants.
The contractor is not to scale from this drawing. All written dimensions to be checked on site before work commences. Discrepancies, where identified, must be reported to the architect immediately.

NOTES

- New fabric
- Existing fabric

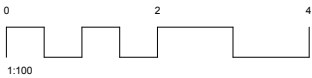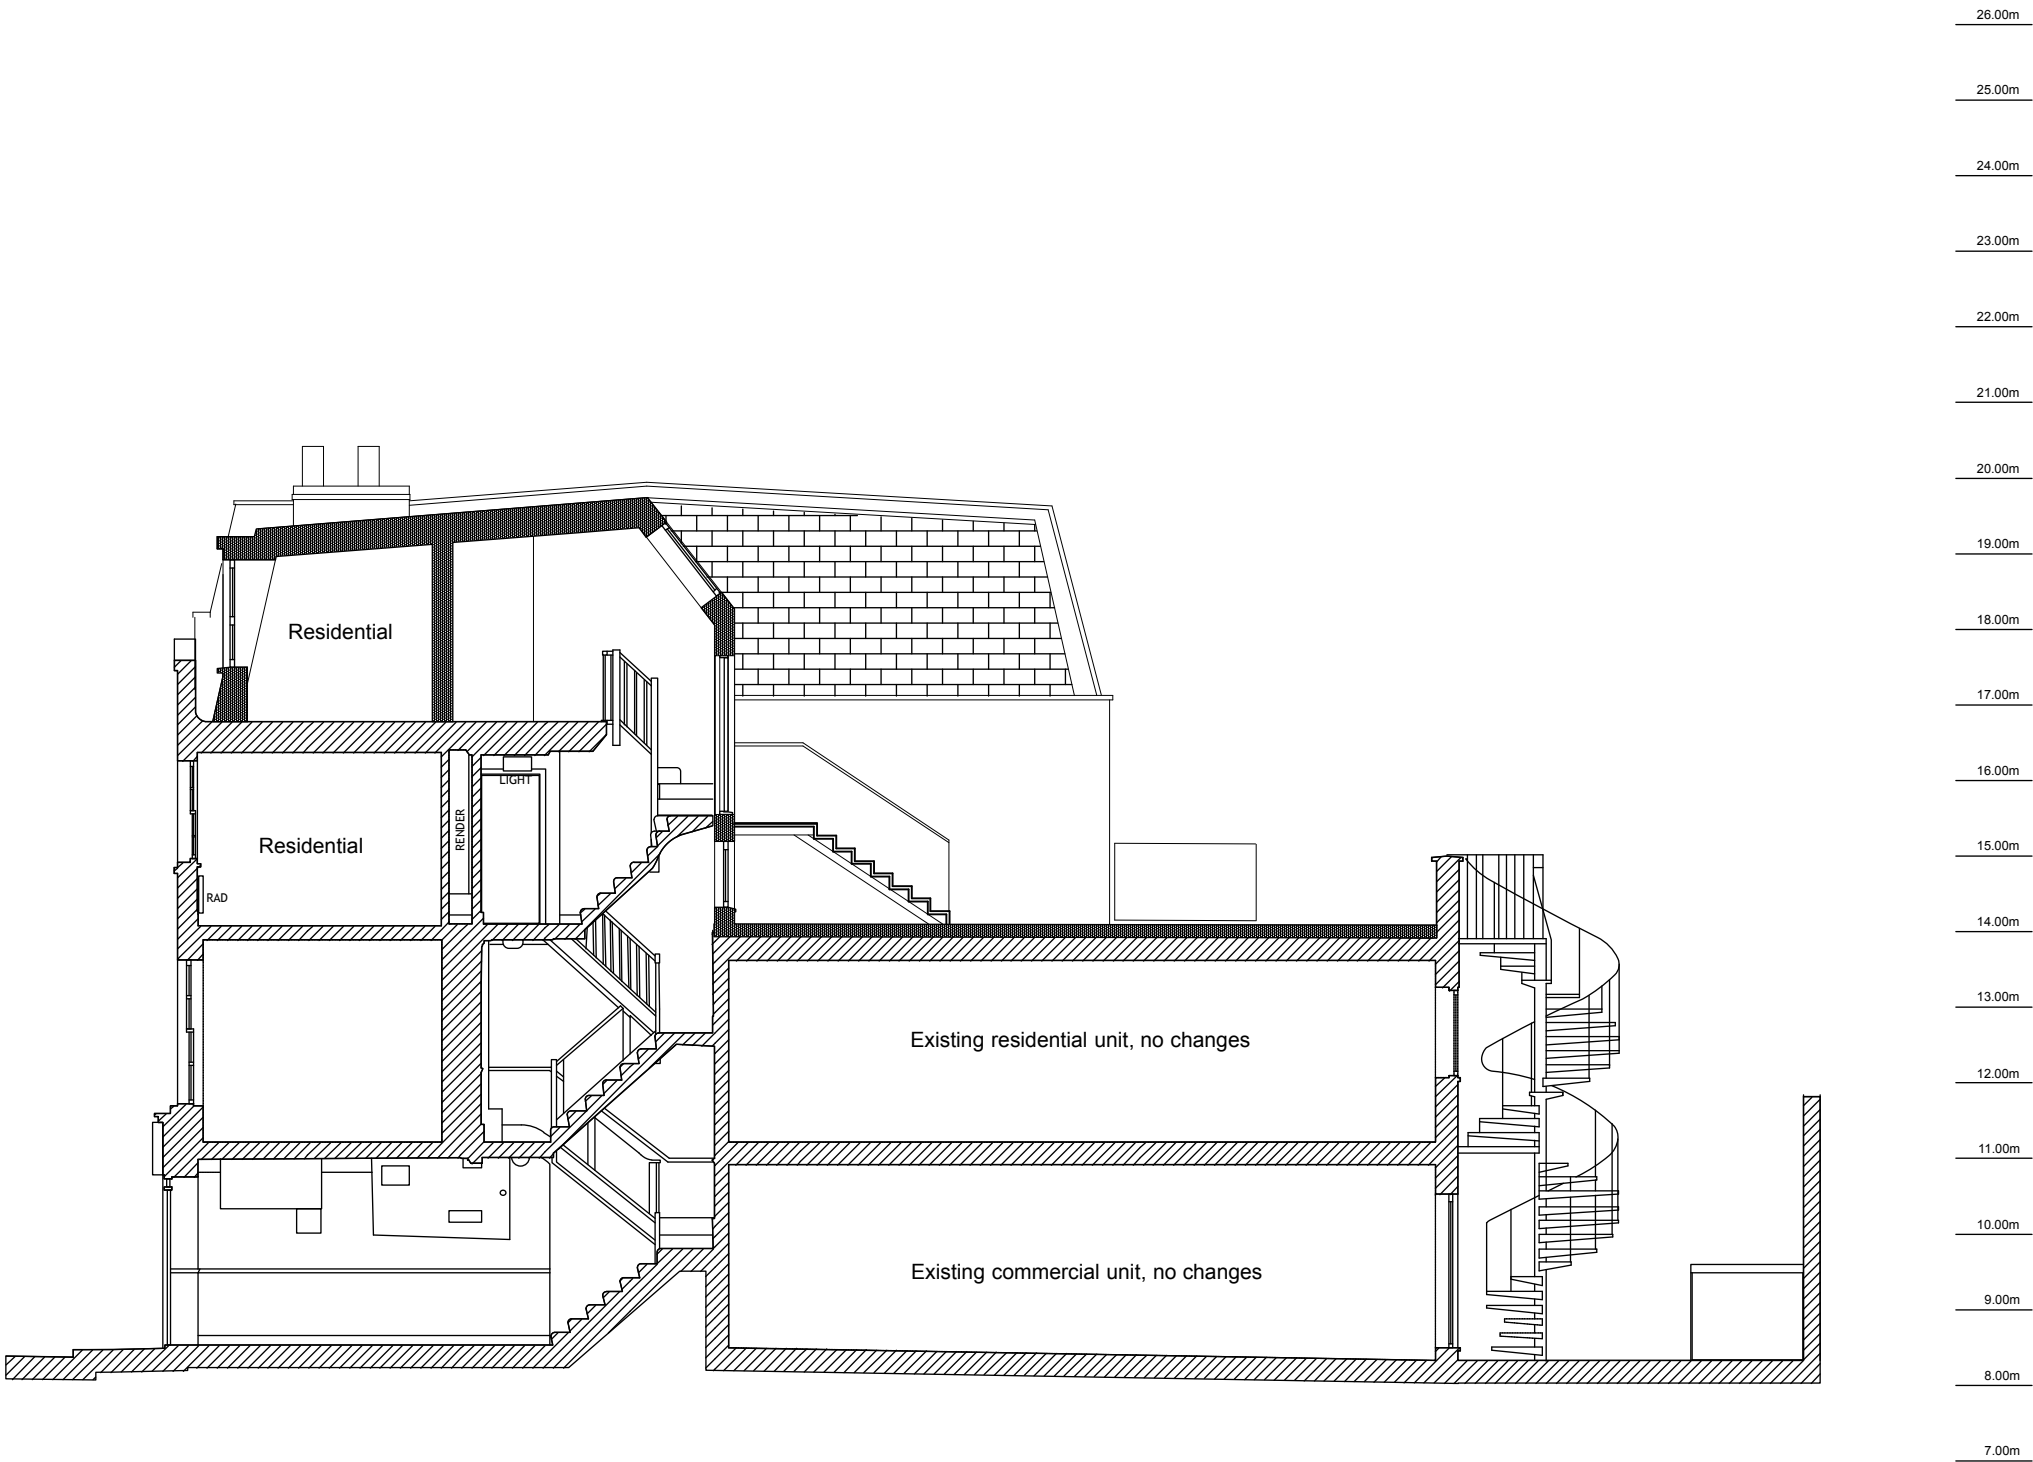

A	21/6/20	AG	Issued for planning	SCALE	JOB NUMBER
ISSUE	DATE	DRAWN	ISSUE NOTES	1:100 / A3	2002
STATUS				PLANNING	
PROJECT	SOURCE	VOL	LOC	TYPE	R
2002-LAT-ZZ-XX-DR-A-15304-A					
TITLE					
PROPOSED SECTION D-D					
PROJECT NAME					
99-101 Parkway					