




1 SECTION: PROPOSED.  
1:100 @ A3

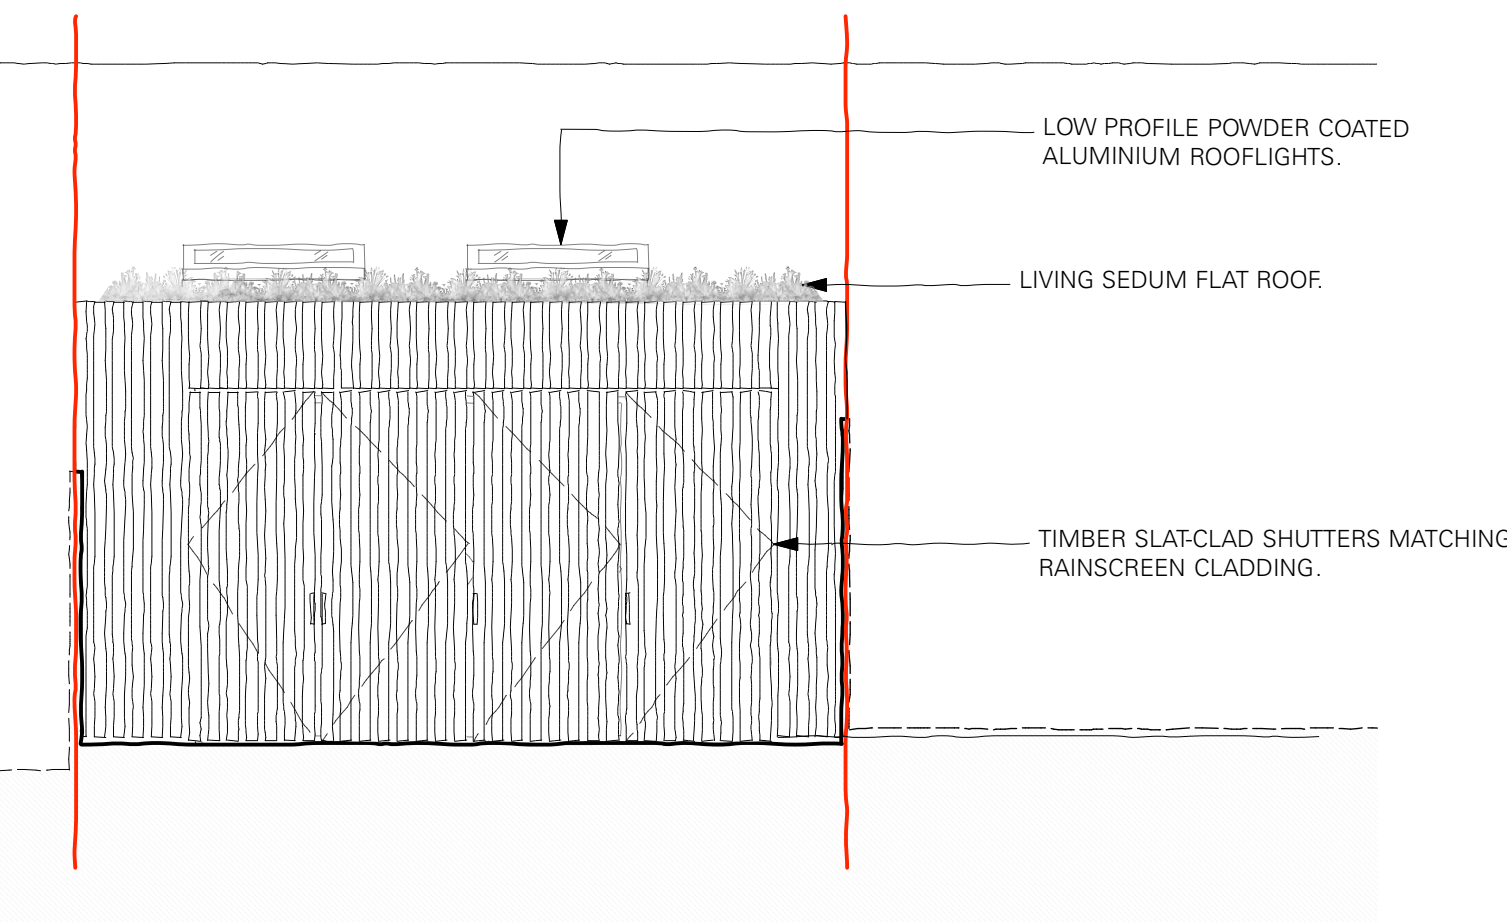


2 ELEVATION: PROPOSED, FRONT - SHUTTERS DRAWN.  
1:100 @ A3

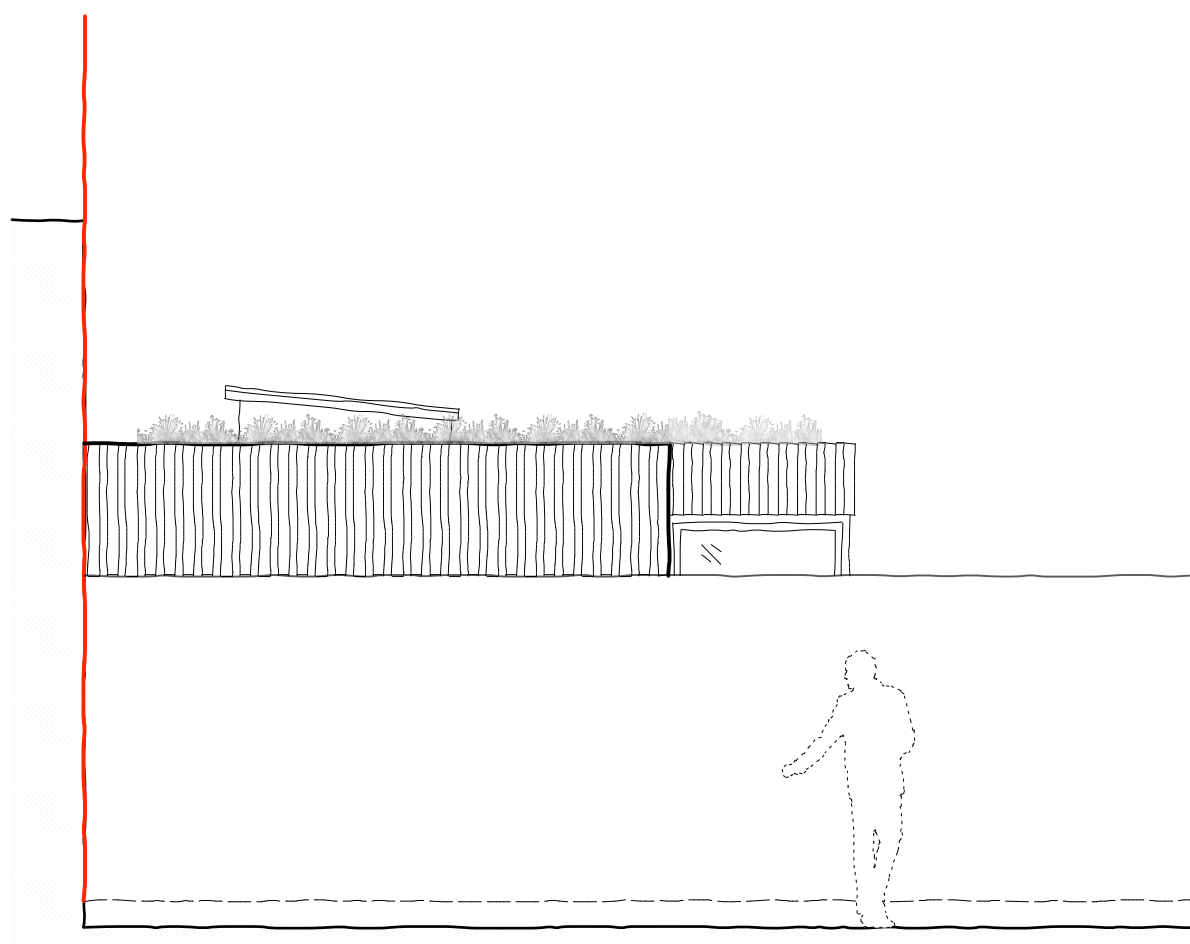


3 ELEVATION: PROPOSED, SIDE - SHOWN FROM NO.7 SIDE.  
1:100 @ A3

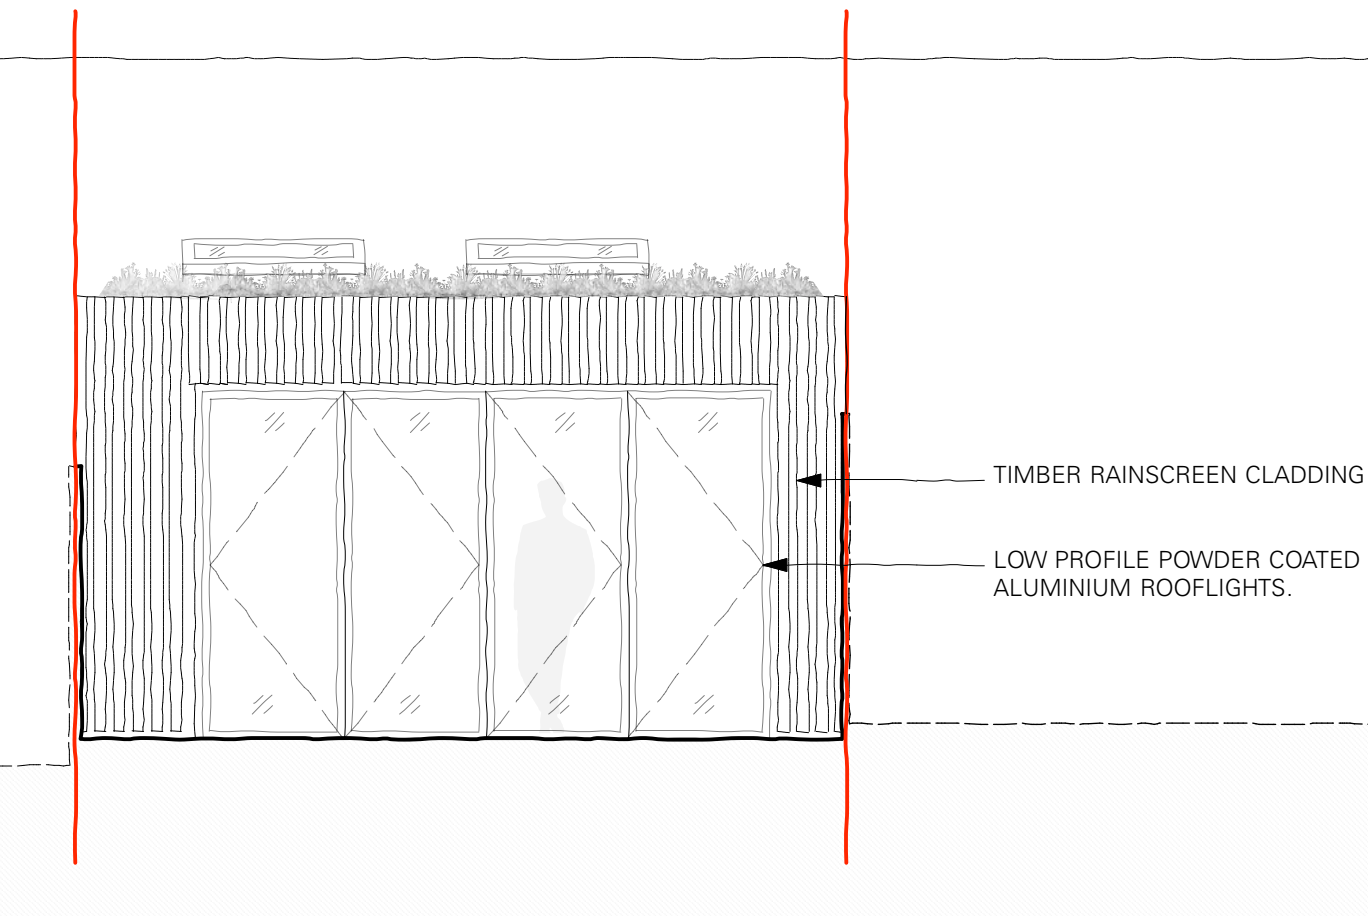


4 ELEVATION: PROPOSED, FRONT.  
1:100 @ A3

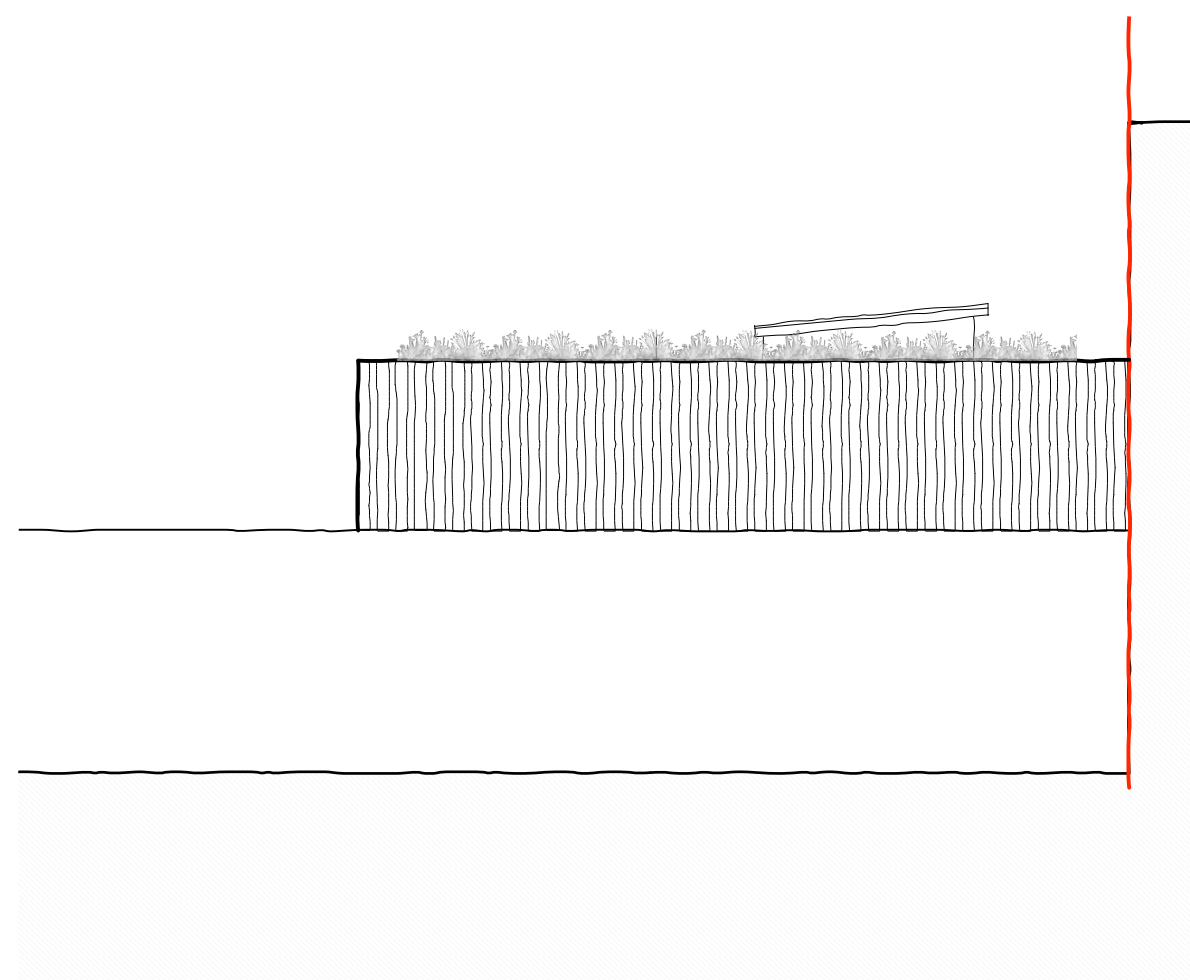

5 ELEVATION: PROPOSED, SIDE - SHOWN FROM NO.11 SIDE.  
1:100 @ A3

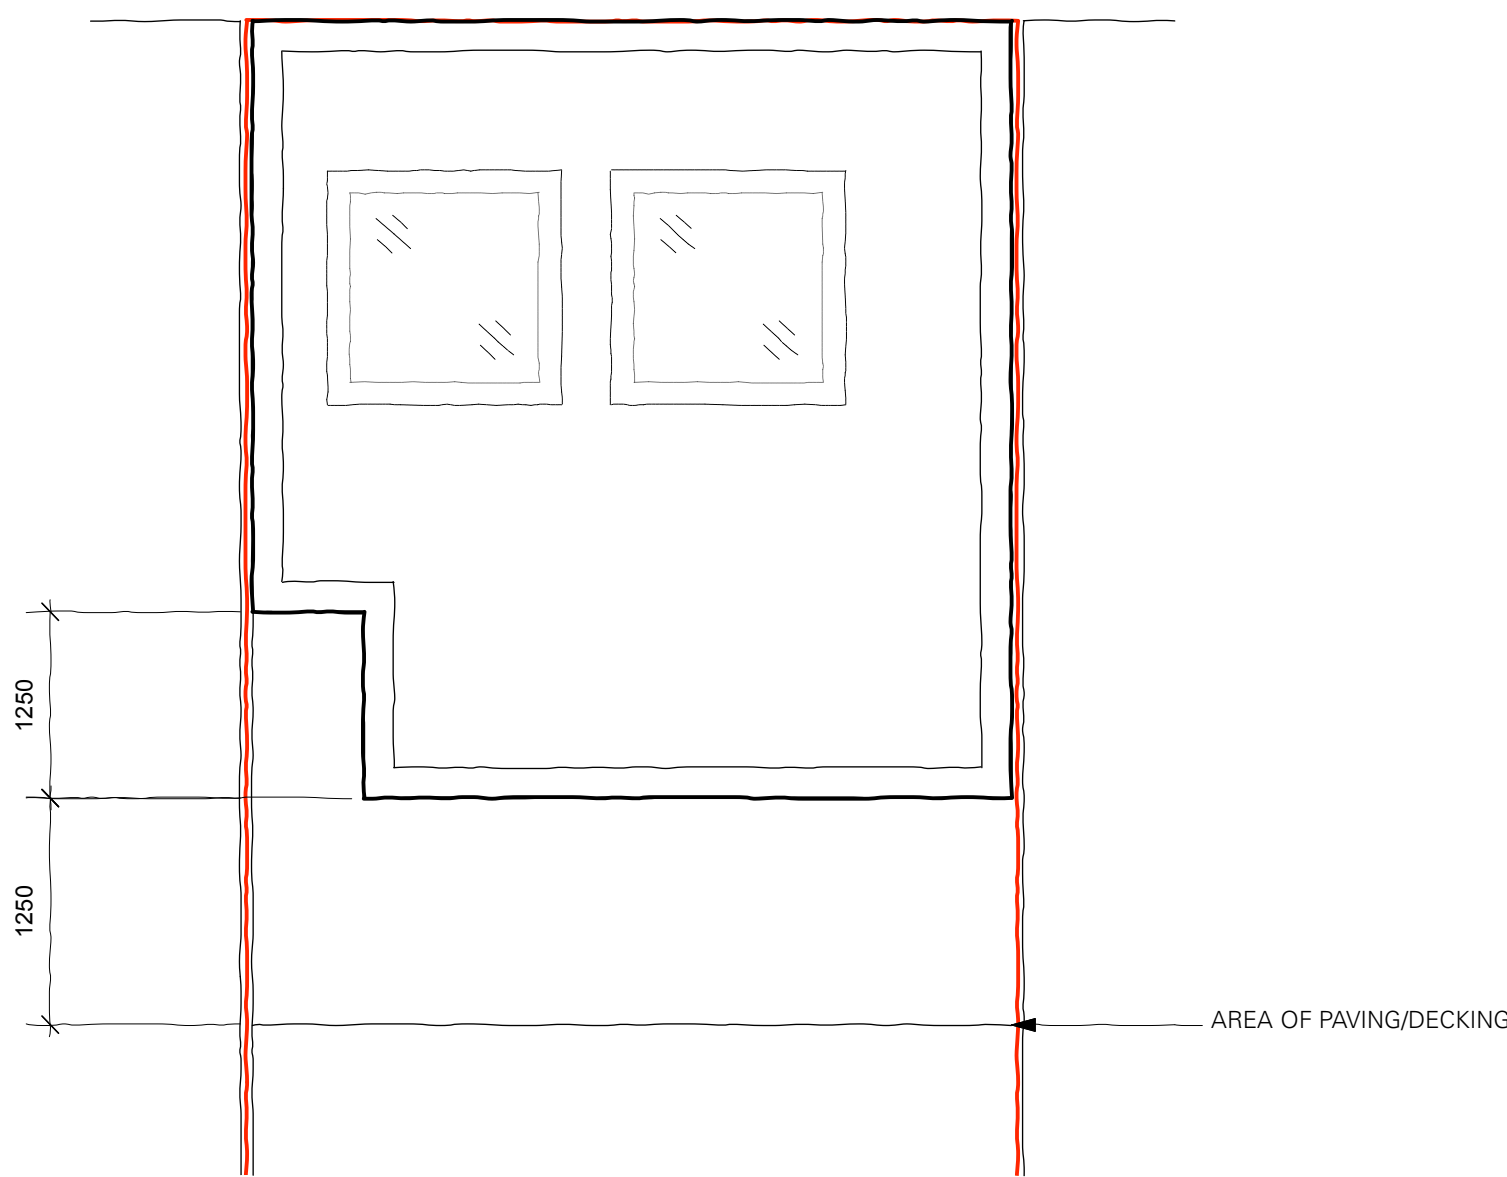


7 PLAN: PROPOSED, GROUND FLOOR.  
1:100 @ A3

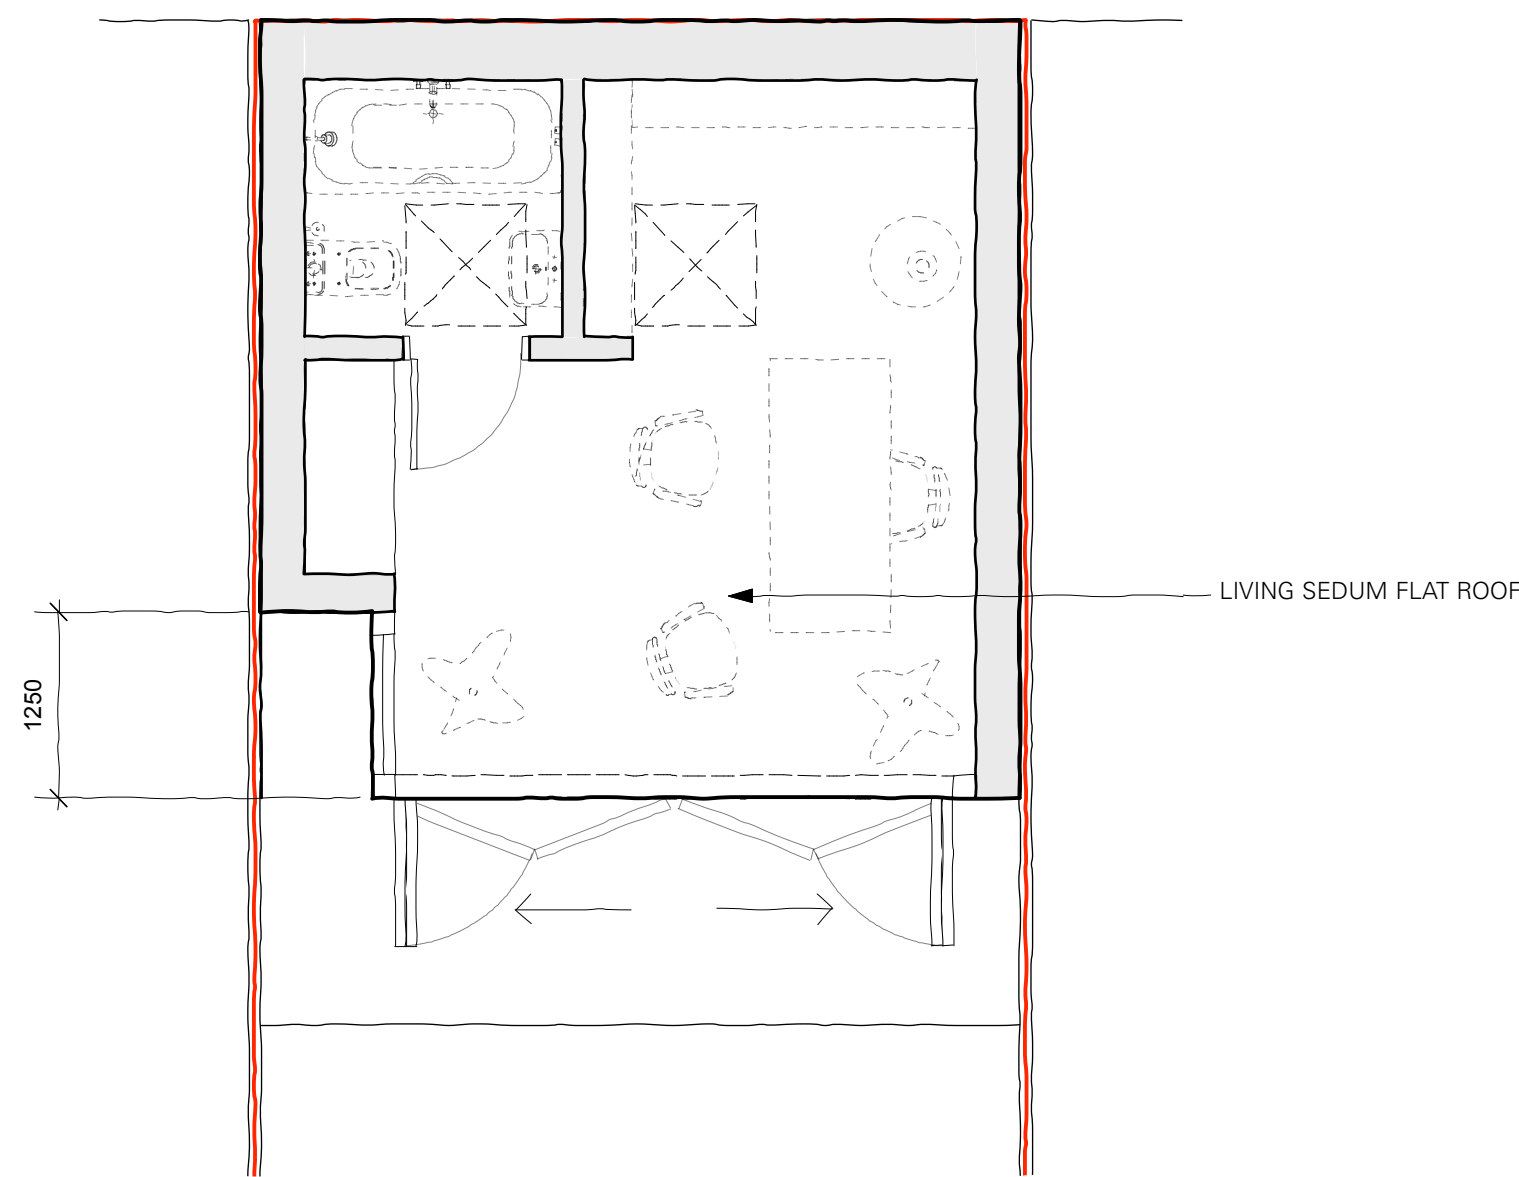

8 PLAN: PROPOSED, ROOF LEVEL.  
1:100 @ A3

SITE LOCATION BOUNDARY PROPOSAL AREAS

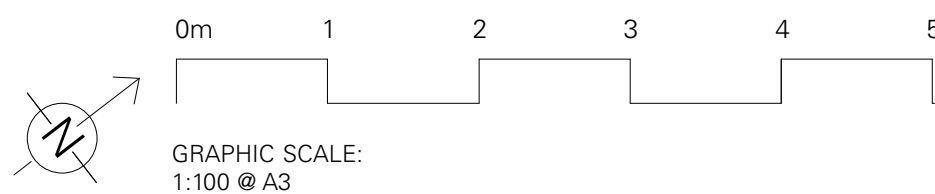

NOLA ARCHITECTS			
11 DOWNHAM WHARF, 28 HERTFORD ROAD (NORWAY HOUSE), DE BEAUVOIR TOWN, LONDON N1 5QT. CONTACT: EMAIL@NOLARCHITECTS.COM			
DRAWING TITLE	REV.	DATE	NOTES
PLANS, SECTION & ELEVATIONS, PROPOSED, GARDEN OUTBUILDING.	P1	27.01.20	REVISED ISSUE.
	PD	20.12.19	PLANNING ISSUE.
PROJECT ADDRESS	STATUS	DWG NO.	REV.
9 BURRARD ROAD, LONDON NW6 1DA.	PLANNING.	330	P1