
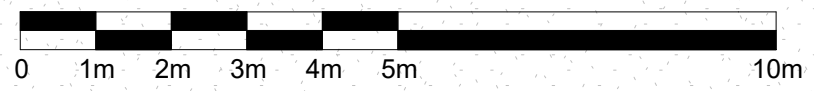


Key Site Diagram

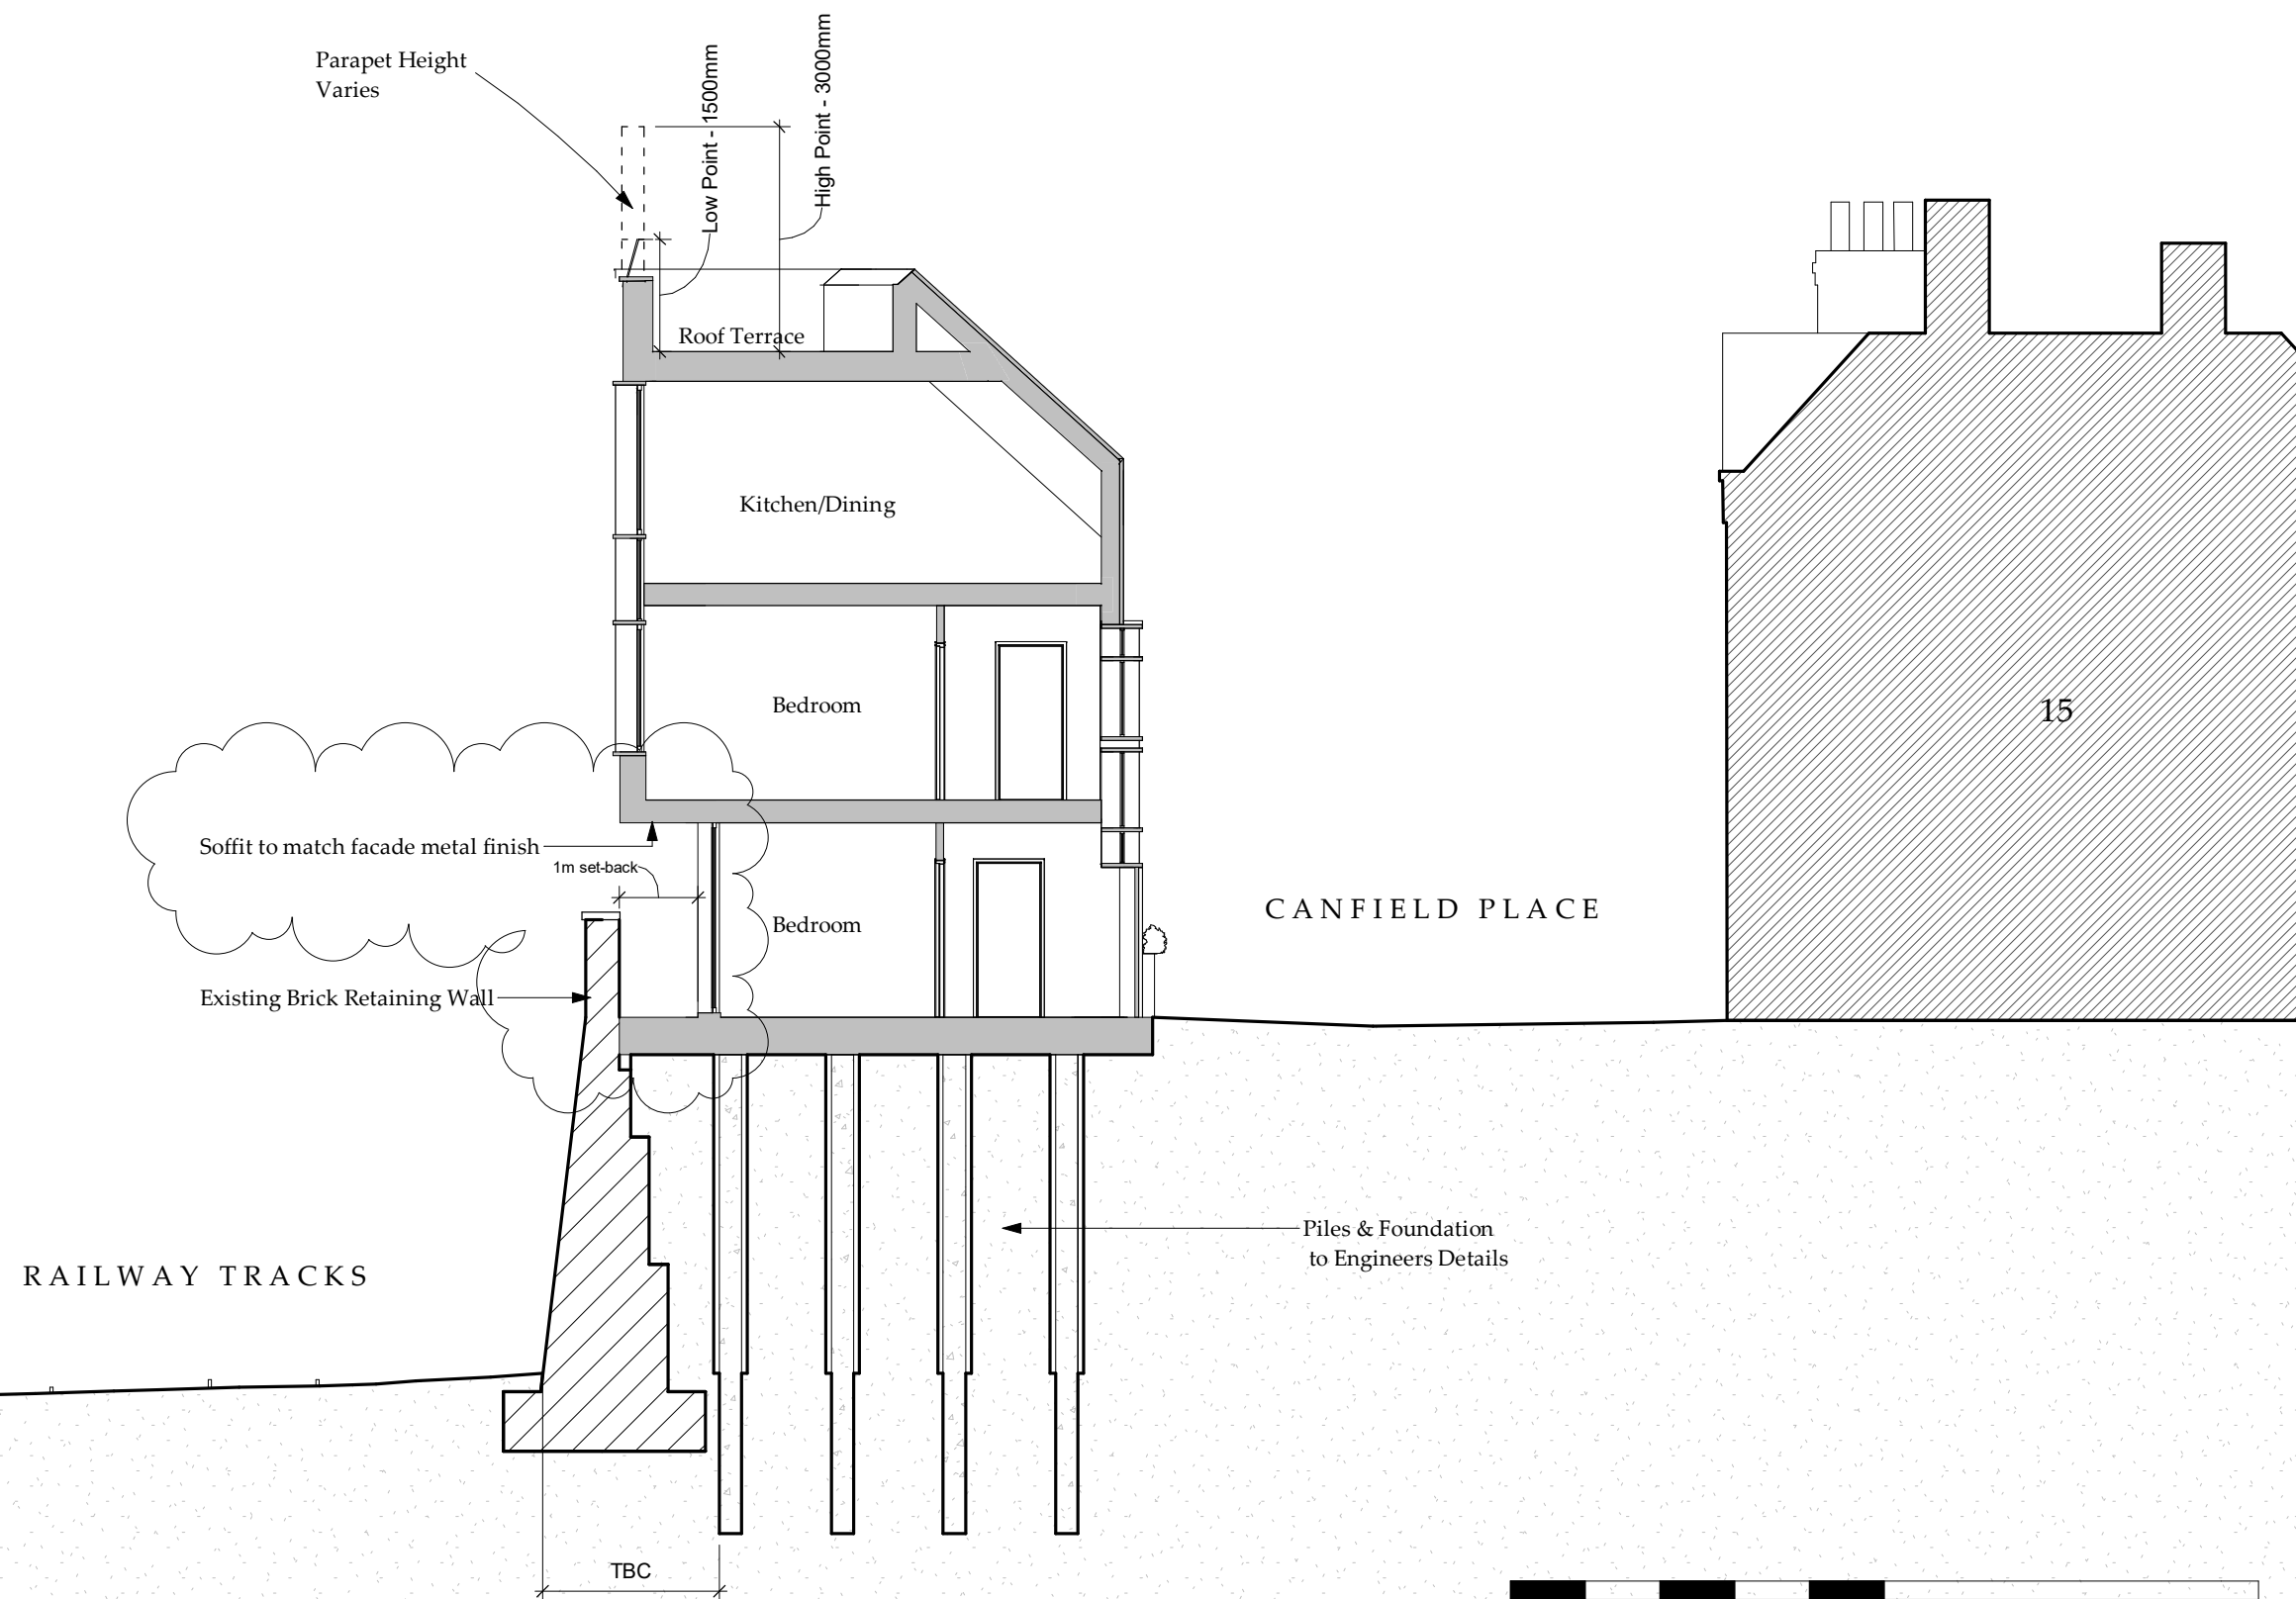

Rev:D05	Date:30.03.20	Drw:KW	Chk:SG
Ground Level Set-back at Existing Wall			
Rev:D04	Date:17.07.17	Drw:AH	Chk:JC
Updated to comments received from Architectural Review Panel			
Rev:D03	Date:06.06.2017	Drw:AW	Chk:JC
Scale bar amended.			
Rev:D02	Date:05.06.2017	Drw:AW	Chk:JC
Issue for Architects Review Panel			
Rev:D01	Date:20.01.2017	Drw:JE	Chk:JC
Initial Issue			

Do not scale off this drawing
Report all errors and omissions to the Architect
Dimensions to be checked on site
Plot date: 20/04/2020 16:11:47

Client:
Imperial Resources Limited

Project:
10-24 Canfield Place, London
NW6

Title:
Section AA - Type A (3
Storeys)

Drawing status:
ARP

Scale @ A3
1 : 100

Drawing No: 2044-00-DR-0400 D05
Rev: