



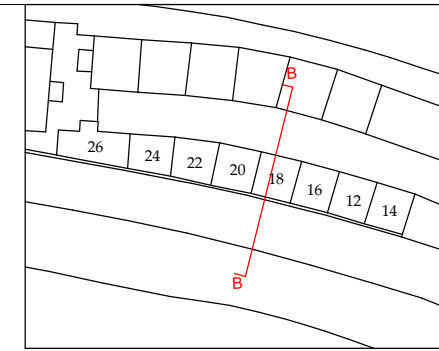

Key Site Diagram

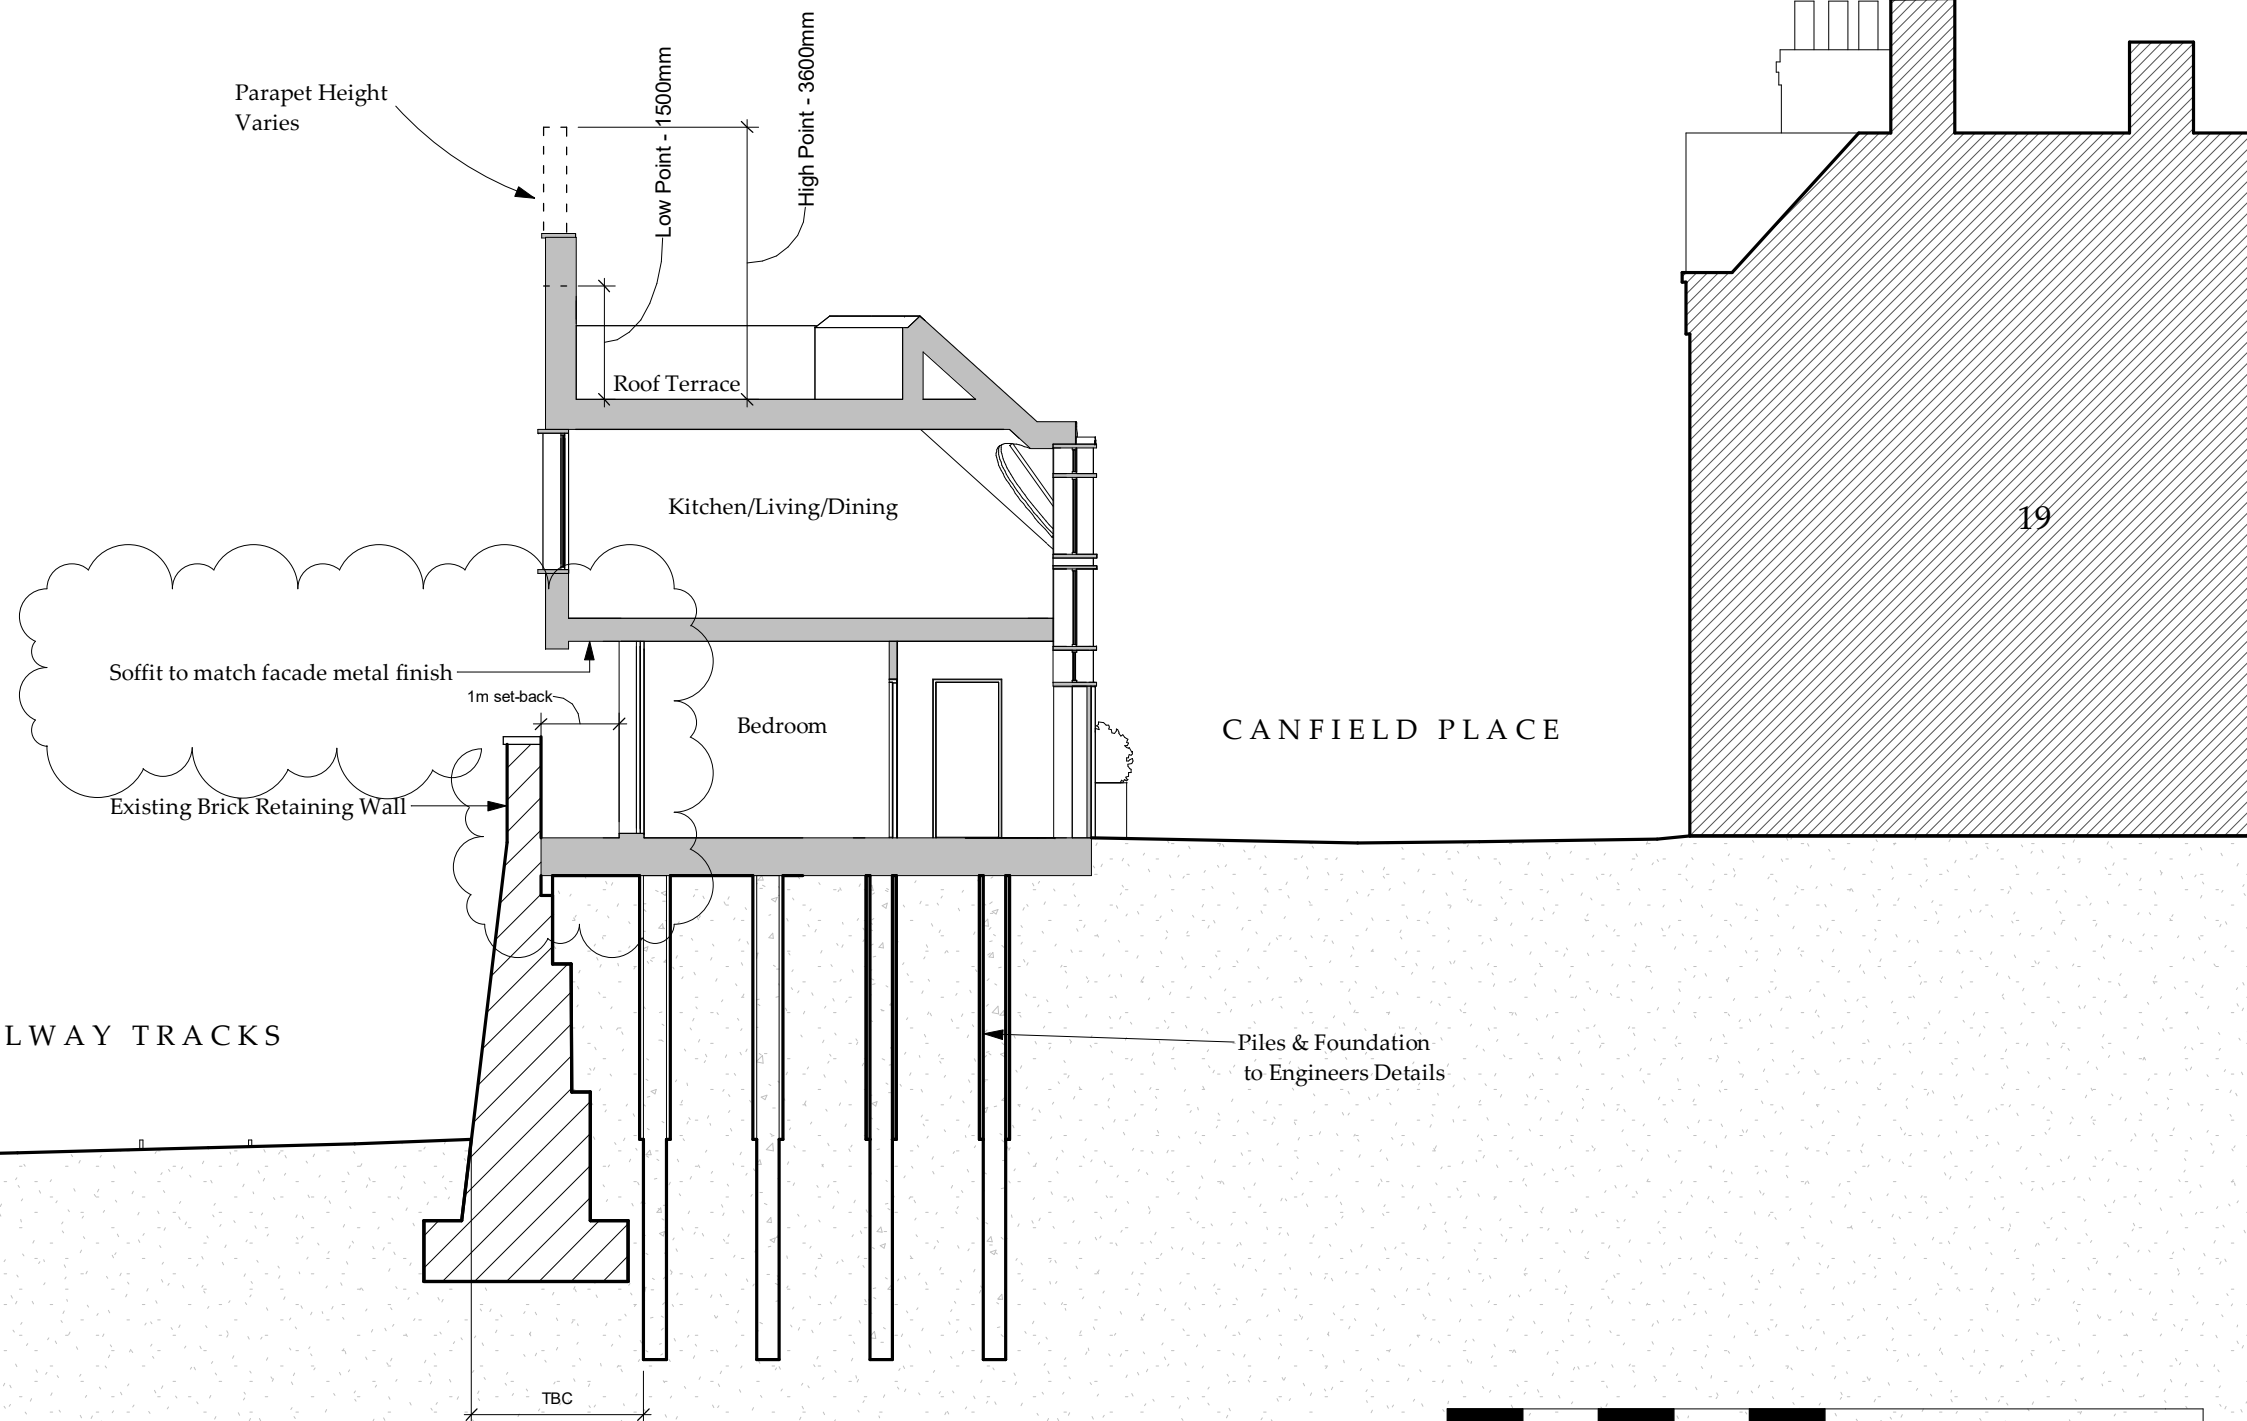

Rev: D05	Date: 30.03.20	Drw: KW	Chk: SG
Ground Level Set-back at Existing Wall			
Rev: D04	Date: 17.07.17	Drw: AH	Chk: JC
Updated to comments received from Architectural Review Panel			
Rev: D03	Date: 06.06.2017	Drw: AW	Chk: JC
Scale bar amended.			
Rev: D02	Date: 05.06.2017	Drw: AW	Chk: JC
Issue for Architects Review Panel			
Rev: D01	Date: 20.01.2017	Drw: JE	Chk: JC
Initial Issue			

Do not scale off this drawing
Report all errors and omissions to the Architect
Dimensions to be checked on site
Plot date: 20/04/2020 16:11:50

Client:
Imperial Resources Limited

Project:
10-24 Canfield Place, London NW6

Title:
Section BB - Type B (2 Storeys)

Drawing status:
ARP

Scale @ A3
1 : 100

Drawing No: 2044-00-DR-0401 **Rev:** D05

File Name: