


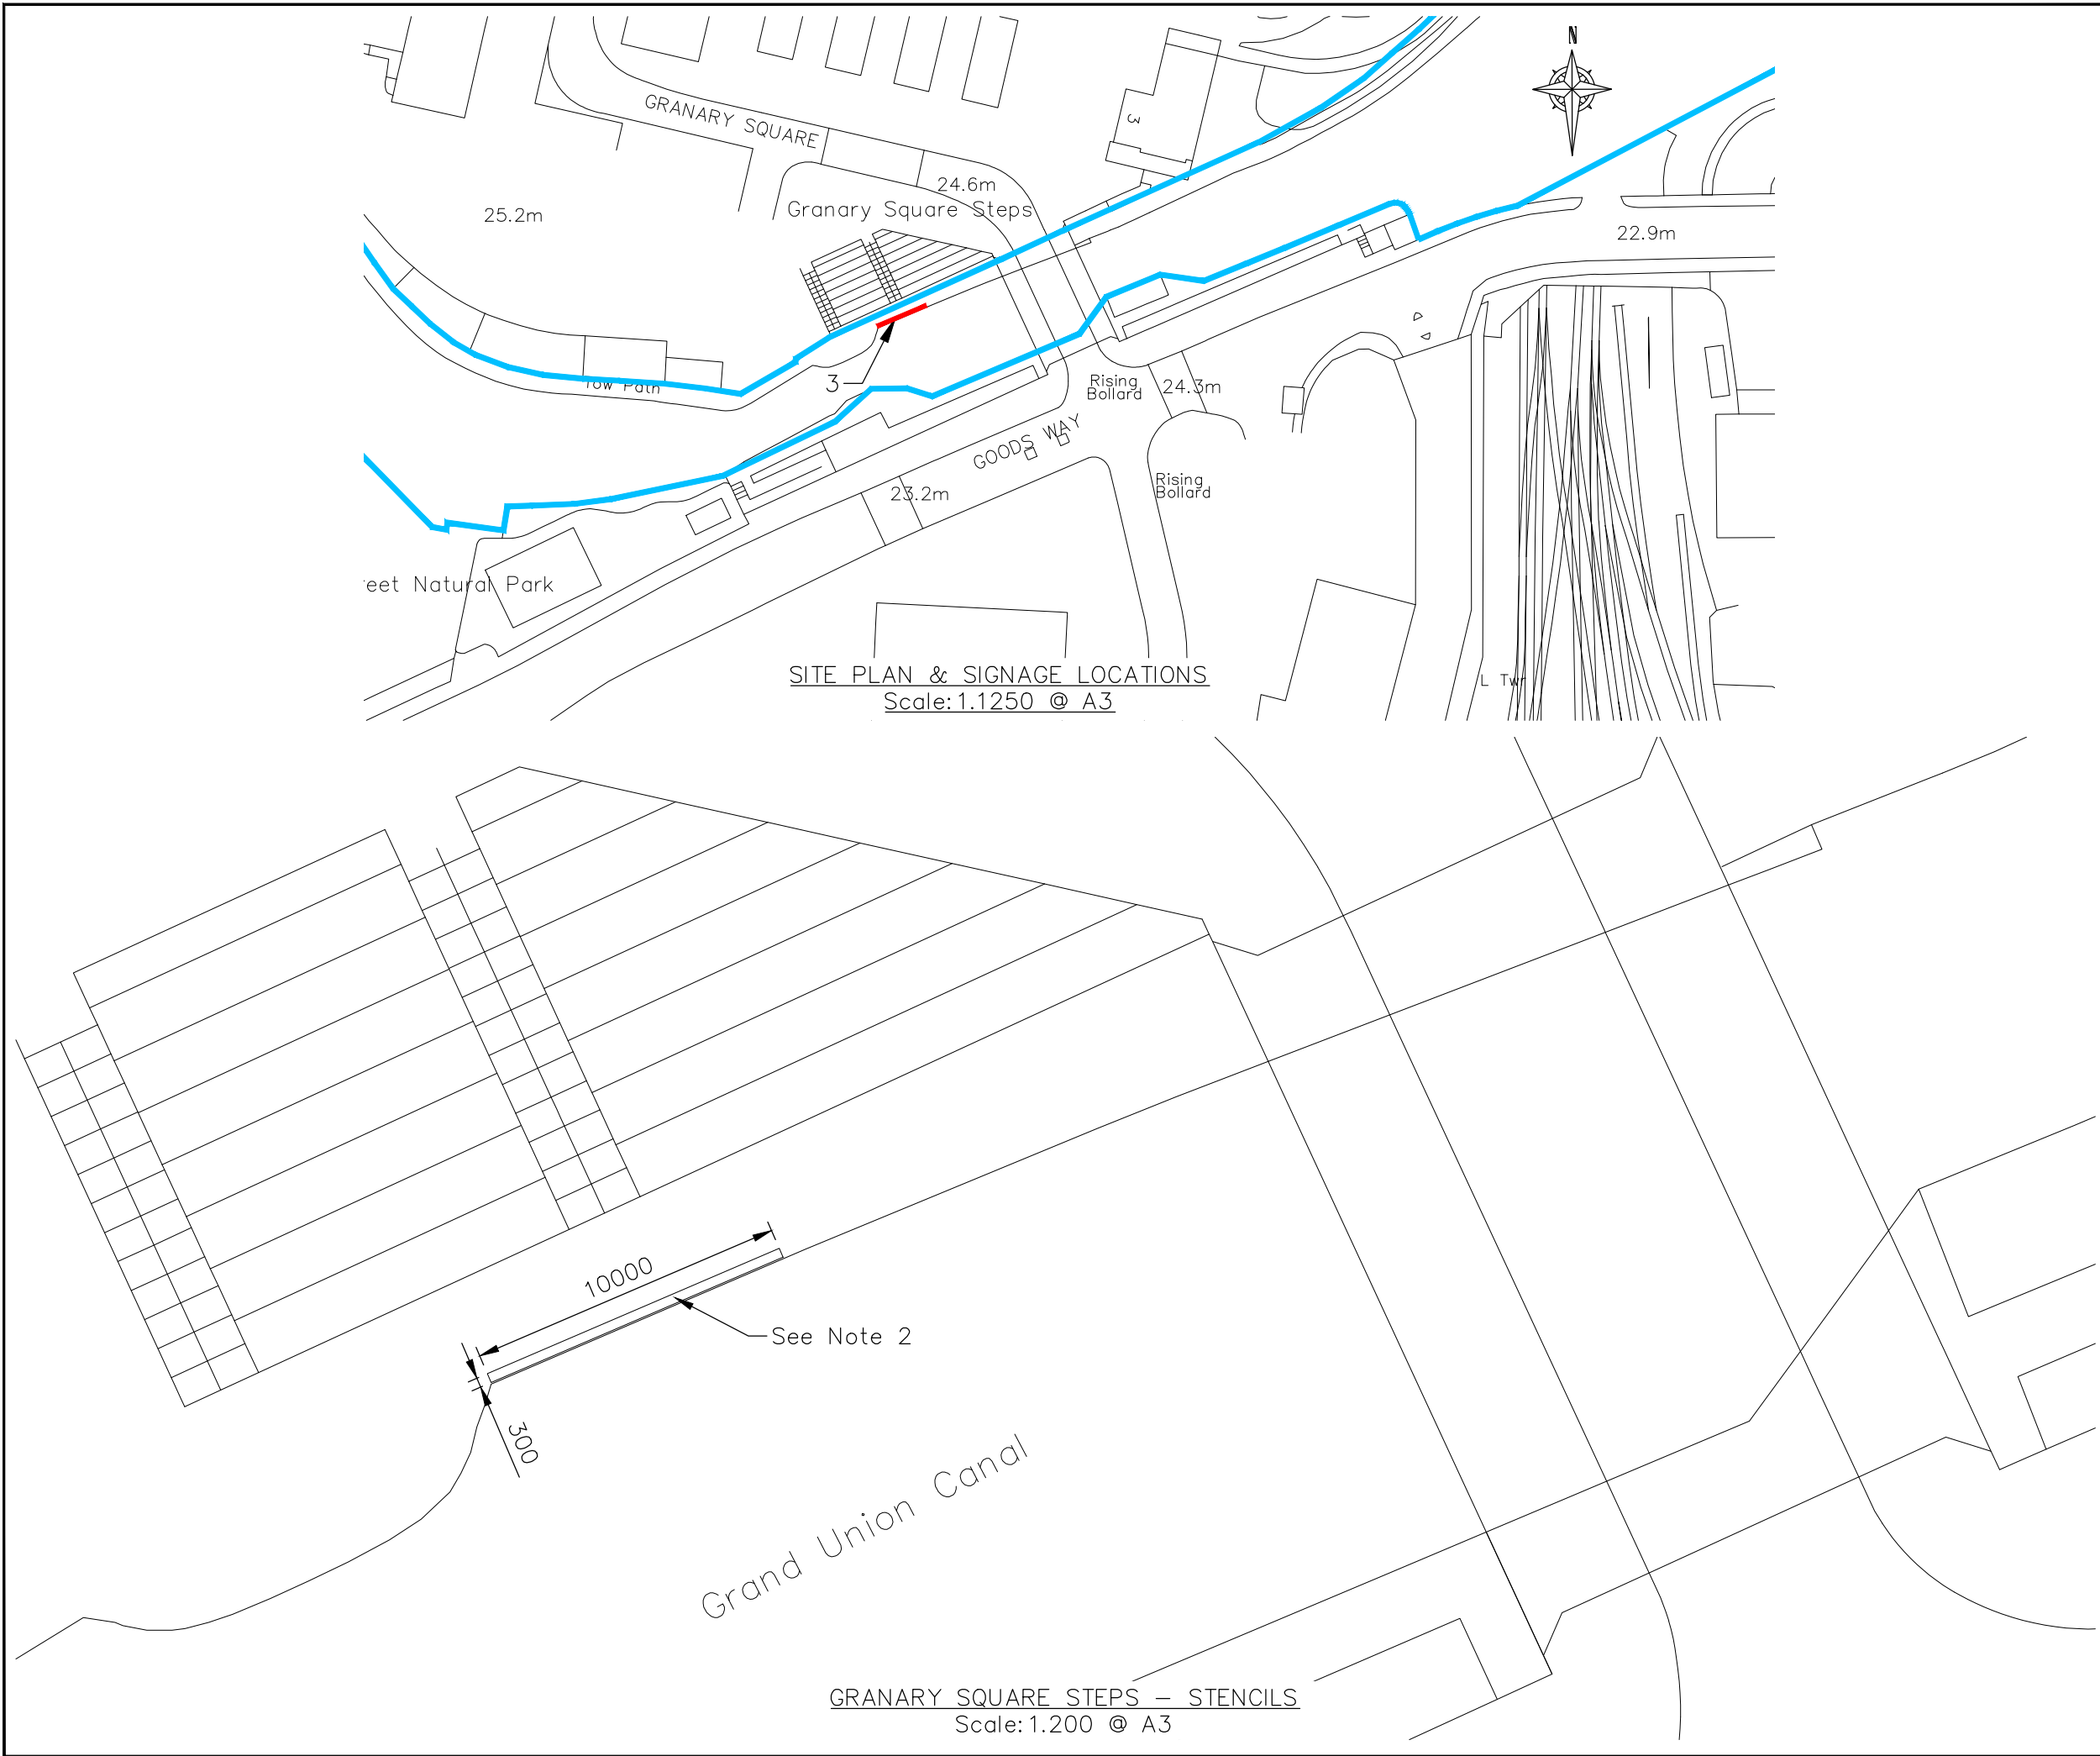

**Notes:**

- Measurements on this drawing sheet are based on O.S data or consultant survey information/ documents provided to the Canal & River Trust. All measurements should be checked on site for accuracy.
- Overall Dimensions:  
W 300mm x L 10,000mm  
Area:3m<sup>2</sup>

Installation Method:  
Single colour thermoplastic applied to coping stone using pre-made stencil

**KEY**

- = CRT Property Boundary Line
- = Application Boundary

0m 10 25 50  
Scale bar - 1:1250@ A3

|   |            |                  |     |
|---|------------|------------------|-----|
| B | 31.03.2020 | Minor amendments | AMB |
| A | 23.03.2020 | Minor amendments | DSR |

Revisions:

**Canal &  
River Trust**

Engineering Services

Project:  
**Project Compass Signage**

Drawing Title:  
**King's Cross  
Granary Square Steps - Stencils  
Sign 3**

CANAL & RIVER TRUST COPYRIGHT RESERVED

|                                        |                          |
|----------------------------------------|--------------------------|
| Drawn By:<br><b>AMB</b>                | Checked By:<br><b>AN</b> |
| Authorised By:                         | Date:<br><b>26.03.19</b> |
| Drawing Scale ( A3)<br><b>As Drawn</b> | Rev.<br><b>B</b>         |

Drg. No.  
**CNSD20-KC-DWG-002-PL-01**