

- NOTES:
- DO NOT SCALE FROM THIS DRAWING
  - ALL DIMENSIONS ARE IN METERS UNLESS OTHERWISE SPECIFIED
  - TO BE CONSTRUCTED IN ACCORDANCE WITH BRITISH STANDARDS
  - ALL MEASUREMENTS ARE SUBJECT TO CONFIRMATION BY THE CONTRACTOR DURING THE WORKS ON SITE.
  - THIS DRAWING IS TO BE READ IN CONJUNCTION WITH ALL RELEVANT ARCHITECTURAL AND ENGINEER DRAWINGS AND SPECIFICATIONS

REV	DATE	COMMENTS

**PROJECT:**  
FLAT 2  
47 REGENT'S PARK ROAD  
NW1 7SY

**CLIENT:**

ARCHITECTURAL DRAWINGS

DRAWING NO.	AP100	REVISION NO.	R00
-------------	-------	--------------	-----

**DRAWING**  
EXISTING PLAN

**APPROVED BY**  
  
**DRAWN BY**

SCALE 1/50@A3  
DATE 30/07/2020



- NOTES:
1. DO NOT SCALE FROM THIS DRAWING
  2. ALL DIMENSIONS ARE IN METERS UNLESS OTHERWISE SPECIFIED
  3. TO BE CONSTRUCTED IN ACCORDANCE WITH BRITISH STANDARDS
  4. ALL MEASUREMENTS ARE SUBJECT TO CONFIRMATION BY THE CONTRACTOR DURING THE WORKS ON SITE.
  5. THIS DRAWING IS TO BE READ IN CONJUNCTION WITH ALL RELEVANT ARCHITECTURAL AND ENGINEER DRAWINGS AND SPECIFICATIONS
  6. THIS DRAWING IS A CONCEPT LAYOUT NOT FOR CONSTRUCTION PURPOSES

REV.	DATE	COMMENTS

PROJECT:  
FLAT 2  
47 REGENT'S PARK ROAD  
NW1 7SY

CLIENT:

ARCHITECTURAL DRAWINGS


DRAWING NO.	AP120	REVISION NO.	R0
-------------	-------	--------------	----

DRAWING  
EXISTING REAR ELEVATION

APPROVED BY

DRAWN BY

1/100@A3  
30/07/2020

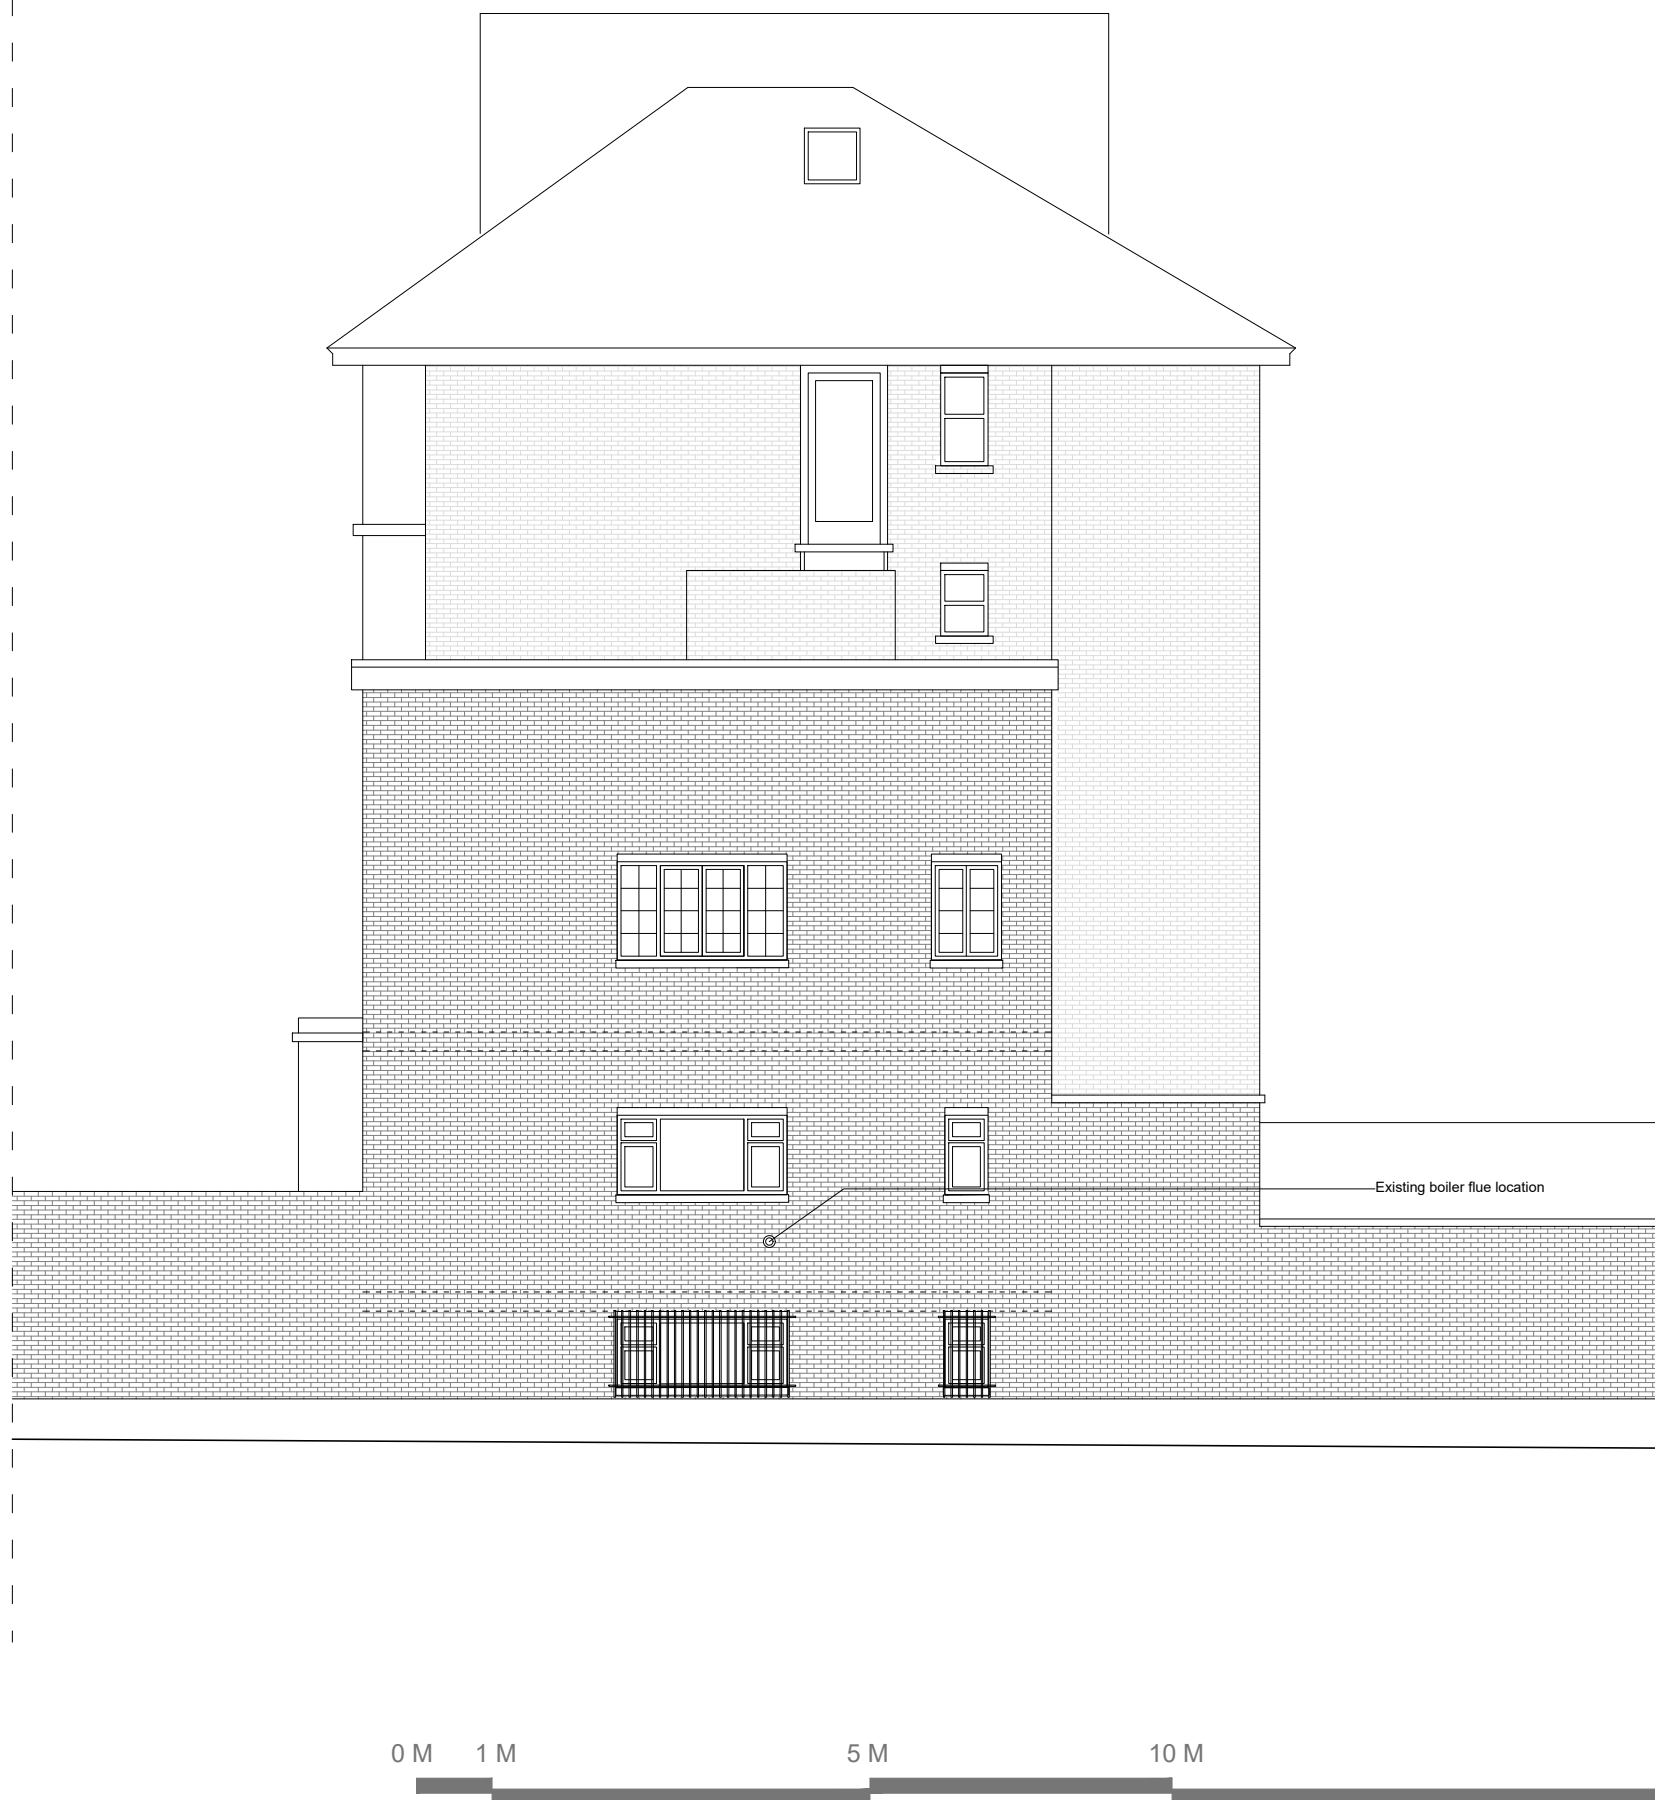

NOTES:

1. DO NOT SCALE FROM THIS DRAWING
2. ALL DIMENSIONS ARE IN METERS UNLESS OTHERWISE SPECIFIED
3. TO BE CONSTRUCTED IN ACCORDANCE WITH BRITISH STANDARDS
4. ALL MEASUREMENTS ARE SUBJECT TO CONFIRMATION BY THE CONTRACTOR DURING THE WORKS ON SITE.
- 5 THIS DRAWING IS TO BE READ IN CONJUNCTION WITH ALL RELEVANT ARCHITECTURAL AND ENGINEER DRAWINGS AND SPECIFICATIONS
- 6 THIS DRAWING IS A CONCEPT LAYOUT NOT FOR CONSTRUCTION PURPOSES

[illegible]

PROJECT:  
FLAT 2  
47 REGENT'S PARK ROAD  
NW1 7SY

CLIENT:

ARCHITECTURAL DRAWINGS

DRAWING NO:	AP121	REVISION NO:	R0
-------------	-------	--------------	----

DRAWING

EXISTING SIDE ELEVATION

APPROVED BY

DRAWN BY

1/100@A3

30/07/2020



1. DO NOT SCALE FROM THIS DRAWING
2. ALL DIMENSIONS ARE IN METERS UNLESS OTHERWISE SPECIFIED
3. TO BE CONSTRUCTED IN ACCORDANCE WITH BRITISH STANDARDS
4. ALL MEASUREMENTS ARE SUBJECT TO CONFIRMATION BY THE CONTRACTOR DURING THE WORKS ON SITE.
- 5 THIS DRAWING IS TO BE READ IN CONJUNCTION WITH ALL RELEVANT ARCHITECTURAL AND ENGINEER DRAWINGS AND SPECIFICATIONS
- 6 THIS DRAWING IS A CONCEPT LAYOUT NOT FOR CONSTRUCTION PURPOSES

PROJECT:  
FLAT 2  
47 REGENT'S PARK ROAD  
NW1 7SY


ARCHITECTURAL DRAWINGS

DRAWING

EXISTING FRONT ELEVATION

1/100@A3

30/07/2020

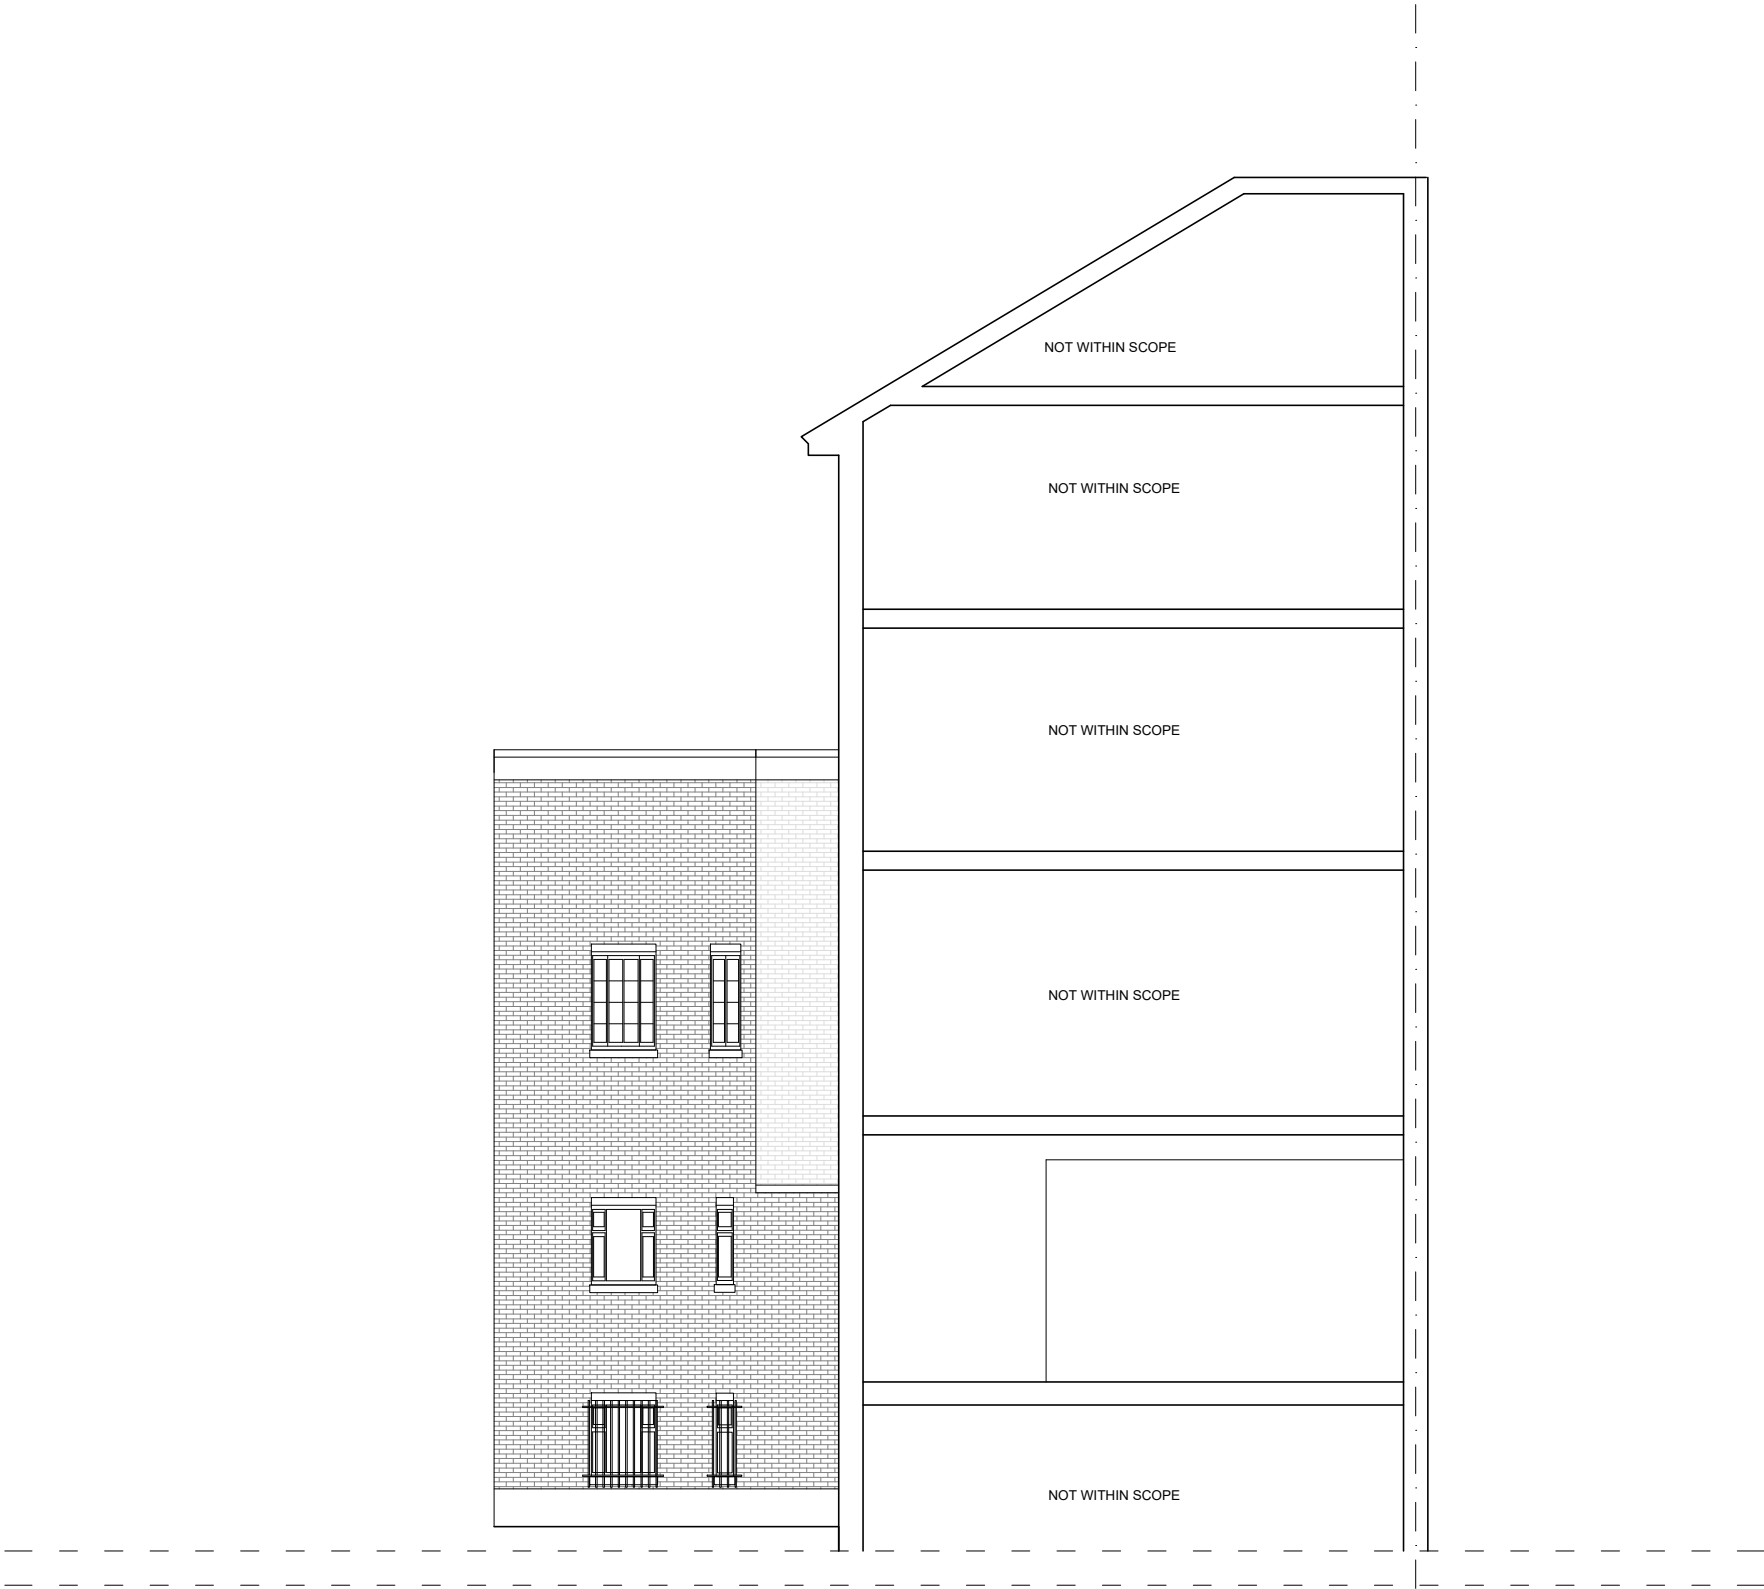

- NOTES:
- DO NOT SCALE FROM THIS DRAWING
  - ALL DIMENSIONS ARE IN METERS UNLESS OTHERWISE SPECIFIED
  - TO BE CONSTRUCTED IN ACCORDANCE WITH BRITISH STANDARDS
  - ALL MEASUREMENTS ARE SUBJECT TO CONFIRMATION BY THE CONTRACTOR DURING THE WORKS ON SITE.
  - THIS DRAWING IS TO BE READ IN CONJUNCTION WITH ALL RELEVANT ARCHITECTURAL AND ENGINEER DRAWINGS AND SPECIFICATIONS
  - THIS DRAWING IS A CONCEPT LAYOUT NOT FOR CONSTRUCTION PURPOSES

REV.	DATE	COMMENTS

PROJECT:  
FLAT 2  
47 REGENT'S PARK ROAD  
NW1 7SY

CLIENT:

ARCHITECTURAL DRAWINGS

DRAWING NO.	AP110	REVISION NO.	R0
-------------	-------	--------------	----

DRAWING  
EXISTING SECTION A-A

APPROVED BY

DRAWN BY

1/100@A3
30/07/2020